

LEGEND:

HERITAGE:

MIV-1

PC

PRECAST CONCRETE

VISION GLASS

NEW BUILD:

PC-1

PRECAST CONCRETE 1

PC-2

PRECAST CONCRETE 2

CP-1

COPPER PANEL 1

CP-2

GR

GLASS RAILING

MS-1

METAL SIDING-1

MS-2

METAL SIDING-2

SPANDREL PANEL

STC

STEEL COLUMN

SV-1

STONE VENEER 1

VG

VISION GLASS

BIRD FRIENDLY GLASS - AS PER CITY BIRD SAFE GUIDELINE - Treatments to be applied to a minimum of 90% of the glass within the first 16 metres of height
Interest of hei

	8	230424	re-issued for SPC
	7	230320	re-issued for SPC
i	6	230113	re-issued for SPC
	5	220919	issued for Heritage Easement
	4	220614	issued for SPC
	3	220119	re-issued for rezoning
	2	211206	re-issued for rezoning
-	1	210716	issued for rezoning
	no.	date	revision

It is the responsibility of the appropriate contractor to check and verify all dimensions on site and report all errors and/ or omissions to the architect.

All contractors must comply with all pertinent codes and by-laws.

Do not scale drawings.

This drawing may not be used for construction until signed.

Copyright reserved.

Hobin Architecture
Incorporated

63 Pamilla Street
Ottawa, Ontario
Canada K1S SK6

T: 613-238-7200
F: 613-235-2005
E: mail@hobinarc.com

HOBIN

hobinarc.com

ARCHITECTURE

PROJECT/LOCATION:

50 THE DRIVEWAY

DRAWING TITLE:

ELEVATIONS

DRAWN BY: DATE:
DA 230424

PROJECT: 2051

DRAWING |

A3-0


DRAWING NO.:

REVISION NO.: PLAN # 18798





Scale: 1: 200

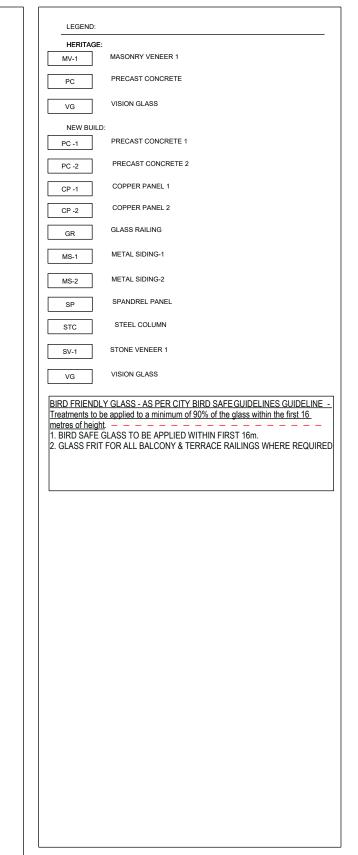

	- 1			
		8	230424	re-issued for SPC
		7	230320	re-issued for SPC
		6	230113	re-issued for SPC
		5	220919	issued for Heritage Easement
		4	220614	issued for SPC
		3	220119	re-issued for rezoning
		2	211206	re-issued for rezoning
		1	210716	issued for rezoning
		no.	date	revision
		It is the annual billion of the annual wints		

It is the responsibility of the appropriate contractor to check and verify all dimensions on site and report all errors and/ or omissions to the architect.

All contractors must comply with all pertinent codes and by-laws.

Do not scale drawings.

This drawing may not be used for construction until signed.

Copyright reserved.

Hobin Architecture
Incorporated

63 Pamilla Street
Ottawa, Ontario
Canada K1S SK6
T: 613-238-7200
F: 613-235-2005
E: mail@hobinarc.com

PROJECT/LOCATION:

50 THE DRIVEWAY

hobinarc.com

DRAWING TITLE:

ELEVATIONS

DA 230424 1

ASSOCIATION P

LICENCE

1:200

PROJECT:
2051

DRAWING NO.:

ARCHITECTURE

A3-01

REVISION NO.: PLAN # 18798