


6 SOUTH-EAST AERIAL VIEW



4 COURTYARD PERSPECTIVE VIEW LOOKING EAST

NORTH PERSPECTIVE VIEW

ASK-017 SCALE 1:1

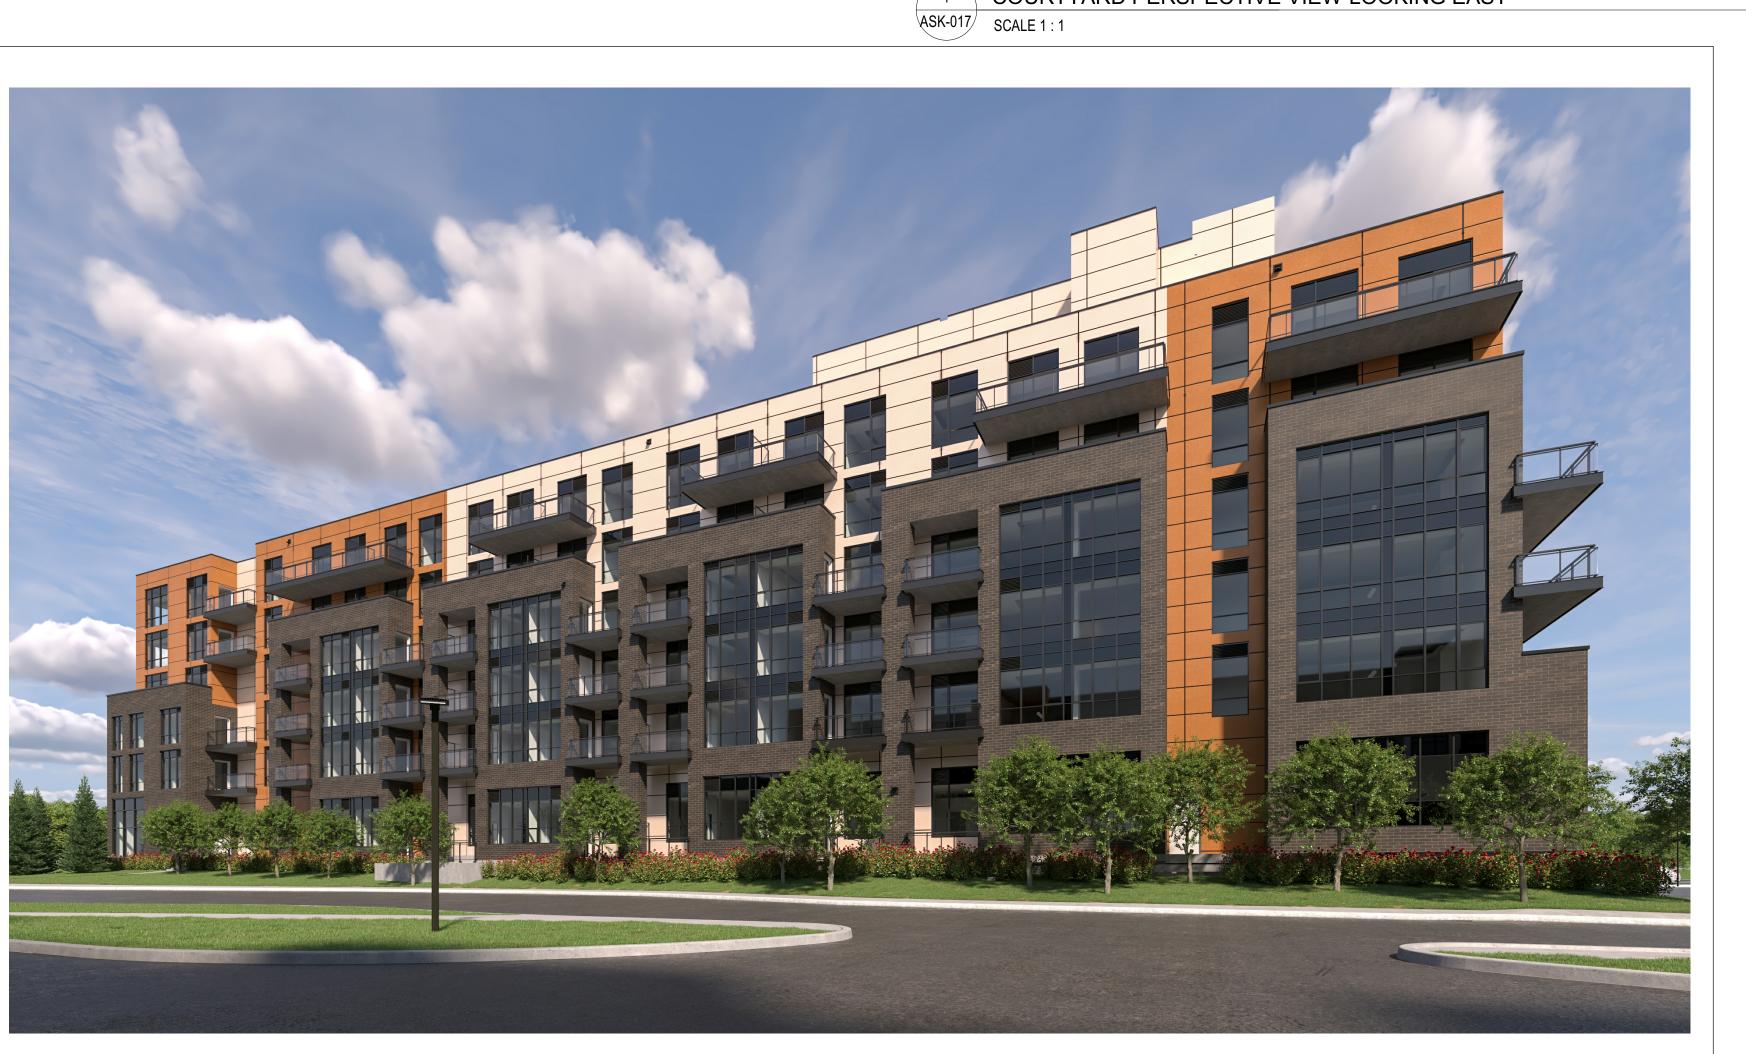



COURTYARD AERIAL VIEW LOOKING NORTH-EAST



COURTYARD PERSPECTIVE VIEW LOOKING SOUTH



1 NORTH-EAST PERSPECTIVE VIEW
ASK-017 SCALE 1:1

NOTE: THIS DRAWING IS THE PROPERTY OF THE ARCHITECT
AND MAY NOT BE REPRODUCED OR USED WITHOUT THE
EXPRESSED CONSENT OF THE ARCHITECT. THE CONTRACTOR
SHALL CHECK AND VERIFY ALL DIMENSIONS AND REPORT ANY
OMISSIONS OR DISCREPANCIES TO THE ARCHITECT BEFORE
PROCEEDING WITH THE WORK.

DO NOT SCALE THE DRAWINGS

MAY NOT BE USED FOR CONSTRUCTION UNTIL SIGNED BY THE ARCHITECT

200 - 109 Bank Street Ottawa ON K1P 5N5 t (613) 234-3585 f (613) 234-6224

WELLINGS OF STITTSVILLE PHASE 2 & 3

PERSPECTIVE VIEWS

ASK-017