

2023_06_27 3:22:17 PM\\user\A\copro\alex\Documents\17047_Orleans Gardens_SPA_copro\alex\A3\T\VL.vlx



① SHADOW STUDY - JUN 21 @ 9am
1 : 500




② SHADOW STUDY - JUN 21 @ 1pm
1 : 500



③ SHADOW STUDY - JUN 21 @ 4pm
1 : 500

Q4 ARCHITECTS INC.

4110 Yonge Street
Suite 602, Toronto, ON
M2P 2B7
T: 416.322.6334
F: 416.322.7294
E: info@q4architects.com

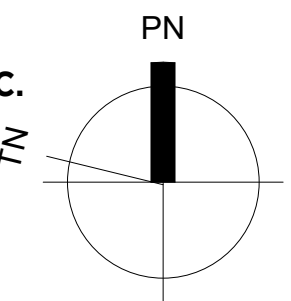

TN = TRUE NORTH
PN = PROJECT NORTH

The contractor / builder must verify all dimensions on the job and report any discrepancy to the designer before proceeding with the work.
Drawings are NOT to be scaled. All drawings and specifications are instruments of service and the copyright property of the designer and must be returned upon request.

Q4 Architects Inc. retains the copyright in all drawings, plans, sketches, and all digital information. They may not be copied or used for any other projects or purposes or distributed without the written consent of Q4 Architects Inc.

Issued For:

Revision Schedule

Project Title

Project Description

ORLEANS GARDENS

1615 Orléans Blvd. Orléans, ON K1C 7E2

NORTH AMERICAN
DEVELOPMENT GROUP

Project No. 17047

Scale 1 : 500


Drawn By Author

Checked By Checker

SHADOW STUDY

BLOCKS A, B, C & D

2023_06_27 3:24:45 PM\\Users\coponalez\Documents\17047_Orleans Gardens_SPA_coponalez\AST\VL_VL.rvt

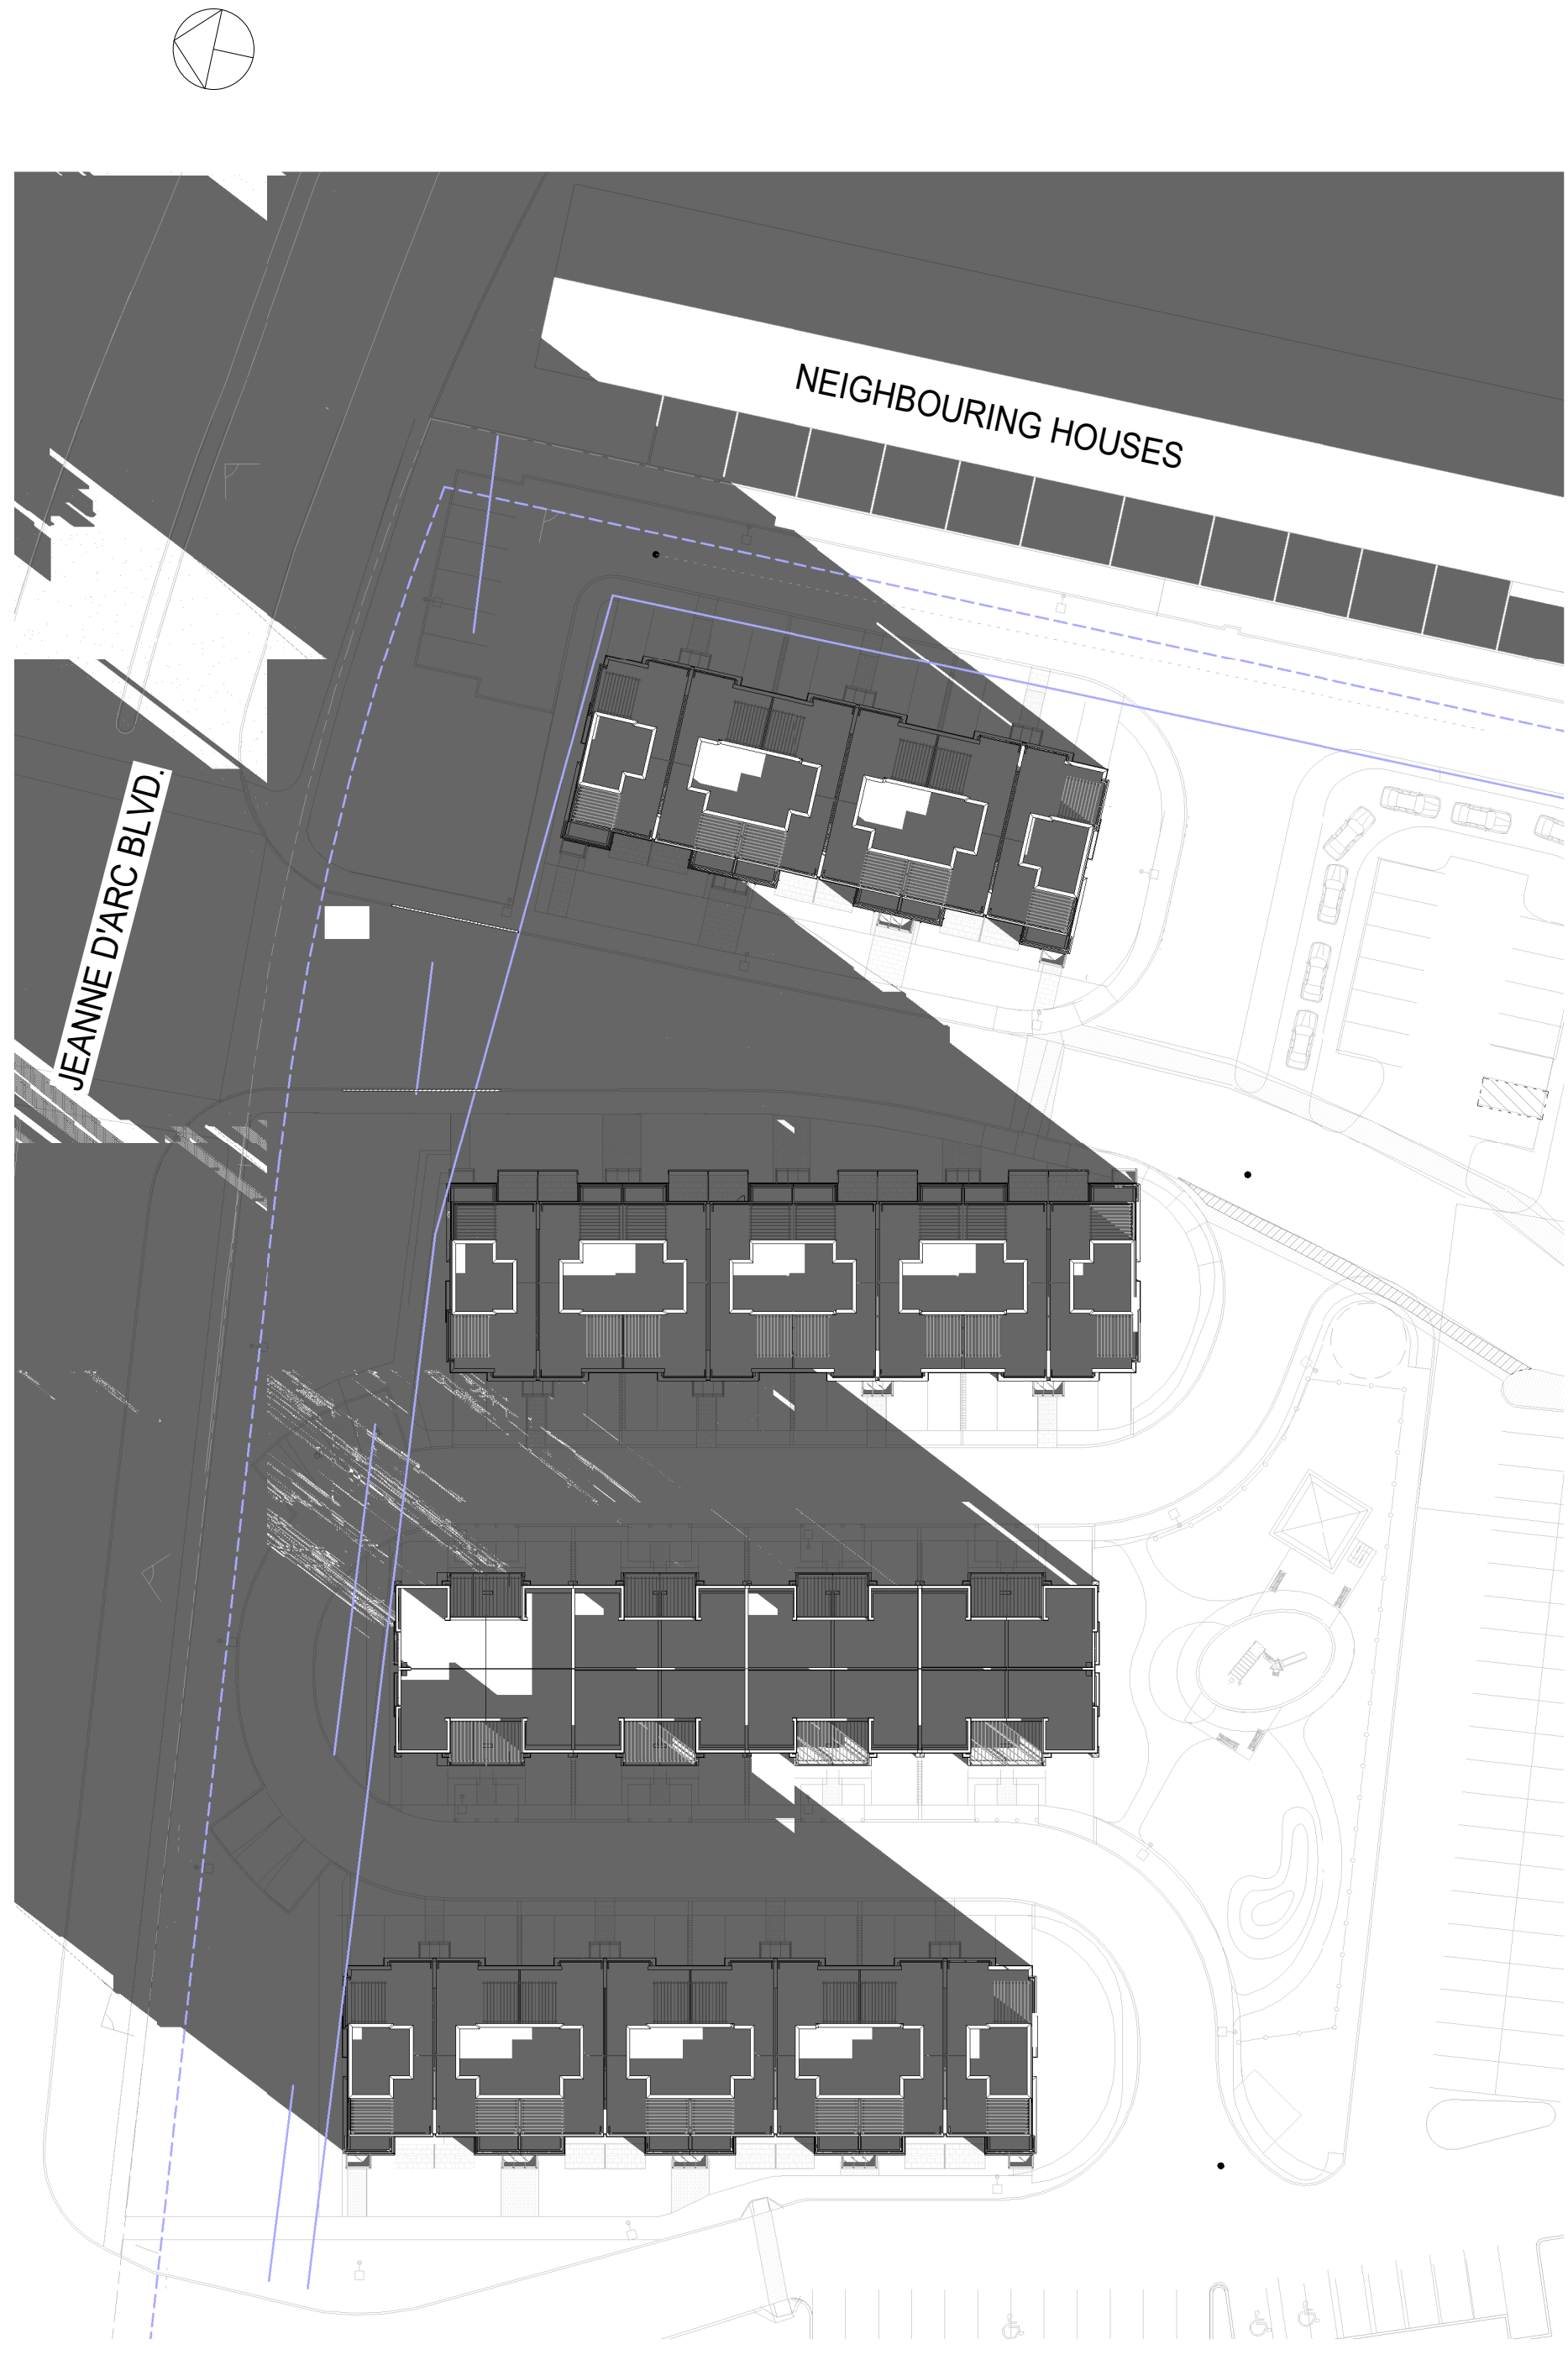

1 SHADOW STUDY - DEC 21 @9am
1 : 500




3 SHADOW STUDY - DEC 21 @1pm
1 : 500



4 SHADOW STUDY - DEC 21 @4pm
1 : 500

Q4 ARCHITECTS INC.
4110 Yonge Street
Suite 602, Toronto, ON
M2P 2B7
T: 416.322.6334
F: 416.322.7294
E: info@q4architects.com

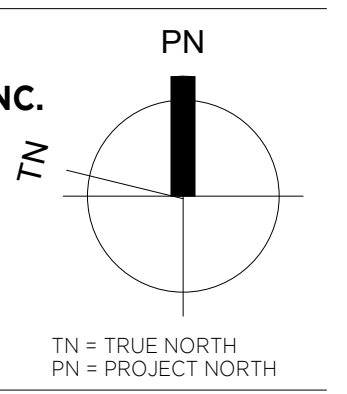

TN = TRUE NORTH
PN = PROJECT NORTH

The contractor / builder must verify all dimensions on the job and report any discrepancy to the designer before proceeding with the work.

Drawings are NOT to be scaled. All drawings and specifications are instruments of service and the copyright property of the designer and must be returned upon request.

Q4 Architects Inc. retains the copyright in all drawings, plans, sketches, and all digital information. They may not be copied or used for any other projects or purposes or distributed without the written consent of Q4 Architects Inc.

Issued For: _____

Revision Schedule _____

Project Title _____

Project Description
ORLEANS GARDENS

1615 Orléans Blvd. Orléans, ON K1C 7E2

NORTH AMERICAN DEVELOPMENT GROUP

Project No. **17047**
Scale **1 : 500**
Drawn By **Author**
Checked By **Checker**

SHADOW STUDY

BLOCKS A, B, C & D

A0-5