


# JEANNE D ARC BOULEVARD

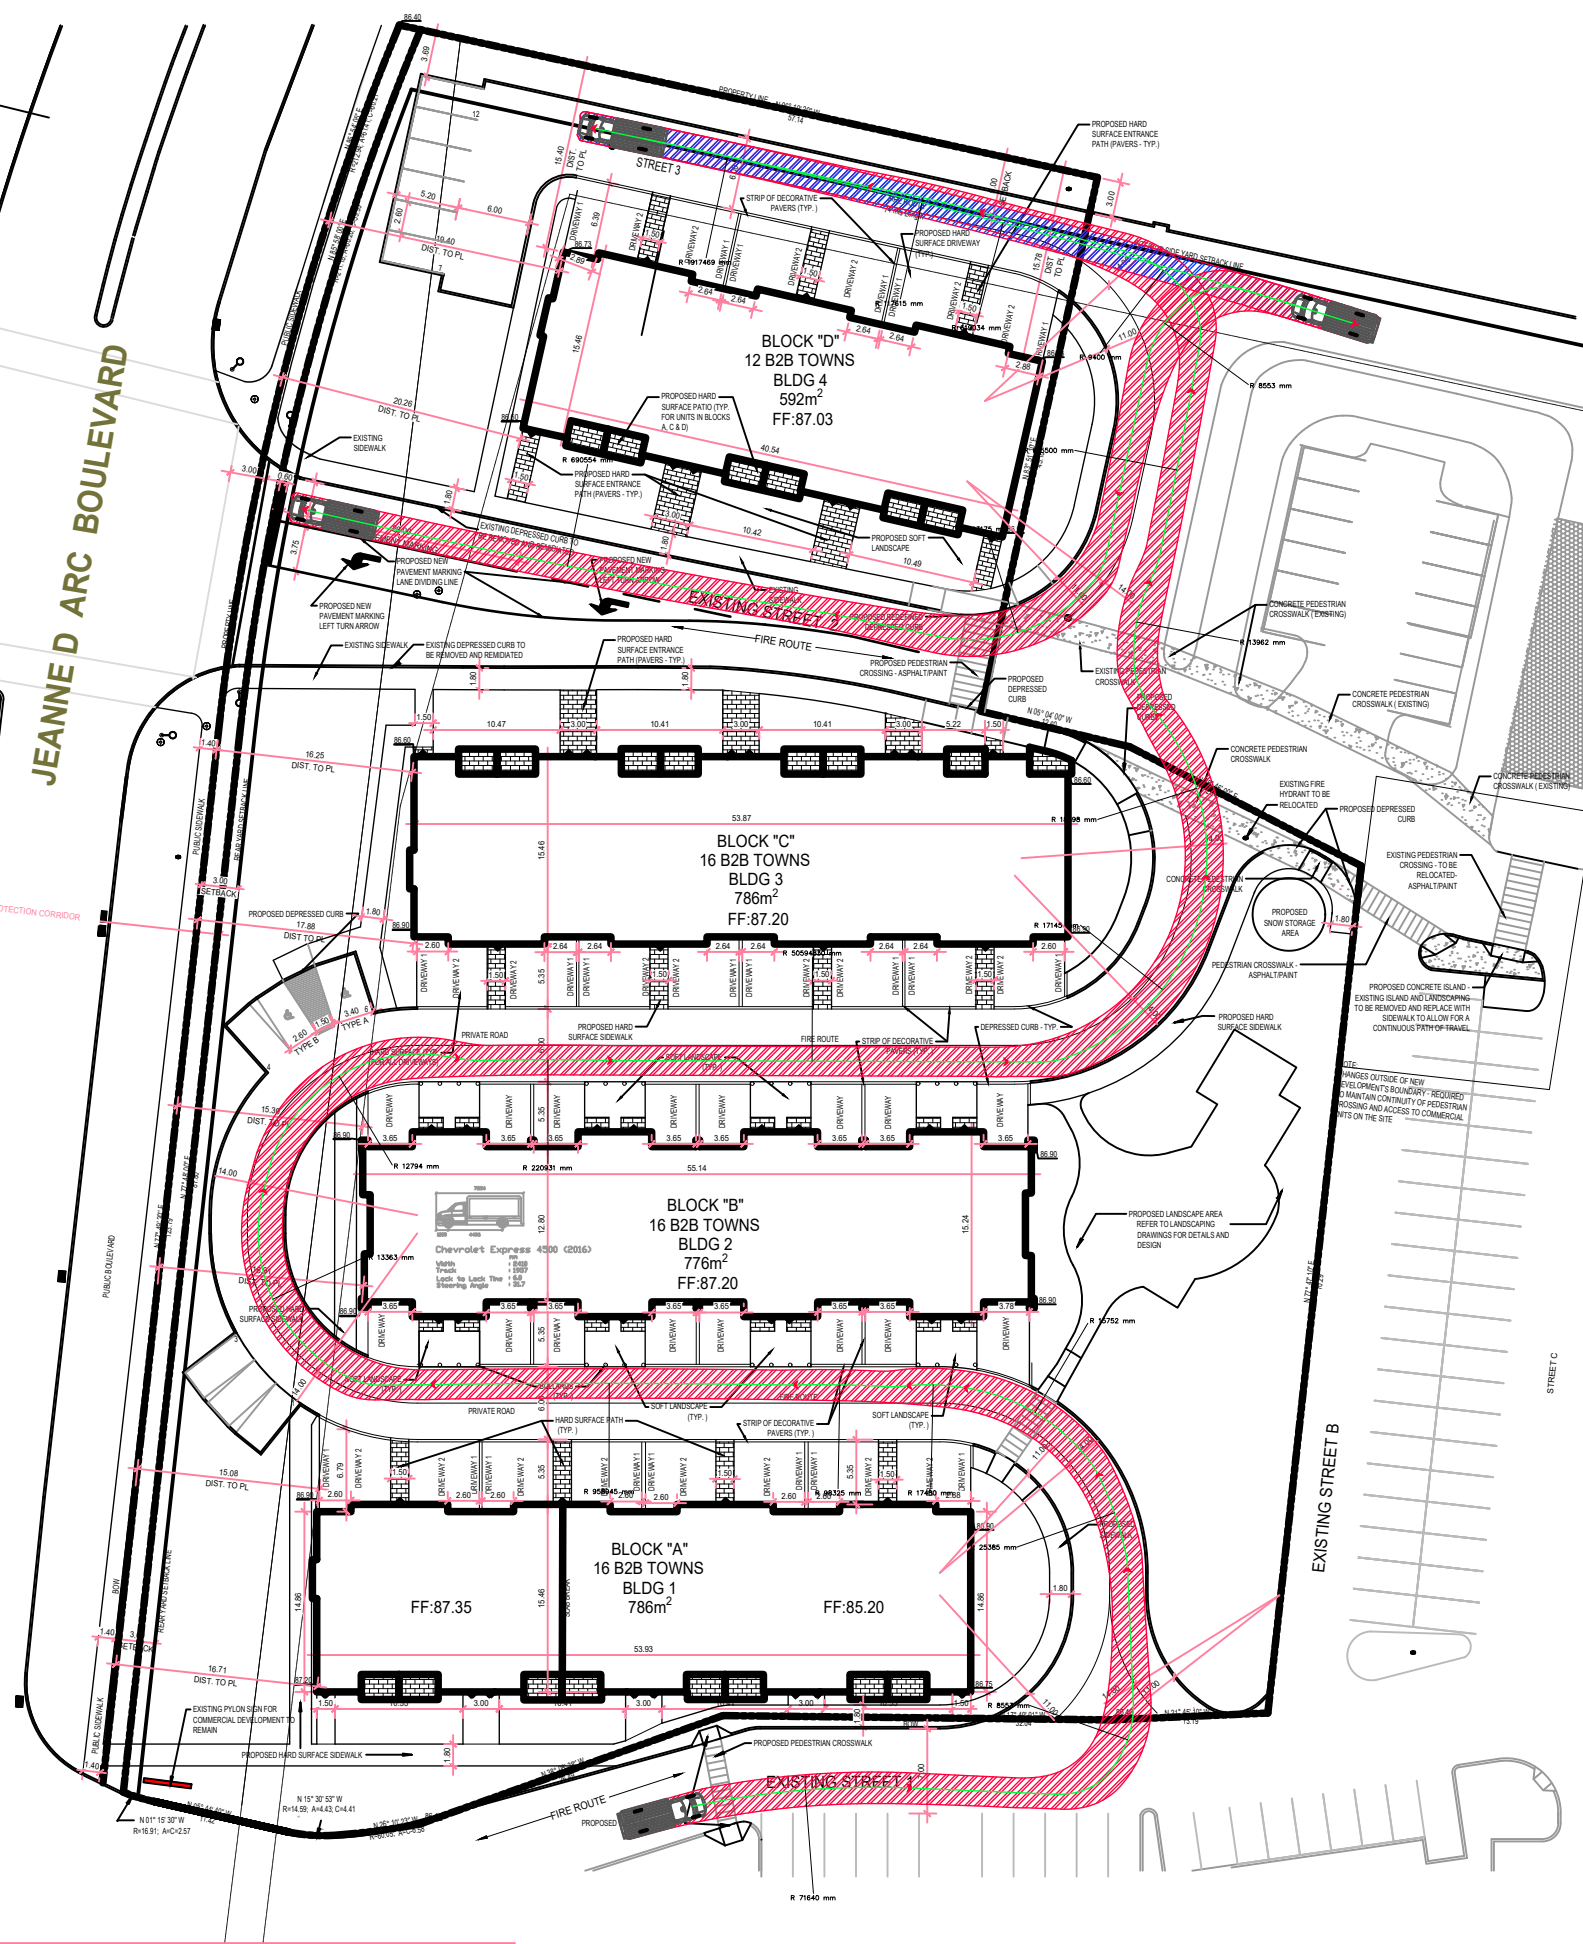

**BLOCK "D"**  
12 B2B TOWNS  
BLDG 4  
592m<sup>2</sup>  
FF:87.03

**BLOCK "C"**  
16 B2B TOWNS  
BLDG 3  
786m<sup>2</sup>  
FF:87.20

**BLOCK "B"**  
16 B2B TOWNS  
BLDG 2  
776m<sup>2</sup>  
FF:87.20

**BLOCK "A"**  
16 B2B TOWNS  
BLDG 1  
786m<sup>2</sup>  
FF:87.35  
FF:85.20



EXISTING STREET B

STREET C

PROTECTION CORRIDOR

PUBLIC SIDEWALK

EXISTING Pylon SIGN FOR COMMERCIAL DEVELOPMENT TO REMAIN

PROPOSED HARD SURFACE SIDEWALK

PROPOSED PEDESTRIAN CROSSWALK

FIRE ROUTE

PROPOSED

PROPOSED

**JEANNE D ARC BOULEVARD**

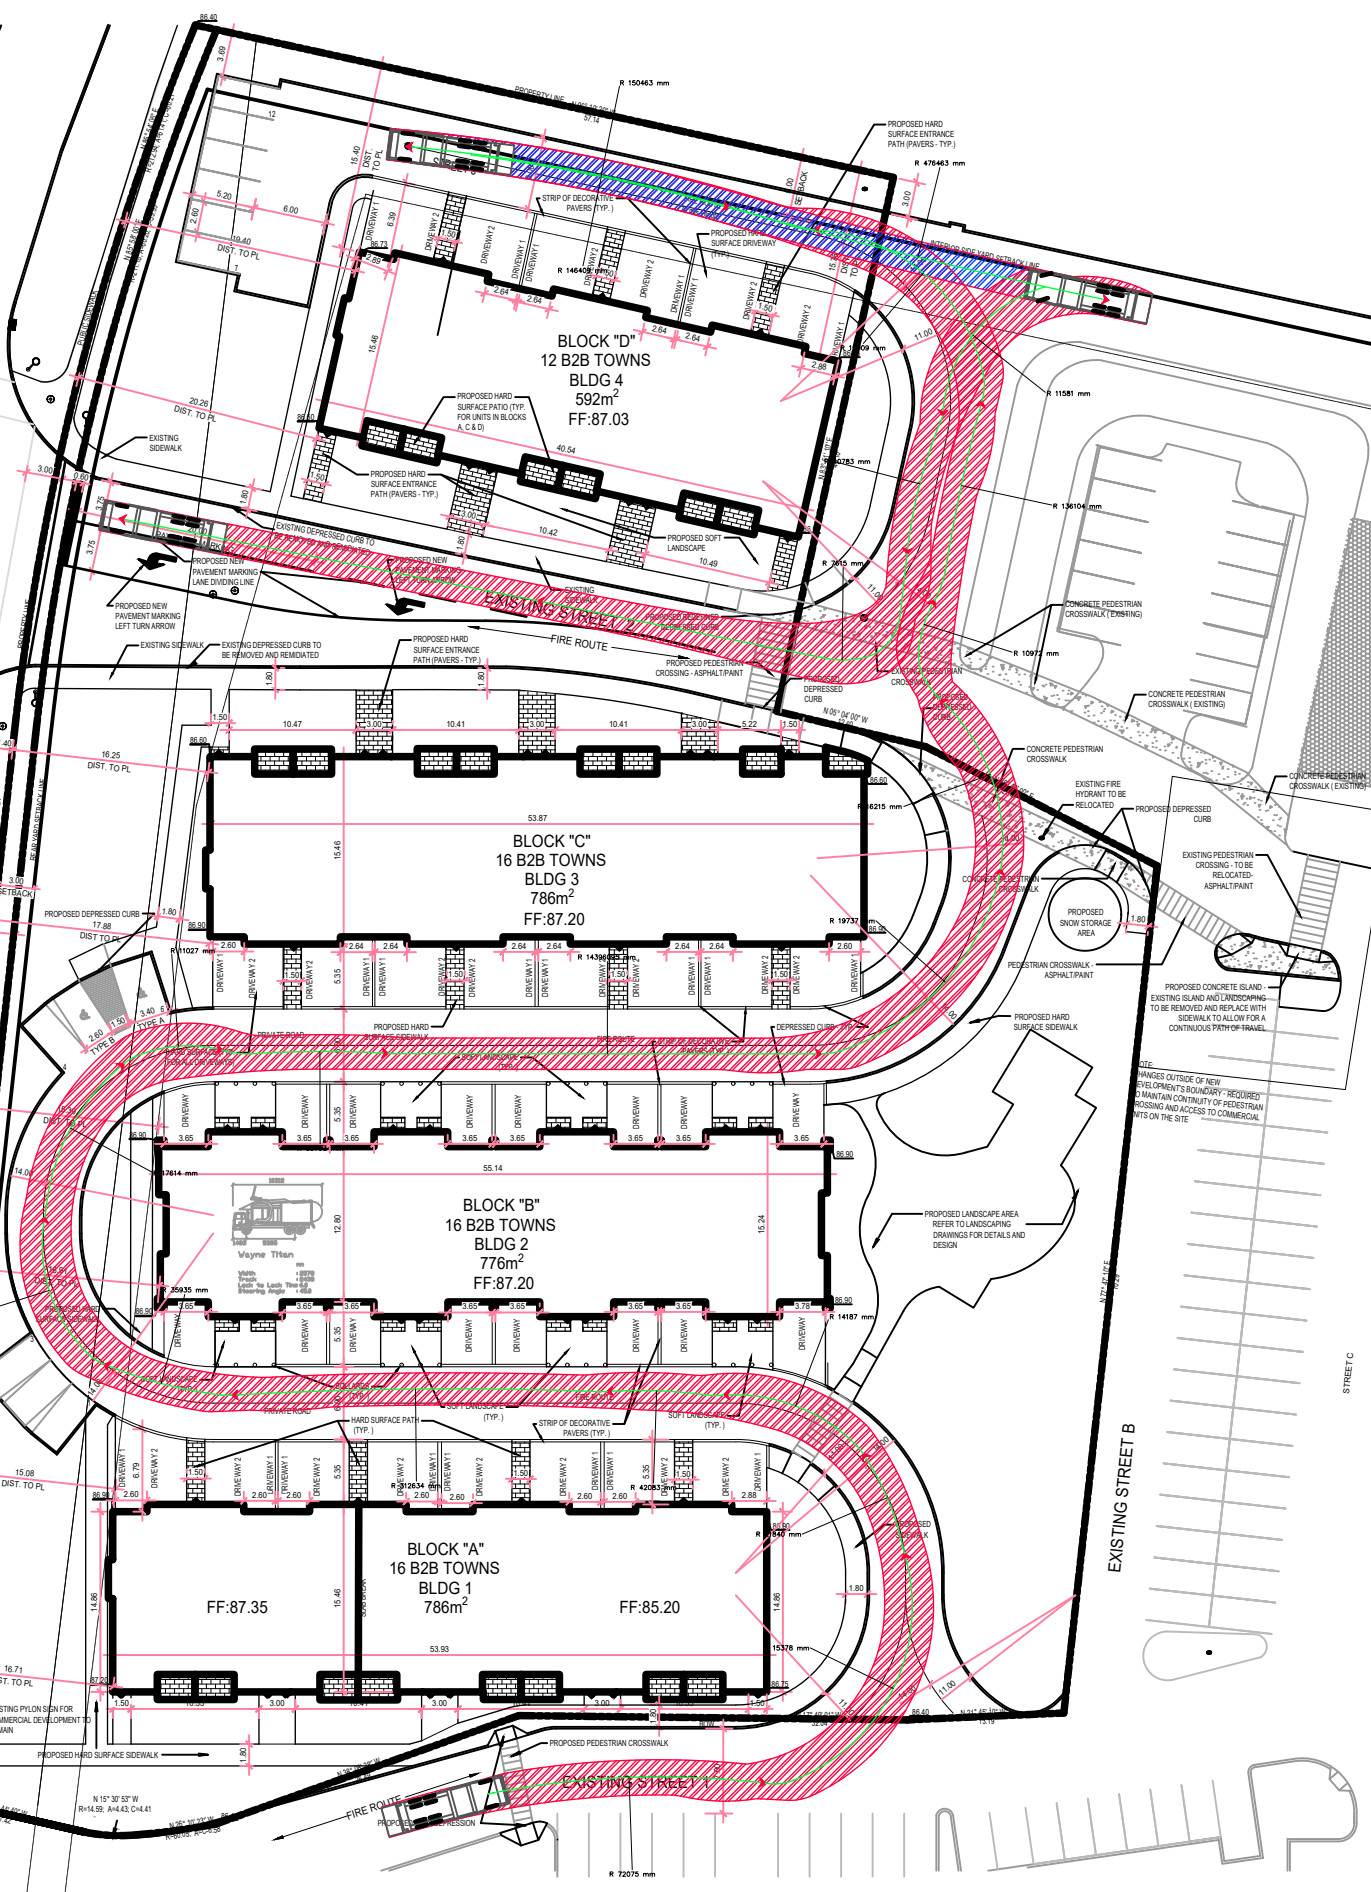

**EXISTING STREET B**

**STREET C**

PROPOSED CONCRETE ISLAND - EXISTING ISLAND AND LANDSCAPING TO BE REMOVED AND REPLACE WITH SIDEWALK TO ALLOW FOR A CONTINUOUS PATH OF TRAVEL.

EXISTING FIRE HYDRANT TO BE RELOCATED

CONCRETE PEDESTRIAN CROSSWALK (EXISTING)

CONCRETE PEDESTRIAN CROSSWALK (EXISTING)

**JEANNE D ARC BOULEVARD**

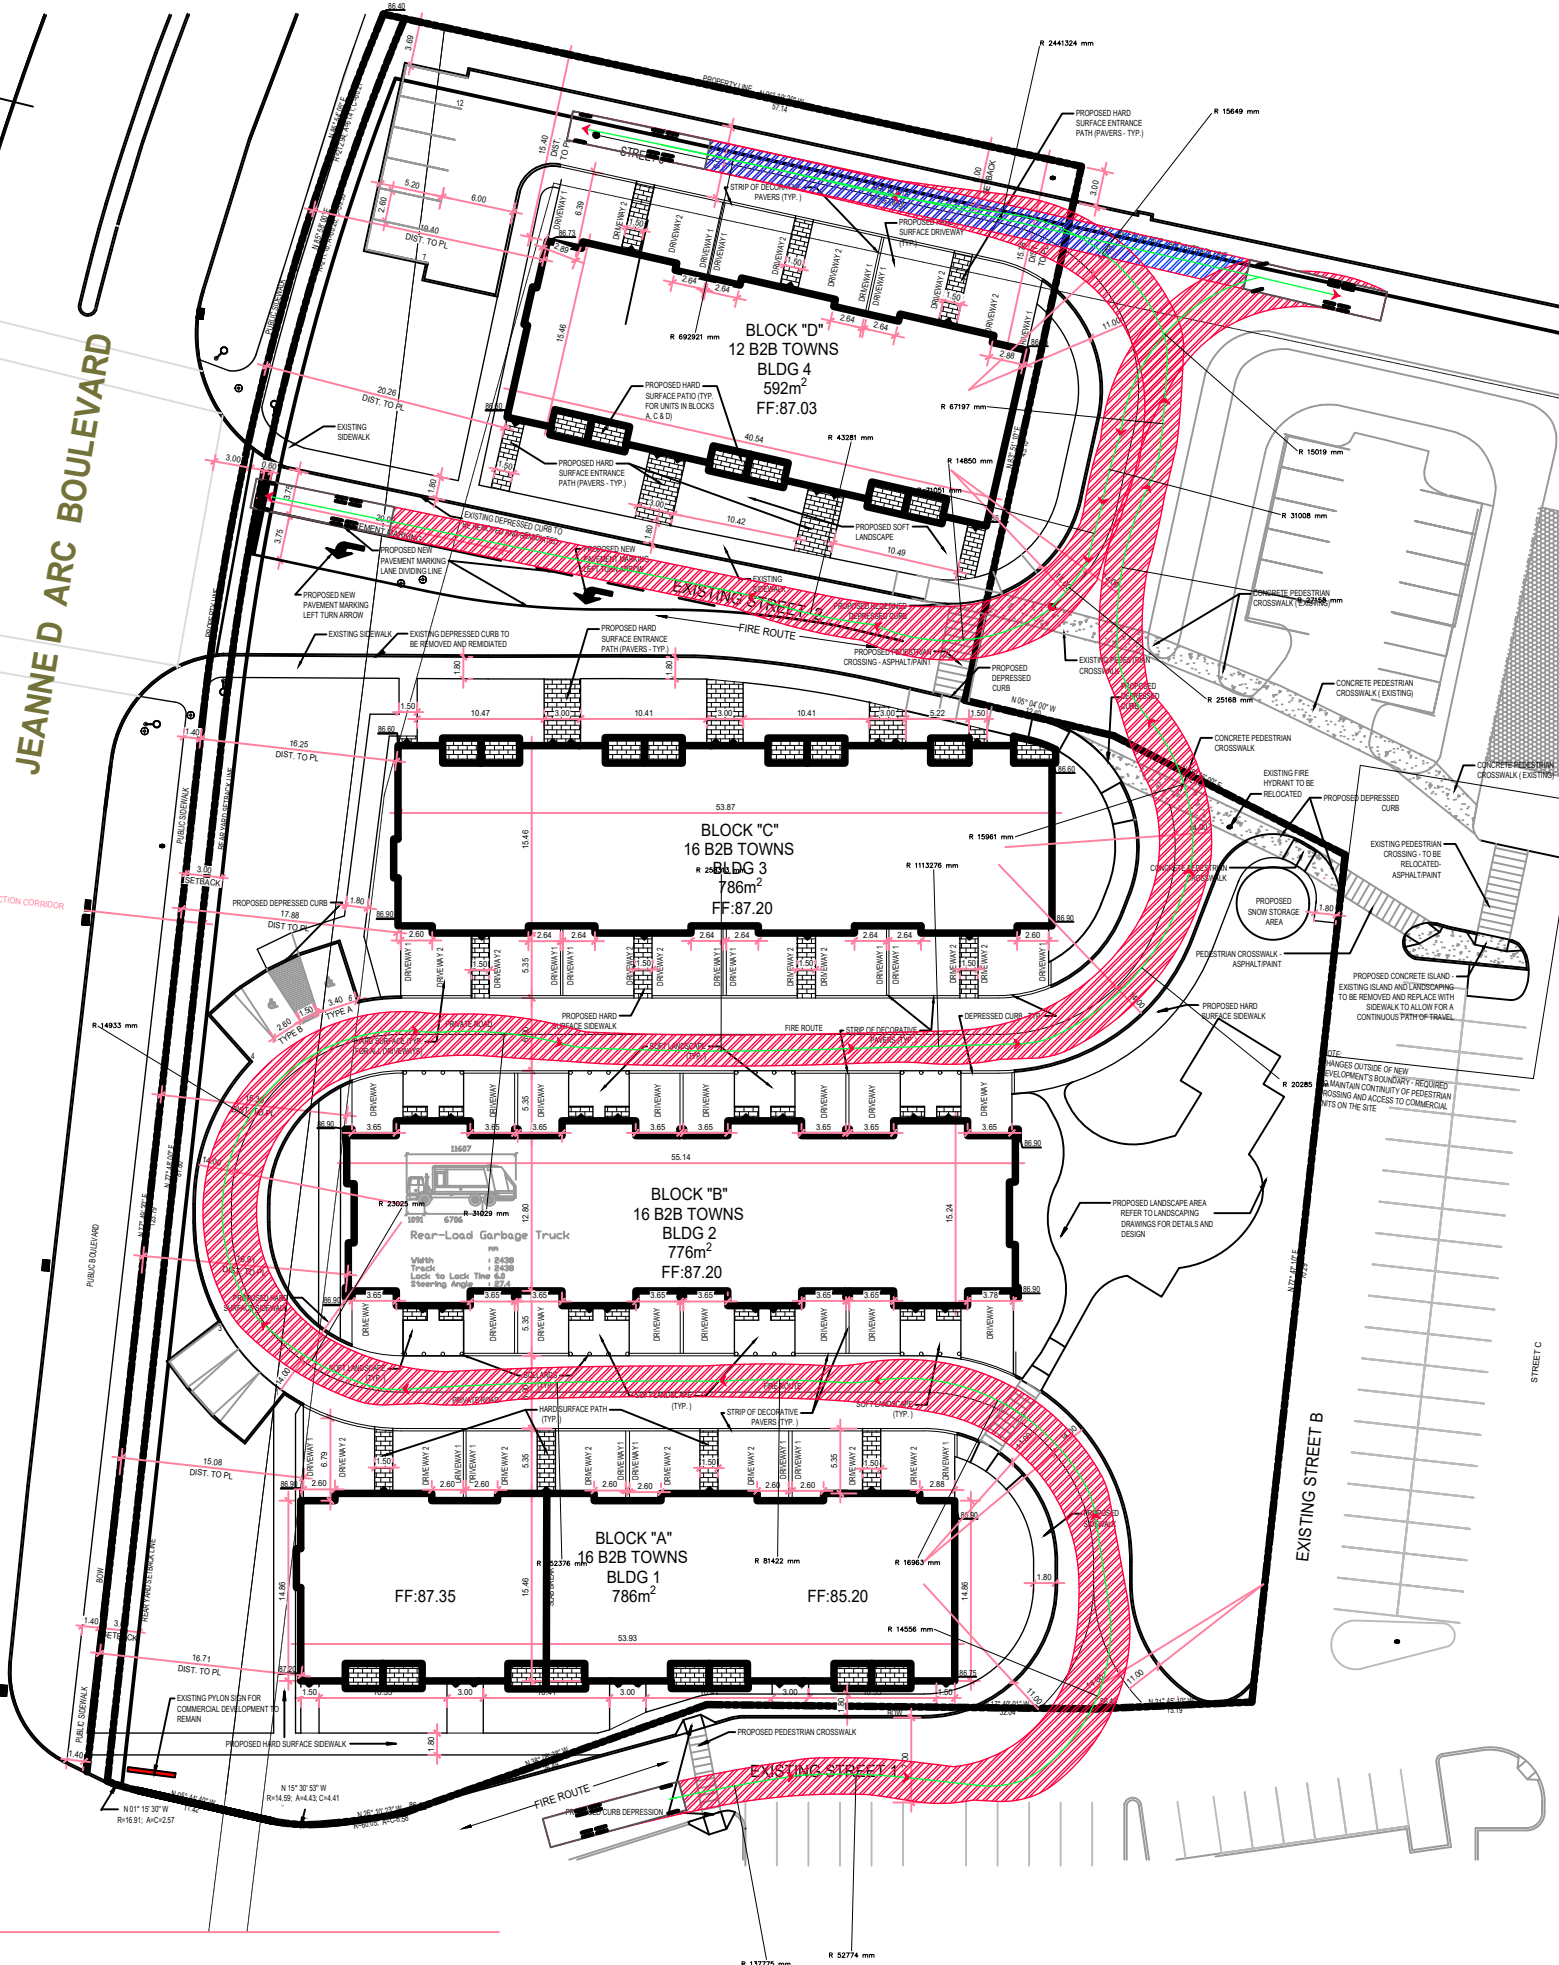

R 13775 mm R 52774 mm

**EXISTING STREET B**

**STREET C**

PROPOSED CONCRETE ISLAND - EXISTING ISLAND AND LANDSCAPING TO BE REMOVED AND REPLACE WITH SIDEWALK TO ALLOW FOR A CONTINUOUS PATH OF TRAVEL.

EXISTING FIRE HYDRANT TO BE RELOCATED.

CONCRETE PEDESTRIAN CROSSWALK (EXISTING)

CONCRETE PEDESTRIAN CROSSWALK (EXISTING)

R 13775 mm

R 52774 mm

**EXISTING STREET C**

**EXISTING STREET B**

**EXISTING STREET A**

**EXISTING STREET D**

**EXISTING STREET E**

**EXISTING STREET F**

