


NOTE:
 A REVIEW OF THE PROPOSED SITE INDICATES THAT THERE ARE NO TREES LOCATED ON THE SITE THAT ARE SIGNIFICANT AND/OR MEET THE CITY OF OTTAWA'S TREE PRESERVATION REQUIREMENTS. THEREFORE, TREE PRESERVATION IS NOT REQUIRED.
 RKLA INC. LONDON ONTARIO

PLANT MATERIAL

KEY	COMMON NAME	BOTANICAL NAME	QTY	SIZE	COND
DECIDUOUS AND CONIFEROUS TREES					
Am	MULTI-STEM SERVICEBERRY	Anelochia canadensis multi-stem	1	150cm	FOT
Am1	TREE FORM SERVICE BERRY	Anelochia canadensis TREE FORM	1	50cmcal	UB
Ar	RED MAPLE	Acer rubrum 'Sunset'	4	60cmcal	UB
As	SUGAR MAPLE	Acer saccharum	6	60cmcal	UB
Co	HACKBERRY TREE	Celtis occidentalis	5	60cmcal	UB
Gt	MAIDEN HAIR TREE	Ginkgo biloba	2	60cmcal	UB
Gt1	SHADEMASTER LOCUST	Gleditsia triacanthos 'Shademaster'	10	60cmcal	UB
Kj	KATSURRA	Cercidiphyllum japonicum	1	60cmcal	UB
Fi	WHITE SPRUCE	Ficus glauca	8	50cm	UB
Fr	NORWAY SPRUCE	Ficus alba	6	50cm	UB
Or	RED OAK	Quercus rubra	1	60cmcal	UB
Ti	BASSWOOD	Tilia americana	3	60cmcal	UB
To	WHITE CEDAR	Thuja occidentalis	42	50cm	FOT
PERENNIALS, SHRUBS & ORNAMENTAL GRASSES					
DI	PARDON ME DAYLILY	Hemerocallis 'Pardon Me'	1	2 1/2gal	FOT
Dv	BUSH HONEY SUCKLE	Diervilla lonicera	72	60cm	FOT
Ea	DWARF BURNING BUSH	Euonymus alatus 'Compactus'	8	60cm	FOT
Ha	BOBO HYDRANGEA	Hydrangea paniculata 'BOBO'	24	2 1/2gal	FOT
Jl	ARCADIA JUNPER	Juniperus sabina 'Arcadia'	28	40cm	FOT
Kf	KARL FOERSTER REED GRASS	Calamagrostis acutiflora 'Karl Foerster'	33	2 1/2gal	FOT
Pe	LITTLE BLUNT MOUNTAIN GRASS	Panicum alopecuroides 'Little Blunt'	42	2 1/2gal	FOT
Ph	DWARF PLAGO FINE	Fineas ruga 'Plato'	3	60cm	FOT
Pv	SHENANDOAH SWITCH GRASS	Panicum virgatum 'Shenandoah'	91	2 1/2gal	FOT
Ra	ALPINE CURRIANT	Ribes alpinum	100	60cm	FOT
Rb	RUSSIAN SAGE	Perovskia atriplicifolia	19	2 1/2gal	FOT
So	ANTHONY WATERERER SPIREA	Spiraea bumalda 'Anthony Waterer'	43	60cm	FOT

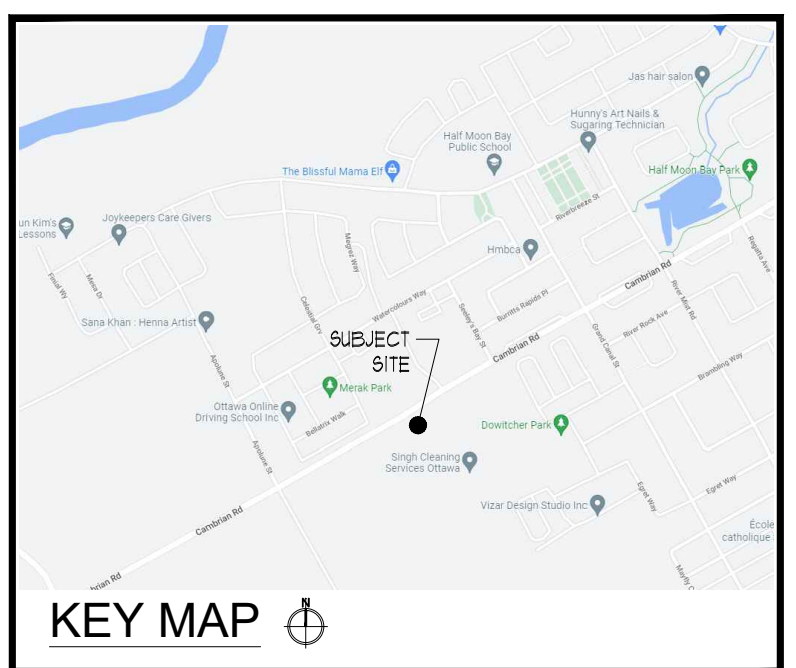

RON KOUUDYS LANDSCAPE ARCHITECTS INC.

ALL DRAWINGS REMAIN THE PROPERTY OF THE LANDSCAPE ARCHITECT AND SHALL NOT BE REPRODUCED OR REUSED WITHOUT THE LANDSCAPE ARCHITECTS WRITTEN PERMISSION.

THIS DRAWING SHALL NOT BE USED FOR CONSTRUCTION OR TENDER PURPOSES UNLESS SIGNED AND DATED BY BARRY R. MURPHY, O.A.L.A. C.S.L.A. LANDSCAPE ARCHITECT, LONDON, ONTARIO (519) 667-3322.

Barry R. Murphy, O.A.L.A. C.S.L.A. DATE

LANDSCAPE PLAN
 SCALE = 1:400

LEGEND

- PROPOSED DECIDUOUS TREES
- PROPOSED CONIFEROUS TREES
- PROPOSED PLANTINGS
- PLANT KEYS - SEE PLANT MATERIALS LIST
- PROPOSED CONCRETE PAVING
- PROPOSED ARMOURSTONE SEE LAYOUTS AND DETAIL ON L-2
- PROPOSED BIKE RACK SEE DETAIL ON L-2

DATE	DESCRIPTION	No.
OCT2423	ISSUED FOR SPA	4.
OCT1223	ISSUED FOR REVIEW	3.
MAY2023	ISSUED FOR SPA	2.
APR2423	ISSUED FOR REVIEW	1.

PLOTTING INFORMATION
 PLOTTED DATE : OCT2423
 PLOTTED SCALE : 1:1

PROJECT TITLE:
PROPOSED PHARMACY (SOUTH PARCEL)
 3845 CAMBRIAN RD.
 BARRHAVEN, ONTARIO

DRAWING TITLE:
LANDSCAPE PLAN
 File # 19983
 File # D01-12-23-0058

DATE: DECEMBER 2022	SCALE: AS NOTED	DRAWING No. L-1
DRAWN: RKLA Inc.	CHECKED BY: B.R.M.	
PROJECT No. 22-307Lg SPA		

