


### PLANT MATERIAL

KEY	COMMON NAME	BOTANICAL NAME	QTY	SIZE	COND
Am	MULTI-STEM SERVICE BERRY	Amelanchier canadensis multi-stem	13	150cm	POT
Am1	TREE FORM SERVICE BERRY	Amelanchier canadensis TREE FORM	4	50cmcal	UB
Ar	RED MAPLE	Acer rubrum 'Sunset'	1	60cmcal	UB
As	SUGAR MAPLE	Acer saccharum	6	60cmcal	UB
Bc	ROCKFORD	Begonia cordifolia	3	2yigal	POT
Bd	BUTTERFLY BUSH	Buddleia	1	2yigal	POT
Co	HACKBERRY TREE	Celtis occidentalis	2	60cmcal	UB
Cv	POU POU CONE FLOWER	Echinacea purpurea 'POU POU WHITE'	52	2yigal	POT
DI	PARSON ME DAITILY	Hemerocallis 'Parson Me'	250	2yigal	POT
Dv	BUSH HONEYSUCKLE	Diervilla lonicera	30	60cm	POT
Ea	DWARF BURNING BUSH	Buonymus altatus 'Compactus'	35	60cm	POT
Gt	SHADEMASTER LOCUST	Gleditsia triacanthos 'Shademaster'	12	60cmcal	UB
H	FRANCEE HOSTA	Hosta Francese	10	2yigal	POT
Ha	BOBO HYDRANGEA	Hydrangea paniculata 'BOBO'	60	2yigal	POT
Hv	VERNAL WITCH HAZEL	Hamelis vernalis	1	150cm	POT
Jh	PRINCE OF WALES JUNIPER	Juniperus horizontalis 'Prince of Wales'	21	60cm	POT
Pe	LITTLE SUNNY FOUNTAIN GRASS	Panicum alpacaroides 'Little Sunny'	249	2yigal	POT
Ph	DWARF MUGO PINE	Pinus mugo 'Mulleo'	8	60cm	POT
Pr	NORWAY SPRUCE	Picea abies	1	150cm	UB
Ps	WHITE PINE	Pinus strobus	1	200cm	UB
Pv	SHENANDOAH SWITCH GRASS	Panicum virgatum 'Shenandoah'	105	2yigal	POT
Q	RED OAK	Quercus rubra	1	60cmcal	UB
Ra	ALFINE CURRANT	Ribes alpinum	52	60cm	POT
Rb	RUSSIAN SAGE	Perovskia atriplicifolia	81	2yigal	POT
Ru	BLACK EYED SUSAN	Rudbeckia 'Fugida Goldstun'	5	2yigal	POT
Sd	SHOULDER SHASTA DAISY	Leucanthemum x superbum 'Shoastac'	10	2yigal	UB
Ti	BASSWOOD	Tilia americana	2	60cmcal	UB
To	WHITE CEDAR	Thuja occidentalis	9	150cm	POT

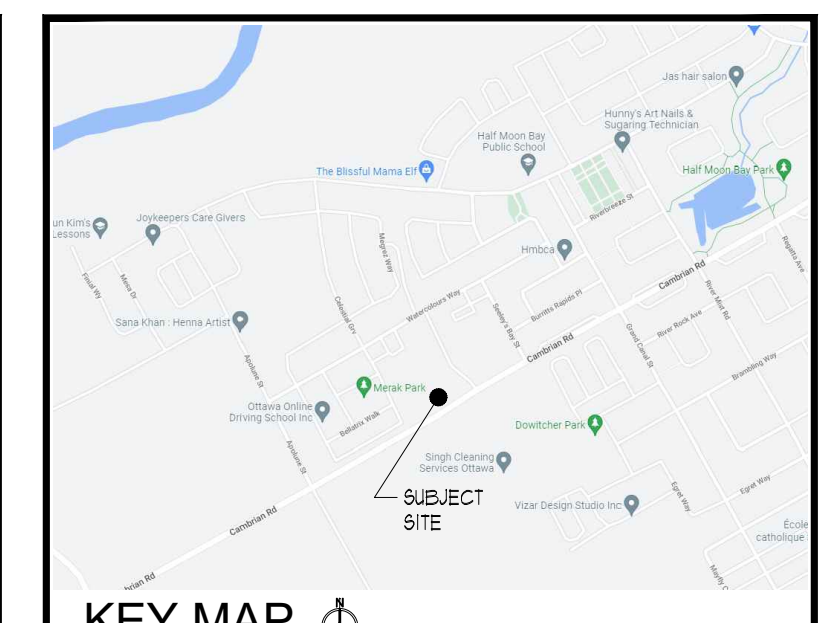

KEY MAP




ALL DRAWINGS REMAIN THE PROPERTY OF THE LANDSCAPE ARCHITECT AND SHALL NOT BE REPRODUCED OR REUSED WITHOUT THE LANDSCAPE ARCHITECT'S WRITTEN PERMISSION.

THIS DRAWING SHALL NOT BE USED FOR CONSTRUCTION OR TENDER PURPOSES UNLESS SIGNED AND DATED BY BARRY R. MURPHY, O.A.L.A. C.S.L.A. LANDSCAPE ARCHITECT, LONDON, ONTARIO (519) 667-3322.

Barry R. Murphy, O.A.L.A. C.S.L.A. DATE

DATE	DESCRIPTION	No.
OCT1623	ISSUED FOR SPA	1.
OCT1223	ISSUED FOR REVIEW	6.
JUL2123	ISSUED FOR COORD	5.
APR2823	ISSUED FOR SPA	4.
APR2523	ISSUED FOR REVIEW	3.
APR1823	ISSUED FOR COORDINATION	2.
MAR2123	ISSUED FOR REVIEW	1.

PLOTTING INFORMATION  
 PLOTTED DATE: OCT1623  
 PLOTTED SCALE: 1/1

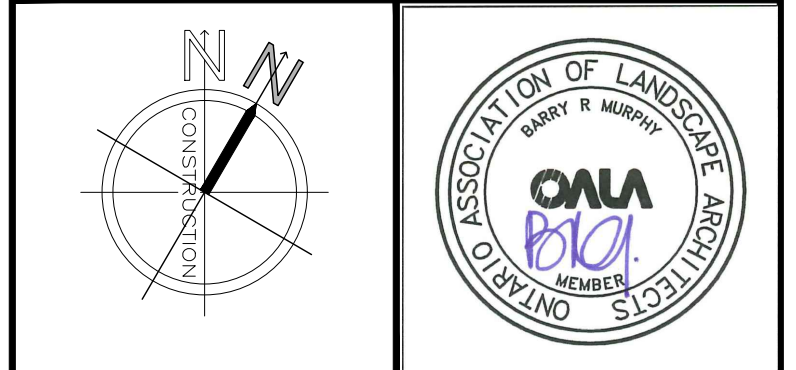

PROJECT TITLE  
**PROPOSED COMMERCIAL (NORTH PARCEL)**  
 Plan No. 18984  
 Development #D07-12-23-0049  
 CAMBRIAN RD. BARRHAVEN, ONTARIO

DRAWING TITLE  
**LANDSCAPE PLAN**

DATE: DECEMBER 2022	SCALE: AS NOTED	DRAWING No. <b>L-1</b>
DRAWN: RKL/A Inc.	CHECKED BY: B.R.M.	
PROJECT No. 22-306Lo SPA		

### LEGEND

- PROPOSED DECIDUOUS TREES
- PROPOSED CONIFEROUS TREES
- PROPOSED PLANTINGS
- PLANT KEYS - SEE PLANT MATERIALS LIST
- PROPOSED CONCRETE PAVING
- PROPOSED ARMOURSTONE SEE DETAIL ON L-2
- PROPOSED BIKE RACK SEE DETAIL ON L-2

GREENBANK ROAD (FUTURE ROAD)

LANDSCAPE PLAN  
 SCALE = 1:300

CAMBRIAN ROAD

