


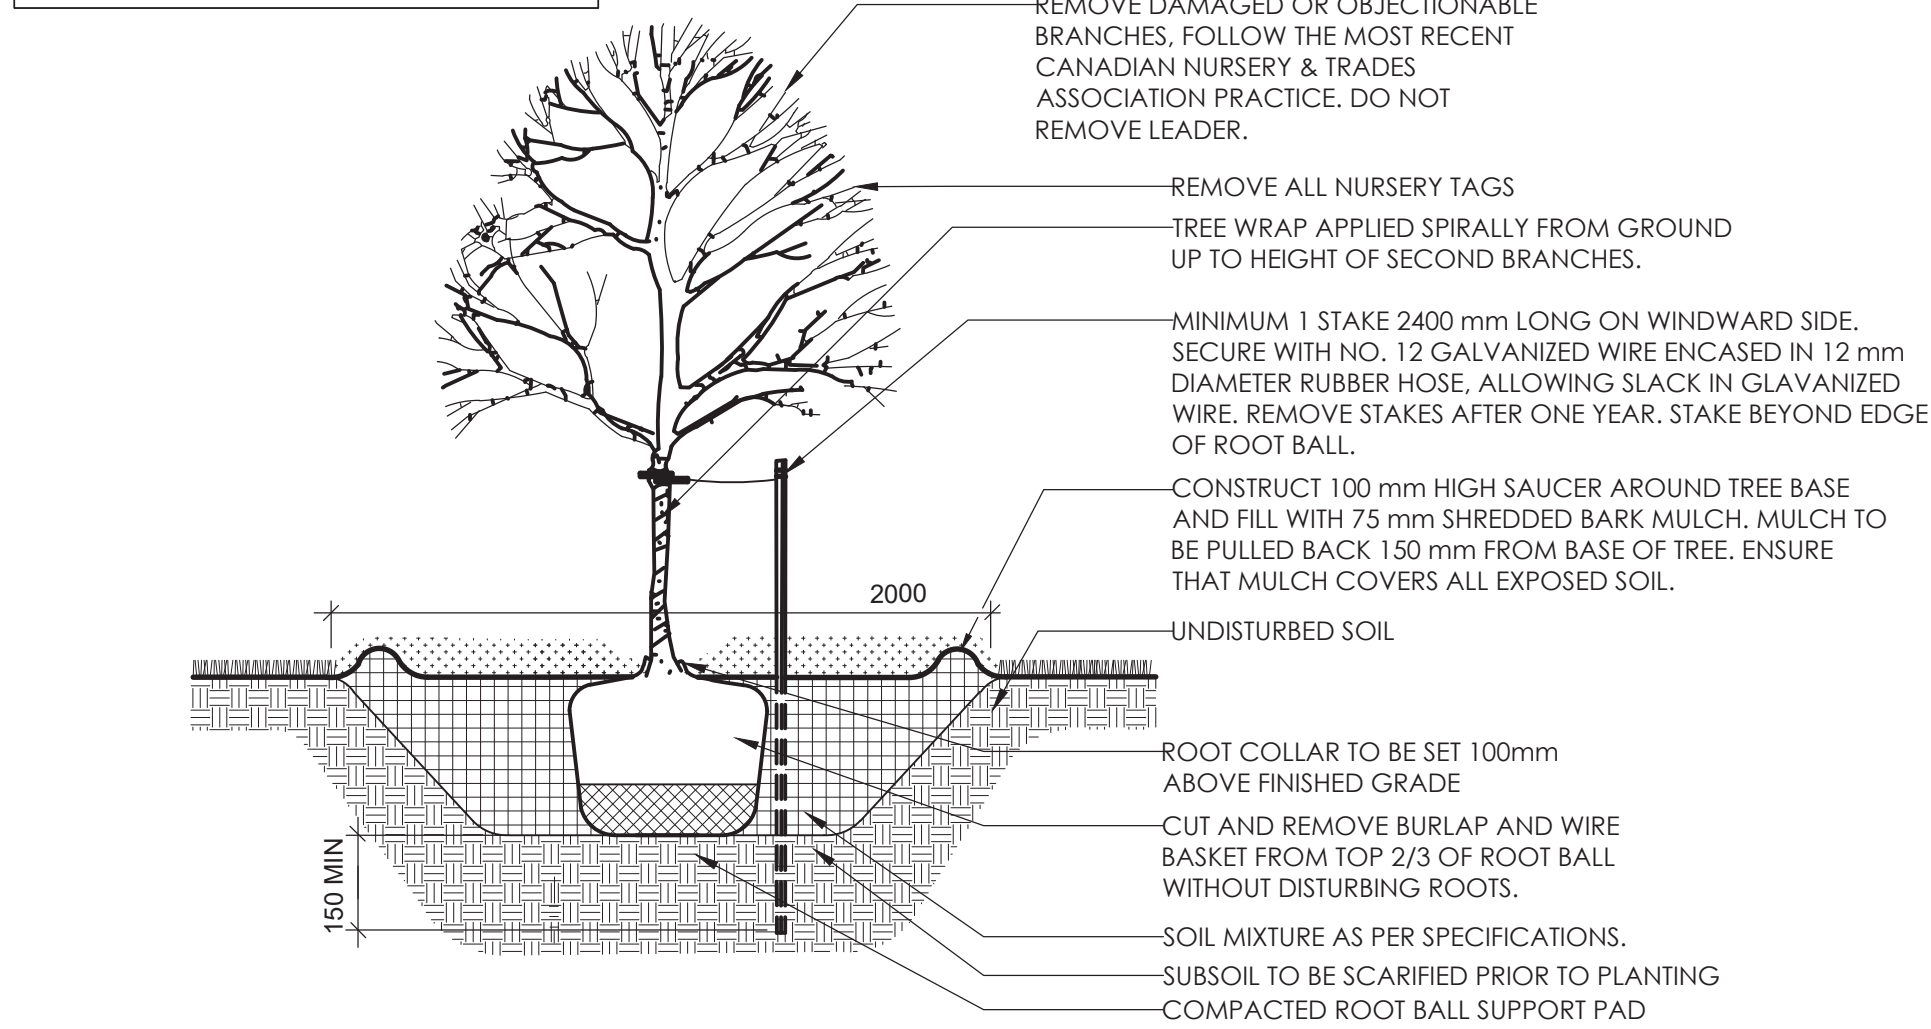

REMOVE DAMAGED OR OBJECTIONABLE BRANCHES
BRANCHES, FOLLOW THE MOST RECENT CANADIAN NURSERY & TRADES ASSOCIATION PRACTICE. DO NOT REMOVE LEADER.

REMOVE ALL NURSERY TAGS

NOTE:
DO NOT STAKE CEDAR TREES .

TIE DETAIL (ENLARGEMENT)
TREE TRUNK
#12 GALVANIZED WIRE
- TO BE TAUT
NEW BLACK RUBBER HOSE -
CROSS OVER AT CONNECTION

CONSTRUCT 100 mm HIGH SAUCER
AROUND TREE BASE AND FILL WITH
75 mm SHREDDED BARK MULCH.
MULCH TO BE PULLED BACK 150
mm FROM BASE OF TREE. ENSURE
THAT MULCH COVERS ALL EXPOSED
SOIL

2000

UNDISTURBED SOIL

150 MIN

ROOT COLLAR TO BE SET 100mm
ABOVE FINISHED GRADE


CUT AND REMOVE BURLAP AND WIRE BASKET FROM
TOP 2/3 OF ROOT BALL WITHOUT DISTURBING
ROOTS.

SOIL MIXTURE AS PER SPECIFICATIONS



SUBSOIL TO BE SCARIFIED PRIOR TO PLANTING

COMPACTED ROOT BALL SUPPORT PAD

MINIMUM 1 STAKE 2400 mm LONG ON WINDWARD
SIDE. SECURE WITH NO. 12 GALVANIZED WIRE
ENCASED IN 12 mm DIAMETER RUBBER HOSE.
ALLOWING SLACK IN GALVANIZED WIRE. REMOVE
STAKES AFTER ONE YEAR. STAKE BEYOND EDGE OF
ROOT BALL

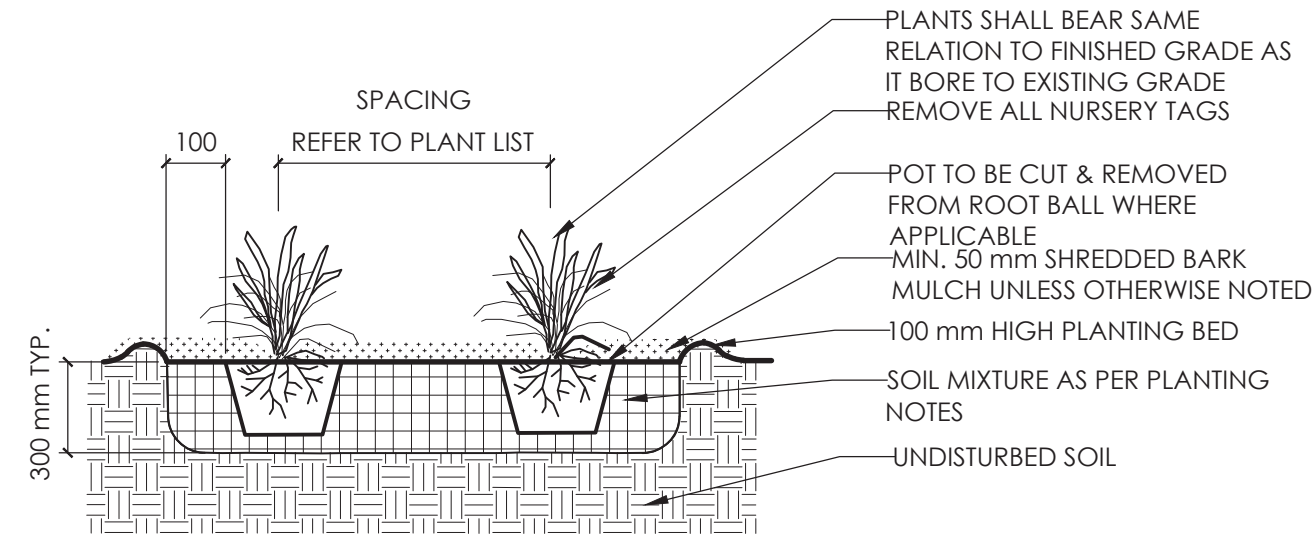

- ## PLANTING NOTES
1. THE DETAILS ON THIS SHEET DO NOT REPRESENT ANY PARTICULAR SPECIES.
 2. TREES AND SHRUBS AS INDICATED IN THE DETAILS REPRESENT BOTH CONIFEROUS AND DECIDUOUS SPECIES.
 3. MATERIAL PLANTED IN GROUPS SHALL BE SET IN CONTINUOUS PLANTING BEDS.
 4. CENTRE LINE OF SHRUBS SHALL NOT BE CLOSER THAN 2.4m FROM BUILDING FACE TO PROTECT BUILDING FOOTINGS AND INSULATION.
 5. PRUNING - TO SUIT SPECIES - PRUNE BRANCHES BY A MAXIMUM OF 1/3 TO REMOVE DAMAGED OR OBJECTIONABLE BRANCHES FOLLOWING PROPER HORTICULTURAL PRACTICE. DO NOT PRUNE LEADERS.
 6. FIRMLY COMPACT BACKFILLED PLANTING MIXTURE TO ELIMINATE AIR POCKETS OR PREVENT SETTLEMENT.
 7. PLANTING MATERIAL QUALITY STANDARDS:
 - ALL PLANT MATERIALS TO CONFORM TO THE CANADIAN NURSERY LANDSCAPE ASSOCIATION FOR VARIETY, SIZE AND CONDITION;
 - PLANT MATERIAL COLLECTED FROM WILD SOURCES WILL NOT BE ACCEPTED;
 - LANDSCAPE ARCHITECT RESERVES THE RIGHT TO REFUSE ACCEPTANCE OF ANY PLANT DISPLAYING POOR GROWTH HABITS, INJURY OR DISEASE;
 - ANY PLANTS THAT DO NOT CONFORM TO THE ABOVE STANDARDS WILL BE PROMPTLY REMOVED FROM THE SITE BY THE CONTRACTOR AND REPLACED WITH MATERIAL OF ACCEPTABLE QUALITY AT NO ADDITIONAL COST TO THE PROJECT.
 8. TOPSOIL:
 - SOIL TEXTURE BASED ON THE CANADIAN SYSTEM OF SOIL CLASSIFICATION TO CONSIST OF:
 - CLAY: 14-20%
 - SILT: 0-35%
 - SAND: 45-70%
 - ORGANIC MATERIAL: 4-10%
 - pH: 6-8
 - SPREAD TOPSOIL TO FOLLOWING MINIMUM DEPTHS AFTER SETTLEMENTS UNLESS OTHERWISE NOTED ON DETAILS:
 - 300mm FOR PERENNIALS
 - 500mm FOR SHRUB BEDS
 - 1000mm FOR TREE PLANTING
 9. MULCH:
 - MULCH SHALL BE SHREDDED WOOD VARYING IN SIZE FROM 25-125mm IN LENGTH FROM CONIFEROUS TREES.

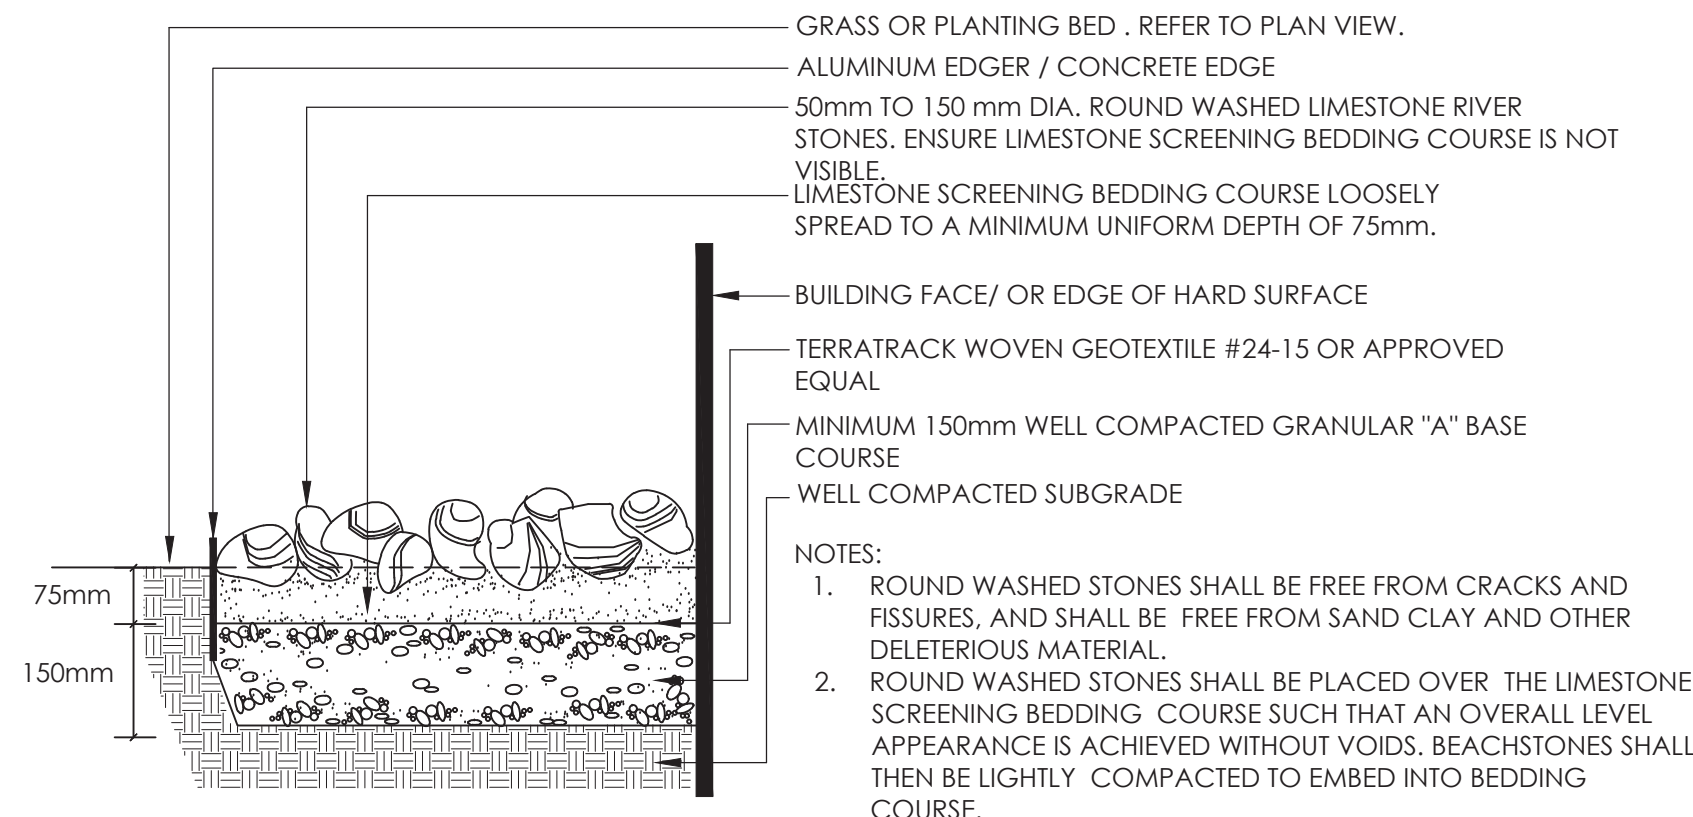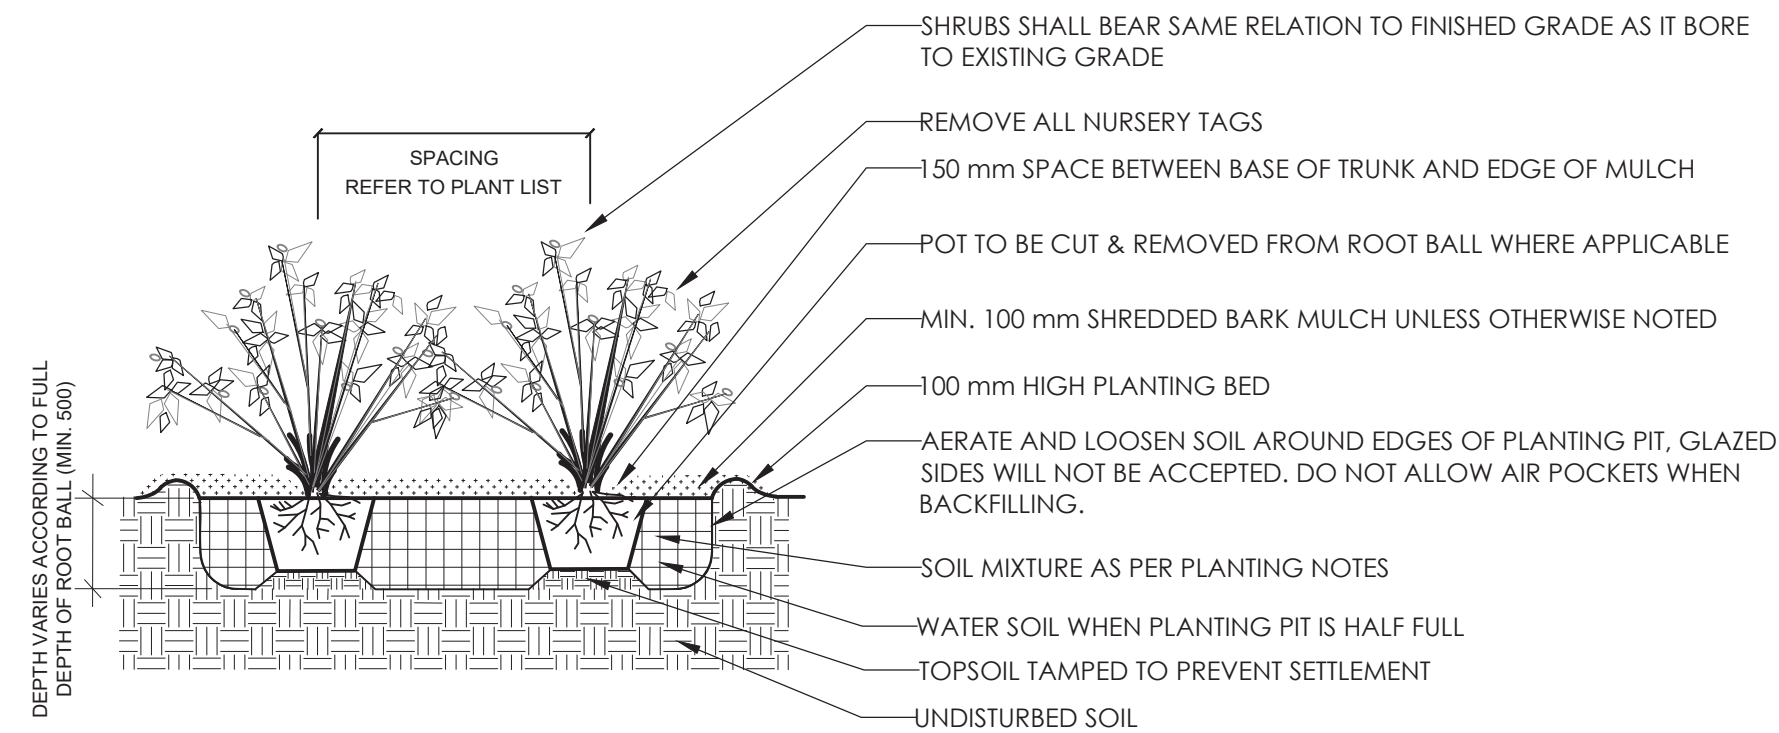

-
- PVC OR STEEL EDGER TO BE INSTALLED AS PER MANUFACTURERS DIRECTIONS AGAINST ANY NON-PERMANENT HARD SURFACE
- 5mm JOINT SAND GROUT WITH POLYMER
- PREFABRICATED UNIT PAVERS, TYPE, COLOUR, AND PATTERN TO BE SPECIFIED DURING CONSTRUCTION.
- 25-40mm BEDDING SAND
- 150mm COMPACTED 98% S.P.D. GRANULAR 'A' BASE COURSE
- SUBGRADE COMPACTED TO 95% S.P.D.
- PLANTING BED, GRASS, OR HARD SURFACE. SEE PLANS FOR LAYOUT.

PAVER TYPE 1

1. ACCEPTABLE MATERIAL: BLU 80 SMOOTH BY
TECHO-BLOC OR APPROVED EQUIVALENT.
- 1.1. SIZES: 80mm x 165mm x 330mm; 80mm x 330mm x
330mm; 80mm x 330mm x 495mm.
- 1.2. COLOURS: GREYED NICKEL.
- 1.3. PATTERN: PAVERS TO BE LAID IN MODULAR
PATTERN 01 AS PER MANUFACTURER LAYOUT.

PAVER TYPE 2

2. ACCEPTABLE MATERIAL: BLU 80 SMOOTH BY
TECHO-BLOC OR APPROVED EQUIVALENT.

2.1. SIZES: 80mm x 330mm x 495mm.

2.2. COLOURS: ONYX BLACK.

2.3. PATTERN: PAVERS TO BE LAID IN LINEAR
PATTERN AS PER MANUFACTURER LAYOUT.

PAVER TYPE 3

3. ACCEPTABLE MATERIAL: BLU 80 SMOOTH BY
TECHO-BLOC OR APPROVED EQUIVALENT.

3.1. SIZES: 80mm x 165mm x 330mm; 80mm x 330mm x
330mm; 80mm x 330mm x 495mm.

3.2. COLOURS: CHESTNUT BROWN.


3.3. PATTERN: PAVERS TO BE LAID IN MODULAR
PATTERN 01 AS PER MANUFACTURER LAYOUT.



ANDREW MCCREIGHT
MANAGER (A), DEVELOPMENT REVIEW CENTRAL
PLANNING, REAL ESTATE & ECONOMIC DEVELOPMENT
DEPARTMENT, CITY OF OTTAWA

APPROVED
By Andrew McCreight at 3:48 pm, Jan 03, 2024



4
PLAN # 185

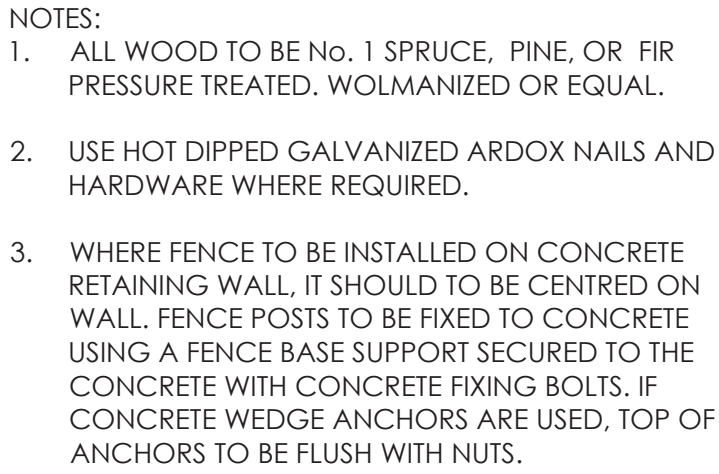

1 1.8m HT PRIVACY SCREEN
1:30



By Andrew McCreight at 3:48 pm, Jan 03, 2024

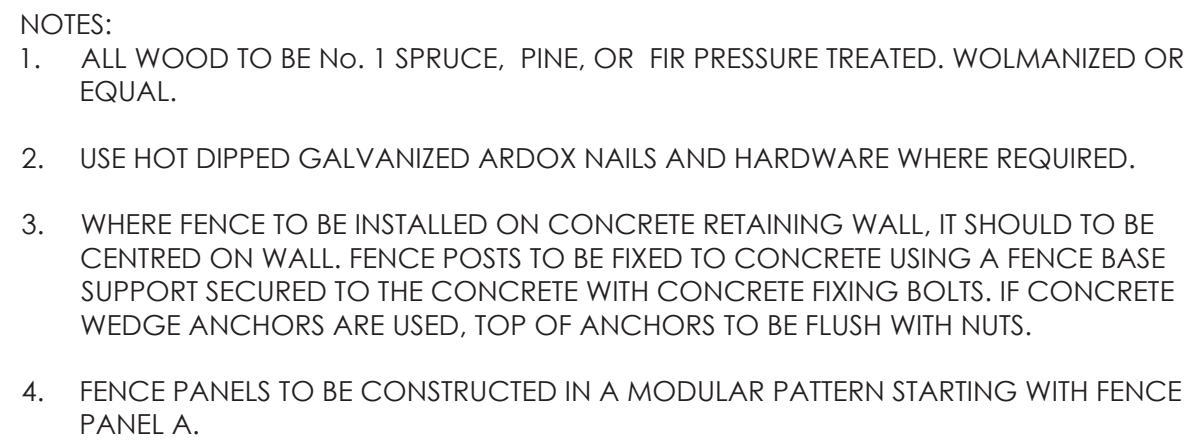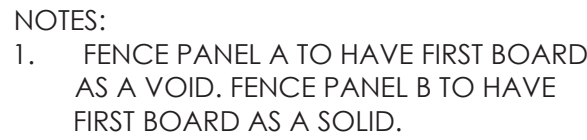

2 HORIZONTAL WOOD FENCE WITH OPENINGS - FENCE PANEL A




- NOTES:
 1. BIKE RACK TO BE MODEL MBR150 BICYCLE RACK, SURFACE MOUNT INSTALLATION, AS SUPPLIED BY MAGLIN SITE FURNITURE, TEL.: 800-716-5506, OR APPROVED EQUIVALENT.
 2. METAL TO BE POWDER-COATED IN SILVER 14, FASTENED WITH STAINLESS STEEL ANTI-VANDAL HARDWARE
 3. SHOP DRAWINGS INDICATING MODEL, DIMENSIONS, SIZES, ASSEMBLY, ANCHORAGE AND INSTALLATION DETAILS TO BE SUBMITTED FOR APPROVAL PRIOR TO ORDERING.
 4. WHEN INSTALLED IN GROUPINGS, BIKE RACKS TO BE INSTALLED 1200mm O/C., AS INDICATED ON LANDSCAPE PLAN.
 5. INSTALLATION TO BE COMPLETED IN ACCORDANCE WITH MANUFACTURER'S SPECIFICATIONS.

Stantec Consulting Ltd.
300 - 1331 Clyde Avenue
Ottawa ON
Tel. 613.722.4420
www.stantec.com


The Contractor shall verify and be responsible for all dimensions. DO NOT scale the drawing - any errors or omissions shall be reported to Stantec without delay.

The Copyrights to all designs and drawings are the property of Stantec. Reproduction or use for any purpose other than that authorized by Stantec is forbidden.

Legend

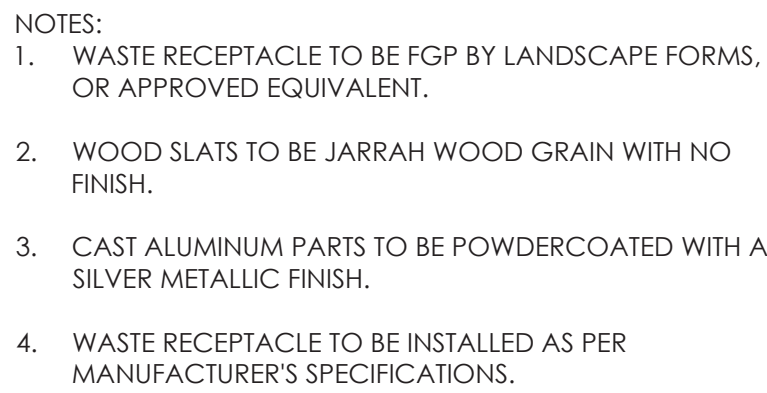

4 WASTE RECEPTACLE

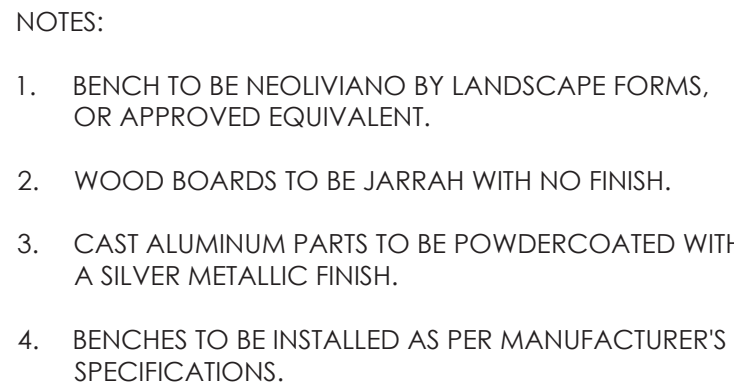

Permit-Seal

