


FRONT ELEVATION
STREET END
CONTEMPORARY

REAR ELEVATION
STREET END
CONTEMPORARY

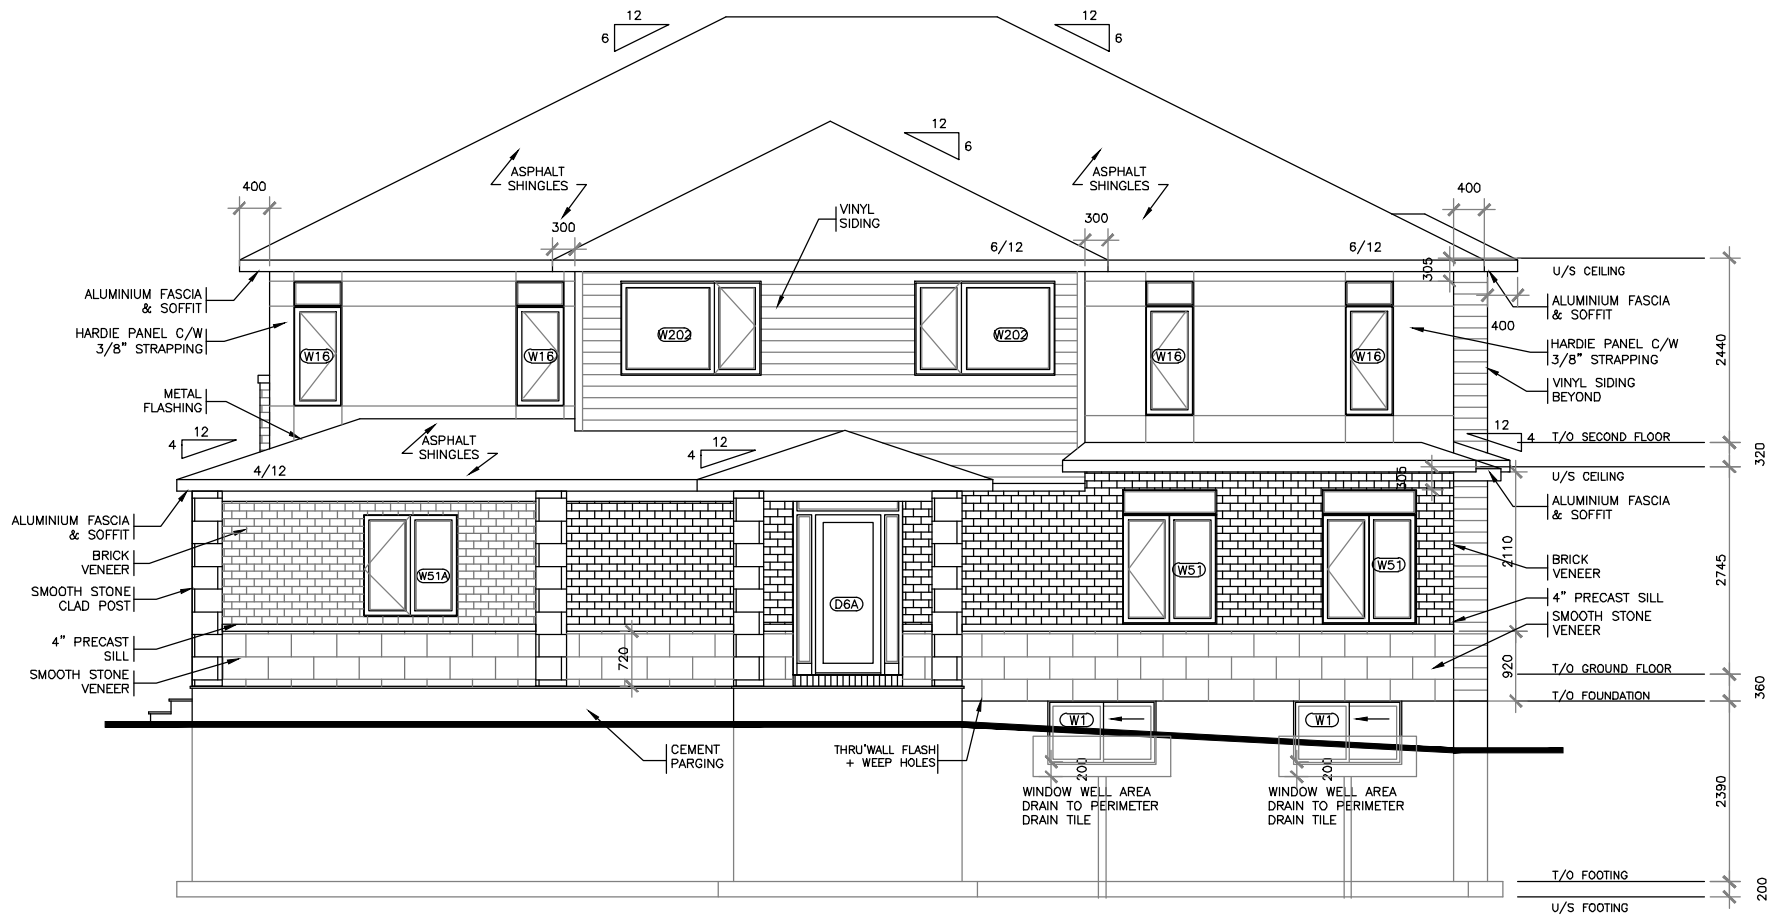

SIDE ELEVATION
 STREET END
 CONTEMPORARY