



1 LANDSCAPE PLAN


PLANT LIST						
DECIDUOUS TREES						
KEY	QTY	BOTANICAL NAME	COMMON NAME	SPACING	SIZE	COMMENTS
AS	7	<i>Acer saccharum</i>	Sugar Maple	-	50 mm CAL	W.B
AC	3	<i>Amelanchier laevis</i>	Allegheny Serviceberry	-	50 mm CAL	W.B
CO	8	<i>Celtis occidentalis</i>	Hackberry	-	50 mm CAL	W.B
QM	5	<i>Quercus macrocarpa</i>	Bur Oak	-	50 mm CAL	W.B
CONIFEROUS TREES						
KEY	QTY	BOTANICAL NAME	COMMON NAME	SPACING	SIZE	COMMENTS
PG	3	<i>Picea glauca</i>	White Spruce	-	1.8m ht.	W.B
SHRUBS						
KEY	QTY	BOTANICAL NAME	COMMON NAME	SPACING	SIZE	COMMENTS
Acm	2	<i>Amelanchier canadensis</i>	Serviceberry	-	150cm ht.	Multistem
Sm	39	<i>Symphoricarpos albus</i>	Snowberry	1.25m	3 GAL	-
PERENNIALS						
KEY	QTY	BOTANICAL NAME	COMMON NAME	SPACING	SIZE	COMMENTS
Ep	10	<i>Echinacea purpurea</i>	Purple Coneflower	75cm	1 GAL	-
Ls	8	<i>Liatris spicata</i>	Dense Blazing star	60cm	1GAL	-
Ri	16	<i>Rudbeckia fulgida</i>	Black-Eyed Susan	75cm	1GAL	-

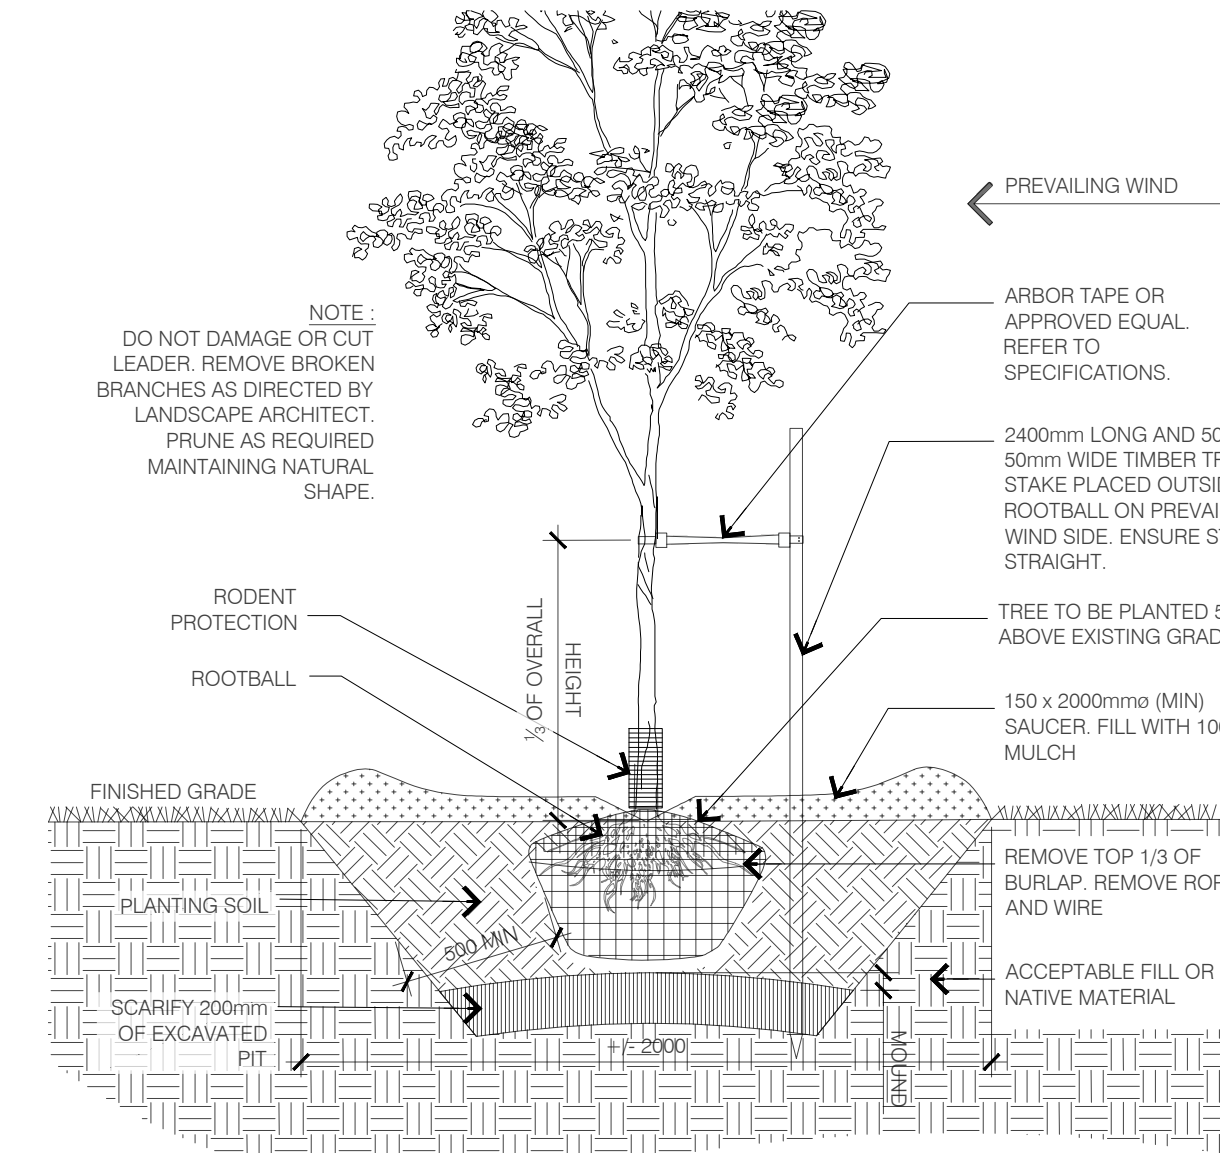


2 DECIDUOUS TREE PLANTING

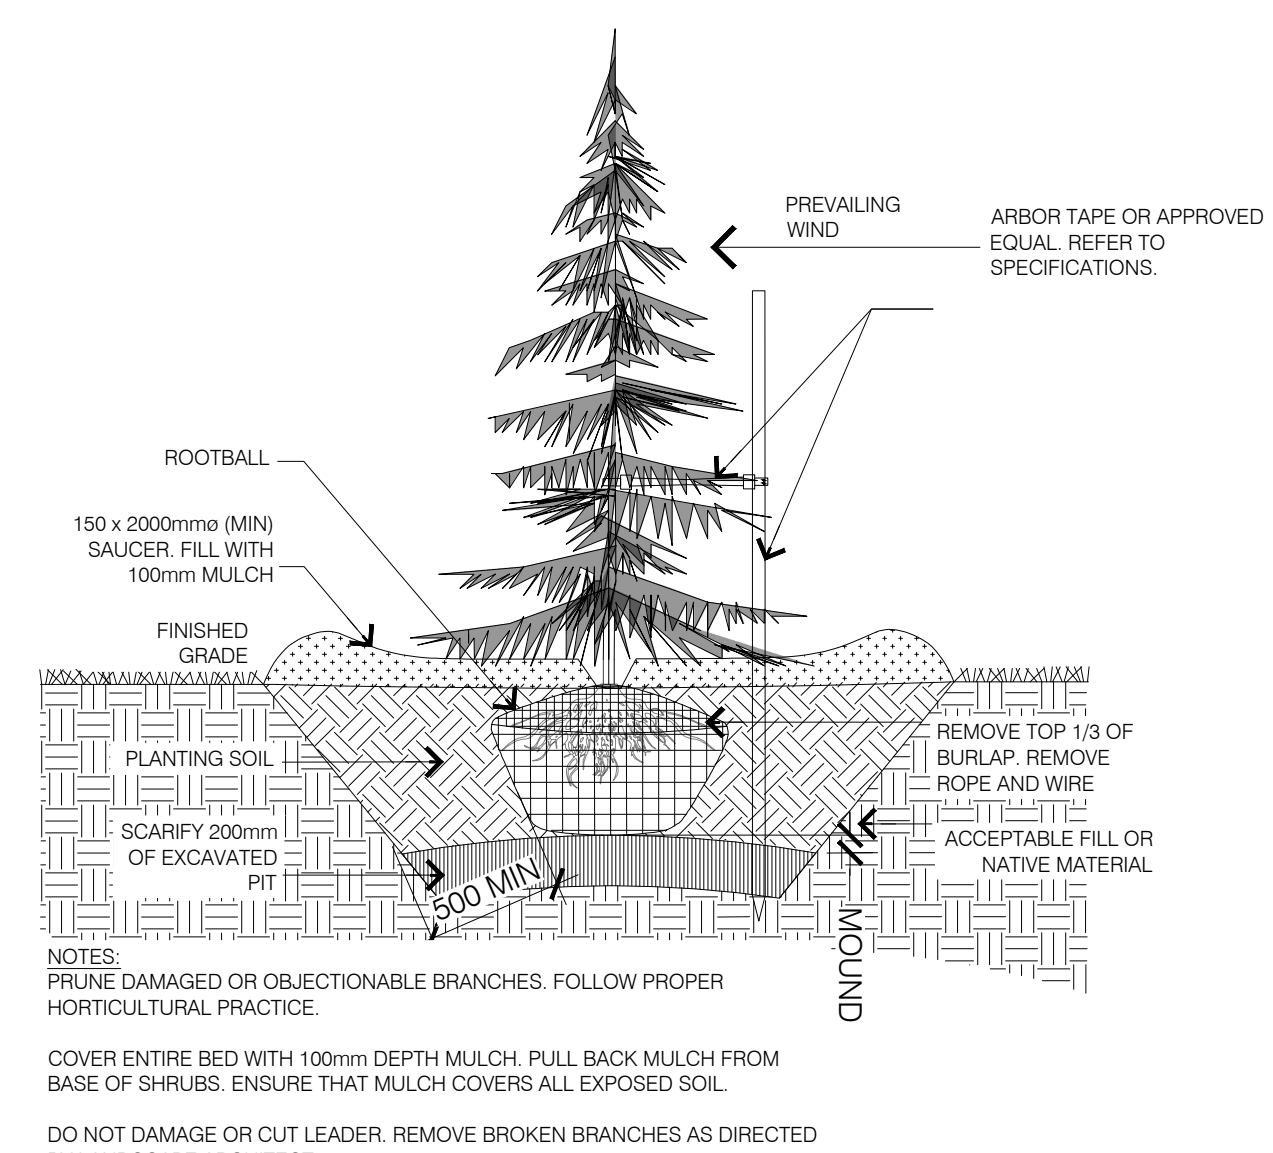





3 CONIFEROUS TREE PLANTING

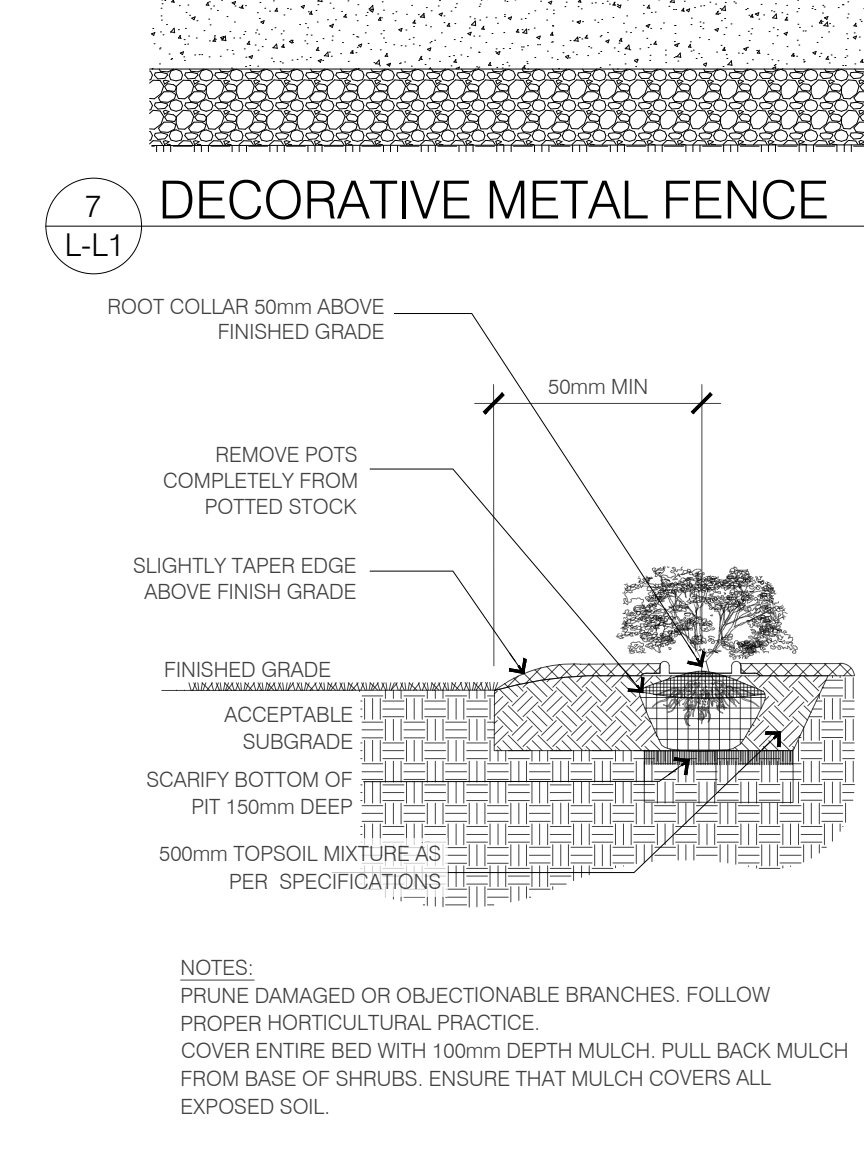

4 SHRUB PLANTING

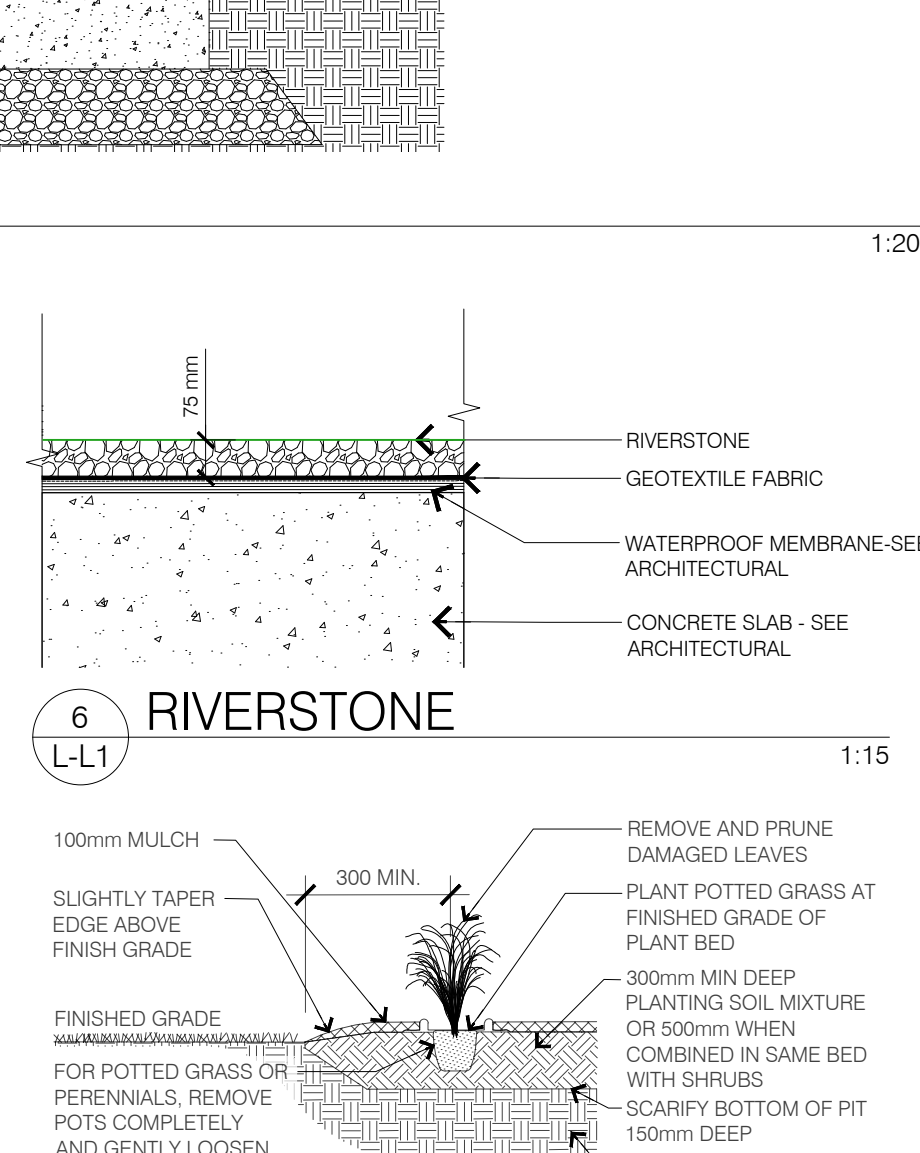

5 PERENNIAL PLANTING

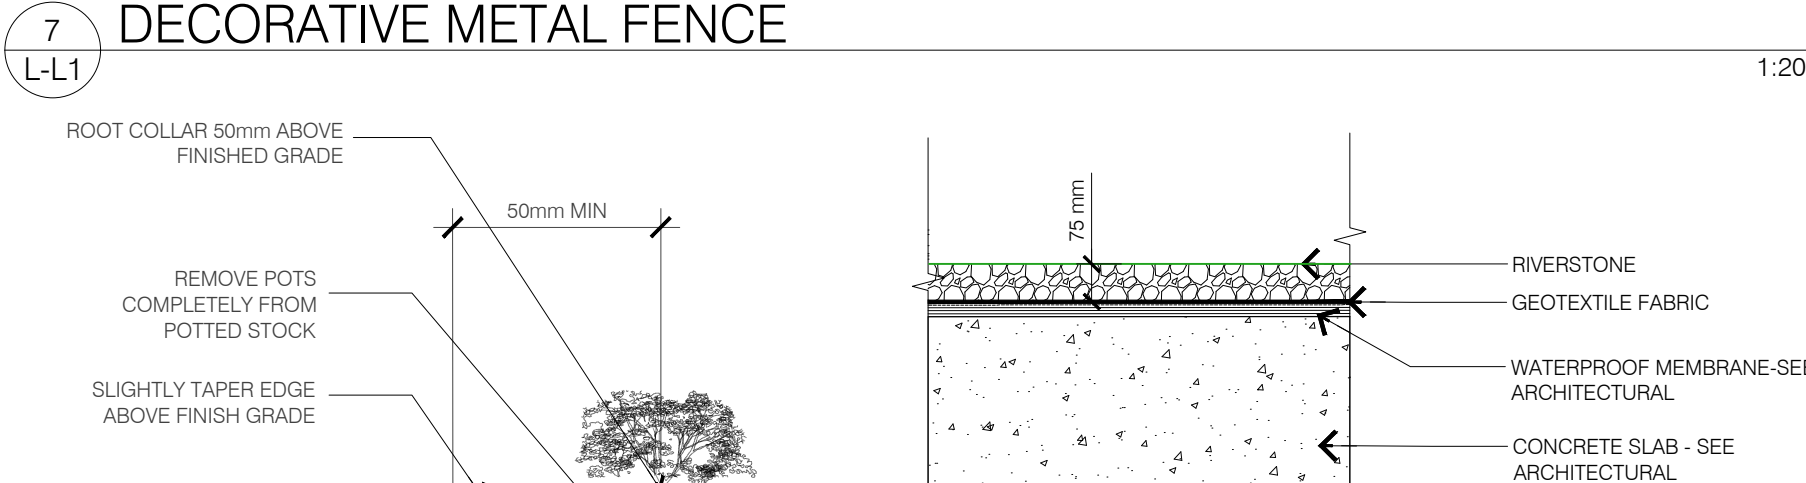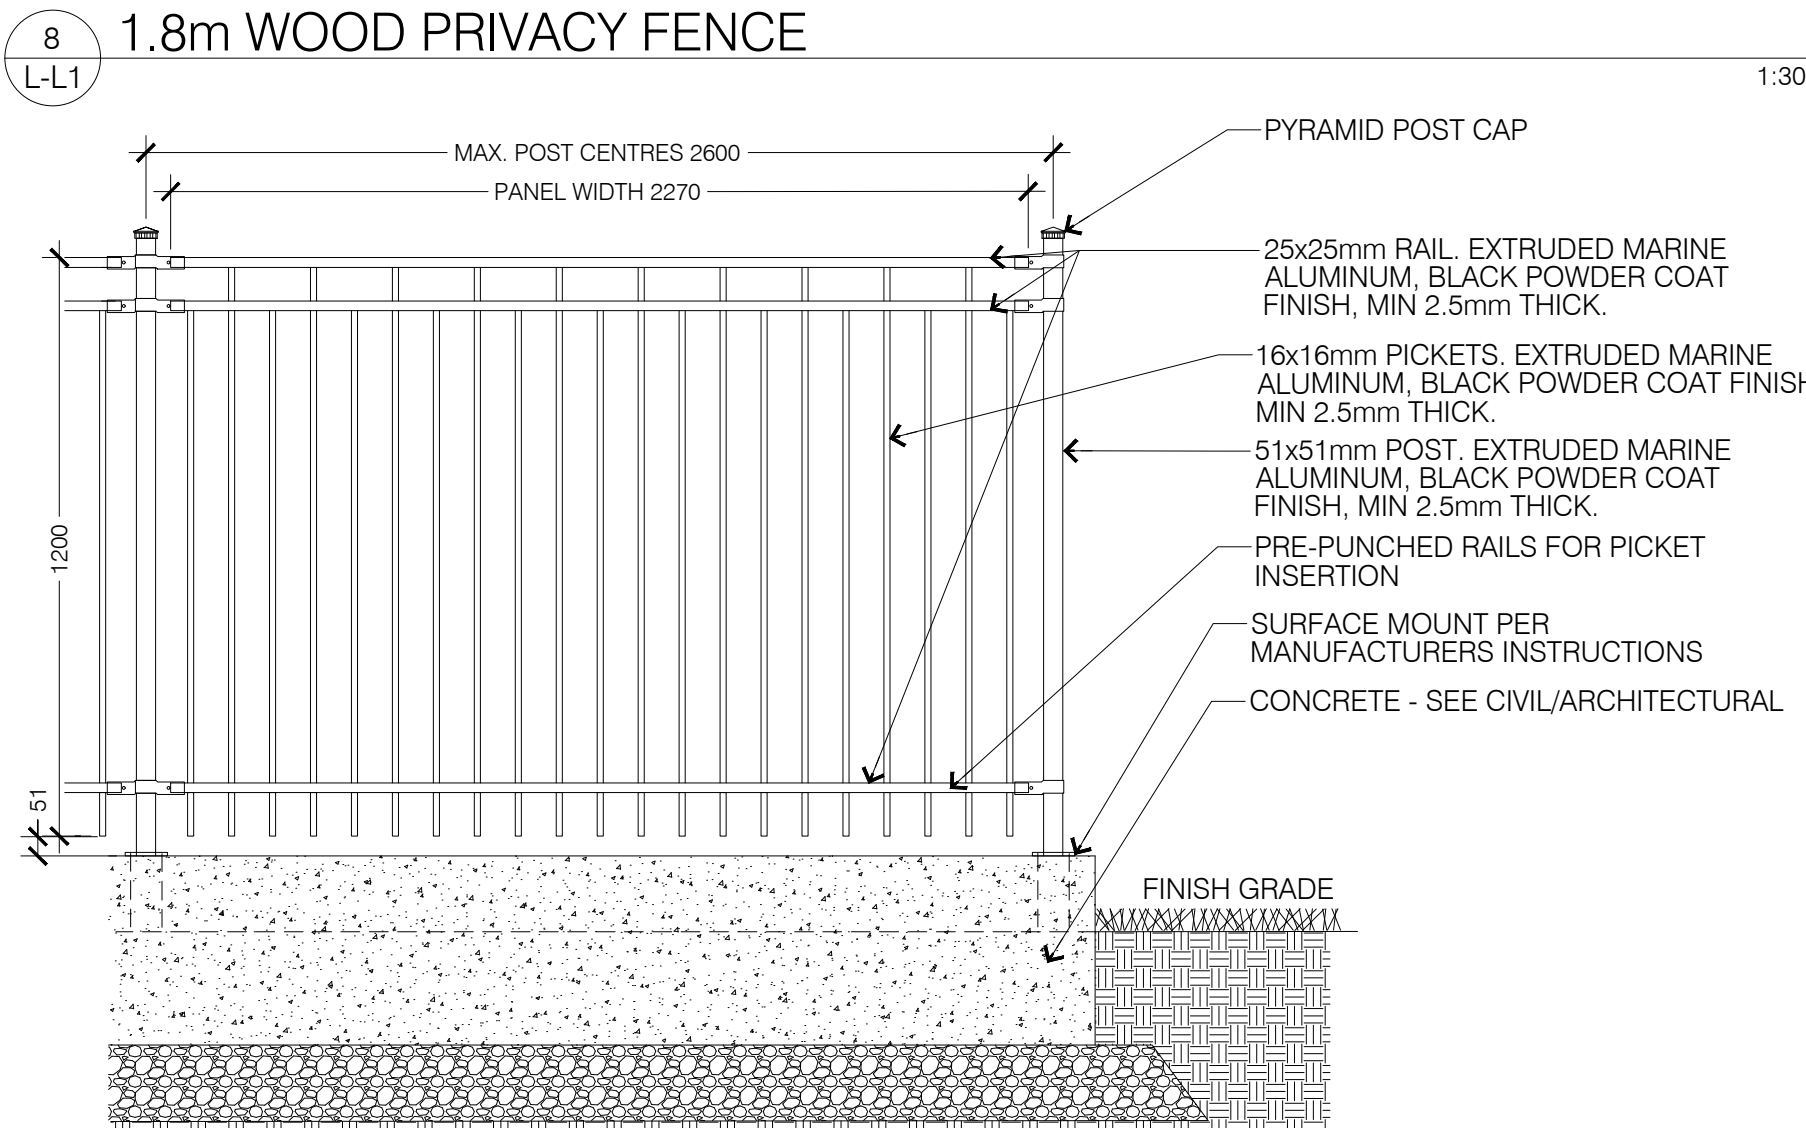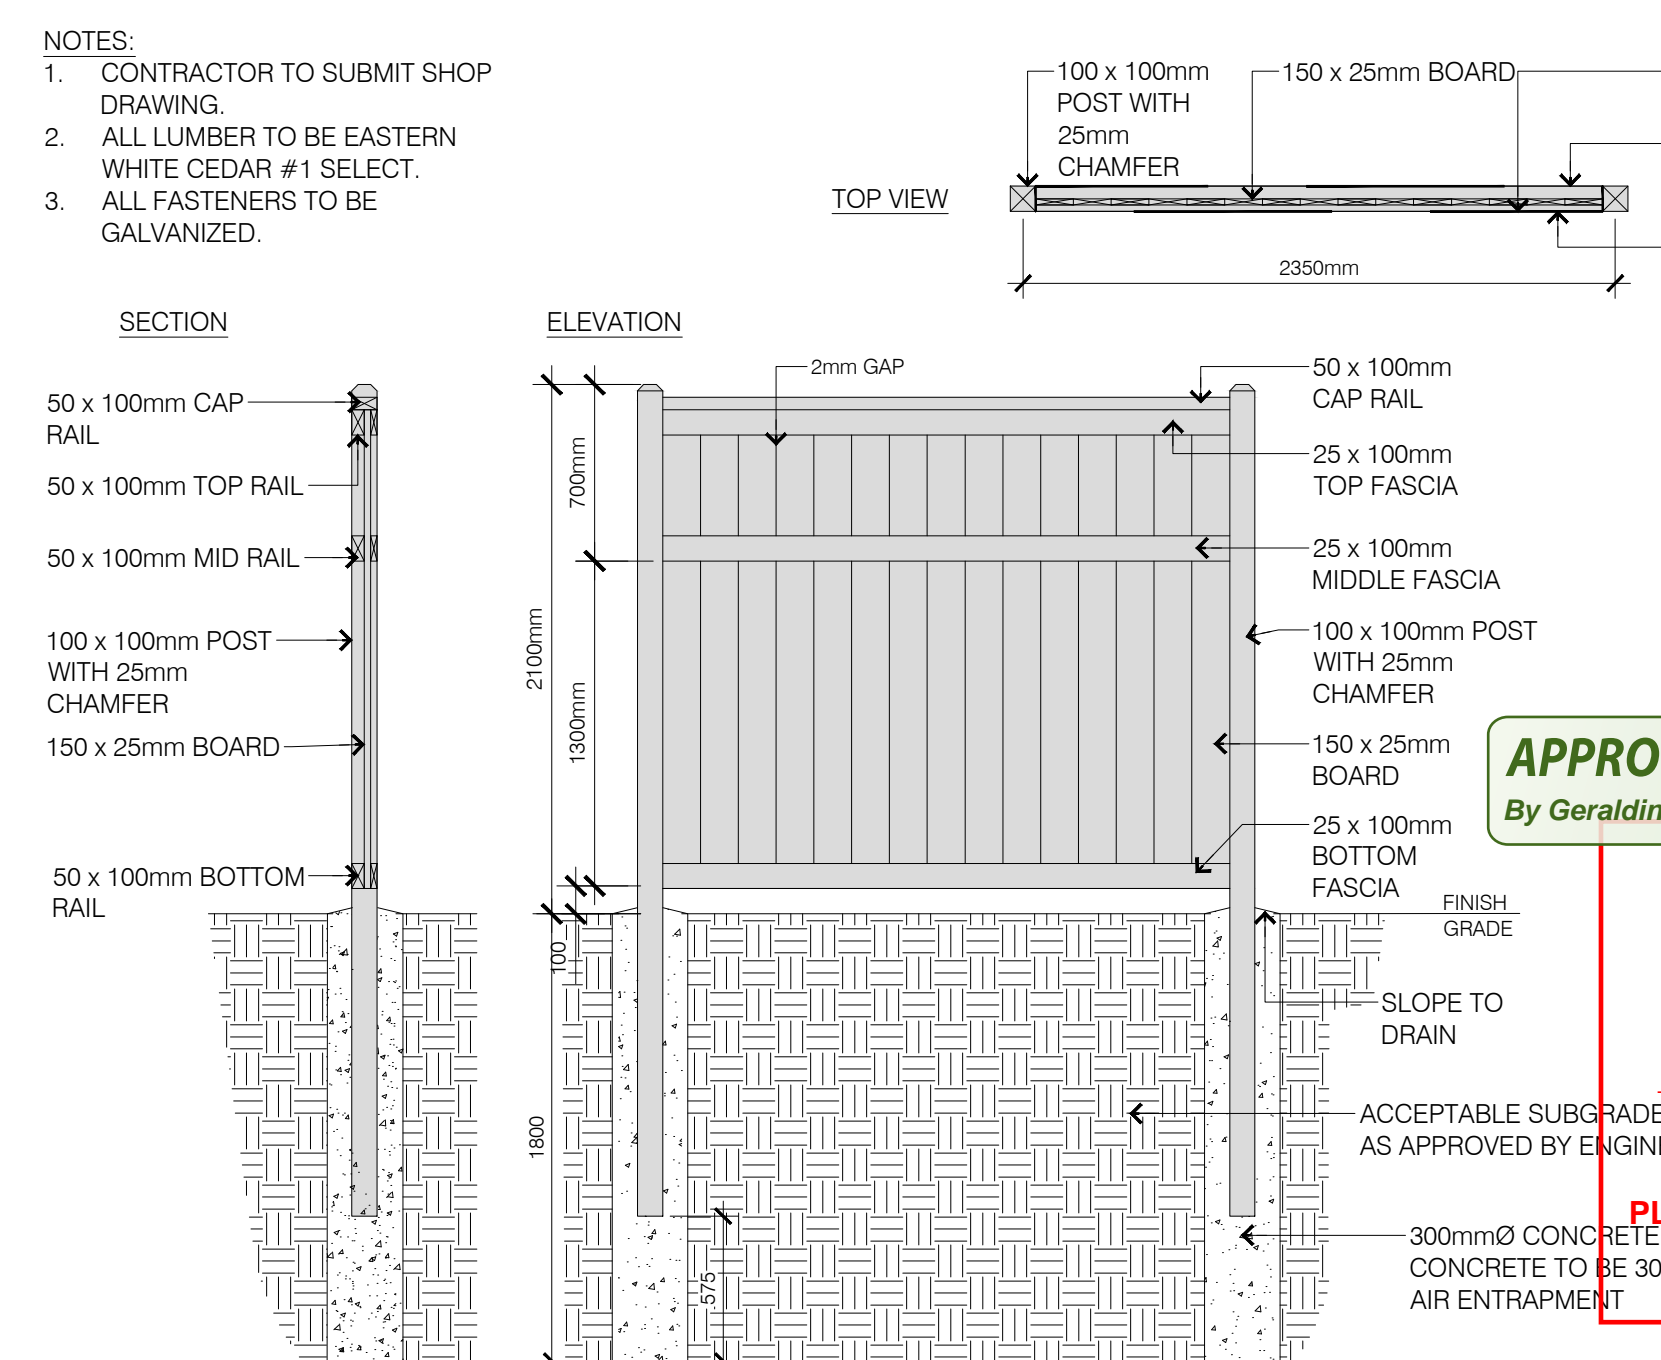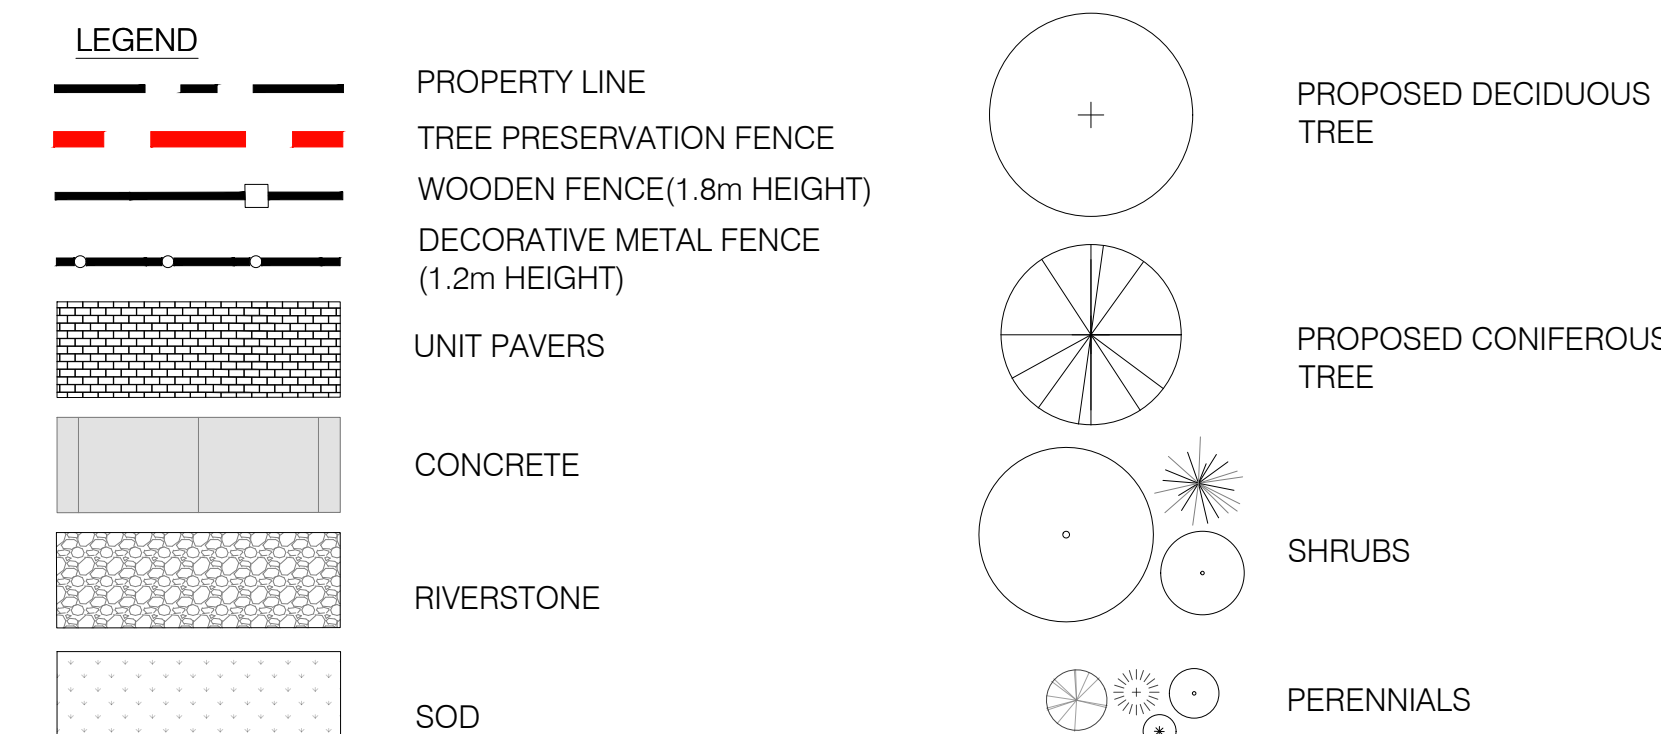


- KEY MAP, NTS
- L-L1 GENERAL NOTES**
- All general site information and conditions compiled from architect's and engineer's plans and surveys.
 - Do not scale this drawing.
 - Report any discrepancies prior to commencing work. No responsibility is born by the Landscape Architect for unknown subsurface conditions.
 - Reinstate all areas and items damaged as a result of construction activities to the satisfaction of the Landscape Architect.
 - Drawing may not be used for construction until signed by Landscape Architect as issued for construction.
 - The accuracy of the position of utilities is not guaranteed.
 - Individual utility co. must be contacted for confirmation of utility existence and location prior to digging.
 - This drawing is an instrument of service and requires the permission of the Landscape Architect for use. Copyright is reserved by the Landscape Architect, David M. Lashley.

APPROVED
By Geraldine Wildman at 6:37 pm, Feb 05, 2024

G. Wildman
GERALDINE WILDMAN
ACTING MANAGER, DEVELOPMENT REVIEW, EAST PLANNING, REAL ESTATE & ECONOMIC DEVELOPMENT DEPARTMENT, CITY OF OTTAWA

NO.	DATE	DESCRIPTION
8	2023-10-19	ISSUED FOR SPA
7	2023-07-12	ISSUED FOR SPA
6	2023-04-20	ISSUED FOR SPA
5	2023-02-14	ISSUED FOR SPA
4	2022-11-16	ISSUED FOR SPA
3	2022-02-28	ISSUED FOR SPA
2	2022-02-02	ISSUED FOR COORDINATION
1	2021-10-28	ISSUED FOR REVIEW

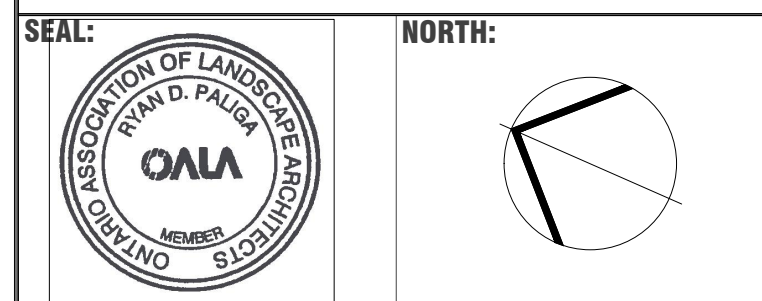

LASHLEY + ASSOCIATES
LANDSCAPE ARCHITECTURE AND SITE ENGINEERING
202-890-0426
1111-1111 BAYVIEW AVE. #1000 SCARBOROUGH, ONT. M1B 4Y6
W: LASHLEYA.COM
E: INFO@LASHLEYA.COM

CONSULTANT:
LANDRIC HOMES
3040/3044 INNES ROAD
OTTAWA, ON.

DRAWING TITLE:
LANDSCAPE PLAN

DATE: 2021-10-28 **DRAWING NO.:**
SCALE: AS NOTED
DRAWN BY: KI-RP
LA PROJECT NO. 21825-1

