




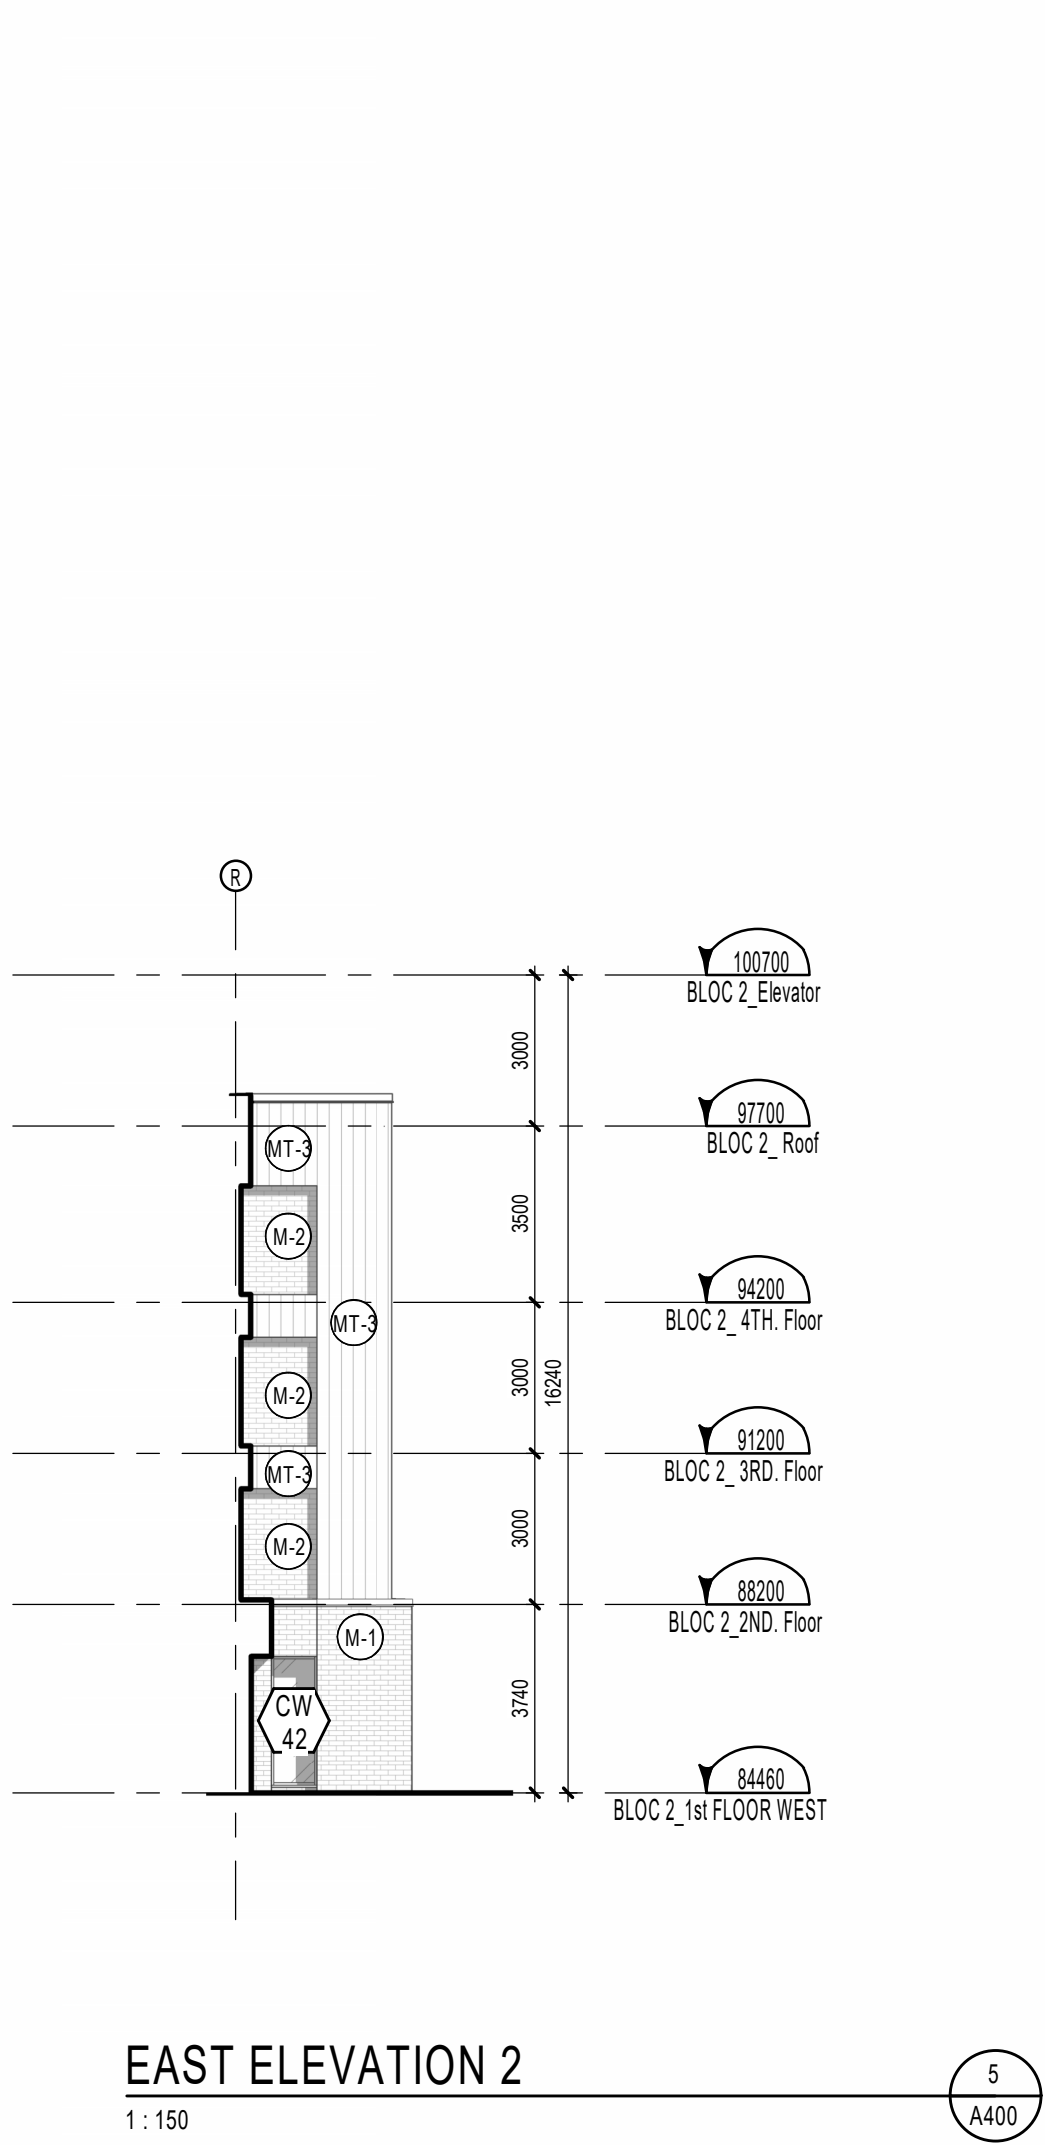


ELEVATION LEGEND	
	CONSTRUCTION NOTES
	DEMOLITION NOTES
	NOTES ON EXISTING
	WINDOW TYPE SYMBOL (REFER TO WINDOW SCHEDULE)
	CURTAIN WALL TYPE SYMBOL (REFER TO WINDOW SCHEDULE)
	EXPOSED BUILDING FACE SURFACE TO BE PROTECTED, 1HR FRR

MATERIALS LEGEND	
(C-1)	EXPOSED CONCRETE
(G-1)	GLASS - TYPE 1 (CLEAR)
(G-2)	SPANDREL GLASS - TYPE 2 (WARM GRAY FRIT CS-00001)
(G-3)	PRIVACY SCREENS - PINHEAD TEXTURED
(M-1)	MASONRY VENEER - TYPE 1 (STONE: SHOULDER, COLOUR: PEARL WHITE - TAPESTRY (NO BEVEL) 390x190x90mm SEE STONE COURSING)
(M-2)	MASONRY VENEER - TYPE 3 (BRICK: SHOULDER - MJ BRICK SMOOTH, COLOUR: PEARL WHITE, JUMBO METRIC 290x90x90mm)
(M-3)	MASONRY VENEER - TYPE 3
(M-4)	CONCRETE PANEL
(MT-1)	ALUMINUM - TYPE 1 (WHITE - STANDARD SERIES - DURANAR XL RAL 9016)
(MT-2)	ALUMINUM - PERFORATED LOUVRE COVERS
(MT-3)	ALUMINUM - EQUITONE RIBBED (LINEA) LT 60
(MT-4)	ALUMINUM - EQUITONE RIBBED (LINEA) LT 90 CHALK
(MT-5)	ALUMINUM FLASHING
(MT-6)	PERFORATED METAL PANEL
(MT-7)	WOOD PANEL
(R-1)	METAL RAILING - PICKET (WHITE)
(R-2)	METAL RAILING - PICKET (BLACK)
(L-1)	LOUVRE

ABBREVIATION/SYMBOL LEGEND	
C.J.	: CONTROL JOINT (SEALANT COLOUR TO MATCH ADJACENT VENEER)
L.I.	: PRIMED & PAINTED LOOSE LINTEL (COLOUR TO MATCH ADJACENT VENEER)
S.A.	: PRIMED AND PAINTED SHELF ANGLE (COLOUR TO MATCH ADJACENT VENEER)
S.S.A.	: PRIMED & PAINTED SUSPENDED SHELF ANGLE (COLOUR TO MATCH ADJACENT VENEER)
S.S.	: SUPPORT STRUCTURE (OPENINGS OVER 3000mm): STRUCTURAL STEEL HSS AND SHELF ANGLE ABOVE WINDOW UNIT: SEE STRUCTURAL ENGINEER FOR TYPES, SPACING, DIMENSIONS, ANCHORAGE, LOCATIONS, ETC).
	SINGLE EXHAUST VENT *
	DOUBLE EXHAUST VENT *
	TRIPLE EXHAUST VENT *
	QUADRUPLE EXHAUST VENT *
* ALL EXHAUST VENT LOCATION TO BE VERIFIED AND COORDINATED WITH MECHANICAL ENGINEER	

REFER TO A-XXX2 FOR BRICK COURSING DETAILS. FOR OTHER BRICK SIZES AND TYPES, COURSING MUST BE ADAPTED TO THE STONE COURSING AND ROUGH OPENINGS AS INDICATED IN THESE DRAWINGS.

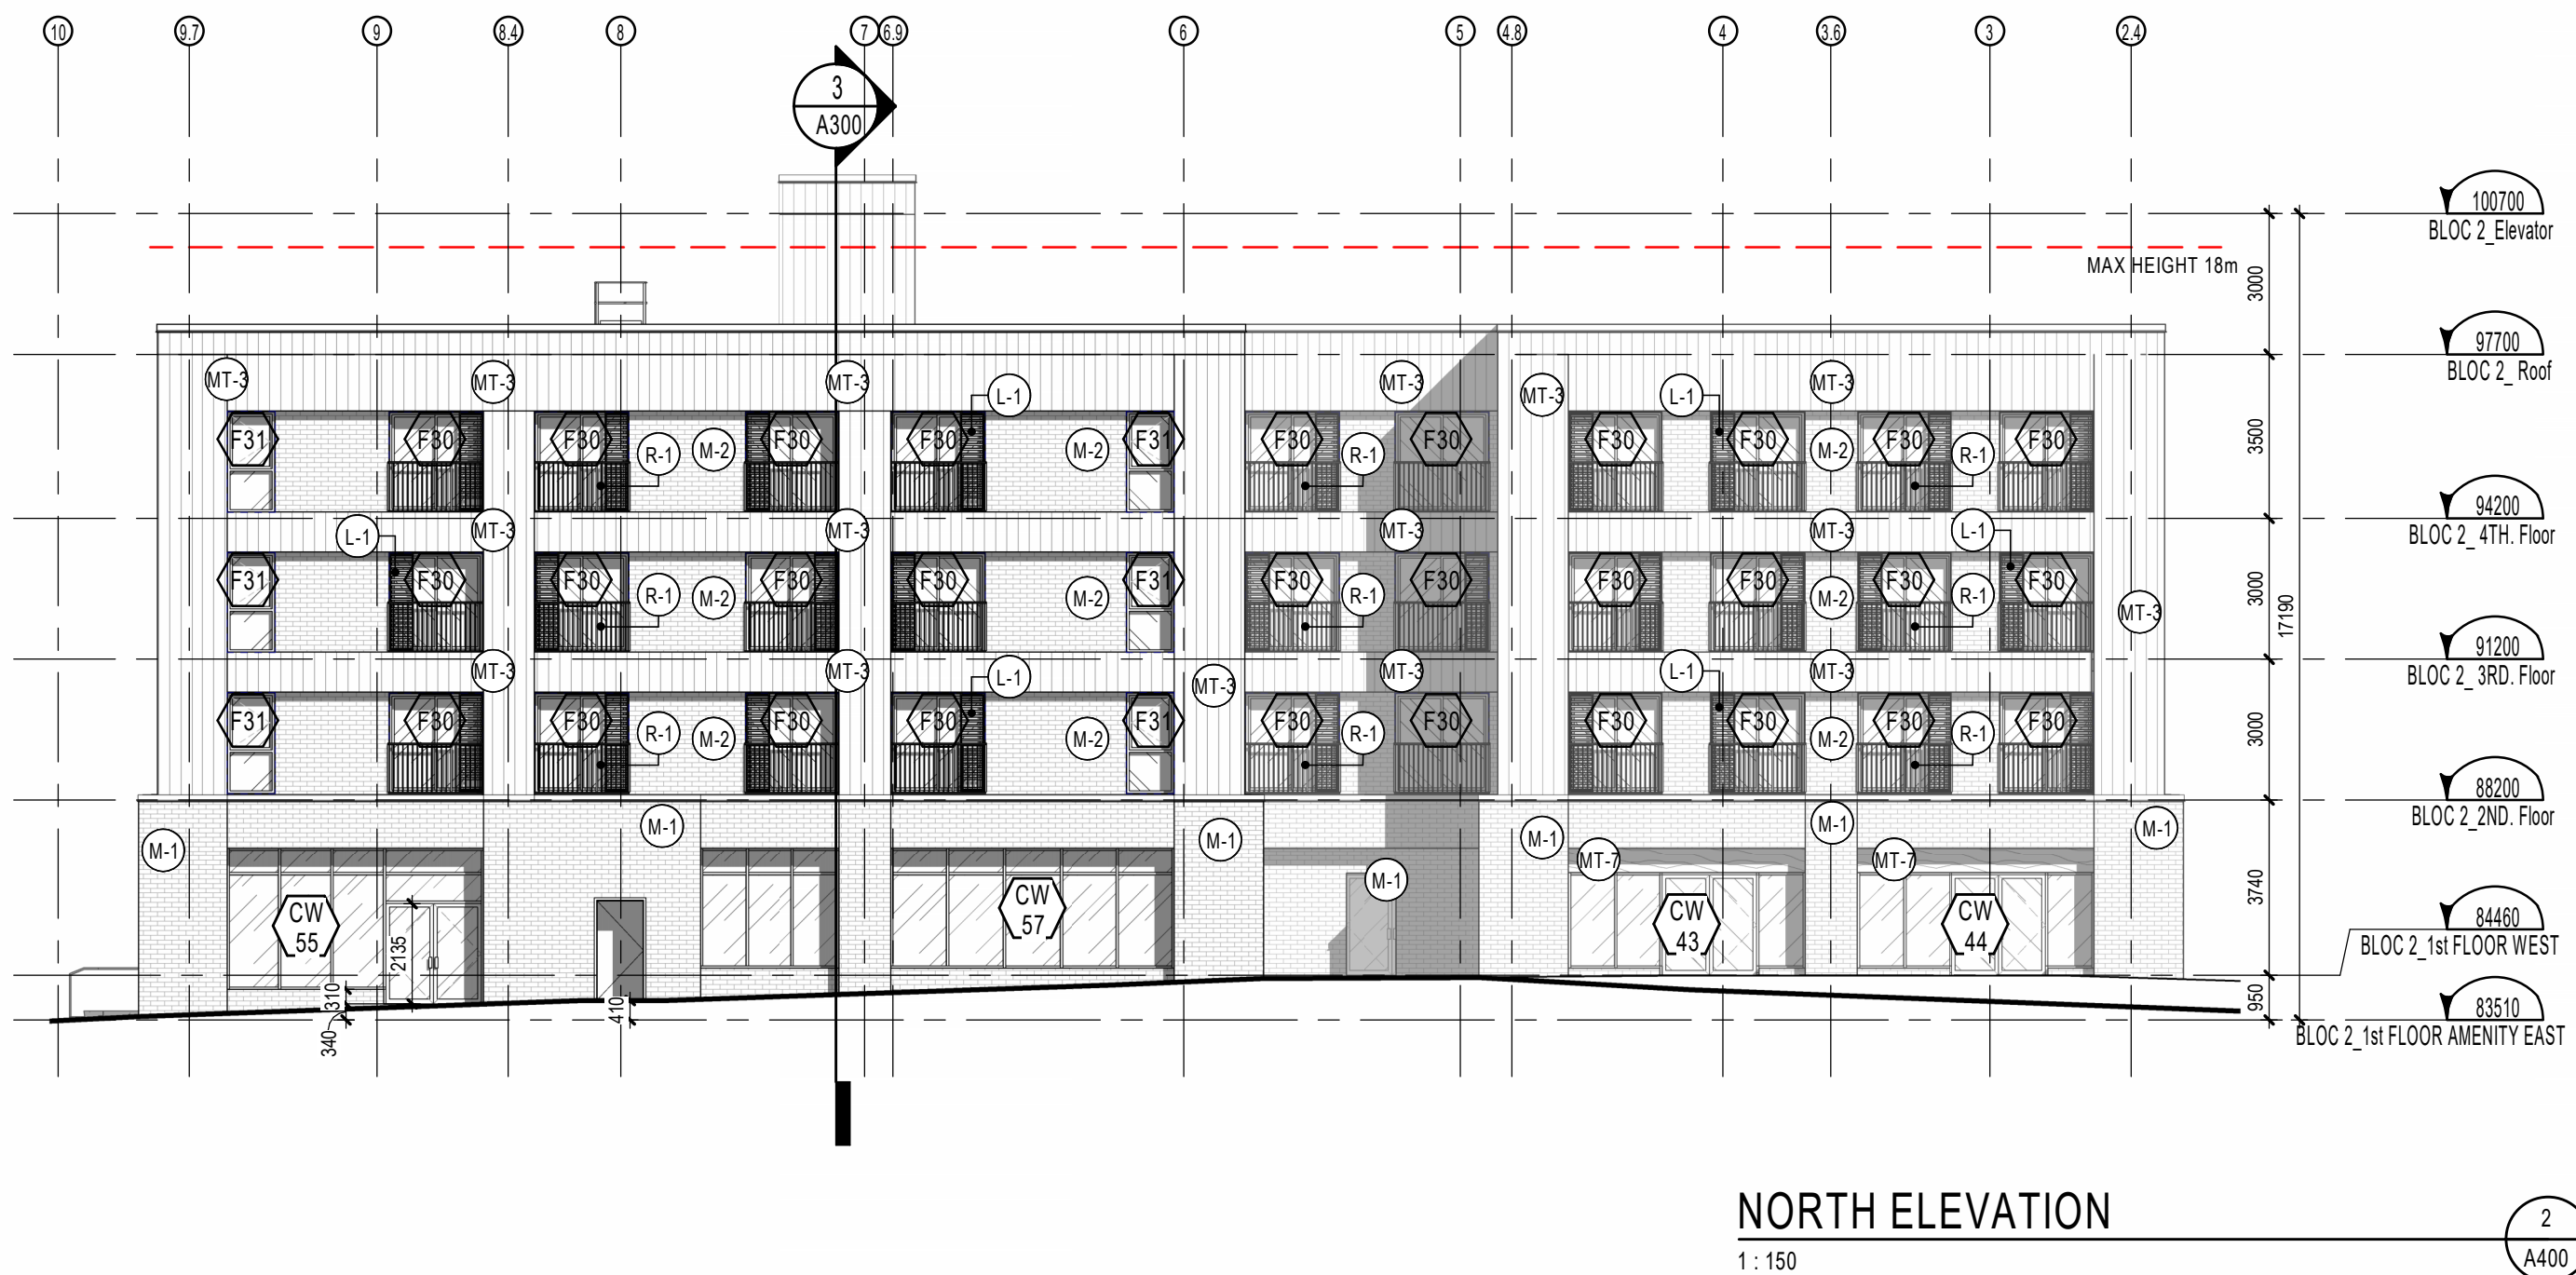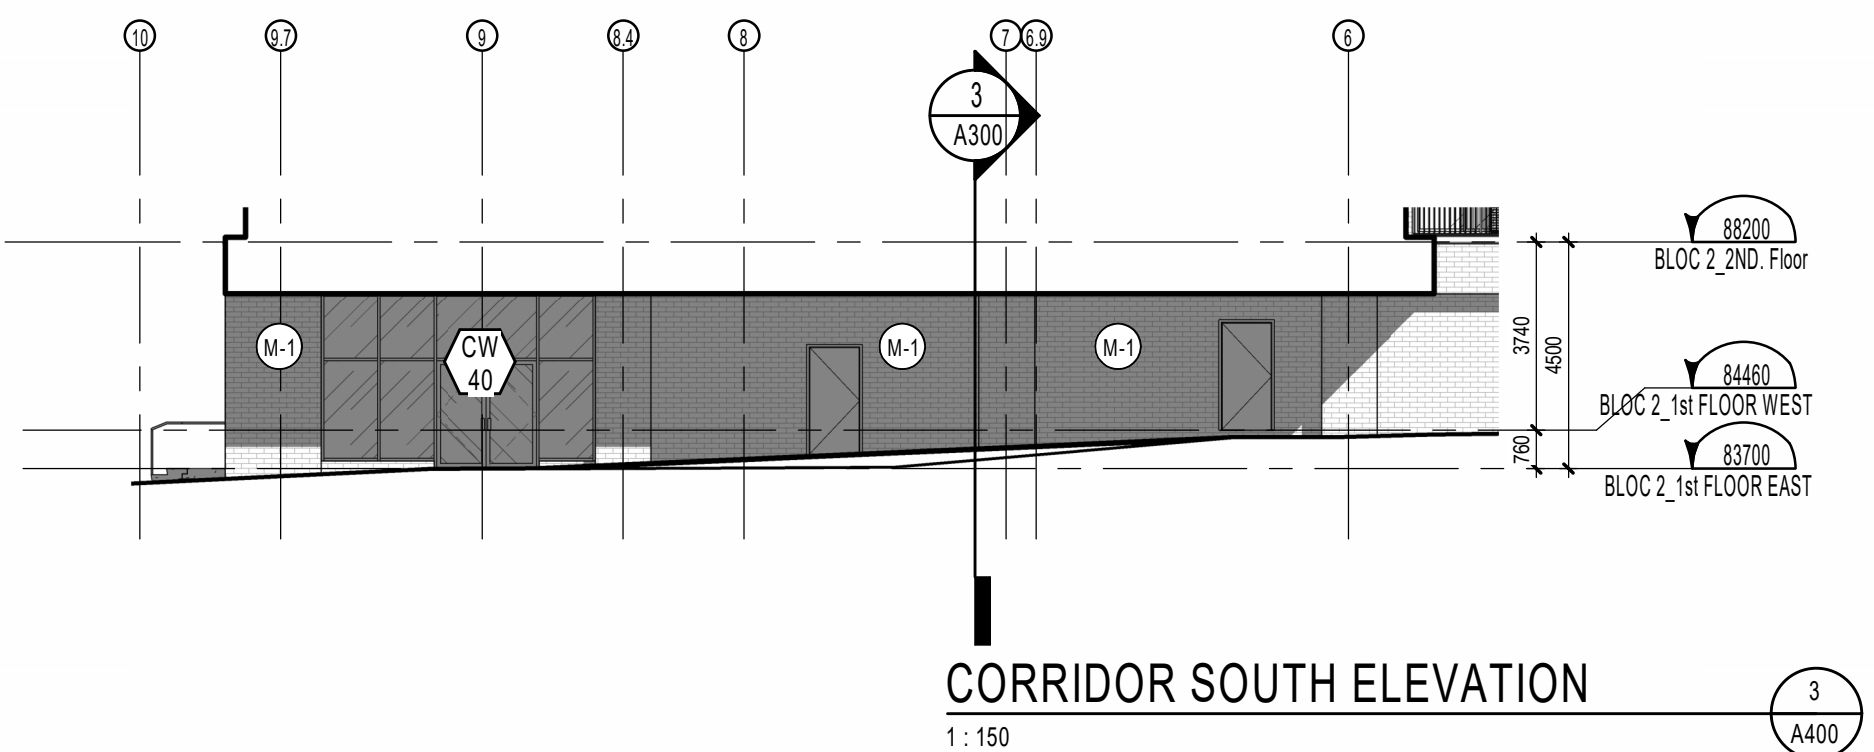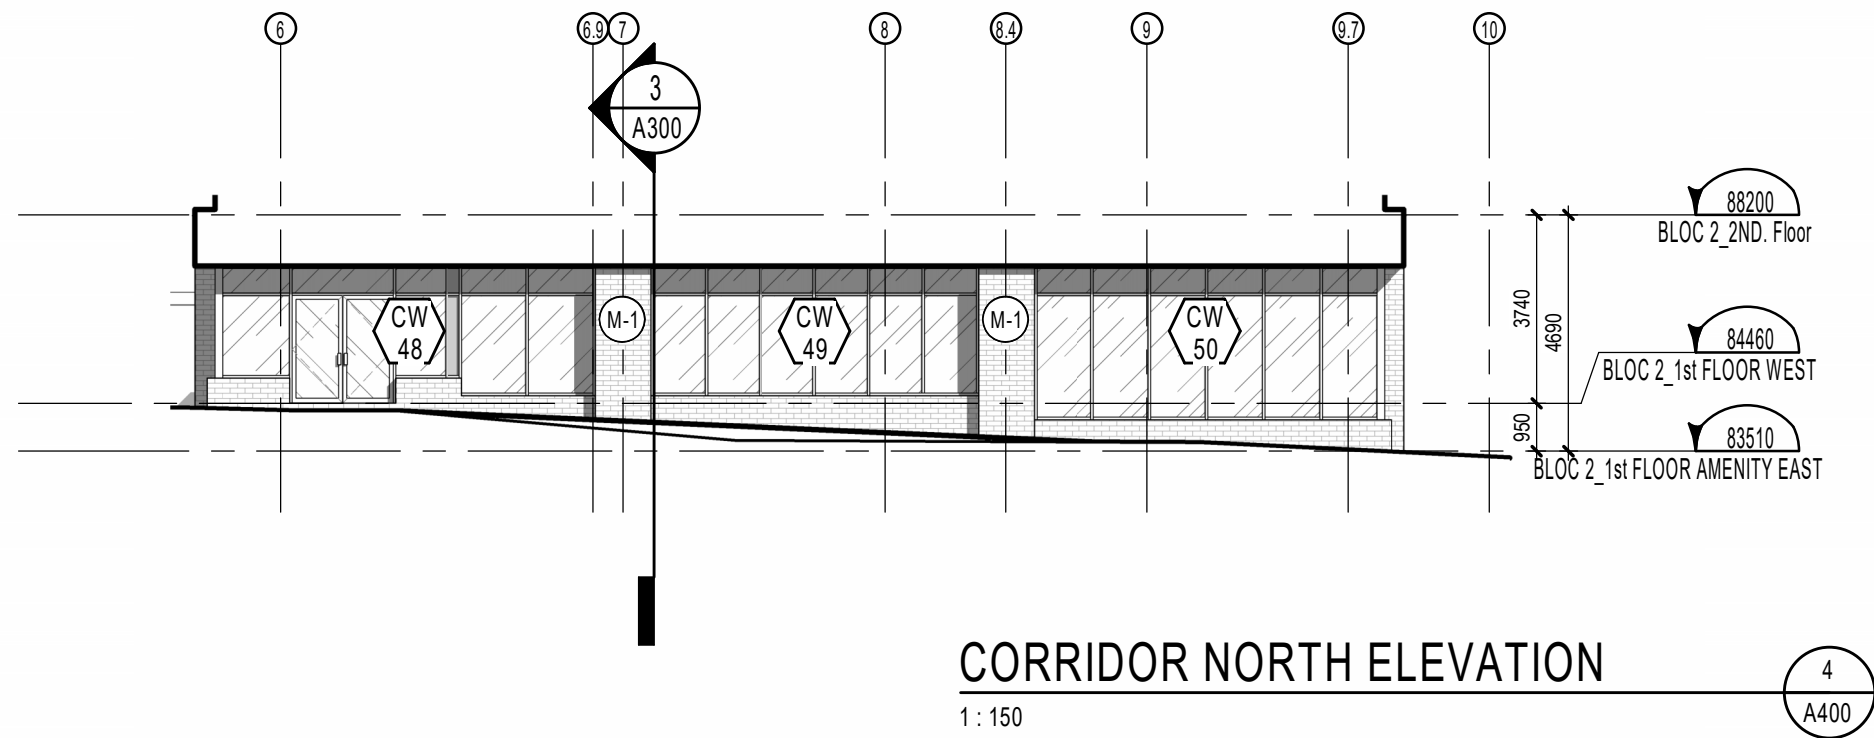

NOTES GÉNÉRALES General Notes

- Ces documents d'architecture sont la propriété exclusive de NEUF architect(e)s et ne pourront être utilisés, reproduits ou copiés sans autorisation écrite préalable. / These architectural documents are the exclusive property of NEUF architect(e)s and cannot be used, copied or reproduced without written pre-authorization.
- Les dimensions apparaissant aux documents doivent être vérifiées par l'entrepreneur avant le début des travaux. / All dimensions which appear on the documents must be verified by the contractor before to start the work.
- Vous devez aviser l'architecte de toute dimension erronée et/ou divergences entre ces documents et ceux des autres professionnels. / The architect must be notified of all errors, omissions and discrepancies between these documents and those of the others professionals.
- Les dimensions sur ces documents doivent être lues et non mesurées. / The dimensions on these documents must be read and not measured.

PLANIFICATEUR Planner
FOTENN Planning and Urban design
396 Cooper Street, Ottawa, ON K2P 2H7
T 613 730 5709 www.fotenn.com

ARCHITECTURE DE PAYSAGE Landscape Architect
LEVSTEK CONSULTANTS Inc
5871, Hugh Crescent, Ottawa, ON K0A 2W0
T 613 826 0518 www.larocquelevstek.com

MÉCANIQUE / ÉLECTRIQUE Mechanical / Electrical
BPA
1960 Robertson Rd, Nepean, ON K2H 5B9
T 613 596 8464 bpa.ca

CIVIL Civil
STANTEC
1331 Clive Ave, #300, Ottawa, ON, K2C 3G4
613 722 4420 stantec.com


ARCHITECTES Architect
NEUF architect(e)s
630, boul. René-Lévesque O, 32e étages, Montréal QC H3B 1S6
T 514 847 1117 NEUFarchitectes.com

GEOTECHNIQUE Geotechnical
PATERSON GROUP
156 Colomède Rd S, Nepean, On, K2E 7J5
T 613 228 7381 www.me-eng.com

STRUCTURE Structural
L2C Experts
4710 St-Ambrose St, Suite 103 Montréal, QC H4C 2C7
T 514 379 4999 l2cexperts.com

ENVIRONNEMENT Environmental (ESA)
ALTANERGY Groupe
300 Rue Saint-Paul Suite 412, Québec, QC G1K 7R1
T 418 603 7399 altanergy.com

SCEAU / Seal

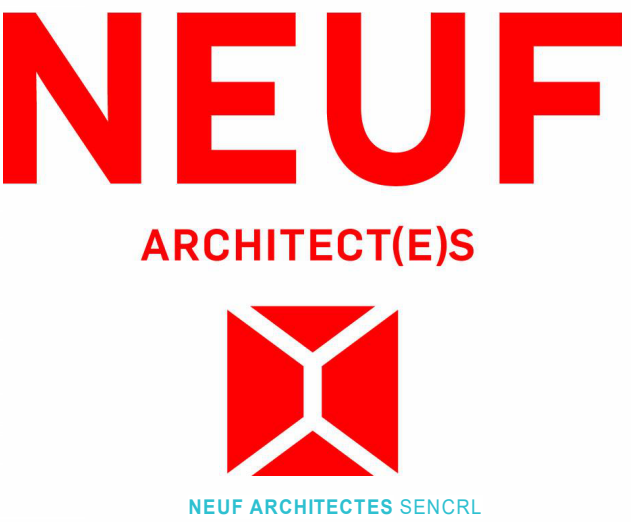

CLIENT Client

brigi

OUVRAGE Project

MOONEY'S BAY BLOC 2

EMPLACEMENT Location NO PROJET No.
729 Ridgewood Ave. 12382.00
Ottawa, ON

NO	RÉVISION	DATE (aa-mm-jj)
A	Issued for Coordination	2023-04-24
B	Issued for 30%	2023-06-29
C	Issued for 30% Rev. 1	2023-10-16
D	Issued for Coordination	2023-11-29
E	Issued for SPA Application	2024-01-25

Preliminary
NE PAS UTILISER POUR
CONSTRUCTION

DESSINÉ PAR Drawn by
A.M.
DATE (aa.mm.jj)
JUNE 2023
TITRE DU DESSIN Drawing Title

VÉRIFIÉ PAR Checked by
A.J.
ÉCHELLE Scale
As indicated

ELEVATIONS

RÉVISION Revision	NO. DESSIN Dwg Number
E	A400