



1 LANDSCAPE PLAN (L1-1) GRAPHIC SCALE 1:200

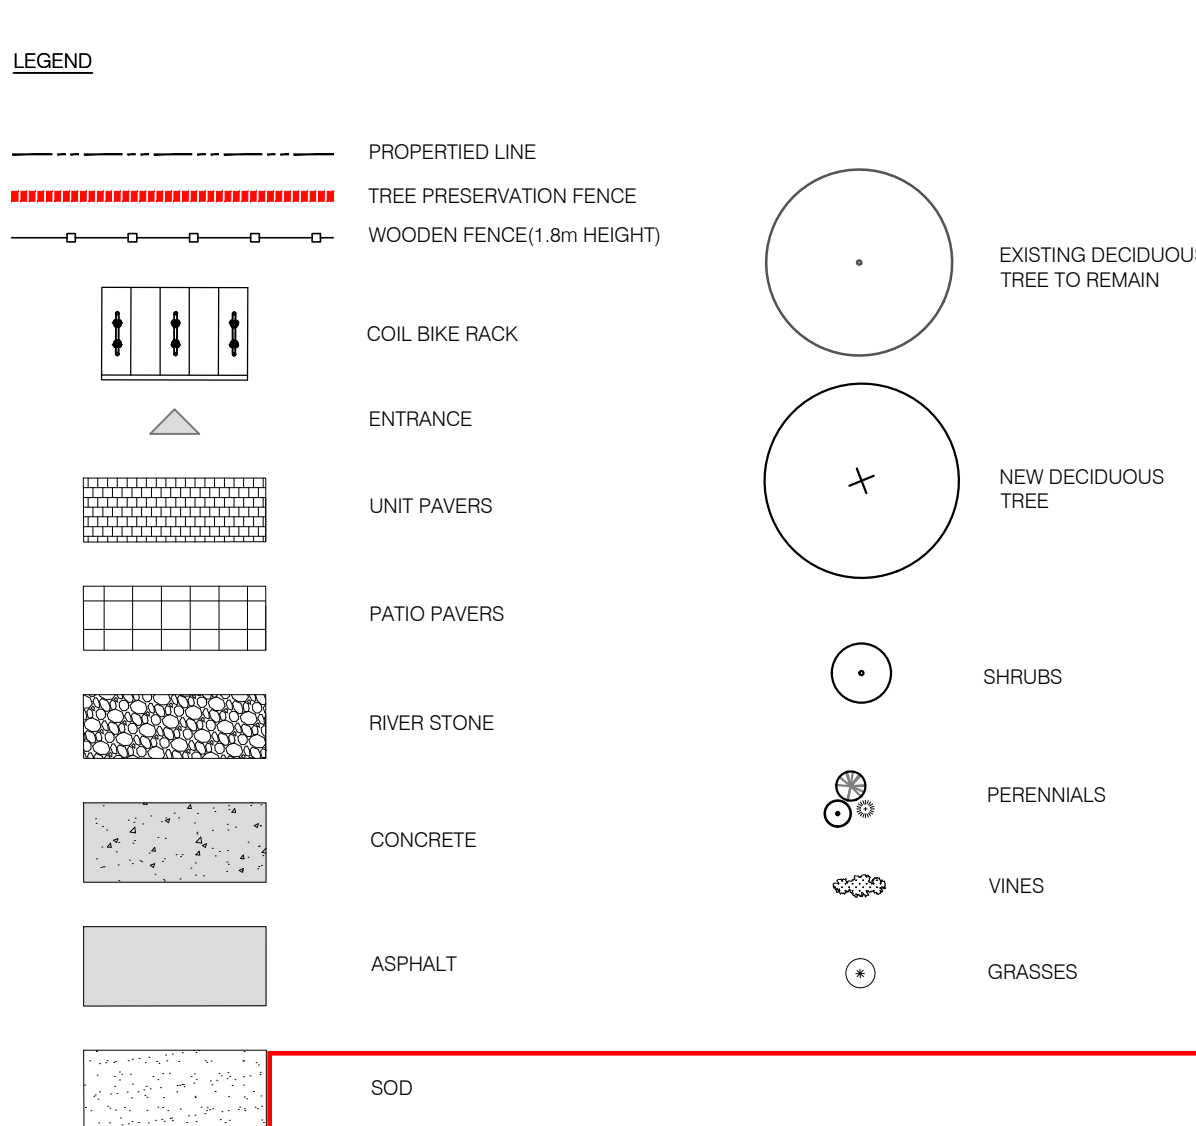


G. Wildman
GERALDINE WILDMAN
 ACTING MANAGER, DEVELOPMENT REVIEW, EAST PLANNING, REAL ESTATE & ECONOMIC DEVELOPMENT DEPARTMENT, CITY OF OTTAWA


APPROVED
 By Geraldine Wildman at 2:22 pm, Feb 23, 2024

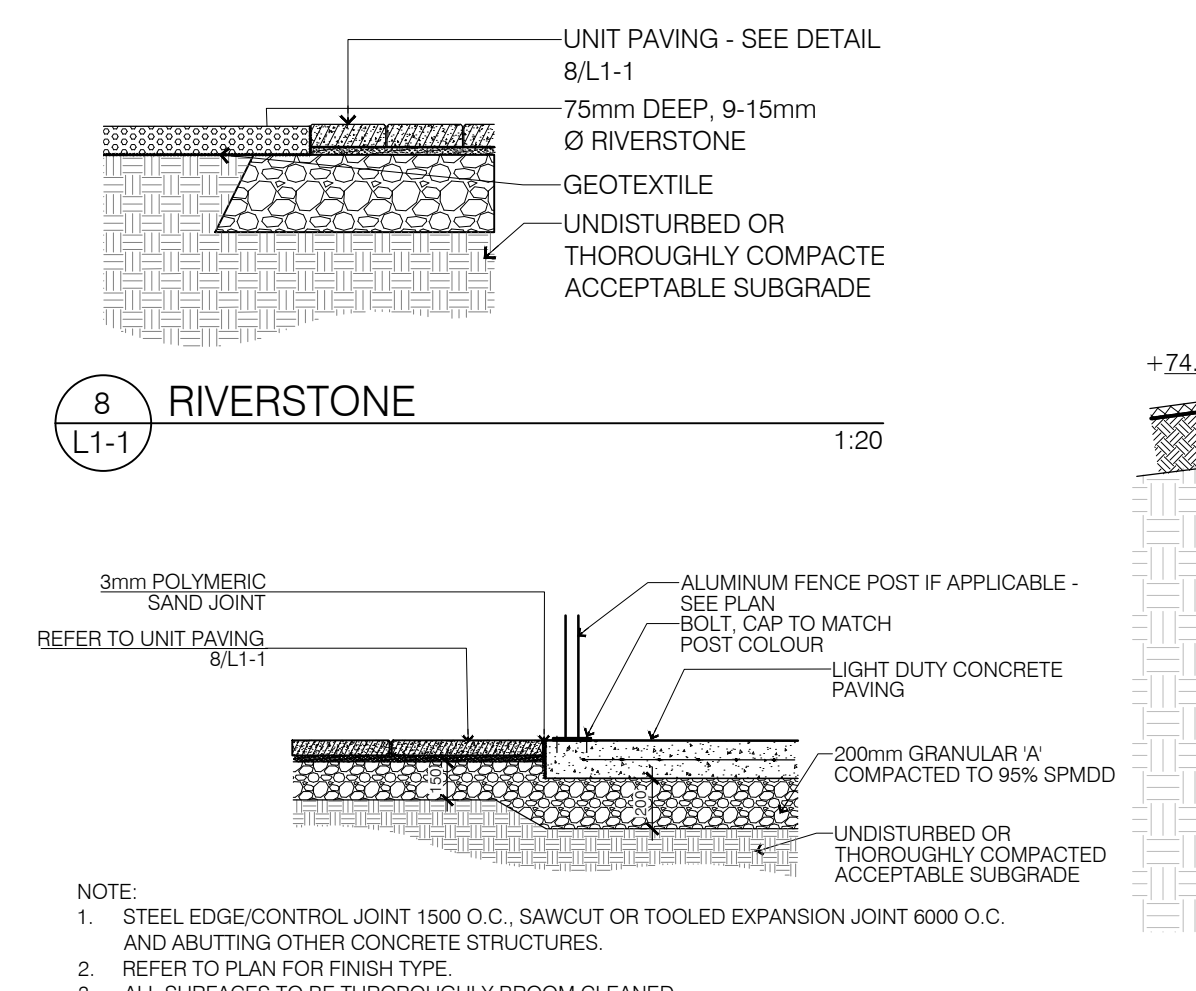


8 RIVERSTONE (L1-1) 1:20

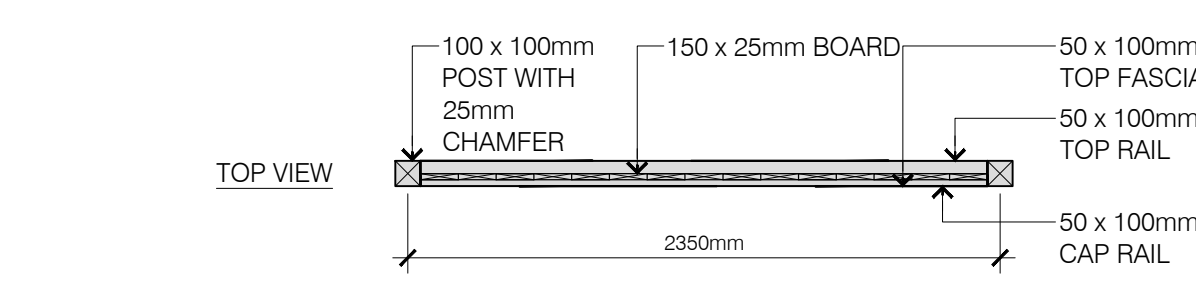


9 UNIT PAVING AT CONCRETE (L1-1) 1:30

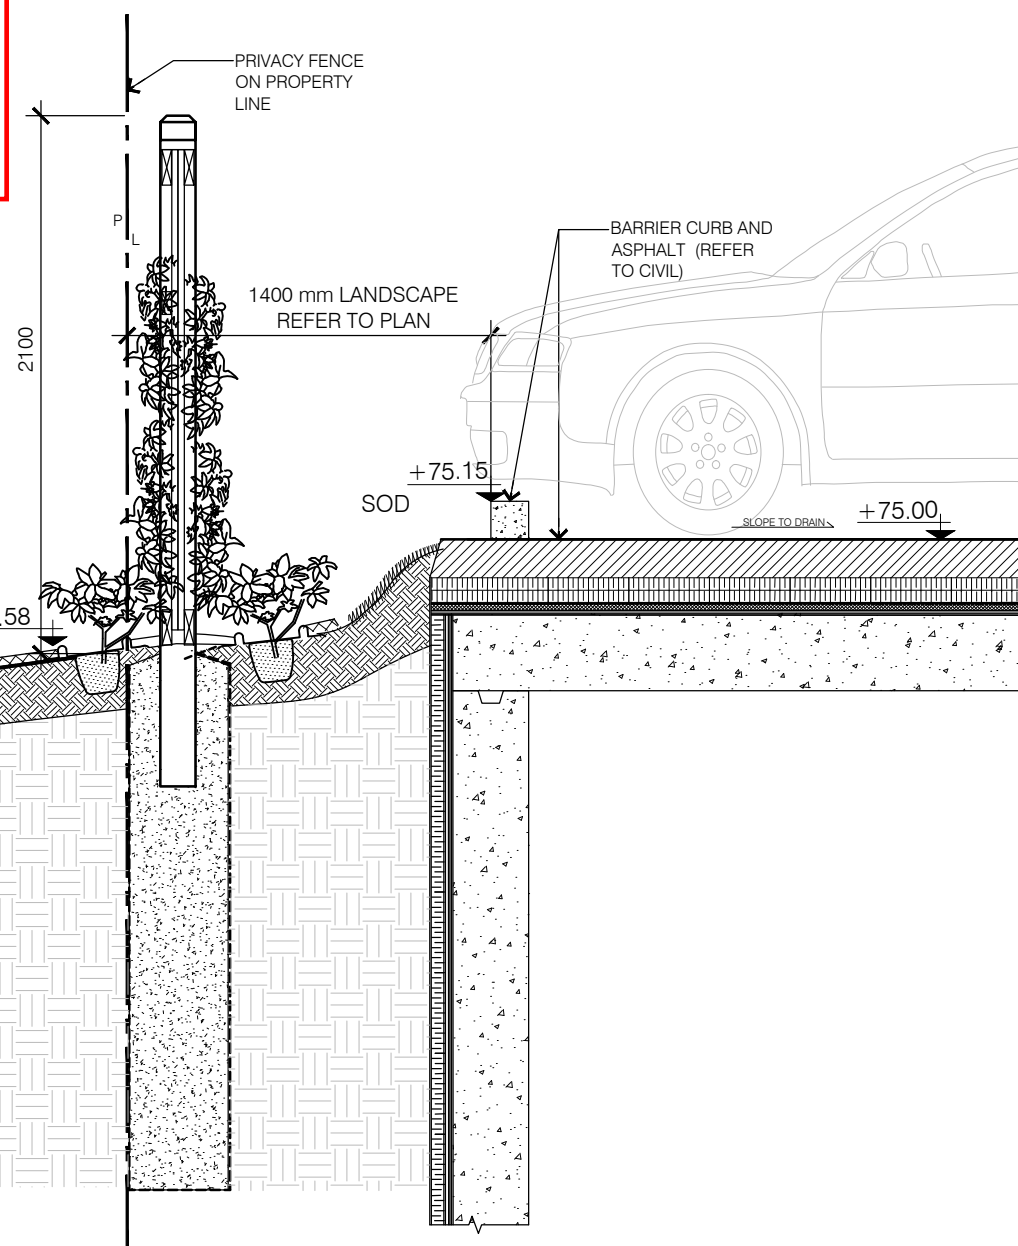


12 PARKING BARRIER CURB (L1-1) 1:30

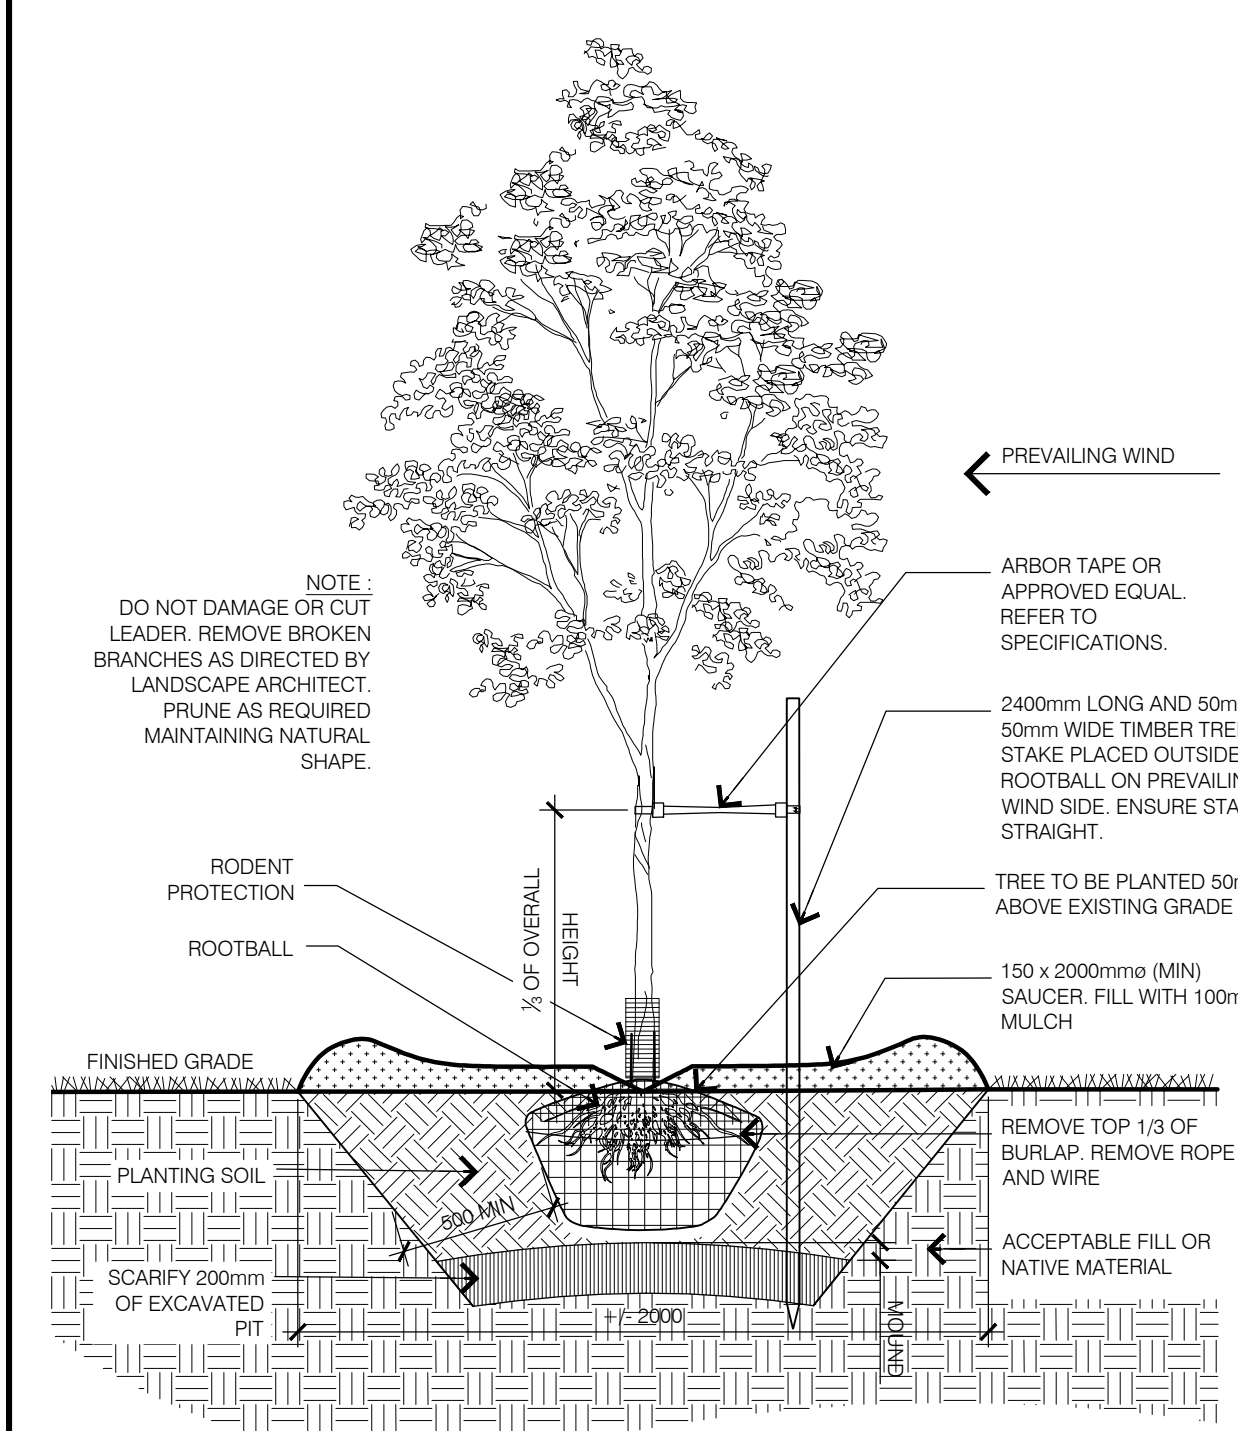


2 DECIDUOUS TREE PLANTING (L1-1) 1:30

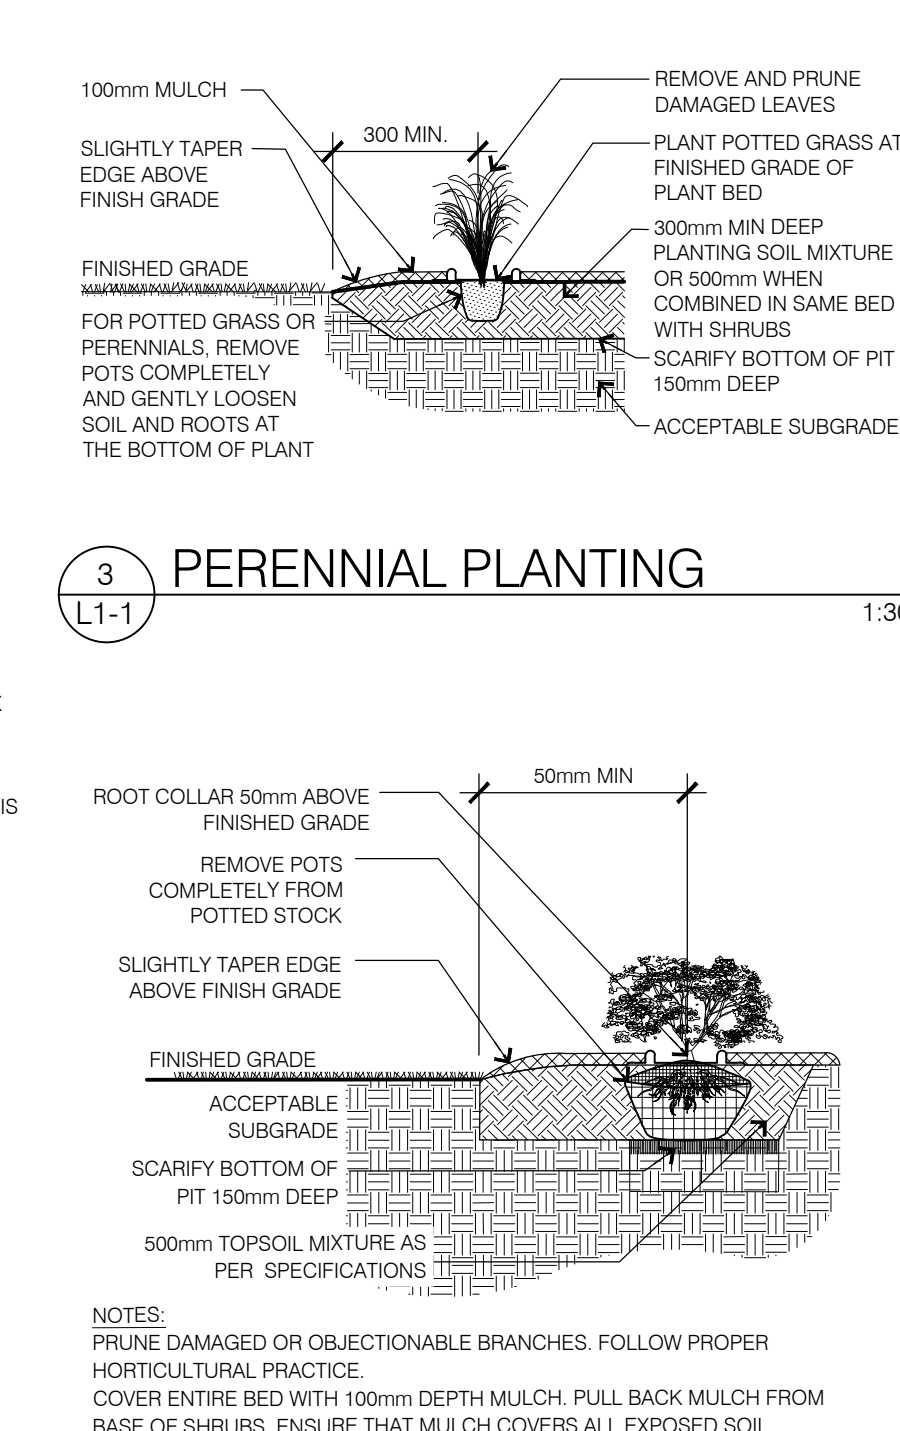


3 SHRUB PLANTING (L1-1) 1:30

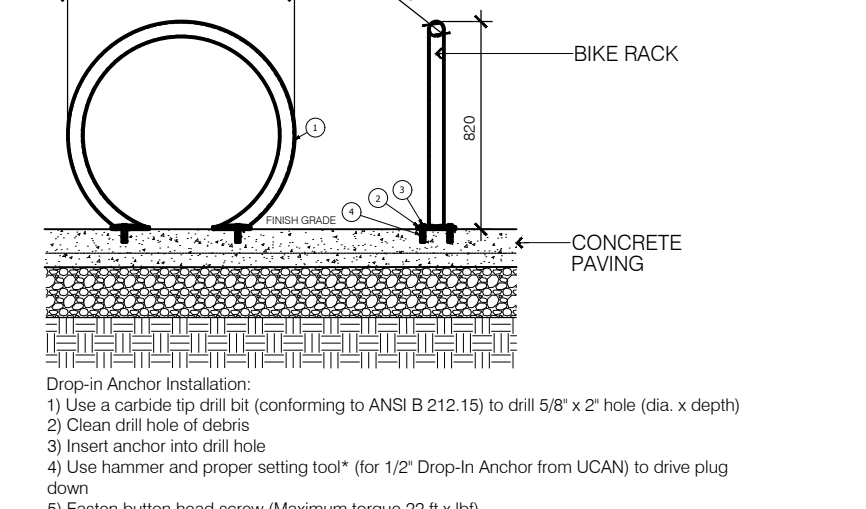


5 BIKE RACK (L1-1) 1:30

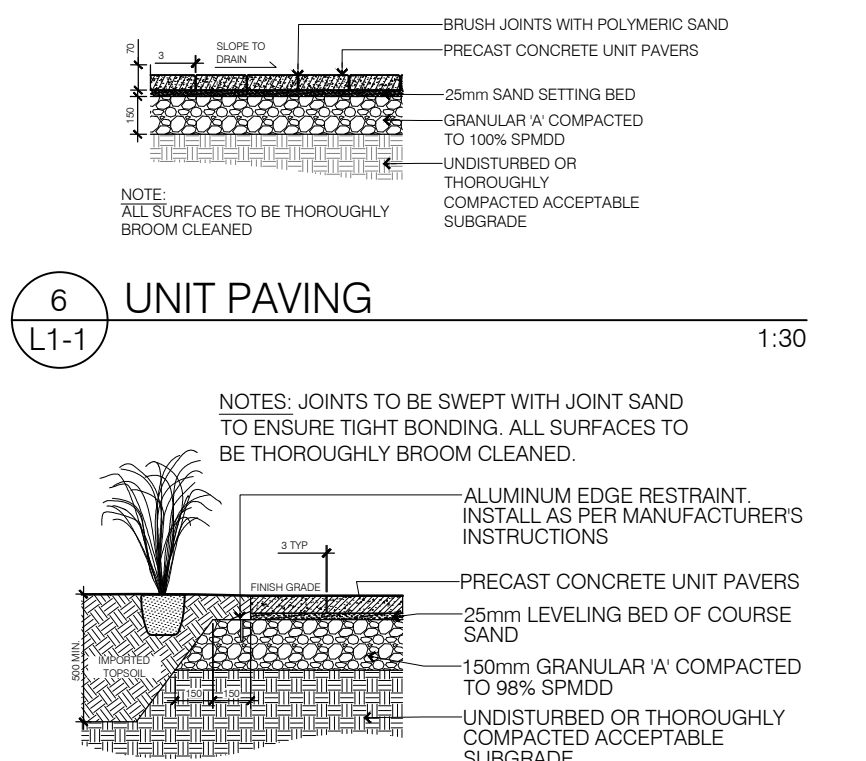

6 UNIT PAVING (L1-1) 1:30

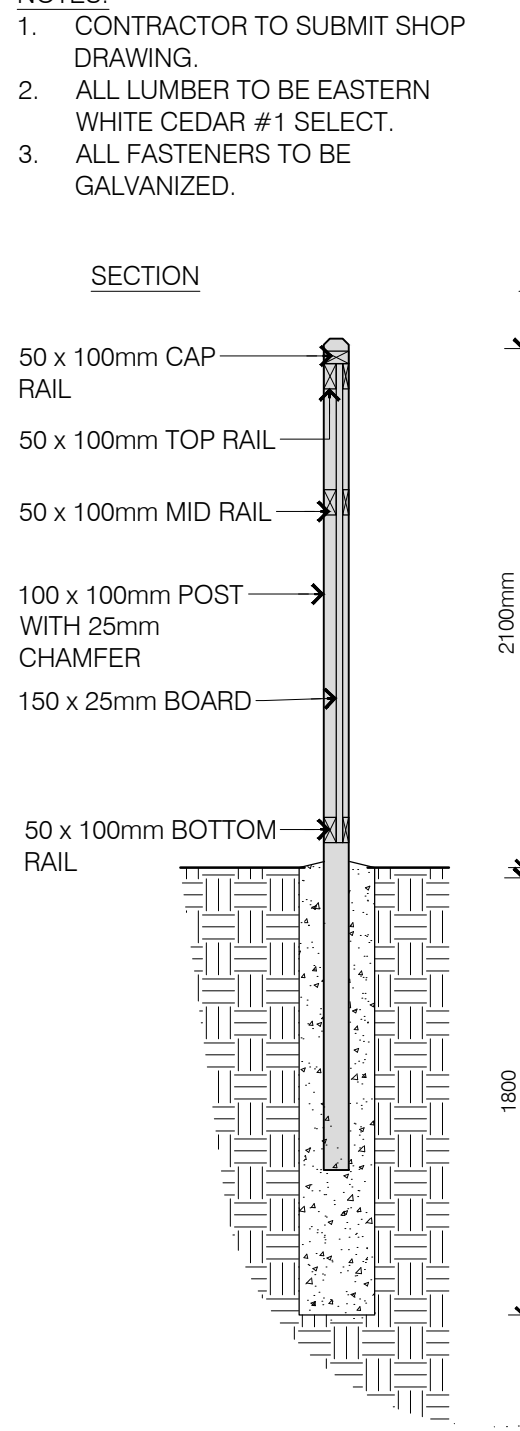


7 UNIT PAVERS AT PLANTING BED (L1-1) 1:30

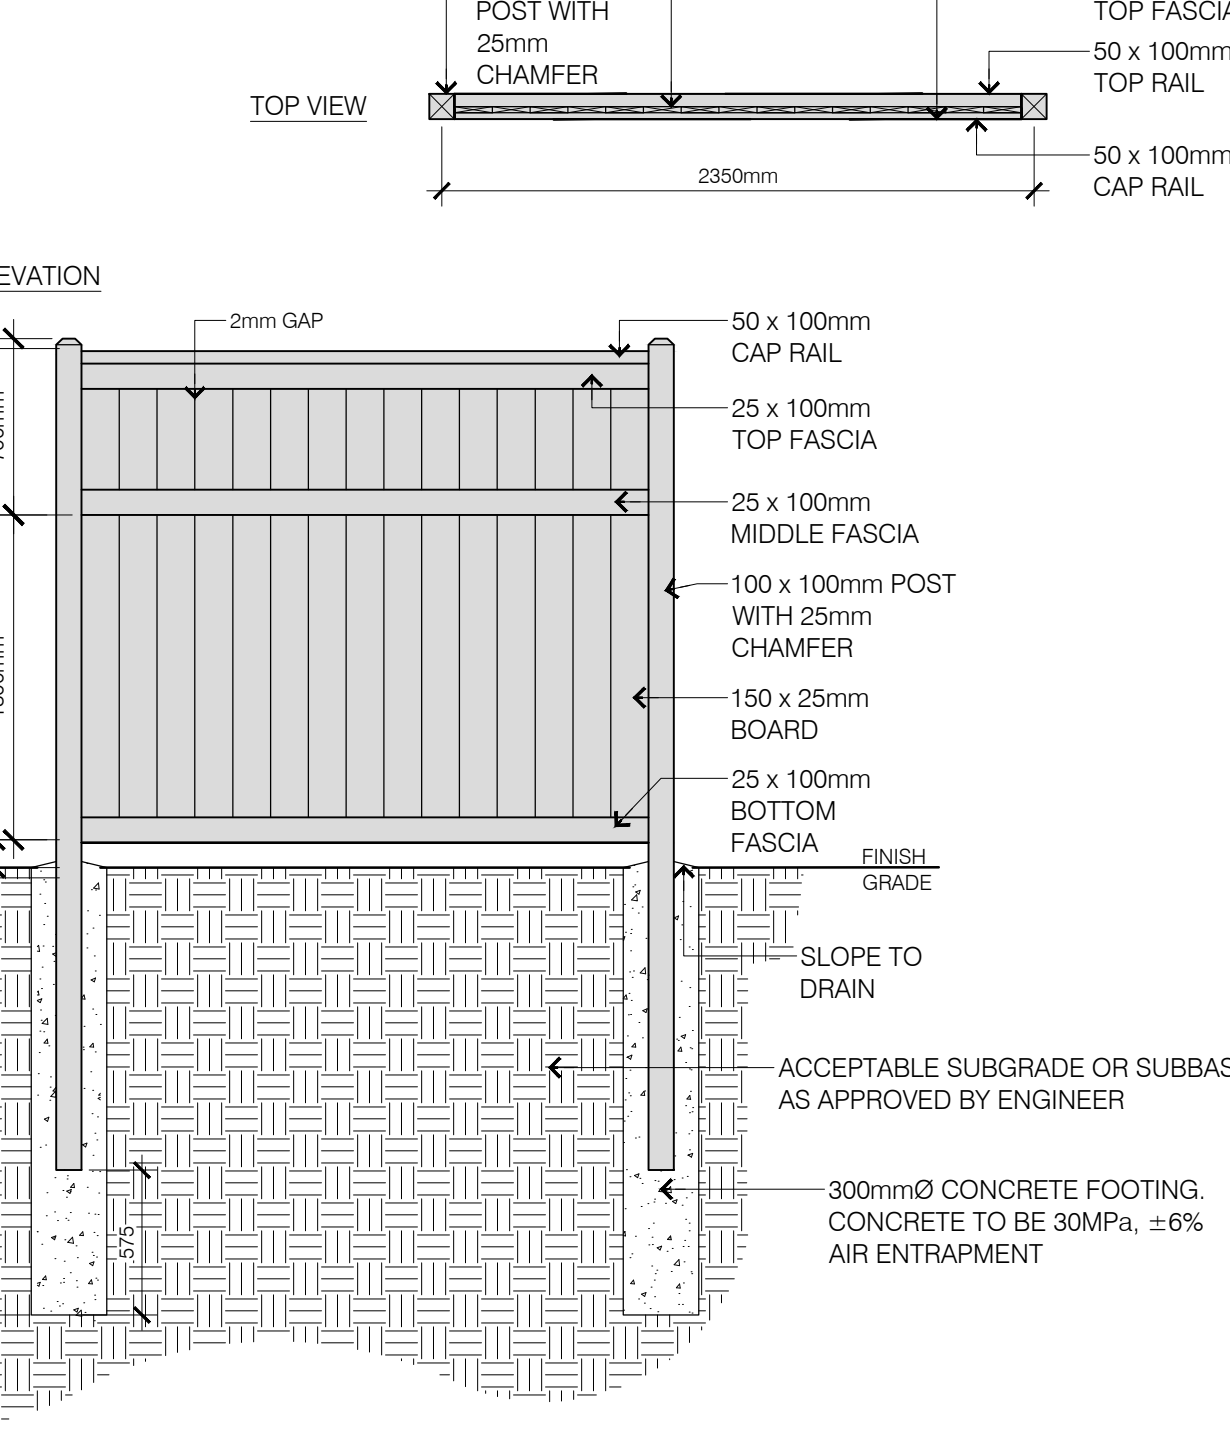

11 WOOD PRIVACY FENCE (L1-1) 1:30


KEY	QTY	BOTANICAL NAME	COMMON NAME	SIZE	COMMENTS
DECIDUOUS TREES					
AR	2	<i>Acer rubrum autumn flame</i>	Freeman Maple	50mm CAL.	W.B.
CO	2	<i>Colts occidentalis</i>	Hackberry	50mm	W.B.
QM	2	<i>Quercus macrocarpa</i>	bur oak	50mm	W.B.
SHRUBS					
sm	4	<i>Syringa meyeri</i>	Dwarf Korean Lilac	1 gal	Potted
VINES					
cs	6	<i>Celastrus scandens 'Autumn Revolution'</i>	American Bittersweet	1 gal	Potted
pq	33	<i>Parthenocissus quinquefolia</i>	Virginia Creeper	1 gal	Potted
PERENNIALS					
ep	19	<i>Echinacea purpurea</i>	Purple Coneflower	1 lb	Potted
rl	18	<i>Rudbeckia hirta 'Goldstrum'</i>	Black-eyed Susan	1 gal	Potted
ls	33	<i>Liatris spicata</i>	Dense Blazing Star	p/72	Potted
GRASSES					
ca	8	<i>Calamagrostis acutiflora</i>	Karl Foerster	1 gal	Potted

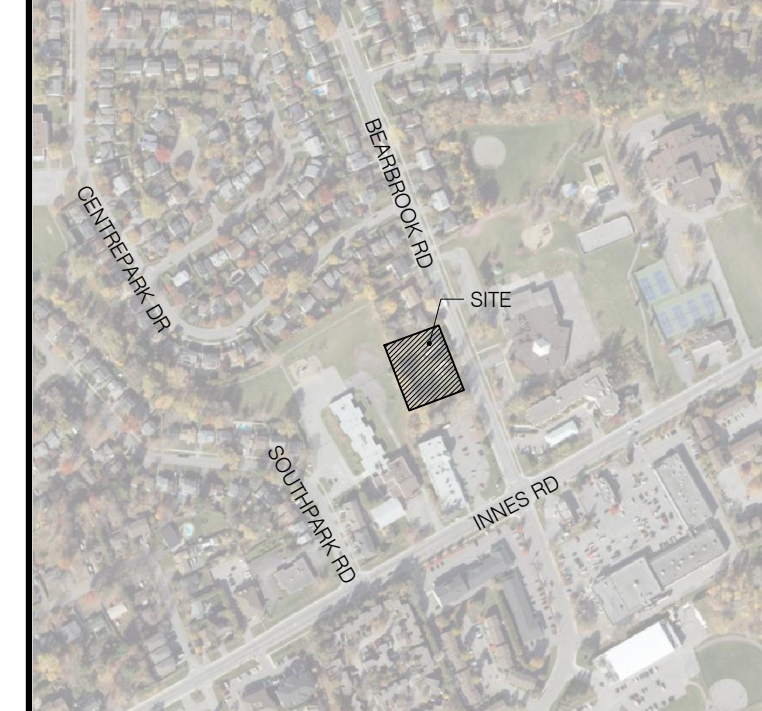

KEY MAP, NTS

- L1-1 GENERAL NOTES**
- All general site information and conditions compiled from architect's and engineer's plans and surveys.
 - Do not scale this drawing.
 - Report any discrepancies prior to commencing work. No responsibility is born by the Landscape Architect for unknown subsurface conditions.
 - Reinstate all areas and items damaged as a result of construction activities to the satisfaction of the Landscape Architect.
 - Drawing may not be used for construction until signed by Landscape Architect as issued for construction.
 - The accuracy of the position of utilities is not guaranteed.
 - Individual utility co. must be contacted for confirmation of utility existence and location prior to digging.
 - This drawing is an instrument of service and requires the permission of the Landscape Architect for use. Copyright is reserved by the Landscape Architect, David M. Lashley.

NO.	DATE	DESCRIPTION
8	2023-11-15	ISSUED FOR SPA
7	2023-06-14	ISSUED FOR SPA
6	2023-05-23	ISSUED FOR SPA
5	2022-12-21	REVISED FOR SPA
4	2022-03-18	REVISED FOR SPA
3	2022-03-07	REVISED FOR SPA
2	2022-03-03	REVISED FOR SPA
1	2021-11-30	ISSUED FOR SPA

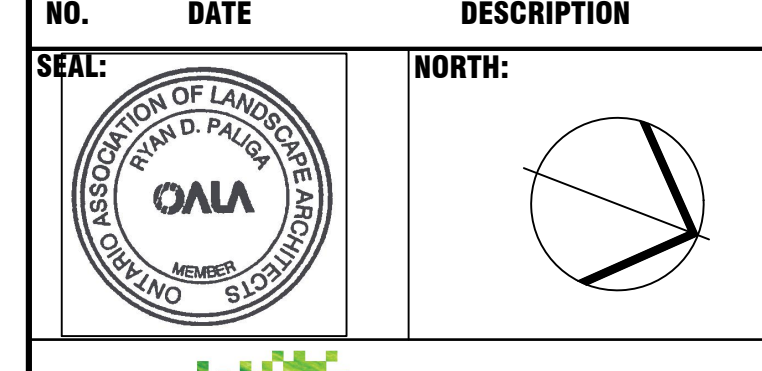

LASHLEY & ASSOCIATES
 LANDSCAPE ARCHITECTURE AND SITE ENGINEERING
 201-850 CLADSTONE AVENUE OTTAWA, ON K1Y 3E8
 T 613 231 8579 F 613 231 8580
 W LASHLEYA.COM E MAIL@LASHLEYA.COM

PROJECT:
 98 + 100 BEARBROOK LANDRIC HOUSE
 98 + 100 Bearbrook Drive
 Gloucester, ON, K1B 3B9

DRAWING TITLE:
 LANDSCAPE PLAN

DATE: 2021-07-26 **DRAWING NO.:** NG-RP
SCALE: AS SHOWN
DRAWN BY: NG-RP
LA PROJECT NO.: 21813-1

#18758