
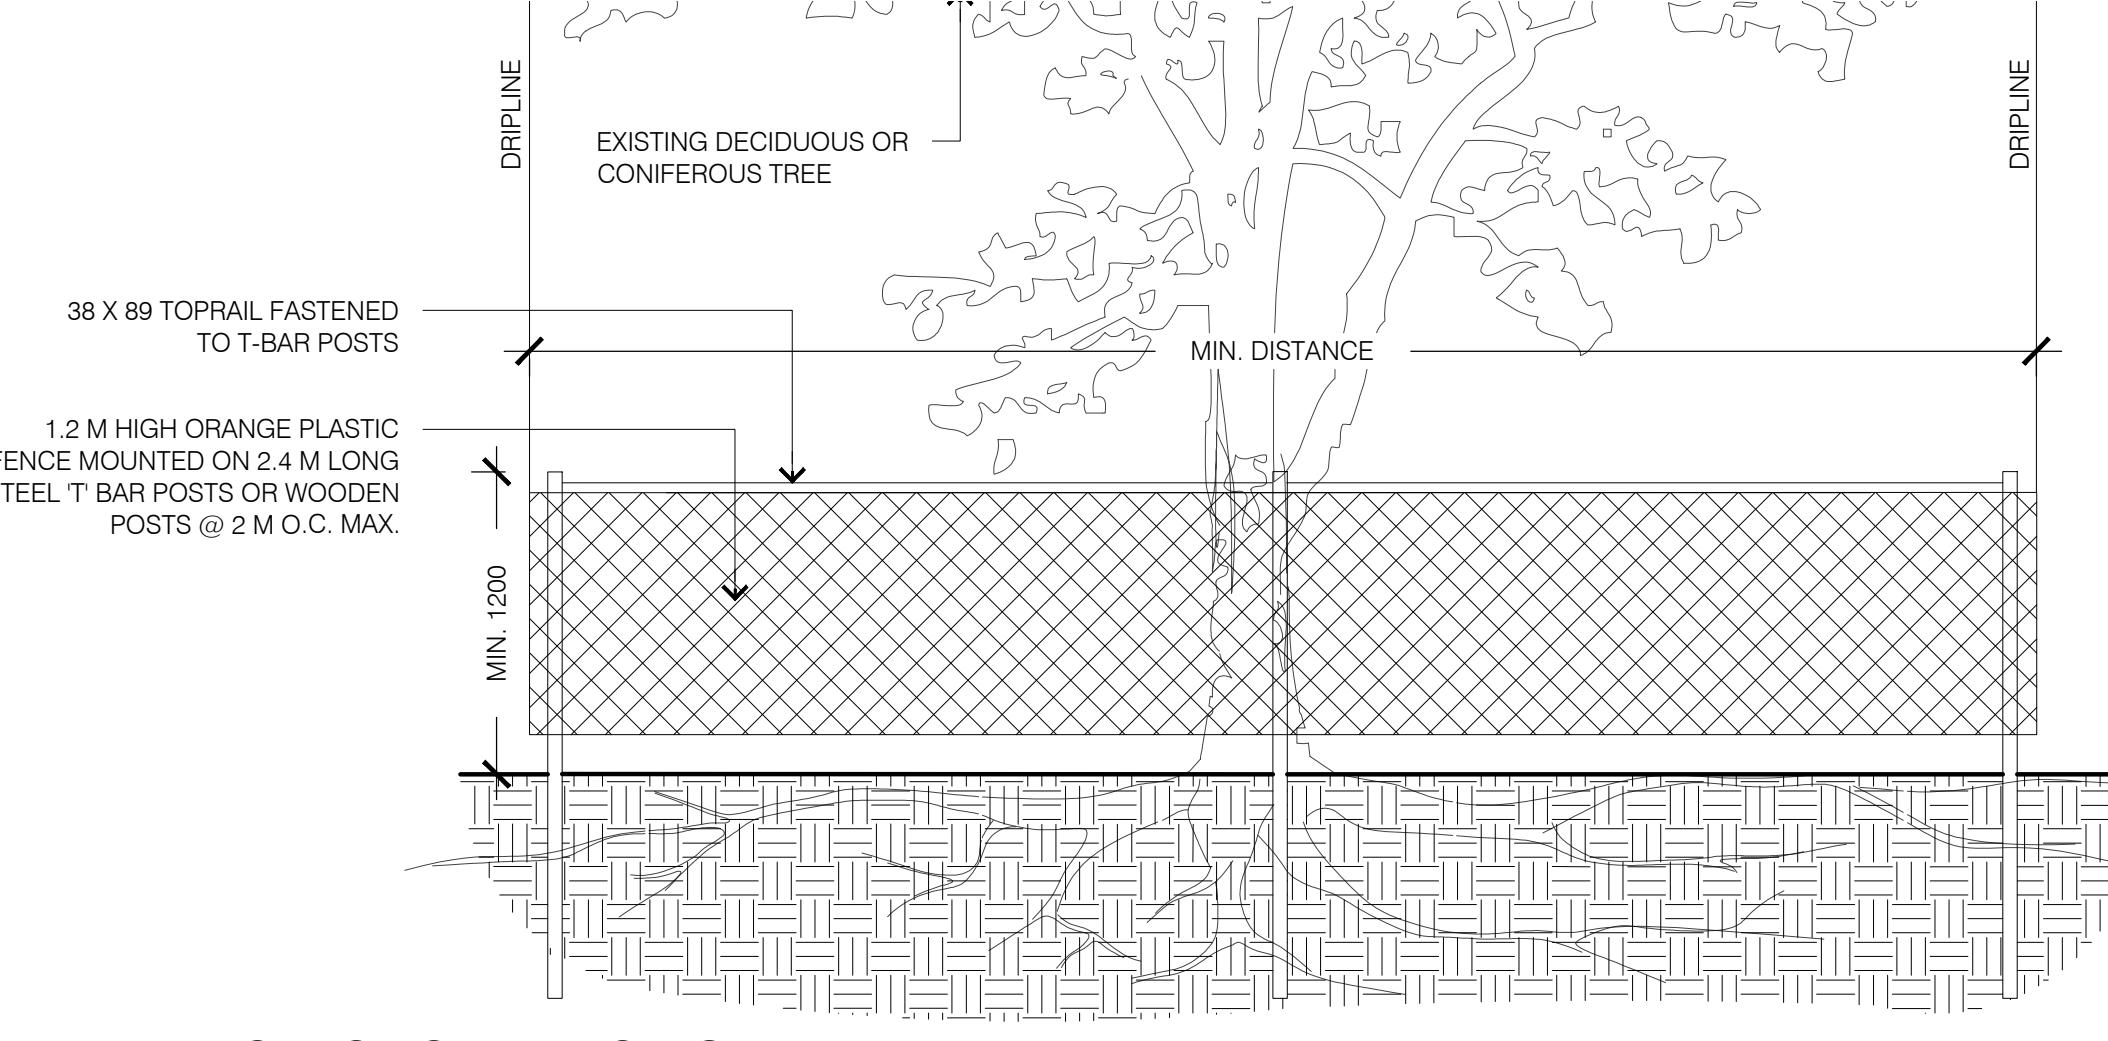


1 POST-DEVELOPMENT VEGETATION

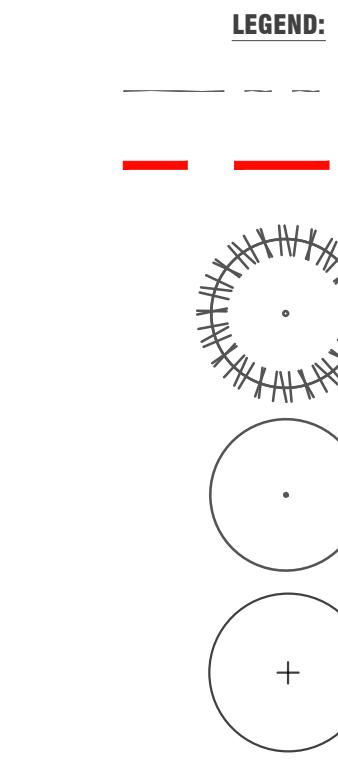

2 TREE PROTECTION FENCING

THE FOLLOWING PROTECTION MEASURES MUST BE IMPLEMENTED FOR RETAINED TREES, BOTH WITHIN THE WORK AREA AND ON ADJACENT PARCELS.

1. UNDER THE GUIDANCE OF AN ARBORIST, ERECT A MODULAR FENCE AT THE CRITICAL ROOT ZONE (CRZ) OF TREES WHERE THE CRZ IS ESTABLISHED AS BEING 10 CENTIMETERS FROM THE TRUNK FOR EVERY CENTIMETER OF TRUNK DIAMETER AT BREAST HEIGHT.
2. TREE PROTECTION SHALL BE ERECTED TO PROVIDE A CONTINUOUS BARRICADE BETWEEN DESIGNATED TREES AND THE WORK AREA PRIOR TO CONSTRUCTION.
3. TUNNEL OR BORE WHEN DIGGING WITHIN THE CRZ OF A TREE.
4. ENSURE ALL EQUIPMENT AND CONSTRUCTION RELATED MATERIAL ARE NOT PLACED OR TEMPORARILY STORED WITHIN THE CRZ.
5. ENSURE EXHAUST FUMES FROM ALL EQUIPMENT ARE NOT DIRECTED TOWARDS ANY TREE'S CANOPY.
6. FLOODING OR DEPOSITION OF SEDIMENT SHALL BE PREVENTED WHERE TREES ARE LOCATED.
7. ALL DISTURBED ROOT SYSTEMS SHALL BE EXPOSED AND BACKFILLED IN ONE CONTINUOUS OPERATION TO MINIMIZE DESICCATION.
8. EXPOSED ROOTS SHALL BE KEPT CONTINUOUSLY MOIST DURING EXCAVATION.
9. REMOVE BROKEN AND DAMAGED ROOTS WITH SHARP PRUNING SHEARS.
10. THE TREE PROTECTION MODULAR FENCE IS TEMPORARY, SHALL BE MAINTAINED AT ALL TIMES DURING CONSTRUCTION OPERATIONS, AND SHALL BE REMOVED UPON COMPLETION OF WORK WHEN AGREED TO BY THE CONTRACT ADMINISTRATOR AND LANDSCAPE ARCHITECT.

1:30

TREES TO REMAIN				
NO.	SPECIES	DBH (CM)	HEALTH	COMMENTS
18	Trembling Aspen / <i>Populus tremuloides</i>	35	Good	Adjacent Property
40	Manitoba Maple / <i>Acer negundo</i>	52	Fair	Adjacent Property. Identified as #1 in Dendron Report
41	Manitoba Maple / <i>Acer negundo</i>	20	Poor	Adjacent Property
42	Red Maple / <i>Acer rubrum</i>	20	Good	Adjacent Property
43	Apple / <i>Malus sp.</i>	20,22, 18	Poor	Adjacent Property
44	Manitoba Maple / <i>Acer negundo</i>	33	Fair	Adjacent Property
45	European Buckthorn / <i>Rhamnus cathartica</i>	10-15	Fair	Adjacent Property, Hedge
46	Red Maple / <i>Acer rubrum</i>	16	Fair	Adjacent Property
49	Norway Maple / <i>Acer platanoides</i>	30	Poor	Adjacent Property
50	Norway Maple / <i>Acer platanoides</i>	30	Fair	Adjacent Property
51	Austrian Pine / <i>Pinus nigra</i>	20-28	Good	Adjacent Property, 4 Stems
52	Norway Maple / <i>Acer platanoides</i>	40	Good	Adjacent Property

KEY MAP, NTS

LTP-2 GENERAL NOTES

1. All general site information and conditions compiled from architect's and engineer's plans and surveys.
2. Do not scale this drawing.
3. Report any discrepancies prior to commencing work. No responsibility is born by the Landscape Architect for unknown subsurface conditions.
4. Reinstate all areas and items damaged as a result of construction activities to the satisfaction of the Landscape Architect.
5. Drawing may not be used for construction until signed by Landscape Architect as issued for construction.
6. The accuracy of the position of utilities is not guaranteed.
7. Individual utility co. must be contacted for confirmation of utility existence and location prior to digging.
8. This drawing is an instrument of service and requires the permission of the Landscape Architect for use. Copyright is reserved by the Landscape Architect, David M. Lashley.




PROPOSED TREES ON SITE					
KEY	QTY	BOTANICAL NAME	COMMON NAME	SIZE	COMMENTS
AR	2	<i>Acer rubrum autumn flame</i>	Freeman Maple	50mm CAL	W.B.
CO	4	<i>Celtis occidentalis</i>	Hackberry	50mm	W.B.

PROPOSED TREES ON ADJACENT PROPERTY PER AGREEMENT WITH OWNER					
KEY	QTY	BOTANICAL NAME	COMMON NAME	SIZE	COMMENTS
AS	3	<i>Acer saccharum</i>	Sugar Maple	50mm CAL	W.B.
AR	4	<i>Acer rubrum autumn flame</i>	Freeman Maple	50mm CAL	W.B.
SR	3	<i>Syringa reticulata</i>	Japanese Tree Lilac	50mm CAL	W.B.
TA	3	<i>Tilia americana</i>	Basswood	50mm CAL	W.B.
GB	2	<i>Ginkgo biloba 'Autumn Gold'</i>	Autumn Gold Maidenhair Tree	50mm CAL	W.B.
UH	5	<i>Ulmus x 'Homestead'</i>	Homestead Elm	50mm	W.B.
CC	2	<i>Crataegus crus-galli</i>	Thornless Hawthorn	50mm	W.B.

SEE PLAN PROVIDED BY CECCE

NO.	DATE	DESCRIPTION
6	2023-11-15	ISSUES FOR SPA
5	2023-06-14	ISSUES FOR SPA
4	2023-05-23	ISSUED FOR SPA
3	2022-12-21	ISSUED FOR SPA
2	2022-03-18	REVISED FOR SPA
1	2021-10-15	ISSUED FOR REVIEW

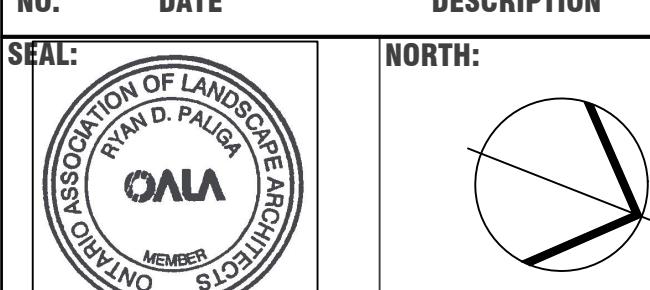

203 960 GLADSTONE AVENUE
OTTAWA, ON K1B 3B9
T 613 233 8579
F 613 233 8580
W Lashley+A.com
E Mail@Lashley+A.com

CONSULTANT:

98 + 100 BEARBROOK LANDRIC HOMES
98 + 100 BEARBROOK ROAD
OTTAWA, ON, K1B 3B9

DRAWING TITLE:
POST-DEVELOPMENT
VEGETATION
DATE: 2021-07-26 DRAWING NO.:
SCALE: AS SHOWN
DRAWN BY: SG-RP
LA PROJECT NO.: 21813-1
L-TP2