


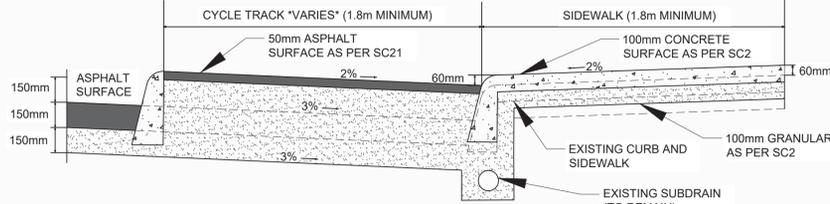


SECTION A-A



**APPROVED**  
By Lily Xu at 1:43 pm, Feb 22, 2024

*Lily Xu*  
**LILY XU, MCIP, RPP**  
MANAGER, DEVELOPMENT REVIEW SOUTH  
PLANNING, INFRASTRUCTURE & ECONOMIC  
DEVELOPMENT DEPARTMENT, CITY OF OTTAWA

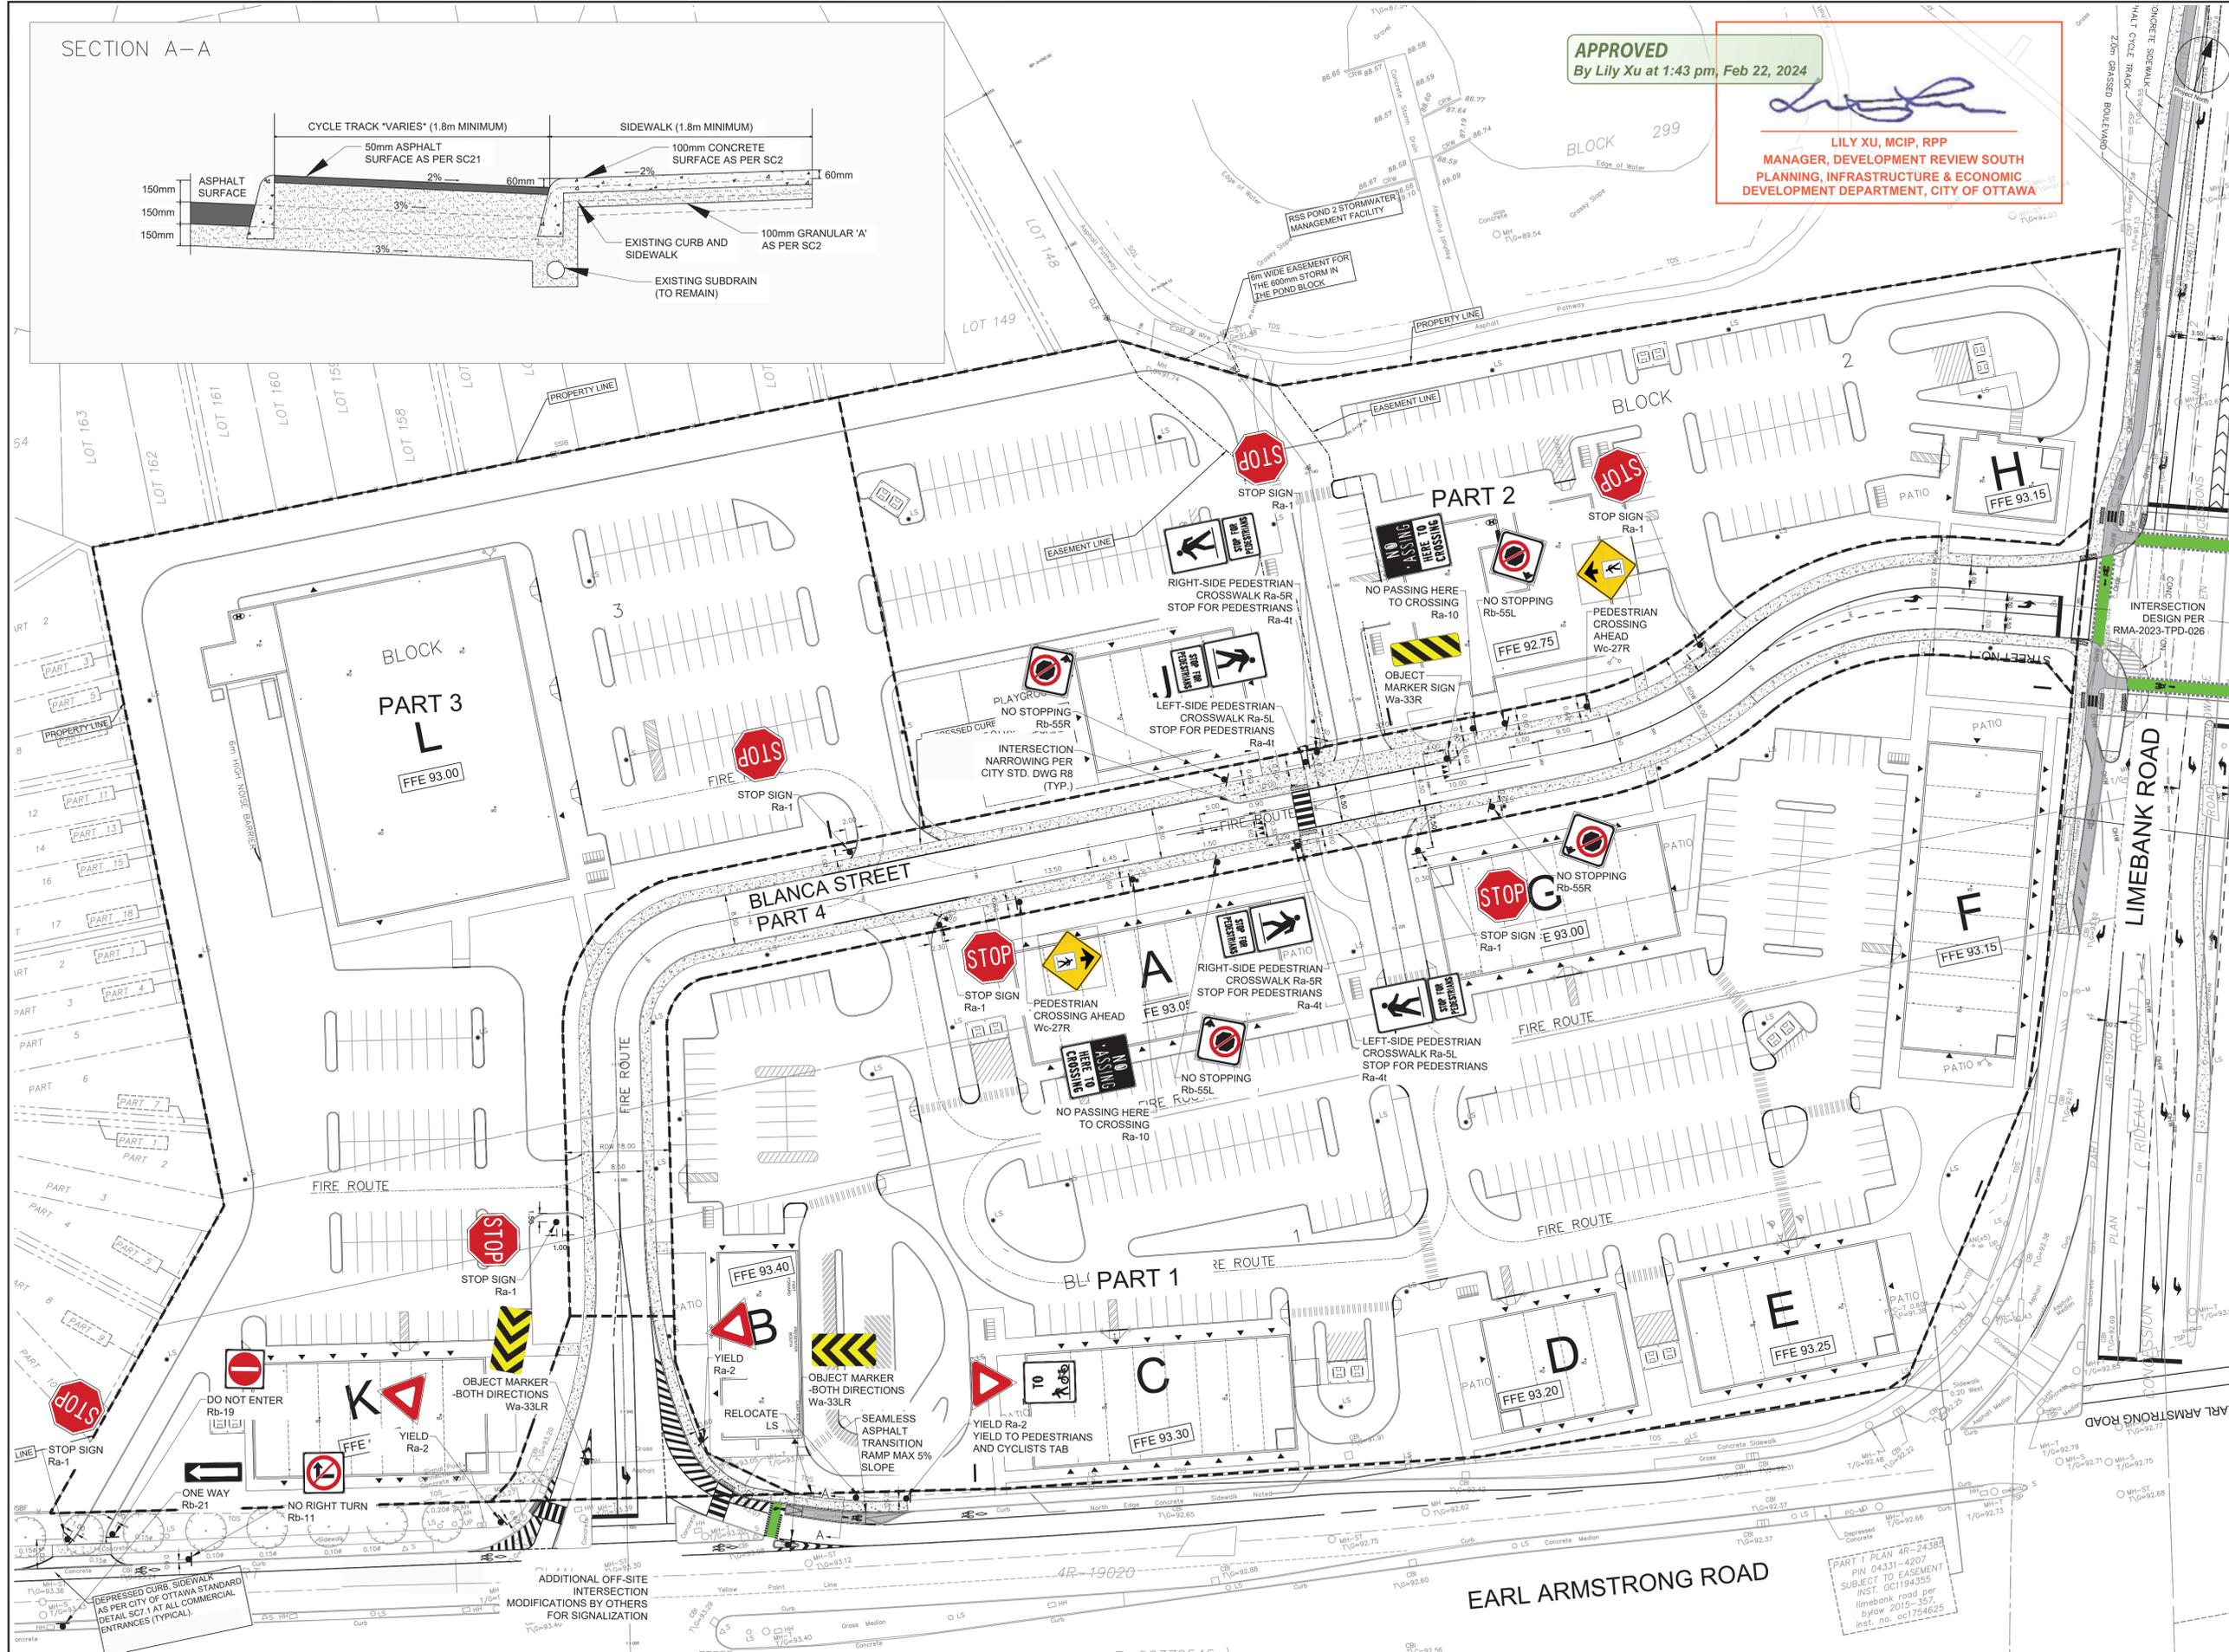

CLIENT

**COPYRIGHT**  
This drawing has been prepared solely for the intended use, thus any reproduction or distribution for any purpose other than authorized by IBI Group is forbidden. Written dimensions shall have precedence over scaled dimensions. Contractors shall verify and be responsible for all dimensions and conditions on the job, and IBI Group shall be informed of any variations from the dimensions and conditions shown on the drawing. Shop drawings shall be submitted to IBI Group for general confirmation before proceeding with fabrication.  
IBI Group Professional Services (Canada) Inc.  
is a member of the IBI Group of companies.

**ISSUES**

No.	DESCRIPTION	DATE
SUBMISSION No.1 FOR CITY REVIEW	D.H.	2022:12:14
SUBMISSION No.2 FOR CITY REVIEW	D.H.	2023:04:26
SUBMISSION No.3 FOR CITY REVIEW	D.H.	2023:06:07
SUBMISSION No.4 FOR CITY REVIEW	D.H.	2023:06:29
SUBMISSION No.5 FOR CITY REVIEW	D.H.	2024:01:11

**KEY PLAN**

**CONSULTANTS**

- DEPRESSED CURB
- TWSI (PER SC7.3)
- CATCH BASIN
- REAR YARD CATCH BASIN IN ROAD
- TRANSFORMER
- FIRE HYDRANT
- MOUNTABLE CURB
- BARRIER CURB
- Phasing Boundary

**SEAL**



**IBI GROUP**  
Suite 500 - 333 Preston Street  
Ottawa ON K1S 5N4 Canada  
Tel: 613 225 1311 / 613 241 3300 Fax: 613 225 9868  
ibigroup.com

**PROJECT**  
1515 EARL ARMSTRONG PLAZA



**PROJECT NO.:** 137404

**DRAWN BY:** IL  
**PROJECT MGR:** SEL

**CHECKED BY:** DH  
**APPROVED BY:** DH

**SHEET TITLE**  
GEOMETRIC ROADWAY DESIGN DRAWING

**SHEET NUMBER** 020 **ISSUE** 1

File Location: \\137404\_Earl\_Armstrong\_03\_Design\03\_TrafficContent\020 GRDD - 2023-03-15.dwg  
 Plot Date: Thursday, January 11, 2024, 10:13:39 AM by Isabel Loewen