


**LEGEND**

- FFL FINISHED FLOOR ELEVATION
- USF UNDERSIDE OF FOOTING
- — — — — PROPERTY LINE
- CB [Symbol] CATCH BASIN
- CICB [Symbol] CURB INLET CATCH BASIN
- MH [Symbol] STORM MANHOLE
- CBMH [Symbol] CATCH BASIN MANHOLE
- CIMH [Symbol] CURB INLET MANHOLE
- MH [Symbol] SANITARY MANHOLE
- FH [Symbol] FIRE HYDRANT
- FDC [Symbol] FIRE DEPARTMENT CONNECTION
- I.O.S — TOP OF SLOPE
- · · · · SILT FENCE BARRIER

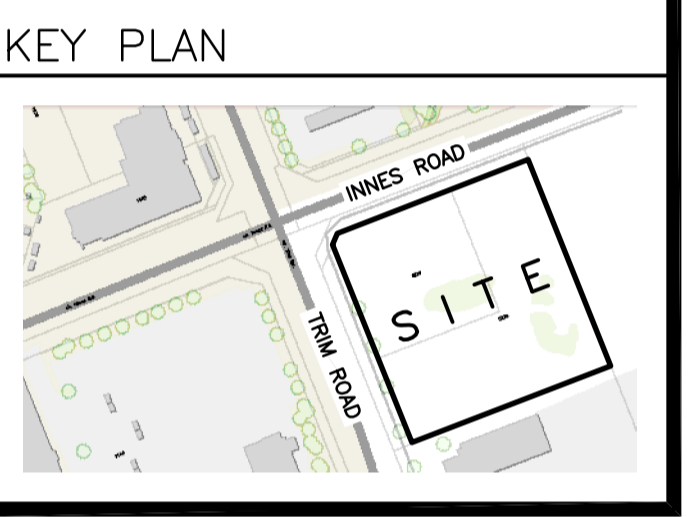


No.	DATE	REVISION
5	MAR 26-24	RE-ISSUED FOR APPROVAL
4	NOV 15-23	RE-ISSUED FOR APPROVAL
3	JUN 30-23	RE-ISSUED FOR APPROVAL
2	DEC 21-22	ISSUED FOR APPROVAL
1	DEC 19-22	ISSUED FOR COORDINATION

**D. B. GRAY ENGINEERING INC.**  
 Stormwater Management - Grading & Drainage - Storm & Sanitary Sewers - Watermain  
 700 Long Point Circle 613-425-8044  
 Ottawa, Ontario d.gray@dbgrayengineering.com

Project  
**PROPOSED 3-STORY DYMON STORAGE BUILDING**  
 5210 INNES ROAD  
 OTTAWA, ONTARIO

Drawing Title  
**EROSION & SEDIMENT CONTROL PLAN**

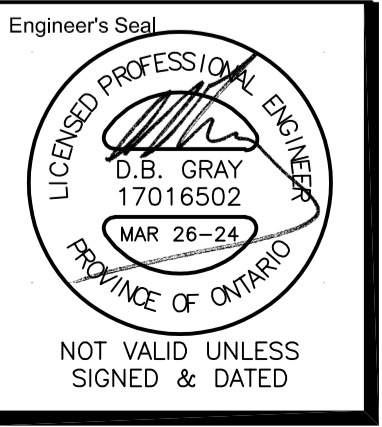

Engineer's Seal  
 Drawn D.B.G.  
 H. Scale 1:250  
 V. Scale  
 Date DEC 19-22  
 Job No. 21025  
 Drawing No.  
**C-3**  
 of 9

REFER TO NOTES, DETAILS & SCHEDULES ON DRAWINGS C-4, C-5 & C-6