





**Copyright Reserved**

The Contractor shall verify and be responsible for all dimensions. DO NOT scale the drawing - any errors or omissions shall be reported to Stantec without delay. The Copyrights to all designs and drawings are the property of Stantec. Reproduction or use for any purpose other than that authorized by Stantec is forbidden.

**Legend**

- EXISTING WATERMAIN
- EXISTING VALVE AND VALVE BOX
- EXISTING FIRE HYDRANT
- EXISTING SANITARY MH AND SEWER
- EXISTING STORM MH AND SEWER
- EXISTING CATCHBASIN
- REMOVAL ITEMS

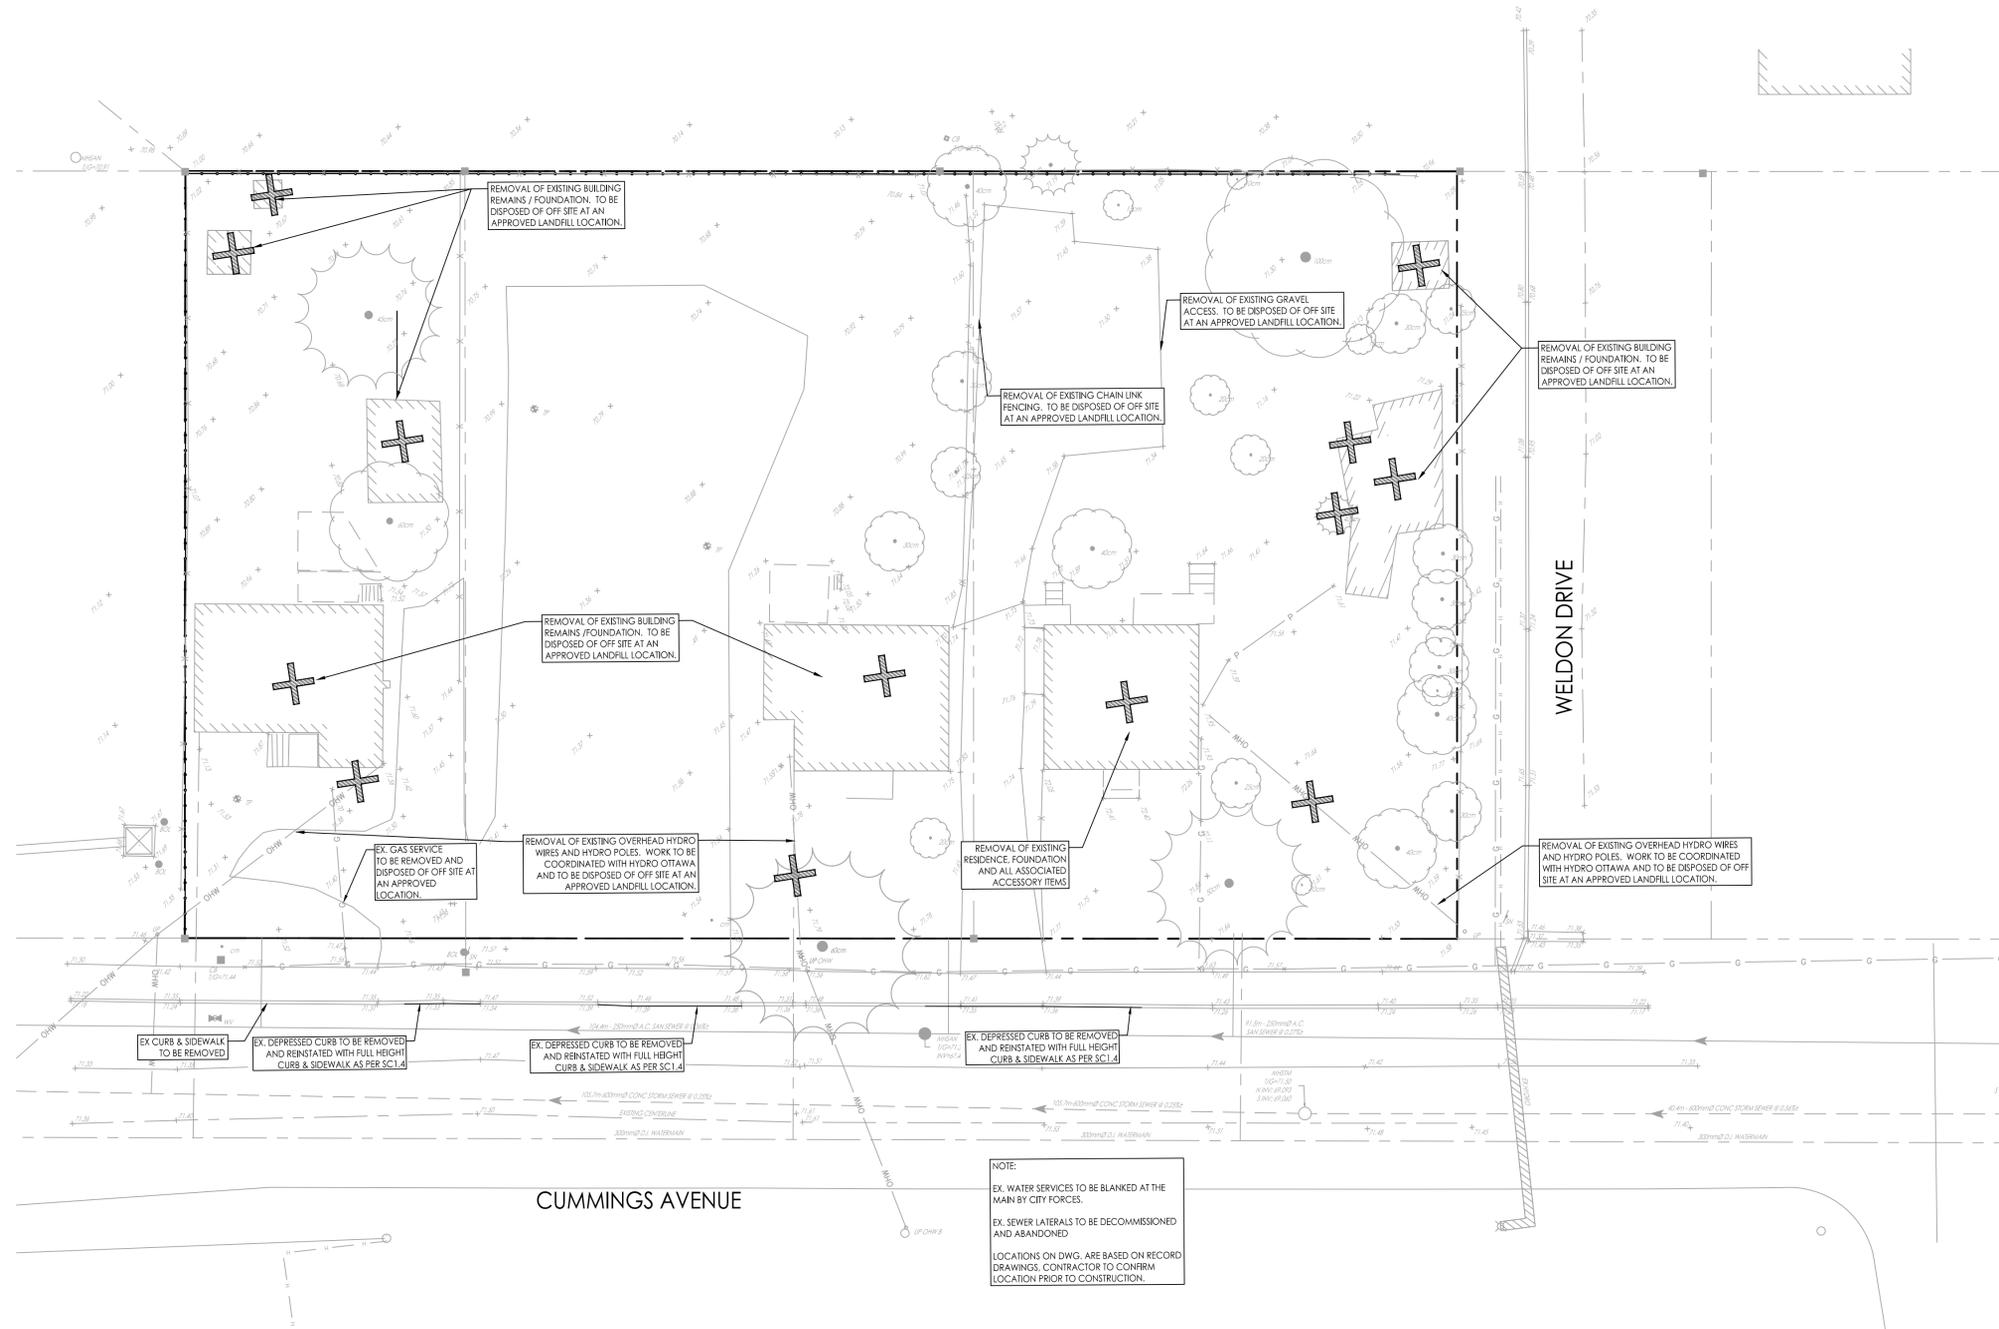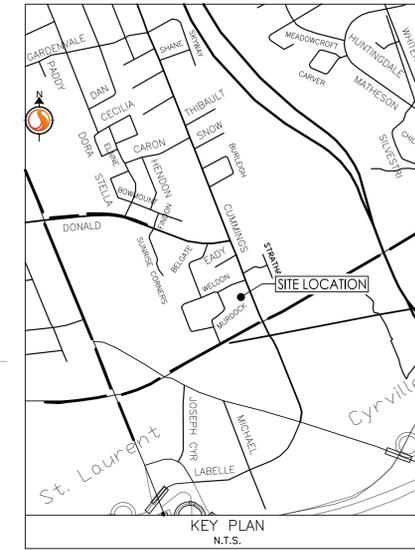

**Notes**

1. EXISTING AS-RECORDED SEWER AND WATER INFORMATION HAS BEEN DERIVED FROM AS-BUILT INFORMATION PROVIDED BY THE CITY OF OTTAWA.
2. CONTRACTOR TO VERIFY AS-RECORDED INFORMATION AND IMMEDIATELY REPORT ANY DISCREPANCIES OR CONFLICTS TO CIVIL ENGINEER PRIOR TO PROCEEDING WITH CONSTRUCTION.
3. DRAWING IS NOT INTENDED TO BE A COMPLETE REPRESENTATION OF SITE DEMOLITION REQUIREMENTS. THE CONTRACTOR IS ADVISED TO VISIT THE SITE AND REVIEW FULL DEMOLITION REQUIREMENTS ON-SITE.
4. FOR TREE REMOVALS AND PROTECTION SEE LANDSCAPE PLAN L.1 DATED 03/05/2024 PREPARED BY JAMES B. LENNOX AND ASSOCIATES INC.

Revision	By	Appd.	YY.MM.DD
6	MJS	DT	24.03.28
5	MJS	DT	24.02.29
4	MJS	DT	24.01.10
3	TM	PM	23.08.30
2	TM	PM	23.04.25
1	TM	-	23.04.04

File Name:	SS	TM	TM	23.04.04
160401787	Dwn.	Chkd.	Dgn.	YY.MM.DD

**Permit-Seal**

Client/Project  
**PROJECT1 STUDIO**

**1184 CUMMINGS AVENUE**

GLUCESTER, ON

Title  
**EXISTING CONDITIONS AND REMOVALS**

Project No.	Scale	0	2	6	10m
160401787	1:200				
Drawing No.	Sheet	Revision			
EX-1	1 of 7	6	19081		