





ACCESSIBLE CONCRETE PAD FOR BENCHES

L-400 ALL SITE FURNISHINGS ARE SUBJECT TO REVIEW WITH THE MEDICAL CENTRE


N.T.S.

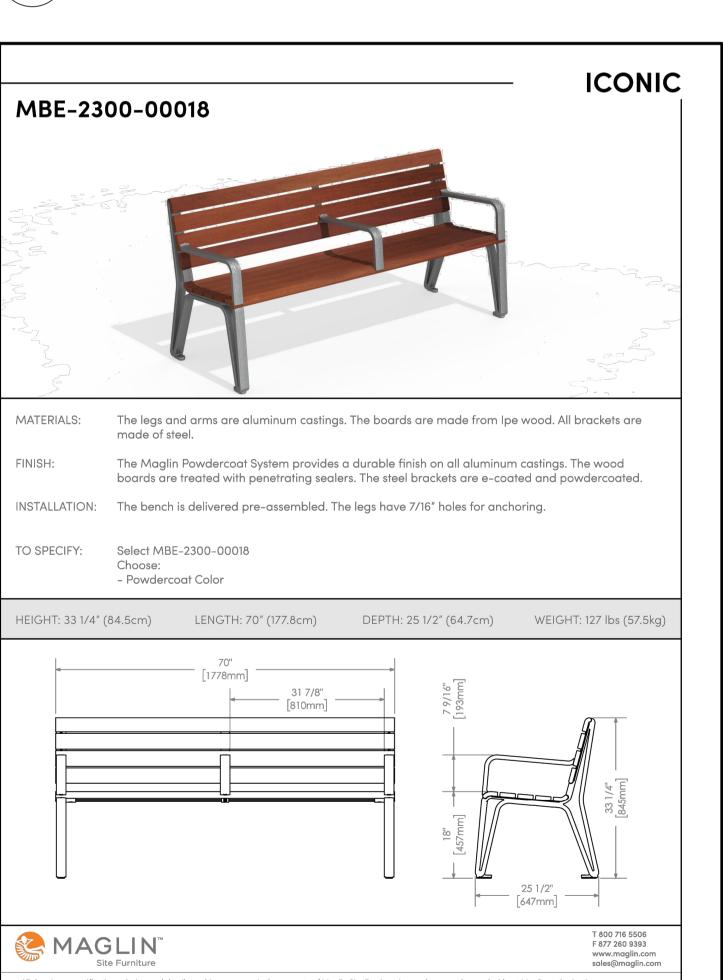



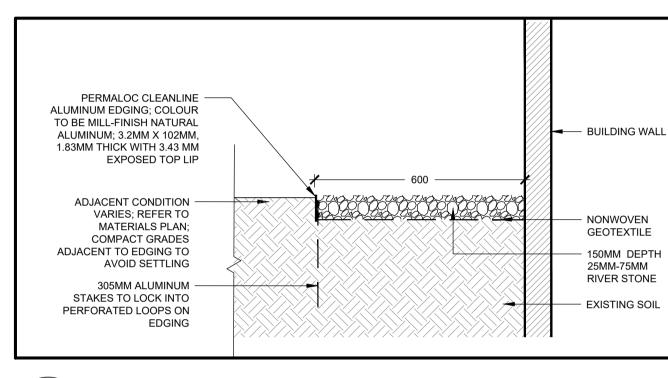




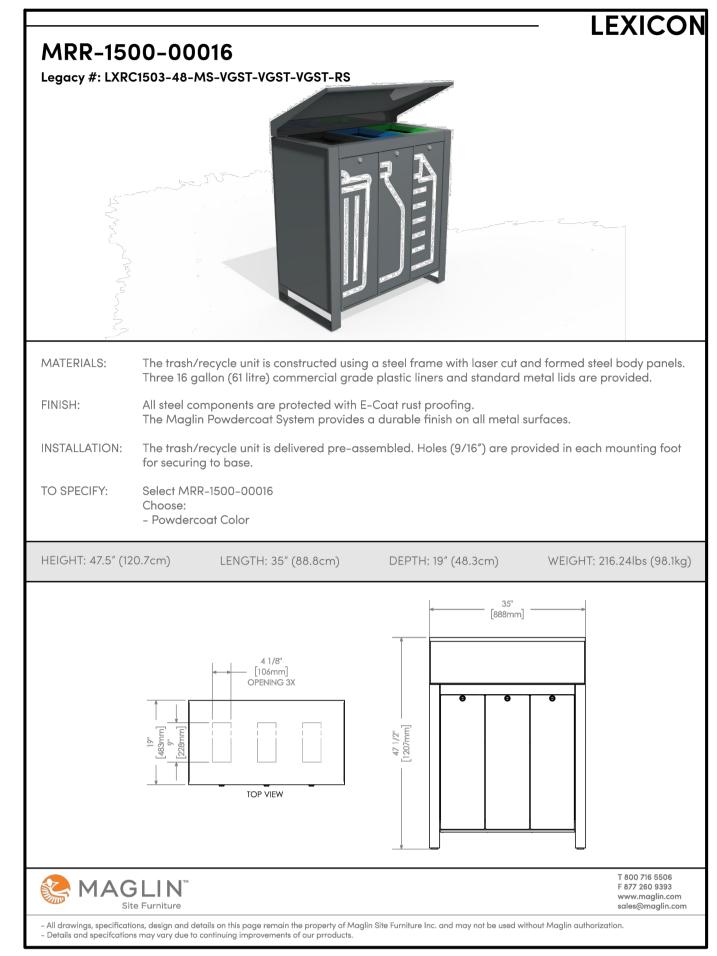



WASTE RECEPTACLE

ALL SITE FURNISHINGS ARE SUBJECT TO REVIEW WITH THE MEDICAL CENTRE N.T.S.

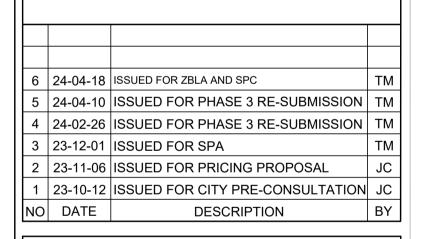



UNIVERSITY OF OTTAWA PCL CONSTRUCTION

PROJECT TITLE:


ADVANCED MEDICAL RESEARCH CENTRE


SITE ADDRESS:

451 SMYTH ROAD, OTTAWA, ONTARIO

DRAWING TITLE:

LANDSCAPE DETAILS - HARDWORKS

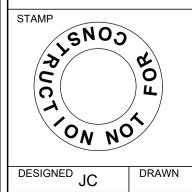

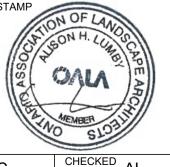

Landscape Architecture 2611 Queensview Dr #300, Ottawa, ON K2B 8K2

t. 613-829-2800

www.wsp.com

SCALE N.T.S. DATE NOVEMBER 2023 PROJECT NUMBER

CA0009956.0165-CA L-400