


1 BUILDING SECTION THRU CONCOURSE N-S
1:200



2 BUILDING SECTION THRU LIGHT WELL N-S
1:200

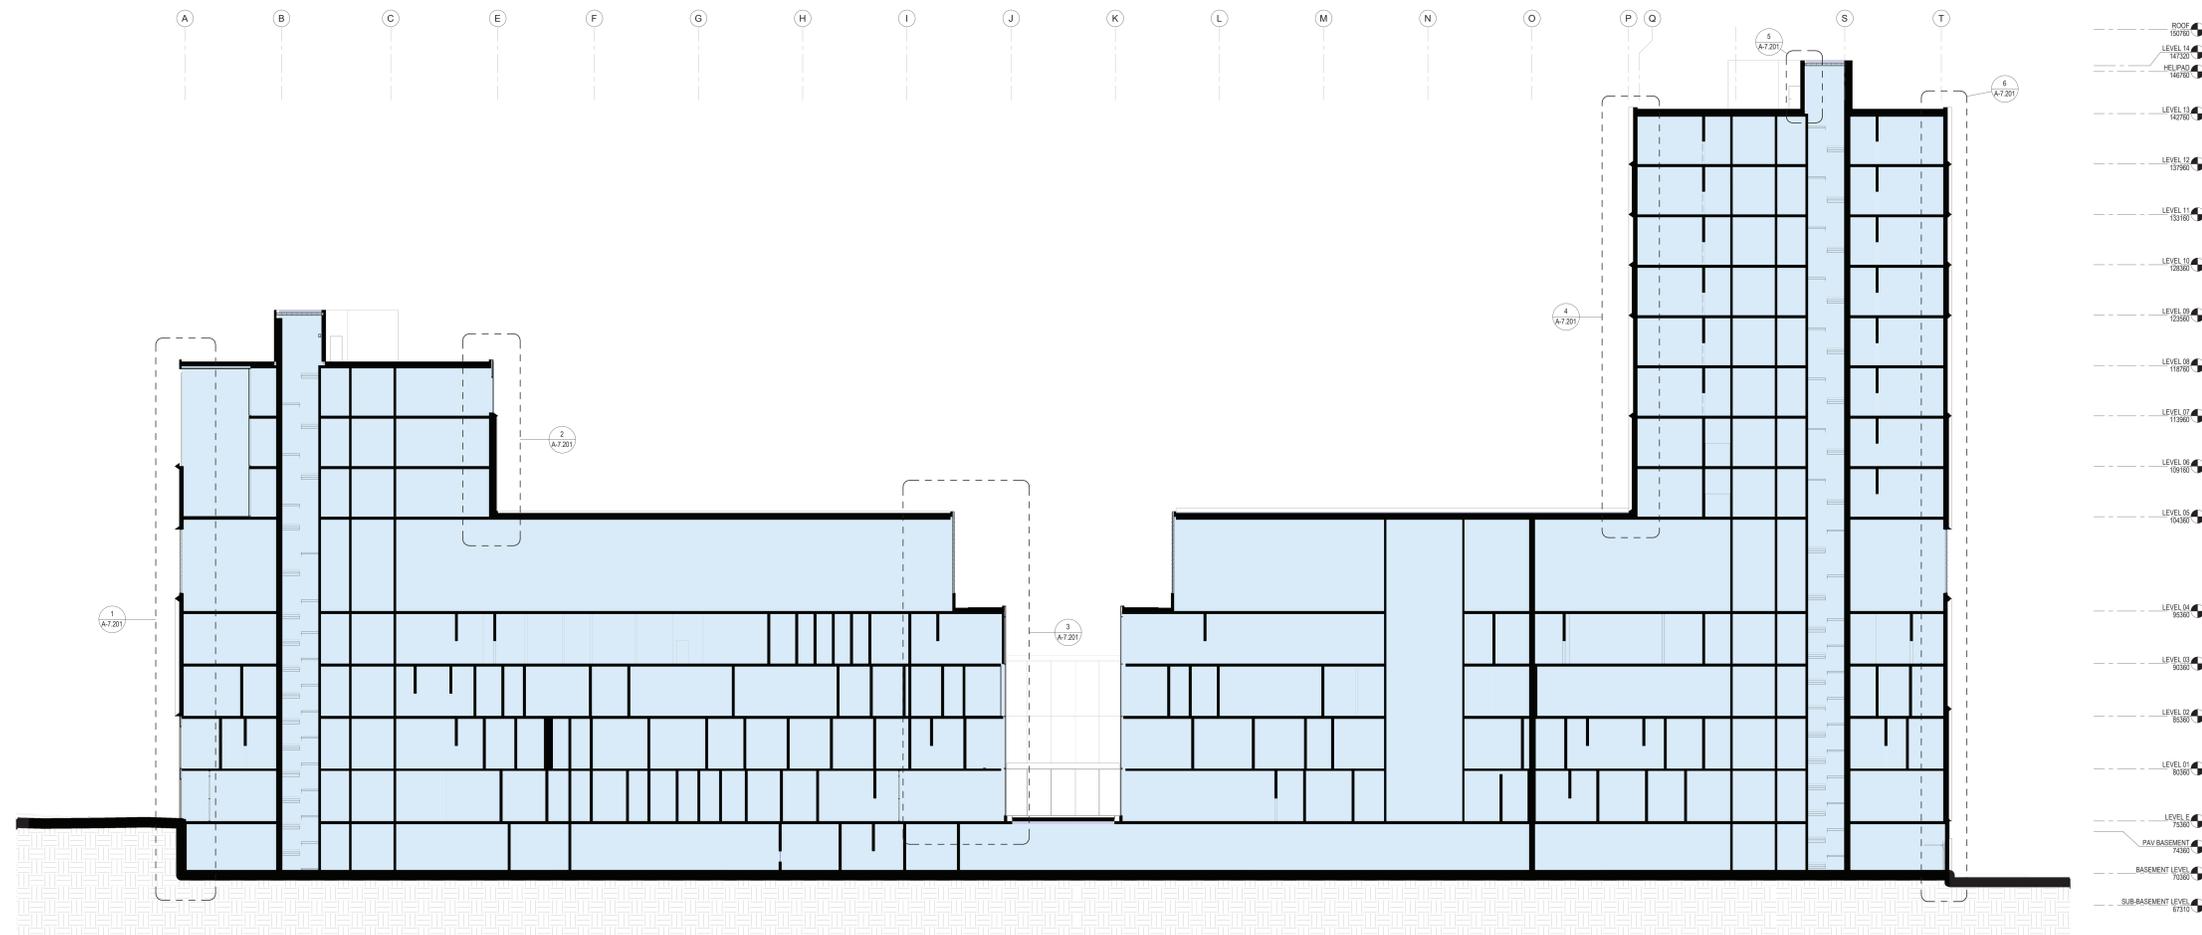

Architect	HDR
Landscape Architect	HDR
Civil Engineer	Parsons
Structural Engineer	ESP
Mechanical Engineer	Smith + Anderson
Plumbing Engineer	Smith + Anderson
Interior Designer	HDR
Equipment Planner	Collins
Wayfinding	

Sheet Reviewer: Author


MARK	DATE	DESCRIPTION
1	2022-06-13	ISSUED FOR COSTING
2	2022-06-30	ISSUED FOR 3A1.1
3	2022-09-23	ISSUED FOR PRE-CONSULTATION
4	2022-11-30	ISSUED FOR EPC and FLUDA - 1st Submission
5	2023-12-02	ISSUED FOR 3A1.2
6	2023-02-24	ISSUED FOR RFP VERSION 1.0
7	2023-04-14	ISSUED FOR EPC and FLUDA APPROVAL

Project Number: 1030392
Original Issue: 02/02/22



PRELIMINARY
NOT FOR CONSTRUCTION
BUILDING SECTIONS


Sheet Number: A-7.100
Project Status: STAGE 3

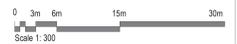

APPROVED
By Lily Xu at 10:10 am, May 21, 2024


Lily Xu
LILY XU, MCIP, RPP
MANAGER, DEVELOPMENT REVIEW SOUTH
PLANNING, DEVELOPMENT, AND BUILDING SERVICES
DEPARTMENT, CITY OF OTTAWA

- ROOF 150760
- LEVEL 14 147220
- HELIPAD 146760
- LEVEL 13 137760
- LEVEL 12 127760
- LEVEL 11 113160
- LEVEL 10 103660
- LEVEL 09 123660
- LEVEL 08 118160
- LEVEL 07 113660
- LEVEL 06 109160
- LEVEL 05 104660
- LEVEL 04 90360
- LEVEL 03 90360
- LEVEL 02 80360
- LEVEL 01 80360
- LEVEL 0 82000
- LEVEL E 75360
- EL. 82000
- EL. 75360
- EL. 70360
- EL. 70360
- SUB-BASEMENT LEVEL 67310

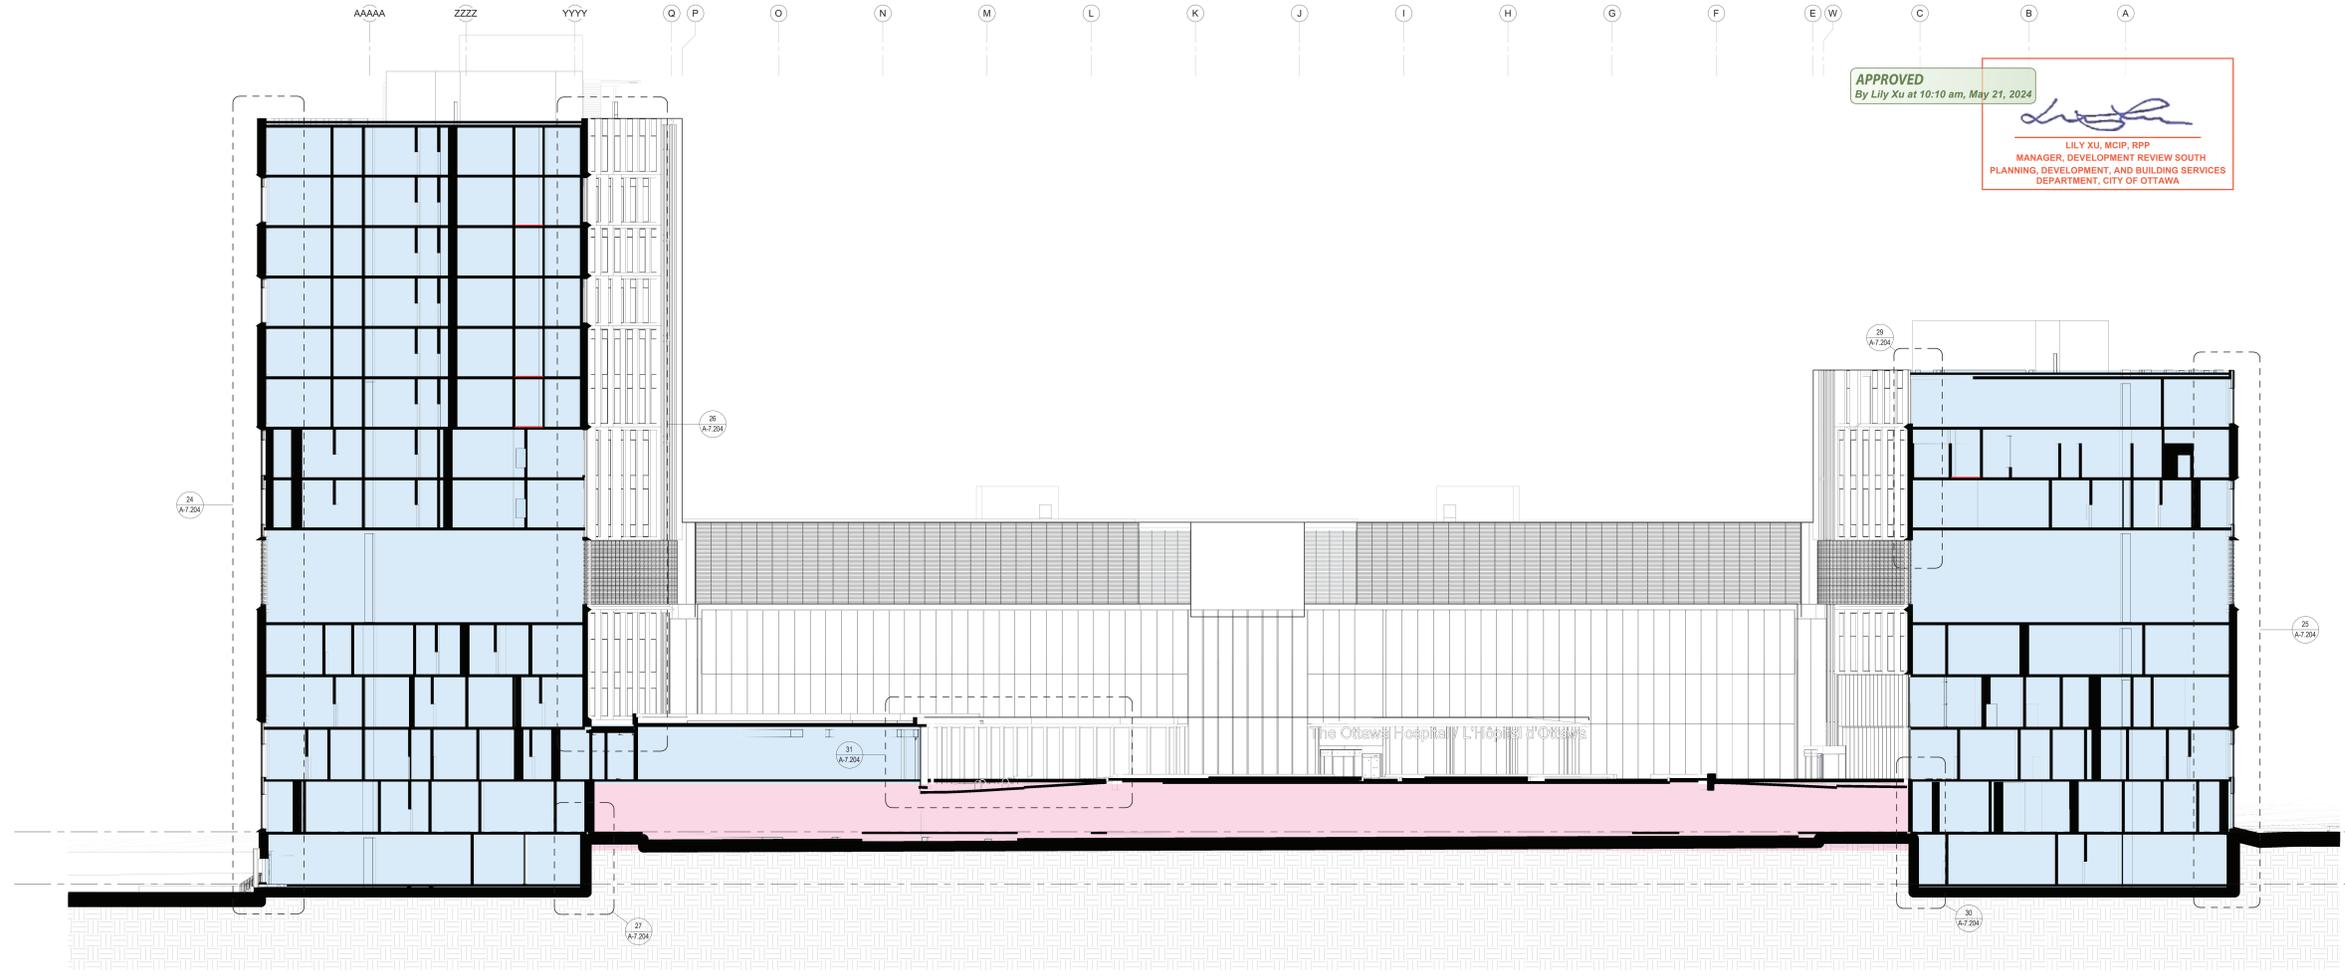

1 BUILDING SECTION - PAVILION - E/W
1:200

- ROOF 150760
- LEVEL 14 147220
- HELIPAD 146760
- LEVEL 13 137760
- LEVEL 12 127760
- LEVEL 11 113160
- LEVEL 10 103660
- LEVEL 09 123660
- LEVEL 08 118160
- LEVEL 07 113660
- LEVEL 06 109160
- LEVEL 05 104660
- LEVEL 04 90360
- LEVEL 03 90360
- LEVEL 02 80360
- LEVEL 01 80360
- LEVEL 0 82000
- EL. 82000
- EL. 75360
- EL. 70360
- EL. 70360
- SUB-BASEMENT LEVEL 67310

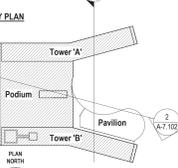

Architect	HDR
Landscape Architect	HDR
Civil Engineer	Parsons
Structural Engineer	ESF
Mechanical Engineer	Smith + Anderson
Electrical Engineer	Smith + Anderson
Plumbing Engineer	Smith + Anderson
Interior Designer	HDR
Equipment Planner	Collins
Wayfinding	Collins

MARK	DATE	DESCRIPTION
1	2022-09-23	ISSUED FOR PRE-CONSULTATION
2	2022-11-30	ISSUED FOR SPC and FLUDA - 1st Submission
3	2022-12-02	ISSUED FOR 3A1-2
4	2023-04-14	ISSUED FOR SPC and FLUDA APPROVAL


Project Number 10303952
Original Issue 020122




PRELIMINARY
NOT FOR CONSTRUCTION
BUILDING SECTIONS

Sheet Number
A-7.102

Project Status
STAGE 3

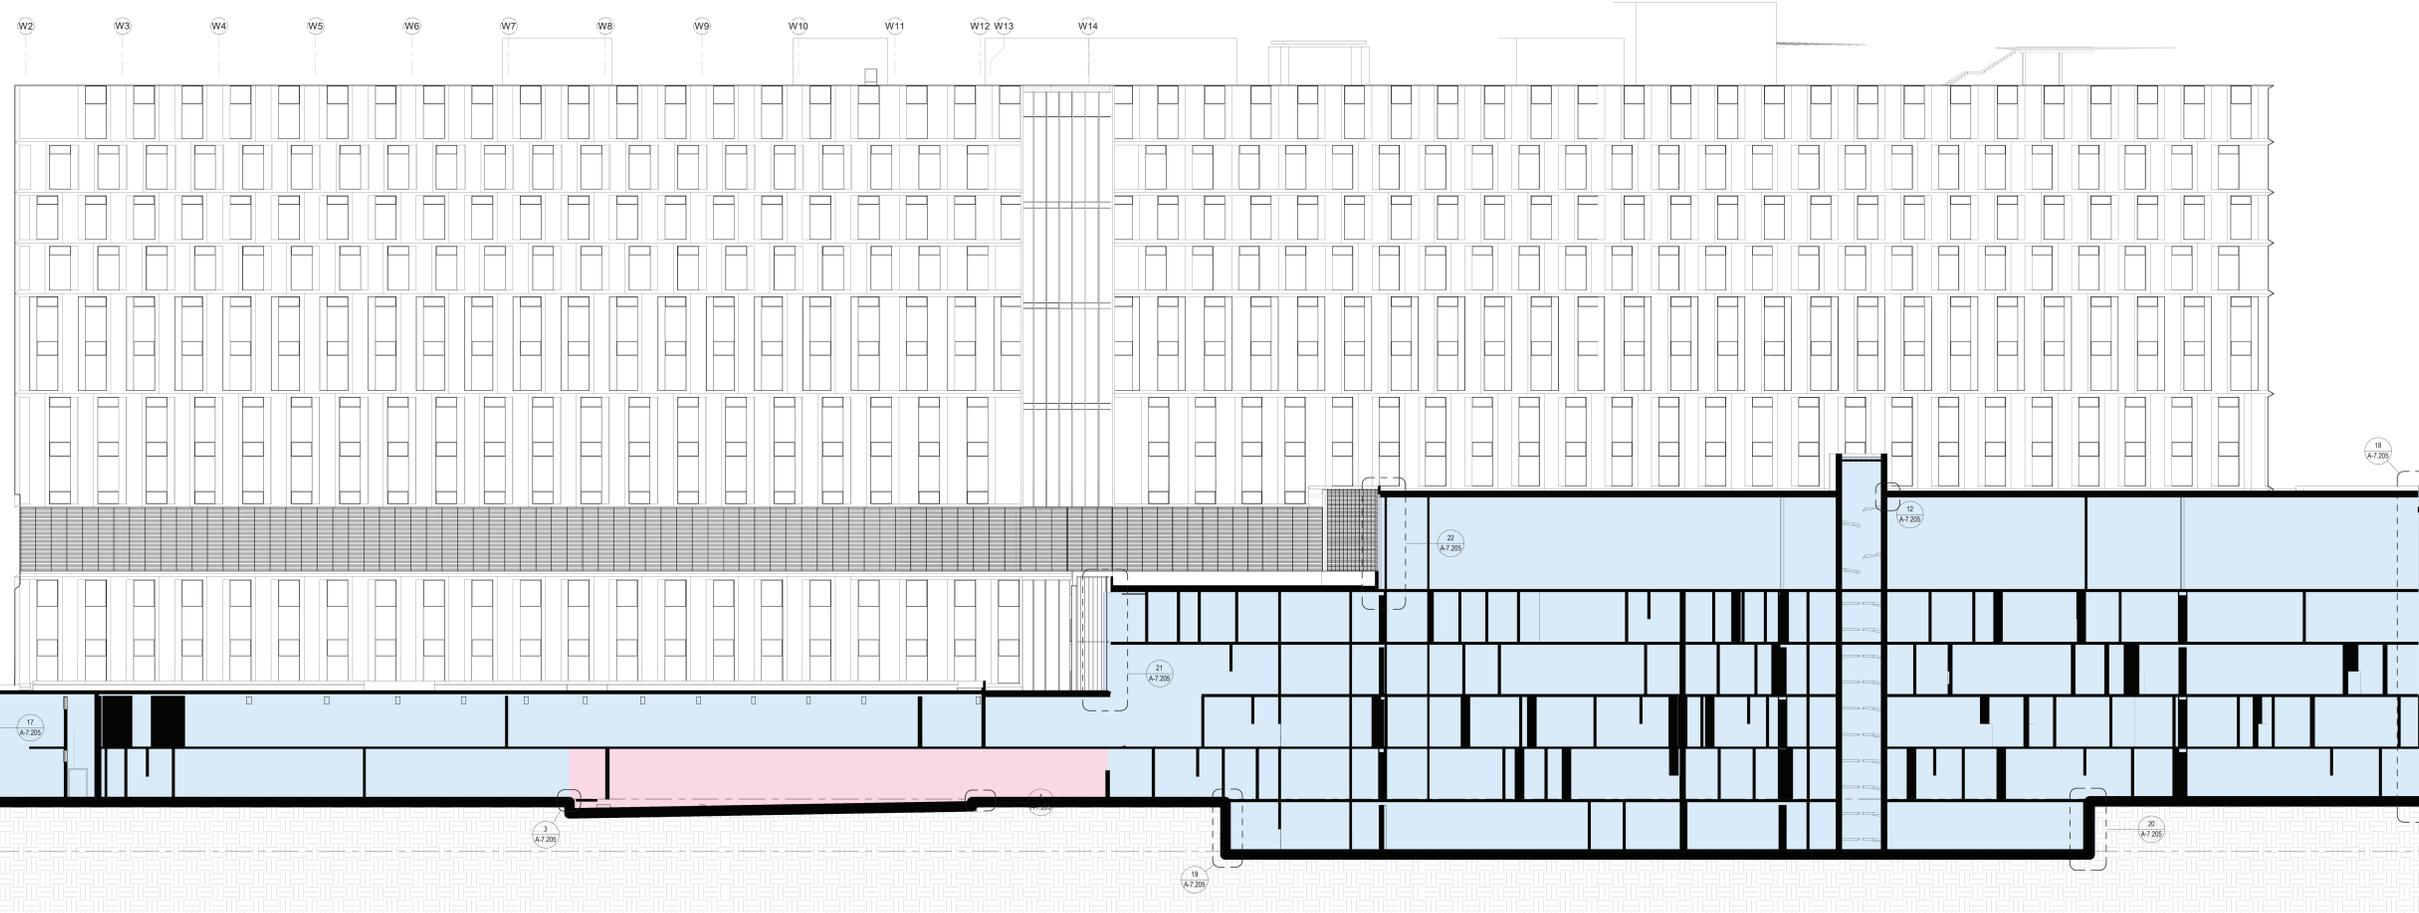

2 BUILDING SECTION - PAVILION - N/S
1:200

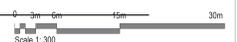

11/02/2022 7:43:30 AM B:\96\10303952_10\New CPD_PCD_10310303952_T04_CD_PCD_ARCH\A-7.102.rvt

D07-12-22-0168 #18891