
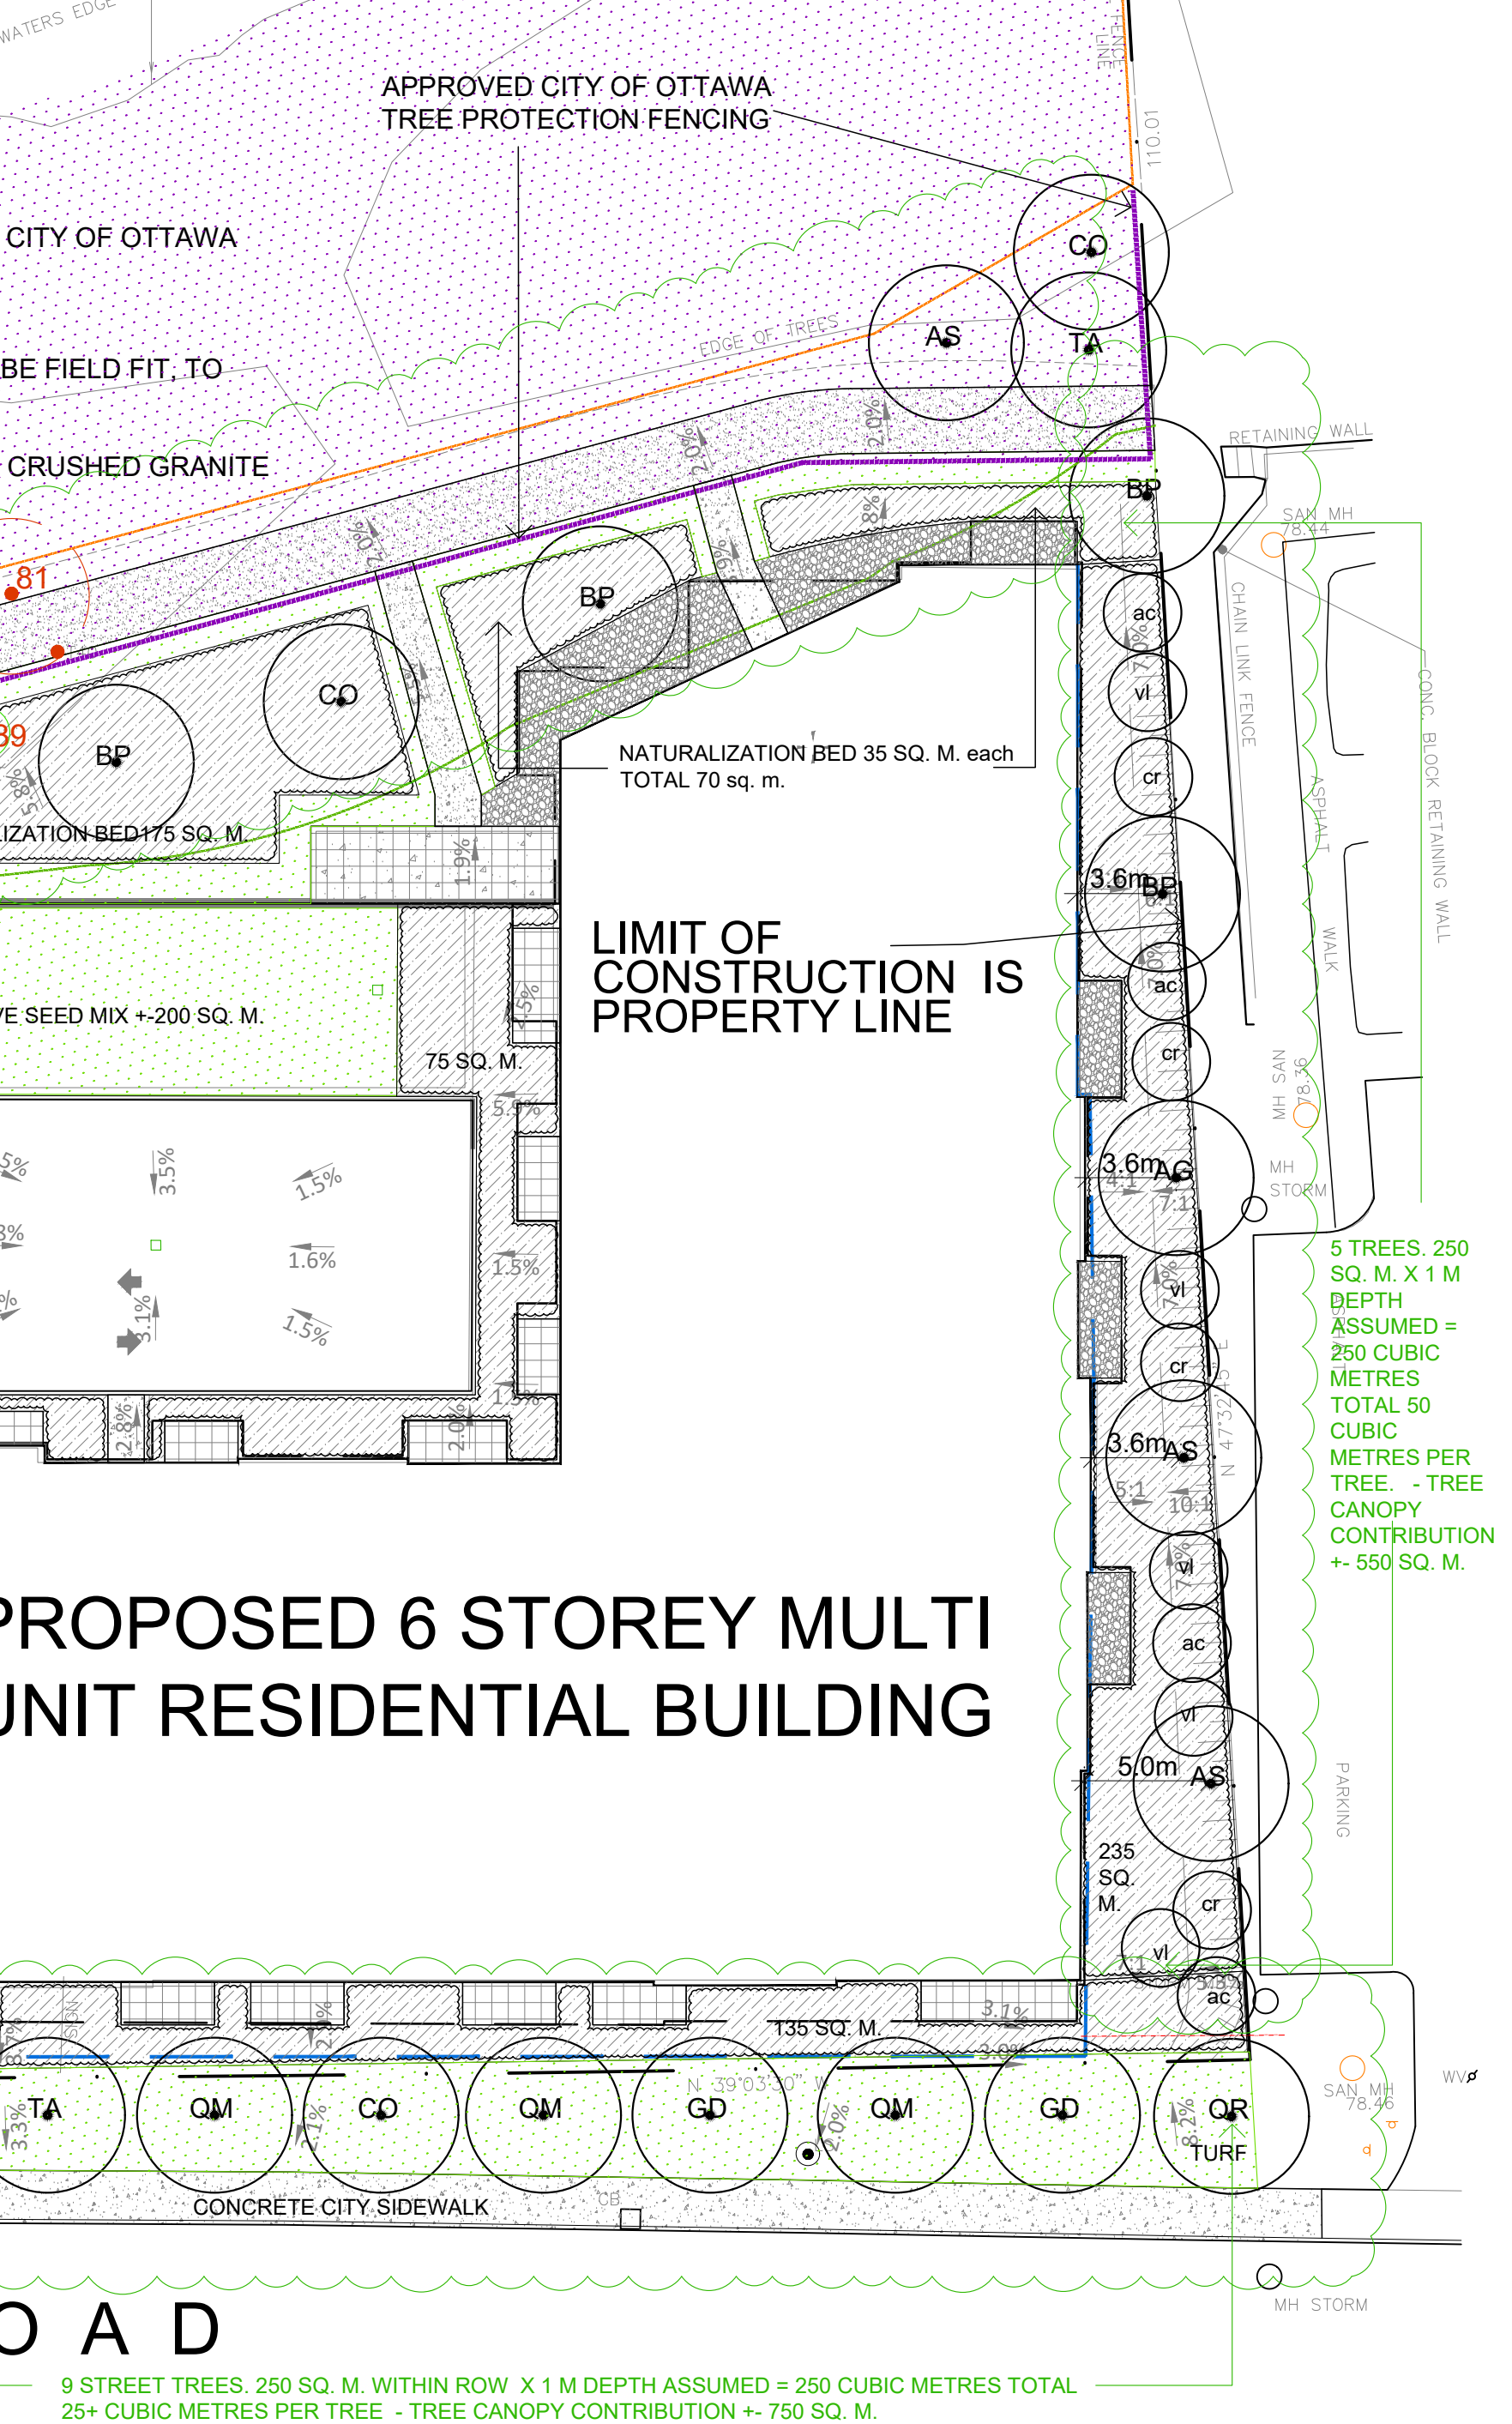


SHRUBS 788 MARCH ROAD KANATA - SINA - 750 SQ. M.							
Code	Qty.	Botanical Name	Common Name	Size	Condition	NATIVE	
ac	TBD	Amelanchier canadensis	Serviceberry	60cm Ht.	Pot	YES	
au	TBD	Arcostaphylos Uva	Bearberry	30cm spr	Pot	YES	
cr	TBD	Cornus racemosa	Grey Dogwood	60cm Ht.	Pot	YES	
HK	TBD	Hypericum kalmianum	Kalm St. John's Wort	30cm Ht.	Pot	YES	
HK	TBD	Hypericum prolificum	Shrubby St. John's Wort	40cm Ht.	Pot	YES	
PF	TBD	Potentilla fruticosa 'Abbotswood'	Abbotswood Potentilla	30cm Ht.	Pot	NO	
RP	TBD	Rosa palustris	Swamp Rose	50cm Ht.	Pot	YES	
RT	TBD	Rhus typhina	Staghorn Sumac	30cm Ht.	Pot	YES	
SA	TBD	Symphoricarpos albus	Snowberry	50cm Ht.	Pot	YES	
SA	TBD	Spiraea alba	Meadowsweet	50cm Ht.	Pot	YES	
SB	TBD	Spiraea bumalda 'Dart's Red'	Dart's Red Spirea	40cm Ht.	Pot	NO	
vl	TBD	Viburnum lentago	Nannyberry	60cm Ht.	Pot	YES	
PCo	TBD	Juniperus chinensis 'Ontario Green'	Ontario Green Juniper	30cm spr	Pot	NO	
PM	TBD	Pinus mugo var. pumilio	Mugho Pine	30cm spr	Pot	NO	
TCm	TBD	Taxus canadensis 'Monloco'	Emerald Spreader Yew	30cm spr	Pot	NO	
SC	TBD	Sambucus canadensis	Elderberry	50cm Ht.	Pot	YES	

TOTAL OF ABOVE SHRUBS 1250.				
Code	Qty.	Botanical Name	Common Name	Condition
GM	TBD	Geranium macrorrhizum	Bigroot Geranium	9cm Pot
GR	TBD	Geranium psilostemon 'Gerwat'	Rozanne Geranium	9cm Pot
PV	TBD	Panicum virgatum	Switch Grass	9cm Pot
TOTAL OF 3 ITEMS ABOVE - 750				

LIMIT OF
CONSTRUCTION ON
KLONDIKE AND
MARCH REFER TO
CIVIL SERVICING
PLANS - MINIMUM
FACE OF EXISTING
CURB.

ITE AREA: 12 210 SQ. M.
 OW AREA +/- 1 700 SQ. M.
 ANOPY COVER:
 CURRENT APPROX FROM GEO OTTAWA 5 000 SQ. M.
 ADDITIONAL PROVIDED: 3800 SQ. M.

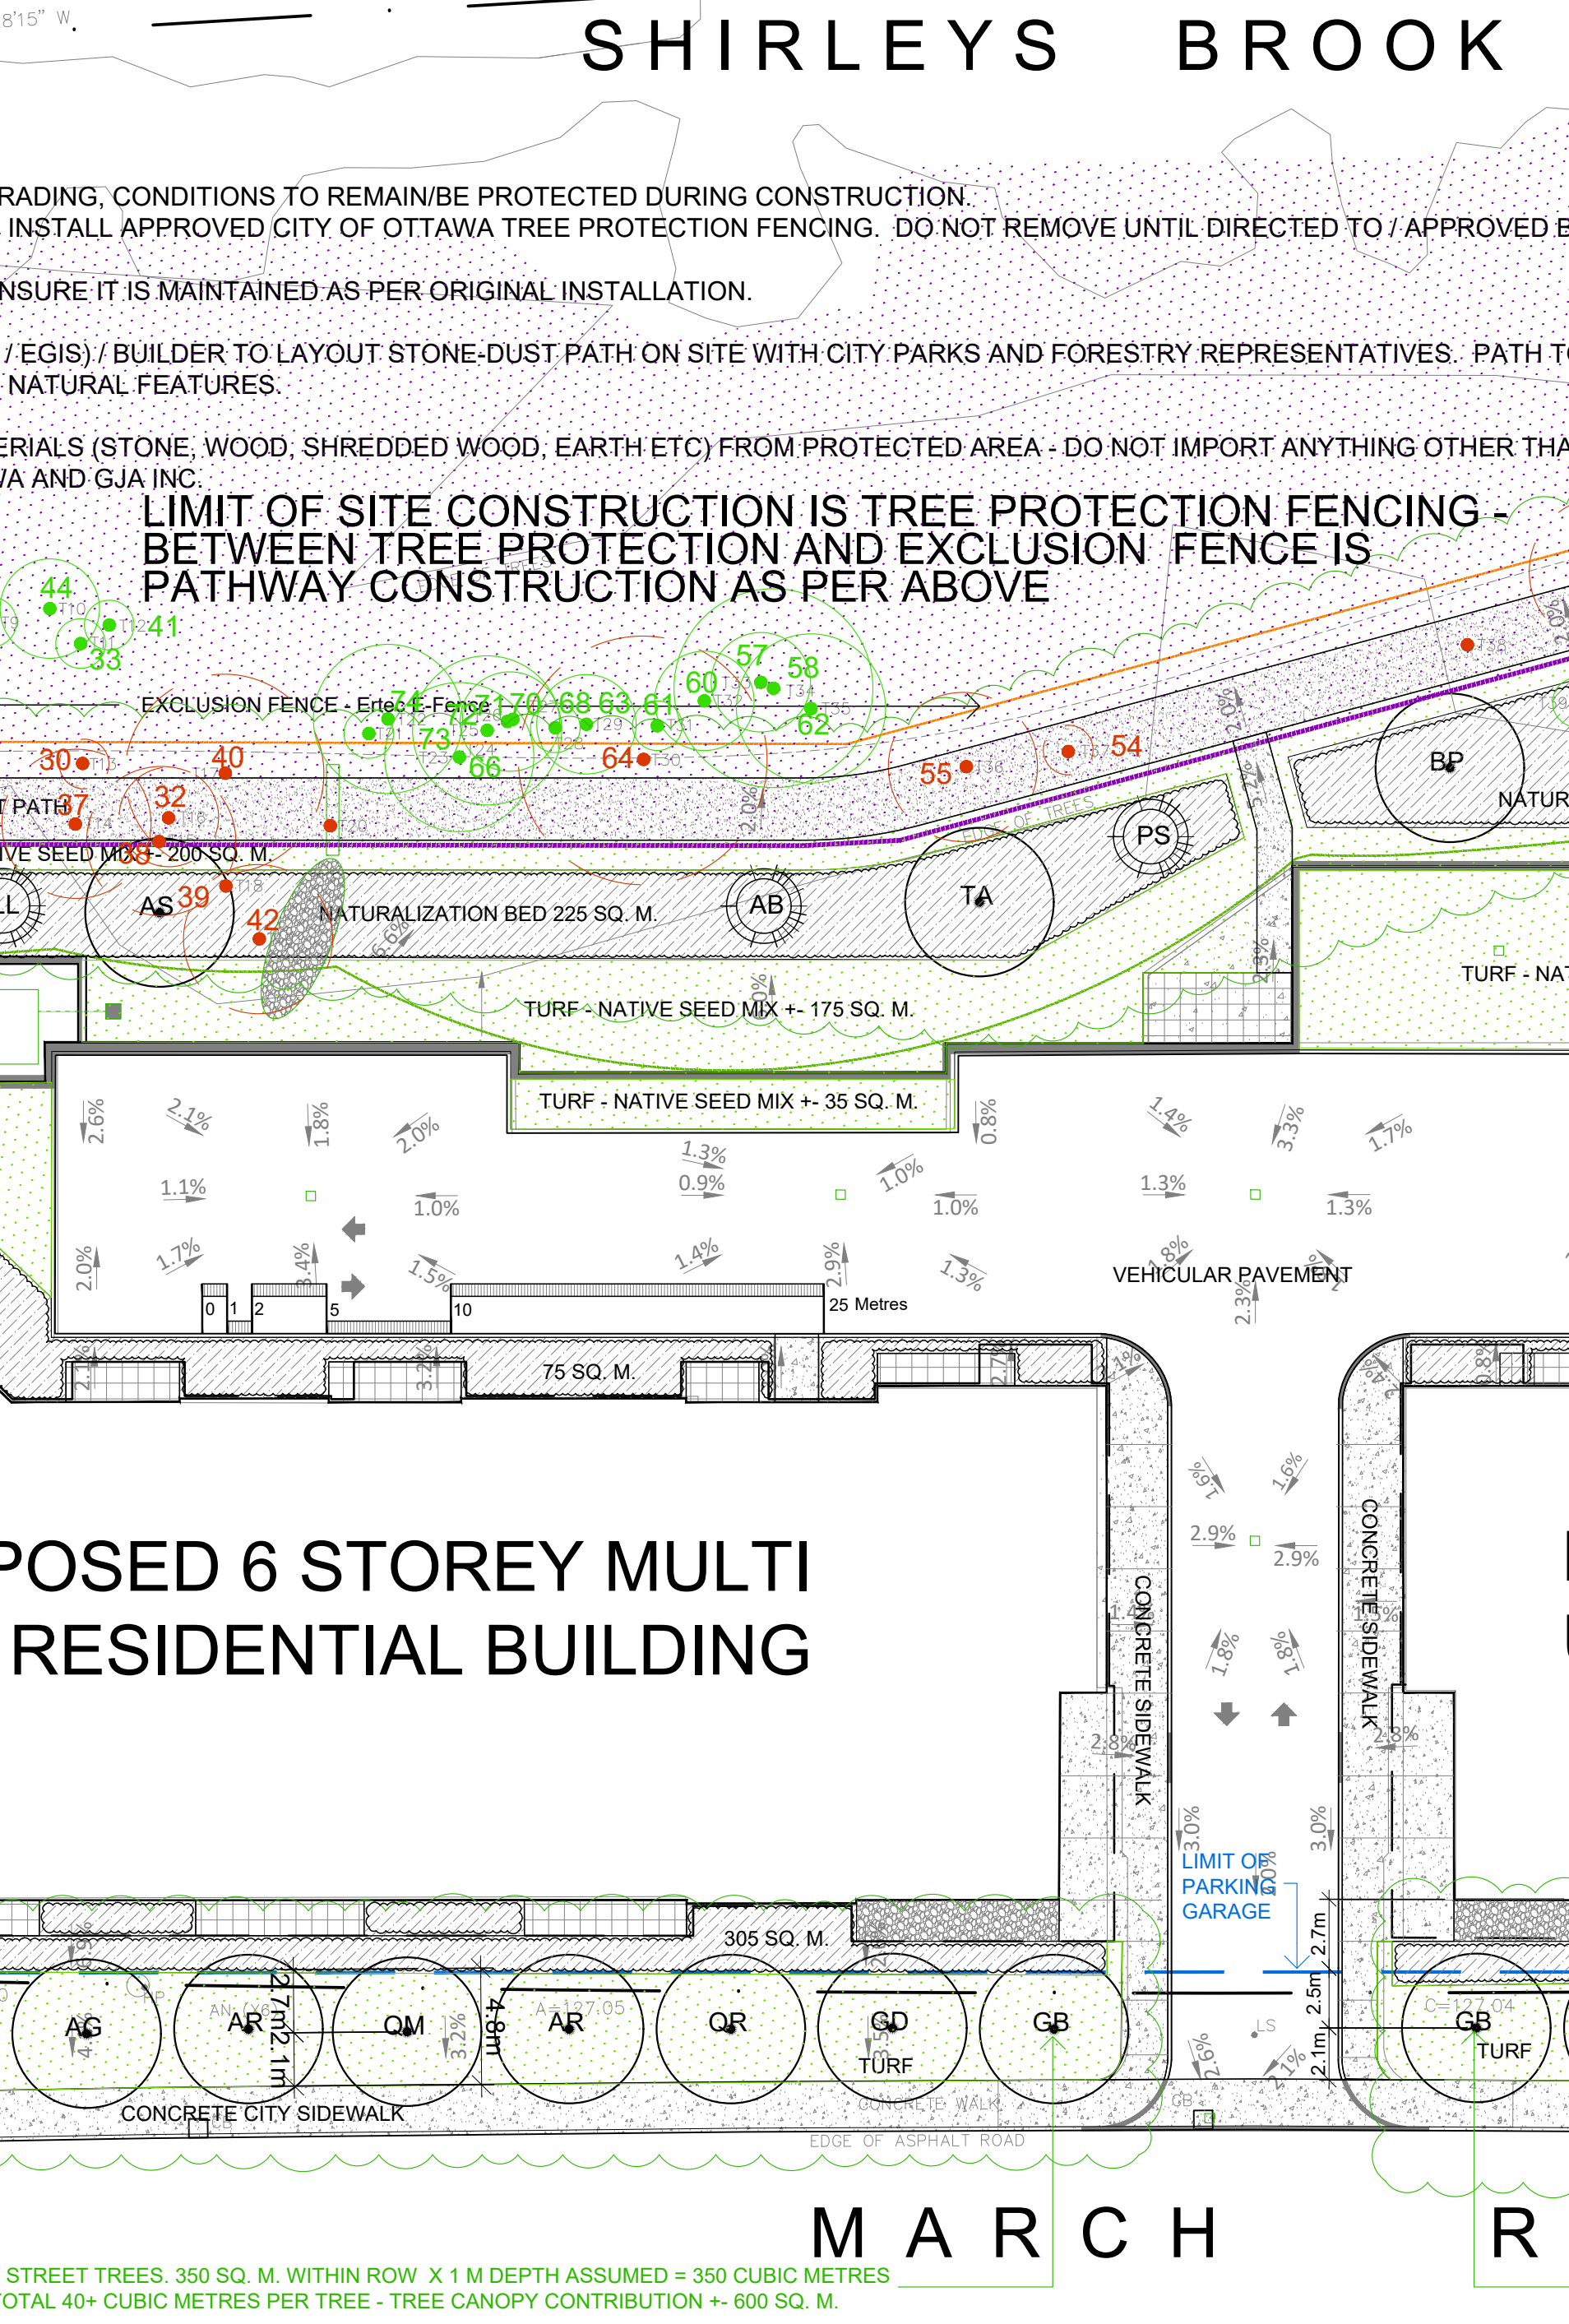

REFER TO TCR BY GEMTEC

Existing Tree to Remain
 Existing Tree to Remove
 Protection for Existing Trees

LANDSCAPE LEGEND

Coniferous Tree

Deciduous Tree

Planting Bed

Shrub Planting Bed

Riverwash Stone On Filter Cloth

Turf

Concrete Monolithic Curb

Concrete

Stone Dust

Patio Slabs

Exclusion Fence
 E-Fence by Ertec

Parking Garage Below

Fire Hydrant
 FD Siamese Connection

Light Standard
 Hydro/Utility Pole

**BELOW GRADE SERVICES
REFER TO CIVIL/CUP**

WTR
 U/G Water Service

STM
 U/G Storm Service

SAN
 U/G Sanitary Service

GAS
 U/G Gas Service

BC
 U/G TelCo Service

H
 U/G Hydro Service

OHW
 O/H Hydro Service

SINA 3030 Carrefour Blvd, Office 1200, Laval, Quebec, H7T 2P5 514.565.7462.	
	GJA INC. GINO J. AIELLO / LANDSCAPE ARCHITECT GJALA.COM / 613 296 9130 / GINO@GJALA.COM 10 DROSBURY ROAD UNIT #3 / OTTAWA, ONTARIO / K2T 6C2
PROPOSED 6 STOREY RESIDENTIAL BUILDING	
788 MARCH ROAD KANATA	
	Landscape Plan L1 Scale: 1:250