

APPROVED

By Lily Xu at 2:49 pm, Jun 24, 2024

LILY XU, MCIP, RPP
MANAGER, DEVELOPMENT REVIEW SOUTH
PLANNING, DEVELOPMENT, AND BUILDING SERVICES
DEPARTMENT, CITY OF OTTAWA


IDEA

INTEGRATED DESIGN
ENGINEERING + ARCHITECTURE


595 BYRON AVE., OTTAWA, ONT. K2A 4C4
T 613.728.0008 E info@integrateddesign.ca

SEAL
ONTIARIO ASSOCIATION
OF
ARCHITECTS
CHRISTOPHER J. WARNER-SMITH
LICENCE
10122

GENERAL NOTES
DO NOT SCALE DRAWINGS
CONTRACTOR TO VERIFY ALL DIMENSIONS & CONDITIONS
AND REPORT ANY DISCREPANCIES.

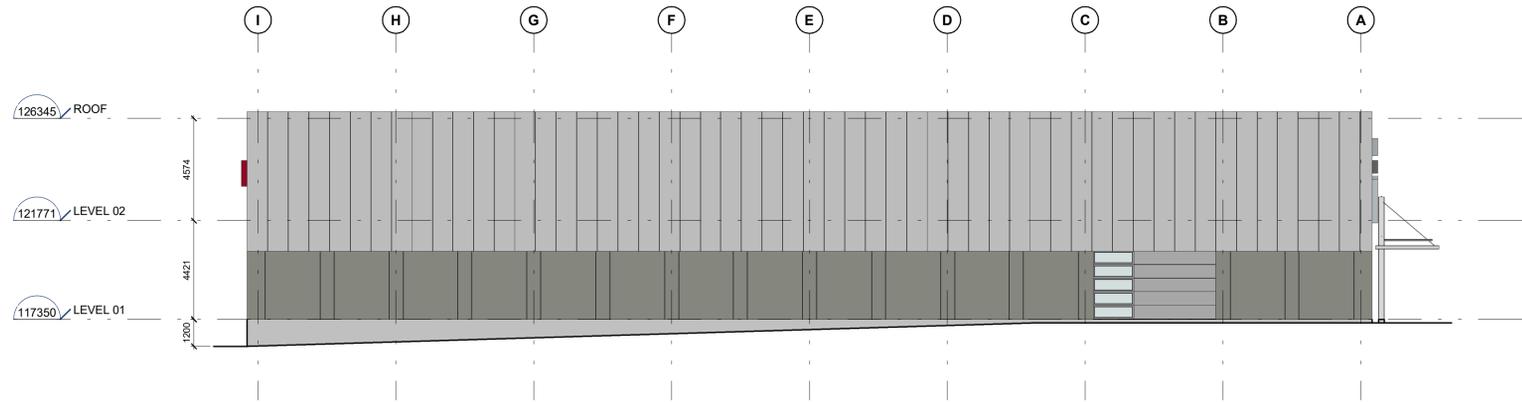

B1
A401 ELEVATION - EAST FACADE
1:150

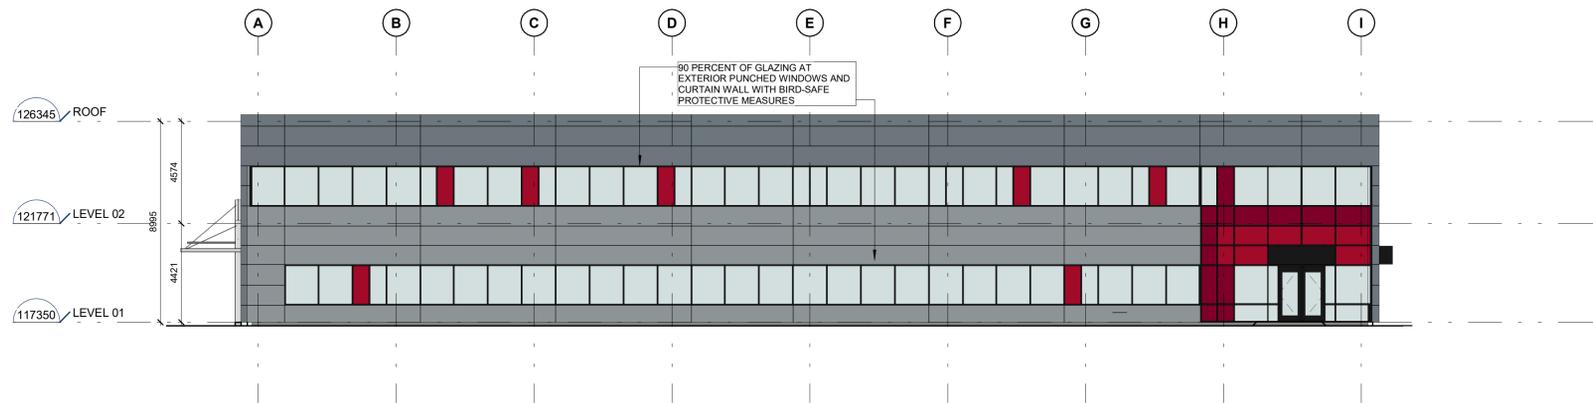

A1
A401 ELEVATION - WEST FACADE
1:150

3	2024-02-29	ISSUED FOR PHASE 3 SPA
2	2024-01-11	ISSUED FOR SPA
1	2023-12-01	ISSUED FOR OIAA REVIEW
No.	DATE	DESCRIPTION

REVISIONS
PROJECT
CANADIAN NORTH YOW HQ

OFFICE HQ & CARGO
FACILITY

145 Thad Johnson Pvt,
Ottawa, ON K1V 0R4

IDEA # 23566 CLIENT #

SHEET NAME
BUILDING ELEVATIONS -
EAST WEST

DATE 2023-12-01 SCALE AS NOTED.
CHECKED BY DRAWN BY

SHEET No.

A401

APPROVED
By Lily Xu at 2:49 pm, Jun 24, 2024



LILY XU, MCIP, RPP
MANAGER, DEVELOPMENT REVIEW SOUTH
PLANNING, DEVELOPMENT, AND BUILDING SERVICES
DEPARTMENT, CITY OF OTTAWA


IDEA

INTEGRATED DESIGN
ENGINEERING + ARCHITECTURE


595 BYRON AVE., OTTAWA, ONT. K2A 4C4
T 613.728.0008 E info@integrateddesign.ca

SEAL
ONTIARIO ASSOCIATION
OF ARCHITECTS
CHRISTOPHER J. WARNER-SMITH
LICENCE 10122

GENERAL NOTES
DO NOT SCALE DRAWINGS
CONTRACTOR TO VERIFY ALL DIMENSIONS & CONDITIONS
AND REPORT ANY DISCREPANCIES.

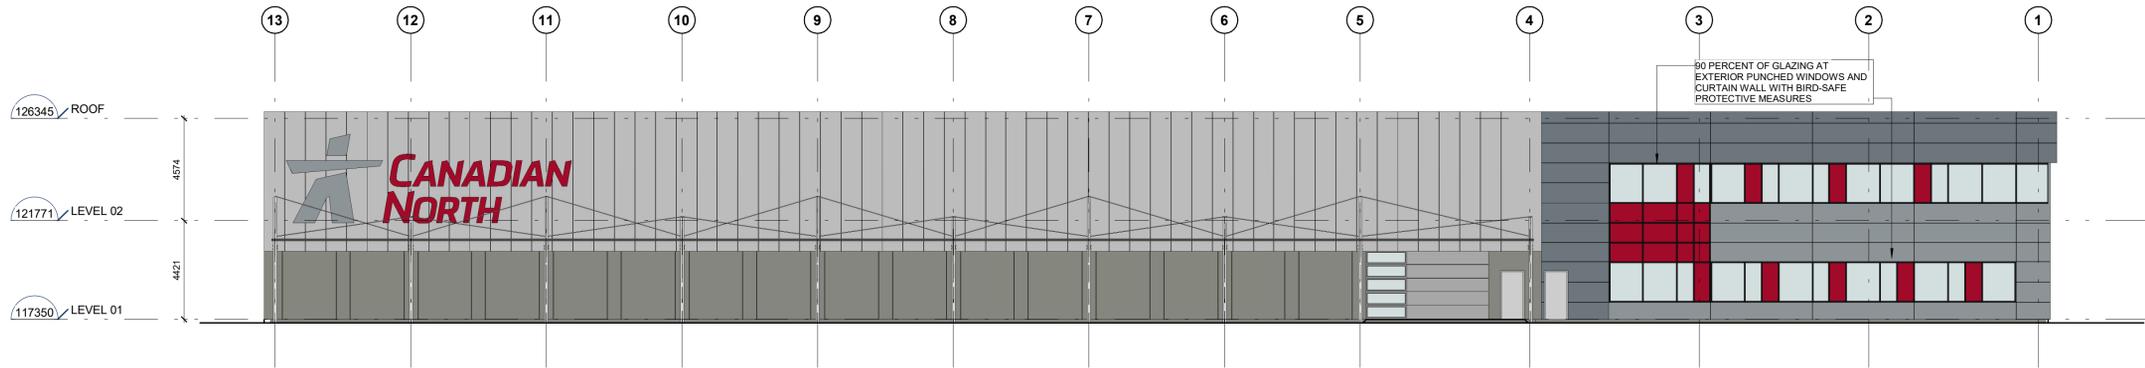

B1
A402 ELEVATION - NORTH FACADE
1:150

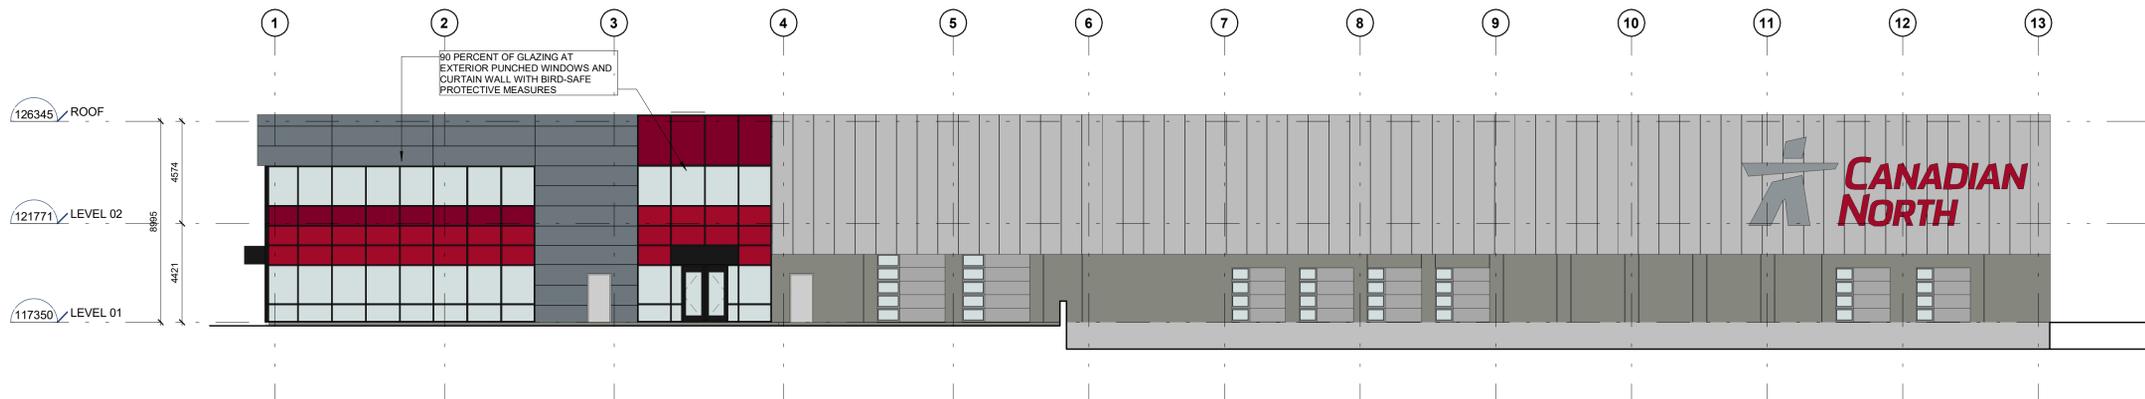

A1
A402 ELEVATION - SOUTH FACADE
1:150

3	2024-02-29	ISSUED FOR PHASE 3 SPA
2	2024-01-11	ISSUED FOR SPA
1	2023-12-01	ISSUED FOR OIAA REVIEW
No.	DATE	DESCRIPTION

REVISIONS
PROJECT
CANADIAN NORTH YOW HQ

OFFICE HQ & CARGO
FACILITY

145 Thad Johnson Pvt,
Ottawa, ON K1V 0R4

IDEA # 23566 CLIENT #

SHEET NAME
BUILDING ELEVATIONS -
NORTH SOUTH

DATE 2023-12-01 SCALE AS NOTED.
CHECKED BY DRAWN BY

SHEET No.

A402