


REFER TO NOTES, DETAILS & SCHEDULES ON DRAWING C-4

LEGEND

FFL	FINISHED FLOOR ELEVATION
TOF	TOP OF FOUNDATION
BFL	BASEMENT FLOOR ELEVATION
USF	UNDERSIDE OF FOOTING
---	PROPERTY LINE
C.R.Z.	CRITICAL ROOT ZONE
CB	CATCH-BASIN
T.O.S.	TOP OF SLOPE
---	CENTERLINE OF SWALE
---	150mm BARRIER CURB
---	SILT FENCE BARRIER

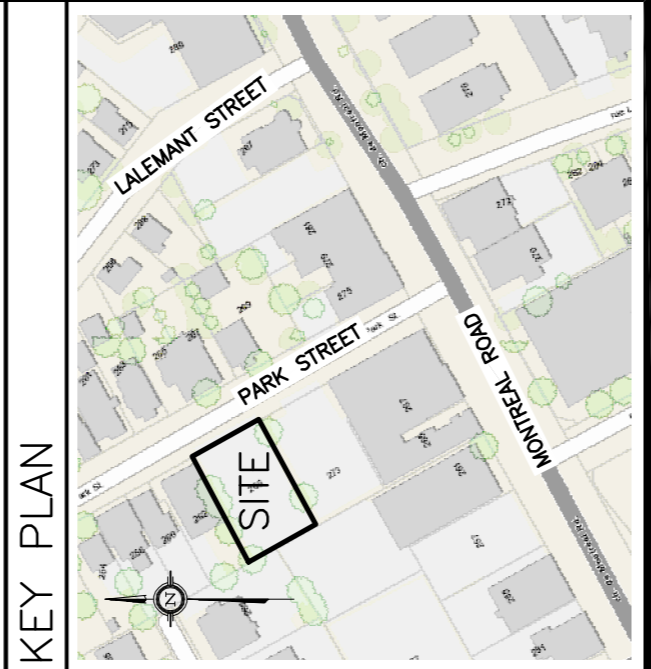

No.	DATE	REVISION
3	JUL 25-24	RE-ISSUED FOR APPROVAL
2	OCT 24-23	RE-ISSUED FOR APPROVAL
1	MAR 27-23	ISSUED FOR APPROVAL

D. B. GRAY ENGINEERING INC.
 Professional Engineer - Ontario
 700 Long Point Circle
 Ottawa, Ontario
 d.gray@dbgrayengineering.com

PROPOSED 3-STORY APARTMENT BUILDING
 266 PARK STREET
 OTTAWA, ONTARIO

EROSION & SEDIMENT CONTROL PLAN

Engineer's Seal
 D.B.G.
 H. Scale 1:100
 V. Scale MAR 27-23
 Job No. 22892
 Drawing No. C-3 of 5
 #18946
 NOT VALID UNLESS SIGNED & DATED