
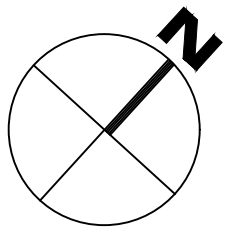
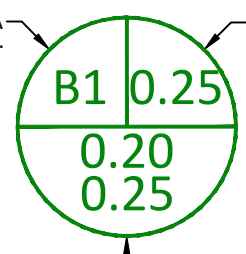
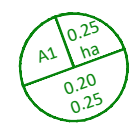



JOHN SEIGNY C.E.T.
MANAGER (A), DEVELOPMENT REVIEW EAST
PLANNING, DEVELOPMENT & BUILDING SERVICES
DEPARTMENT, CITY OF OTTAWA

APPROVED
 By seignyjo at 9:04 am, Aug 01, 2024

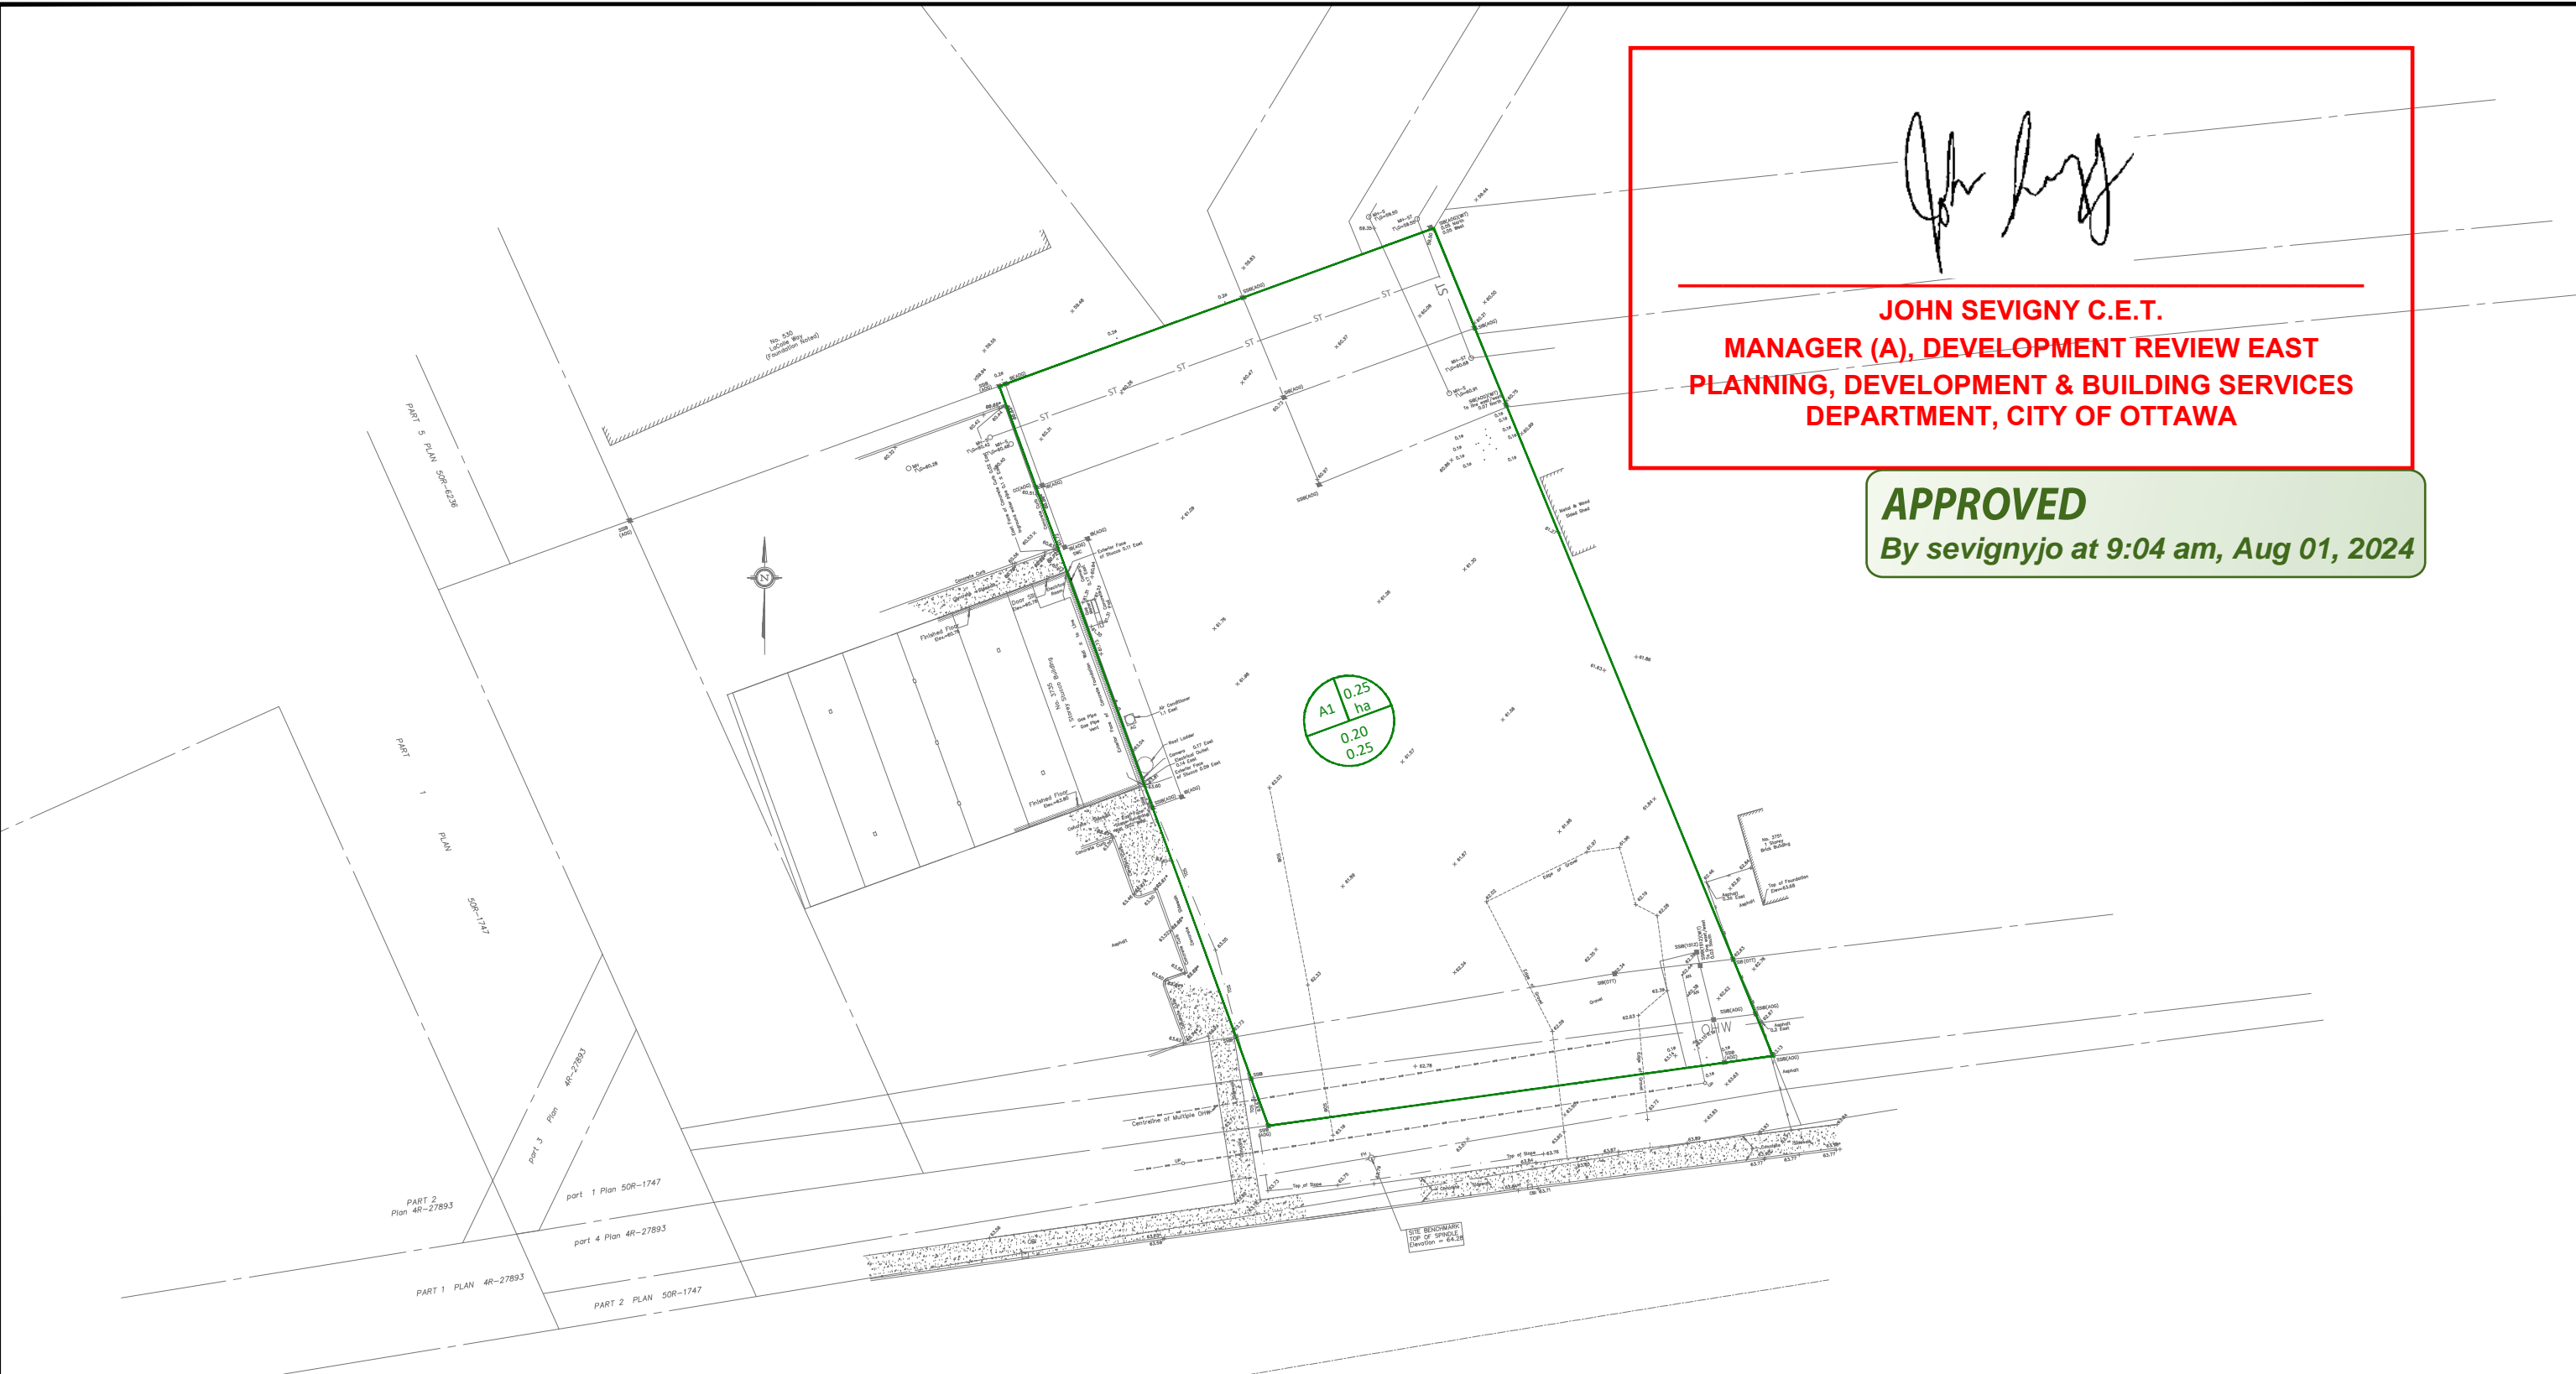

SCALE 1 : 500
 0 10 20 30 40 50 Metres

FILENAME: U:\Ottawa\01 - Projects - Proposals\2023 jobs\CCO\CCO-23-3287 CSV_Multi-Use Building_3745 St. Joseph Blvd\12 - Drawings\CCO-23-3287 Presentation.dwg
 LAST PLOTTED: Tuesday, May 09, 2023 10:03:03 AM
 CTR FILE USED

McINTOSH PERRY
 115 Walgreen Road, RR3, Carp, ON K0A 1L0
 Tel: 613-836-2184 Fax: 613-836-3742
 www.mcintoshperry.com

| | | | |
|----------------|---|-----------------|-------------|
| Client: | CSV ARCHITECTS 190 O'CONNOR STREET, SUITE 100 | | |
| Project: | COMMERCIAL BUILDING 3745 ST JOSEPH BOULEVARD, OTTAWA | | |
| Drawing Title: | PRE-DEVELOPMENT DRAINAGE AREA PLAN | | |
| Drawn by: | FV | Checked By: | AM |
| Scale: | 1:500 | Project Number: | CCO-23-3287 |
| No. | 2 | Revisions | Date |
| | 1 | | |
| | | | |
| | | | |

PRE