

FORUM ASSET MANAGEMENT
 EAST POOL 2ND FLOOR
 151 BAY STREET
 TORONTO, ON M5J 2Y3
 T. 416-947-0889
 WWW.FORUMAM.COM

ARCHITECTURE
Lemay
 Lemay Co Inc
 SUITE 401
 60 LAKEVIEW ST E
 TORONTO, ON M5C 3E4
 T. 416-254-1385
 WWW.LEMAY.CO

MECHANICAL & ELECTRICAL
STRUCTURE
D+M Structural Engineering
 Jain Sustainability
 110
 333 Preston Street
 Ottawa, ON K1S 2N4
 T. 613-831-5890
 WWW.DMSTRUCT.COM

LANDSCAPE
 Lemay
 3500
 Saint-Jacques Street
 Montreal, QC H3C 1H2
 T. 514-822-5101
 WWW.LEMAY.CO

CIVIL
 WSP
 300
 2611 Queenview Drive
 Ottawa, ON K2B 9C2
 T. 613-229-2800
 WWW.WSP.CO

STRUCTURE
Amts, O'Sullivan, Volkobak Ltd.
 Suite 500
 14 Concourse Gate
 Nepean, ON K2E 7S6
 WWW.AOSL.COM

NOTES




- CONTRACTOR TO CHECK AND VERIFY ALL DIMENSIONS PRIOR TO COMMENCING WORK.
- CONTRACTOR TO COMPLY WITH ALL BUILDING CODES, REGULATIONS AND ORDINANCES OF AUTHORITY HAVING JURISDICTION.
- THIS DRAWING IS NOT TO BE USED FOR CONSTRUCTION UNLESS STAMPED ISSUED FOR CONSTRUCTION BY LEMAY ARCHITECTURE AND DESIGN LTD.
- DO NOT SCALE DRAWING.
- THIS DRAWING MAY NOT BE COPIED, ALTERED, OR DISTRIBUTED IN ANY MANNER WITHOUT THE WRITTEN PERMISSION OF COPYRIGHT LEMAY ARCHITECTURE AND DESIGN LTD.
- REPORT ANY ERRORS AND OMISSIONS TO THE CONSULTANT IMMEDIATELY BEFORE COMMENCING WORK.
- DEVIATIONS FROM THE CONTRACT DOCUMENTS WITHOUT WRITTEN APPROVAL FROM CONSULTANT ARE SUBJECT TO CORRECTIONS AT CONTRACTOR EXPENSE.
- DIMENSIONS ARE IN METRIC (MM) UNLESS NOTED OTHERWISE.

PROPOSED PLANT LIST

KEY	QTY	BOTANICAL NAME	COMMON NAME	SIZE	CONDITION	NOTES
DECIDUOUS TREES						
AC	2	Ametanther canadensis	Shadblow Serviceberry	2000mm ht	B&B	Multi-stem
AF	8	Acer x freemanii 'Autumn Blaze'	Freeman's Maple	60mm dia.	B&B	
AP	1	Acer pennsylvanicum	Striped Maple	7 gal pot	Potted	Single leader
GP	4	Ginkgo biloba 'Autumn Gold'	Maiden Tree 'Autumn Gold'	60mm dia.	B&B	GP
MS	1	Magnolia stellata 'Royal Star'	Star Magnolia	2000mm ht	B&B	Multi-stem
QP	2	Quercus palustris	Pin Oak	60mm dia.	B&B	
SK	5	Gleditsia triacanthos var. inermis 'Draves Silverleaves'	Silverleaves Honeylocust	60mm dia.	B&B	
TA	1	Tilia americana 'Redmond'	Redmond Linden	60mm dia.	B&B	
CONIFEROUS SHRUBS						
TMD	32	Taxus x Media 'Densaformis'	Dense Spreading Yew	500mm spr	Potted	1200mm o.c.
TOF	22	Thuja occidentalis 'Fastigiata'	Pyramidal Cedar	1500mm ht	Potted	1000mm o.c.
DECIDUOUS SHRUBS						
BTR	47	Berberis thunbergii 'Royal Burgundy'	Japanese Barberry	400mm ht	Potted	800mm o.c.
CPR	6	Cornus racemosa	Trumpet Vine	2 gal pot	Potted	
CAF	69	Cornus sericea 'Farrow Arctic Fire'	Arctic Fire Red Twig Dogwood	600mm ht	Potted	1000mm o.c.
EAC	17	Eunonymus alatus 'Compactus'	Dwarf Burning Bush	600mm ht	Potted	1200mm o.c.
HLP	5	Hamulus lupulus	Common Hop	2 gal pot	Potted	
HAA	42	Hydrangea arborescens 'Annabelle'	Annabelle Hydrangea	2 gal pot	Potted	1000mm o.c.
HPK	2	Hydrangea paniculata 'Kyushu'	Kyushu Hydrangea	600mm ht	Potted	1000mm o.c.
HPL	17	Hydrangea paniculata 'LimeLight'	LimeLight Hydrangea	600mm ht	Potted	1000mm o.c.
RAG	22	Rhus aromatica 'Gig-Low'	Fragrant Sumac	400mm ht	Potted	800mm o.c.
SBT	52	Spiraea betulifolia 'Tyr'	Korean Spirea	400mm ht	Potted	400mm o.c.
SMP	9	Syringa meyeri 'Palibin'	Dwarf Korean Lilac	600mm ht	Potted	1200mm o.c.
SSS	85	Sorbaria sorbifolia 'Sem'	Sem False Spirea	400mm ht	Potted	800mm o.c.
SKA	11	Spiraea x arguta 'Compacta'	Dwarf Garland Spirea	600mm ht	Potted	1200mm o.c.
ORNAMENTAL GRASSES						
hna	140	Hakonechloa macra 'Aureola'	Hakone Grass 'Aureola'	1L pot	Potted	400mm o.c.
pvs	92	Panicum virgatum 'Shenandoah'	Switch Grass 'Shenandoah'	1L pot	Potted	400mm o.c.
sia	100	Sesuvium hybridum	Autumn Moor Grass	1L pot	Potted	350mm o.c.
PERENNIALS						
anc	60	Anemone x hybrida 'September Charm'	Japanese Anemone	1L pot	Potted	450mm o.c.
gao	60	Galium odoratum	Sweet Woodruff	1L pot	Potted	400mm o.c.
grz	52	Geranium 'Rozanne'	Hardy Geranium 'Rozanne'	1L pot	Potted	450mm o.c.
hsw	283	Hemerocallis 'Alice in Wonderland'	Alice in Wonderland Daylily	1L pot	Potted	400mm o.c.
hba	48	Hosta 'Blue Angel'	Large Blue Hosta	1 gal pot	Potted	500mm o.c.
hgu	60	Hosta 'Guacamole'	Guacamole Hosta	1 gal pot	Potted	500mm o.c.
nrv	93	Nepeta racemosa 'Walker's Low'	Nepeta 'Walker's Low Catmint'	1L pot	Potted	450mm o.c.
pst	335	Pachysandra terminalis	Japanese Spurge	1L pot	Potted	300mm o.c.
pov	26	Polygonatum odoratum 'Variegatum'	Solomon's Seal	1L pot	Potted	400mm o.c.
tsa	143	Taraxacum officinale 'Sugar and Spice'	Foam Flower 'Sugar and Spice'	1L pot	Potted	300mm o.c.

PROPOSED PLANT LIST 2: ORNAMENTAL GRASSES AND PERENNIALS FOR ROOF GARDEN

KEY	CODE	QTY	BOTANICAL NAME	COMMON NAME	SIZE	CONDITION	WIDTH
ORNAMENTAL GRASSES							
pvs	gA	17	Panicum virgatum 'Shenandoah'	Switch Grass 'Shenandoah'	1L pot	Potted	400mm o.c.
s-cs	gB	16	Schizachyrium scoparium	Little Bluestem	1gal pot	Potted	500mm o.c.
shh	gC	21	Sporobolus heterolepis	Prairie Dropseed	1L pot	Potted	450mm o.c.
PERENNIALS							
amf	A	50	Achillea millefolium	White Yarrow	1L pot	Potted	400mm o.c.
als	B	54	Allium schoenoprasum	Chives	1L pot	Potted	300mm o.c.
epm	C	38	Echinacea purpurea 'Magnus'	Magnus Coneflower	1L pot	Potted	450mm o.c.
saj	D	42	Sedum 'Autumn Joy'	Stonewort 'Herbstfreude'	1L pot	Potted	450mm o.c.
skc	E	40	Sedum kamtschaticum	Orange Stonewort	1L pot	Potted	300mm o.c.
srf	F	31	Solidago rugosa 'Fireworks'	Rough Goldenrod	1gal pot	Potted	500mm o.c.

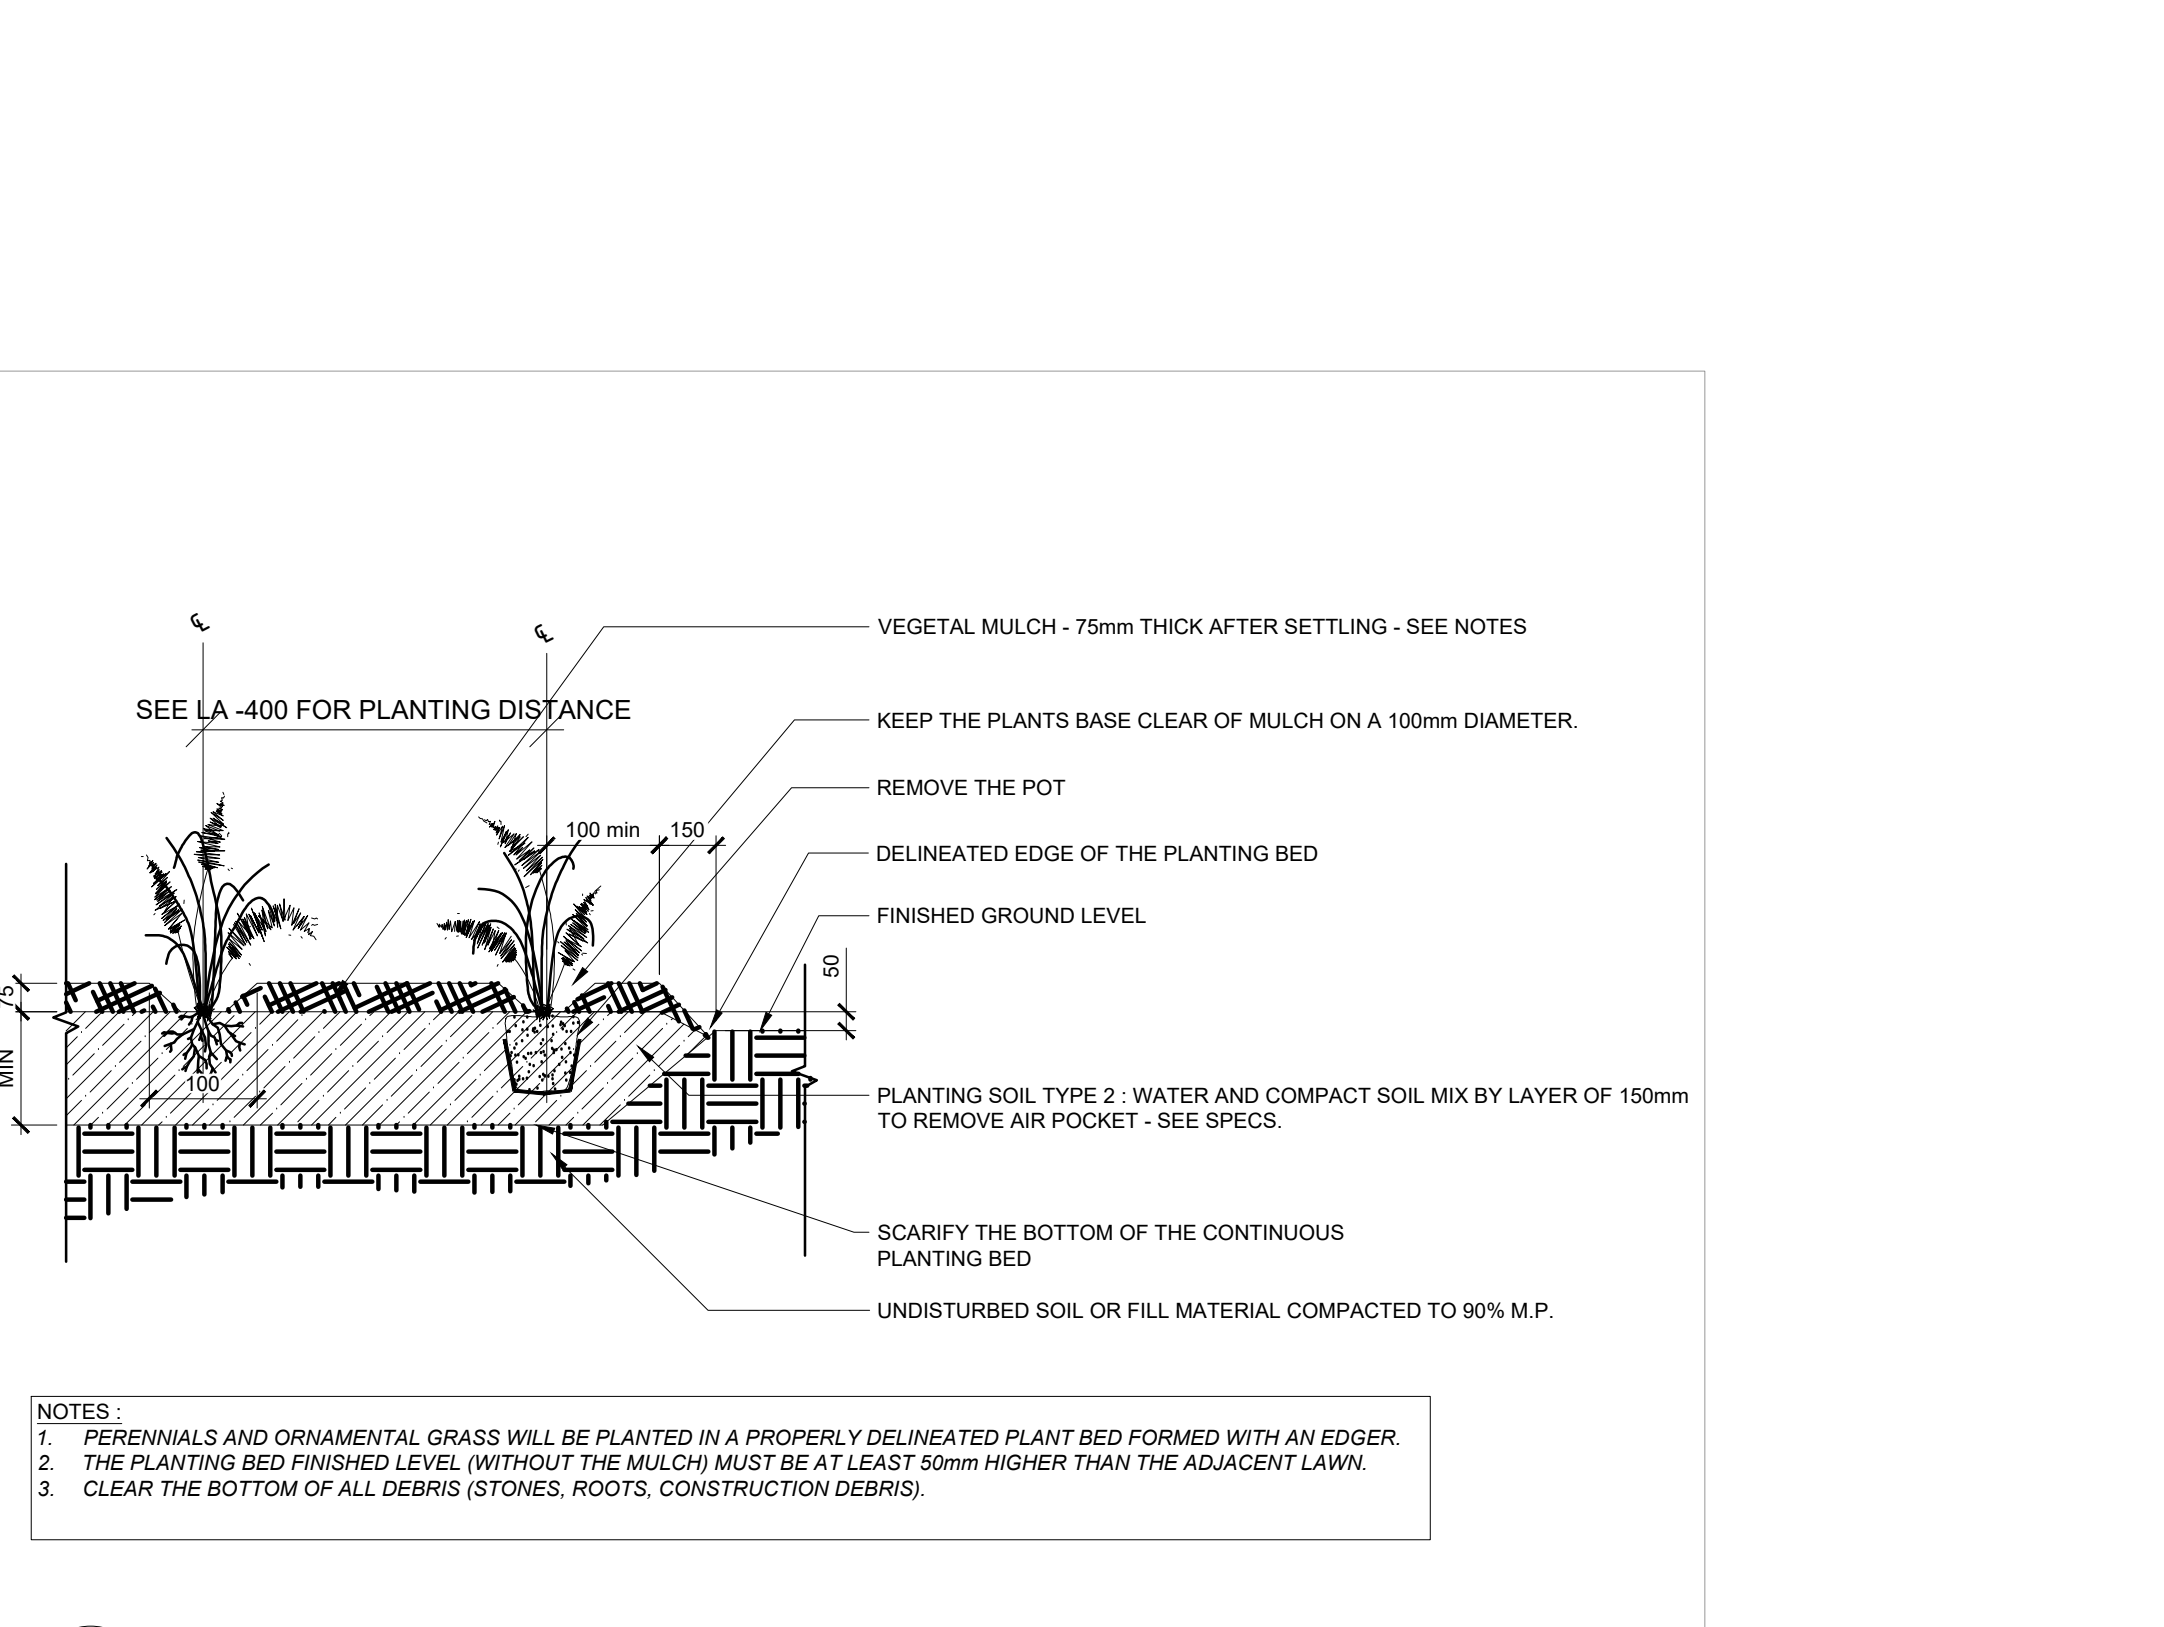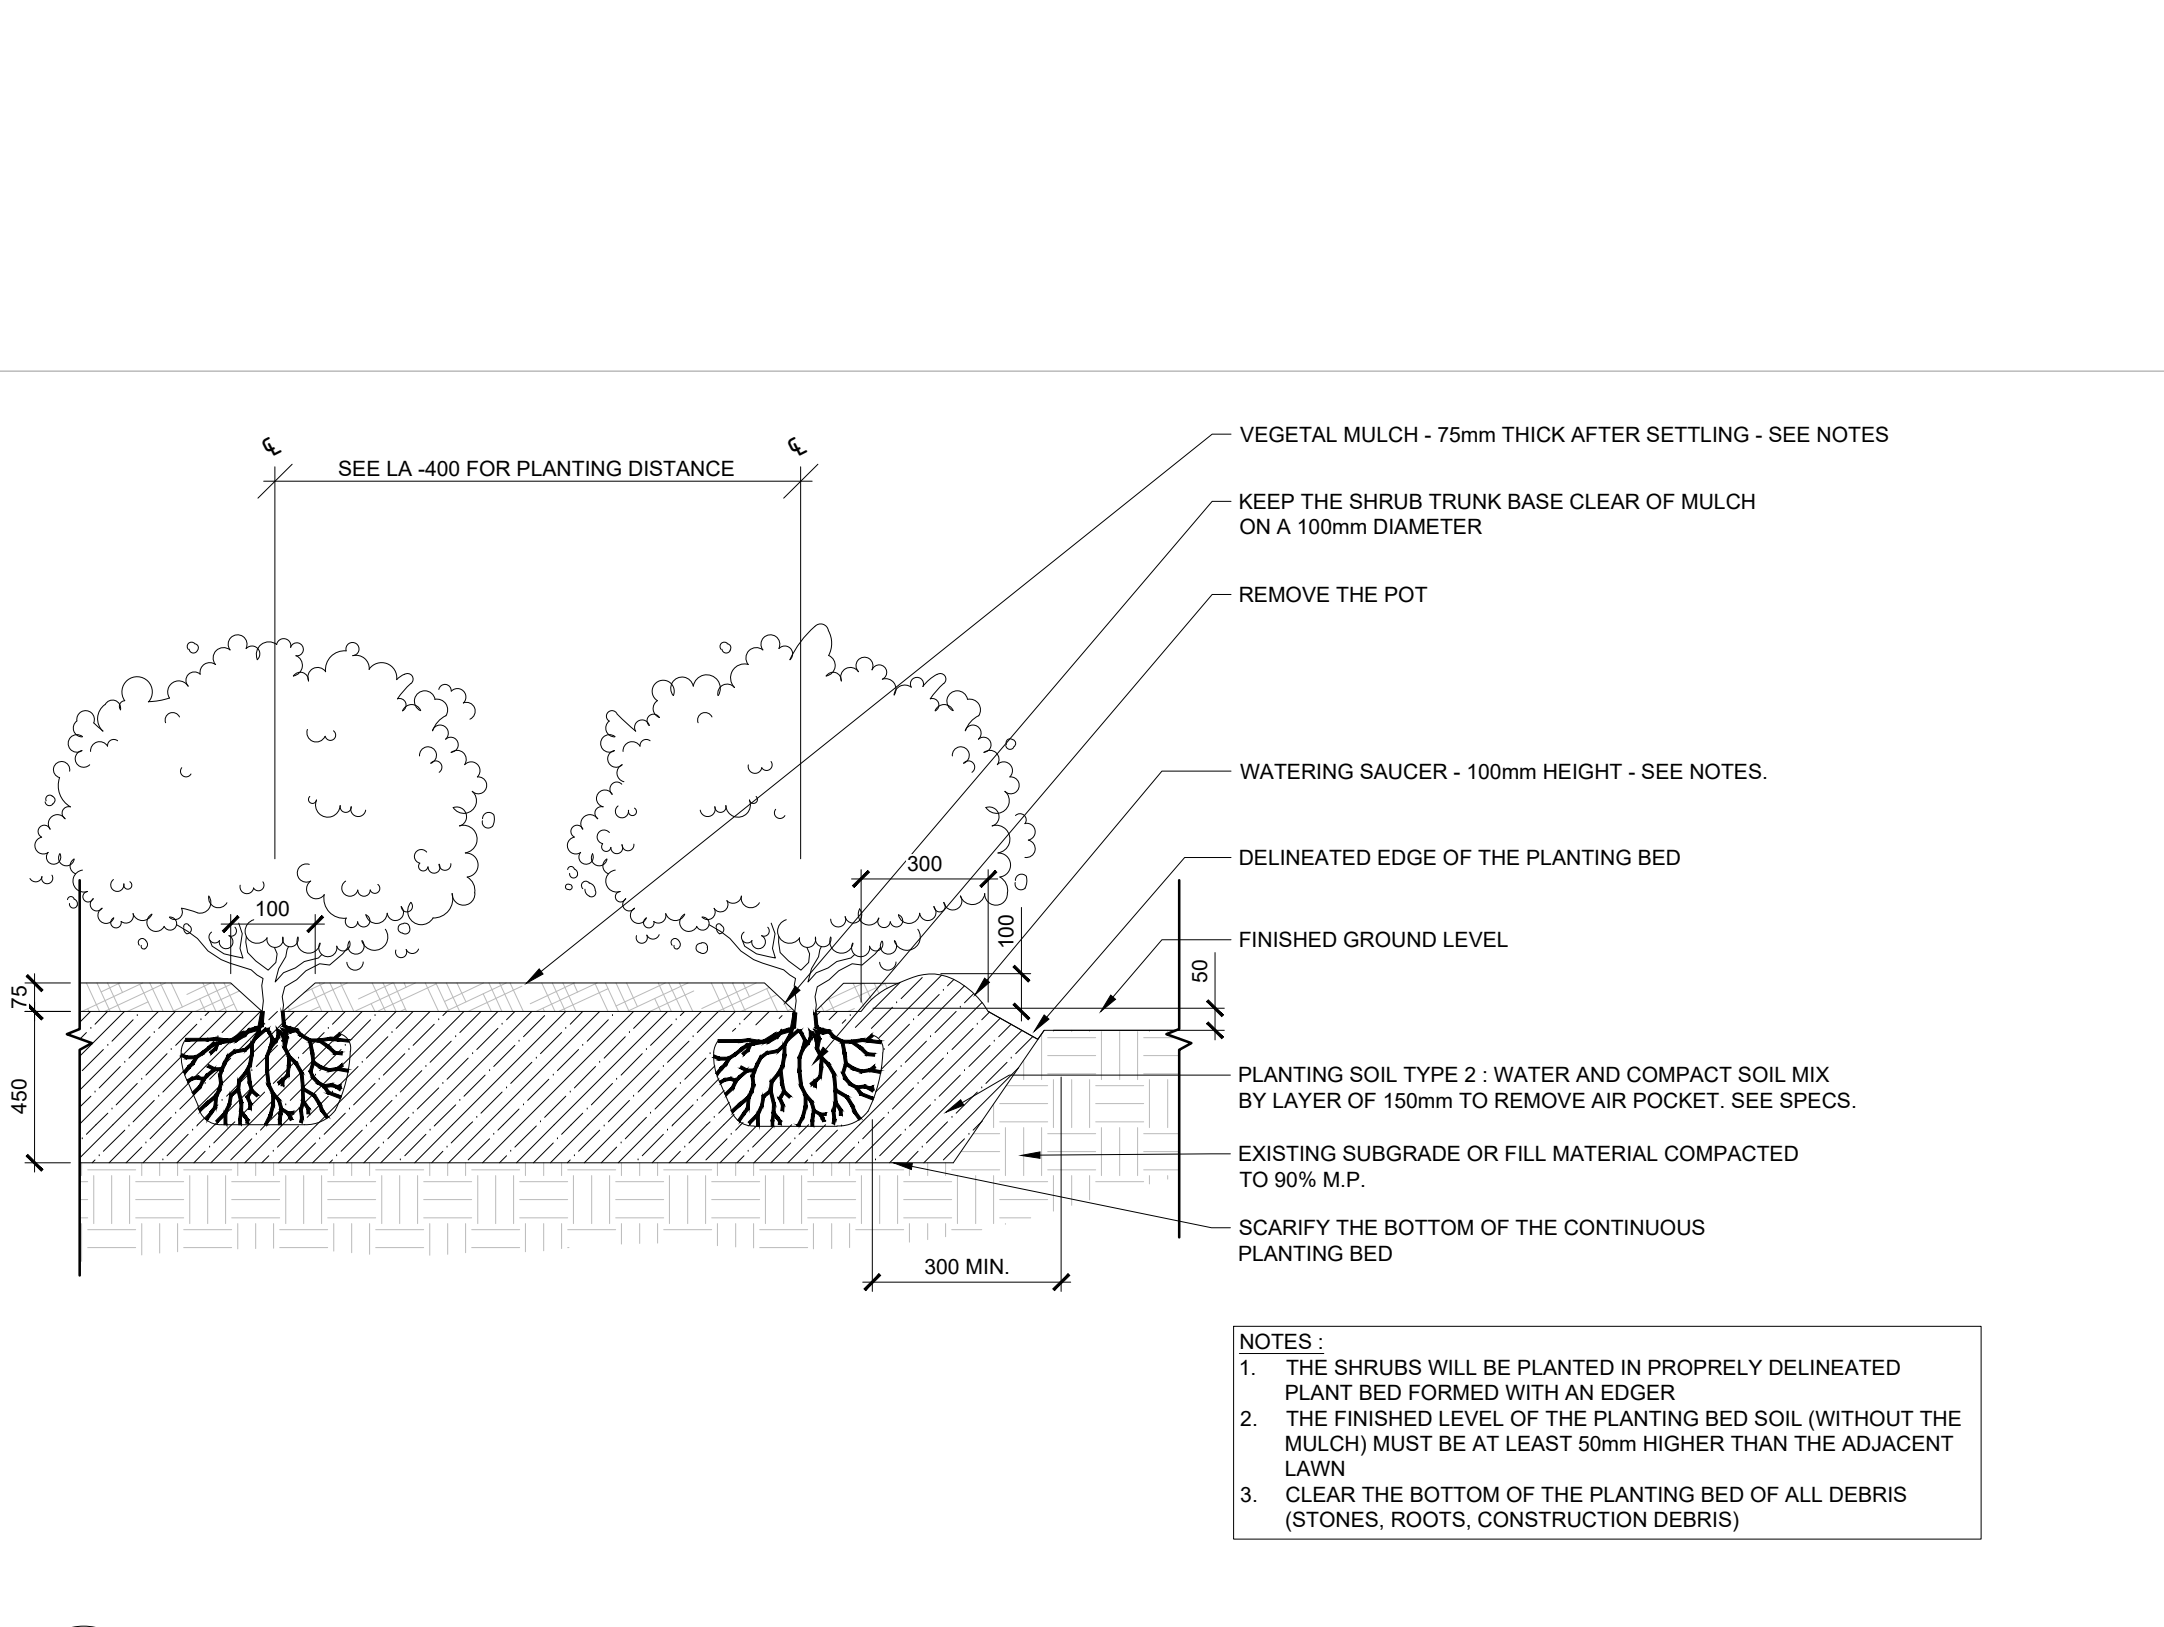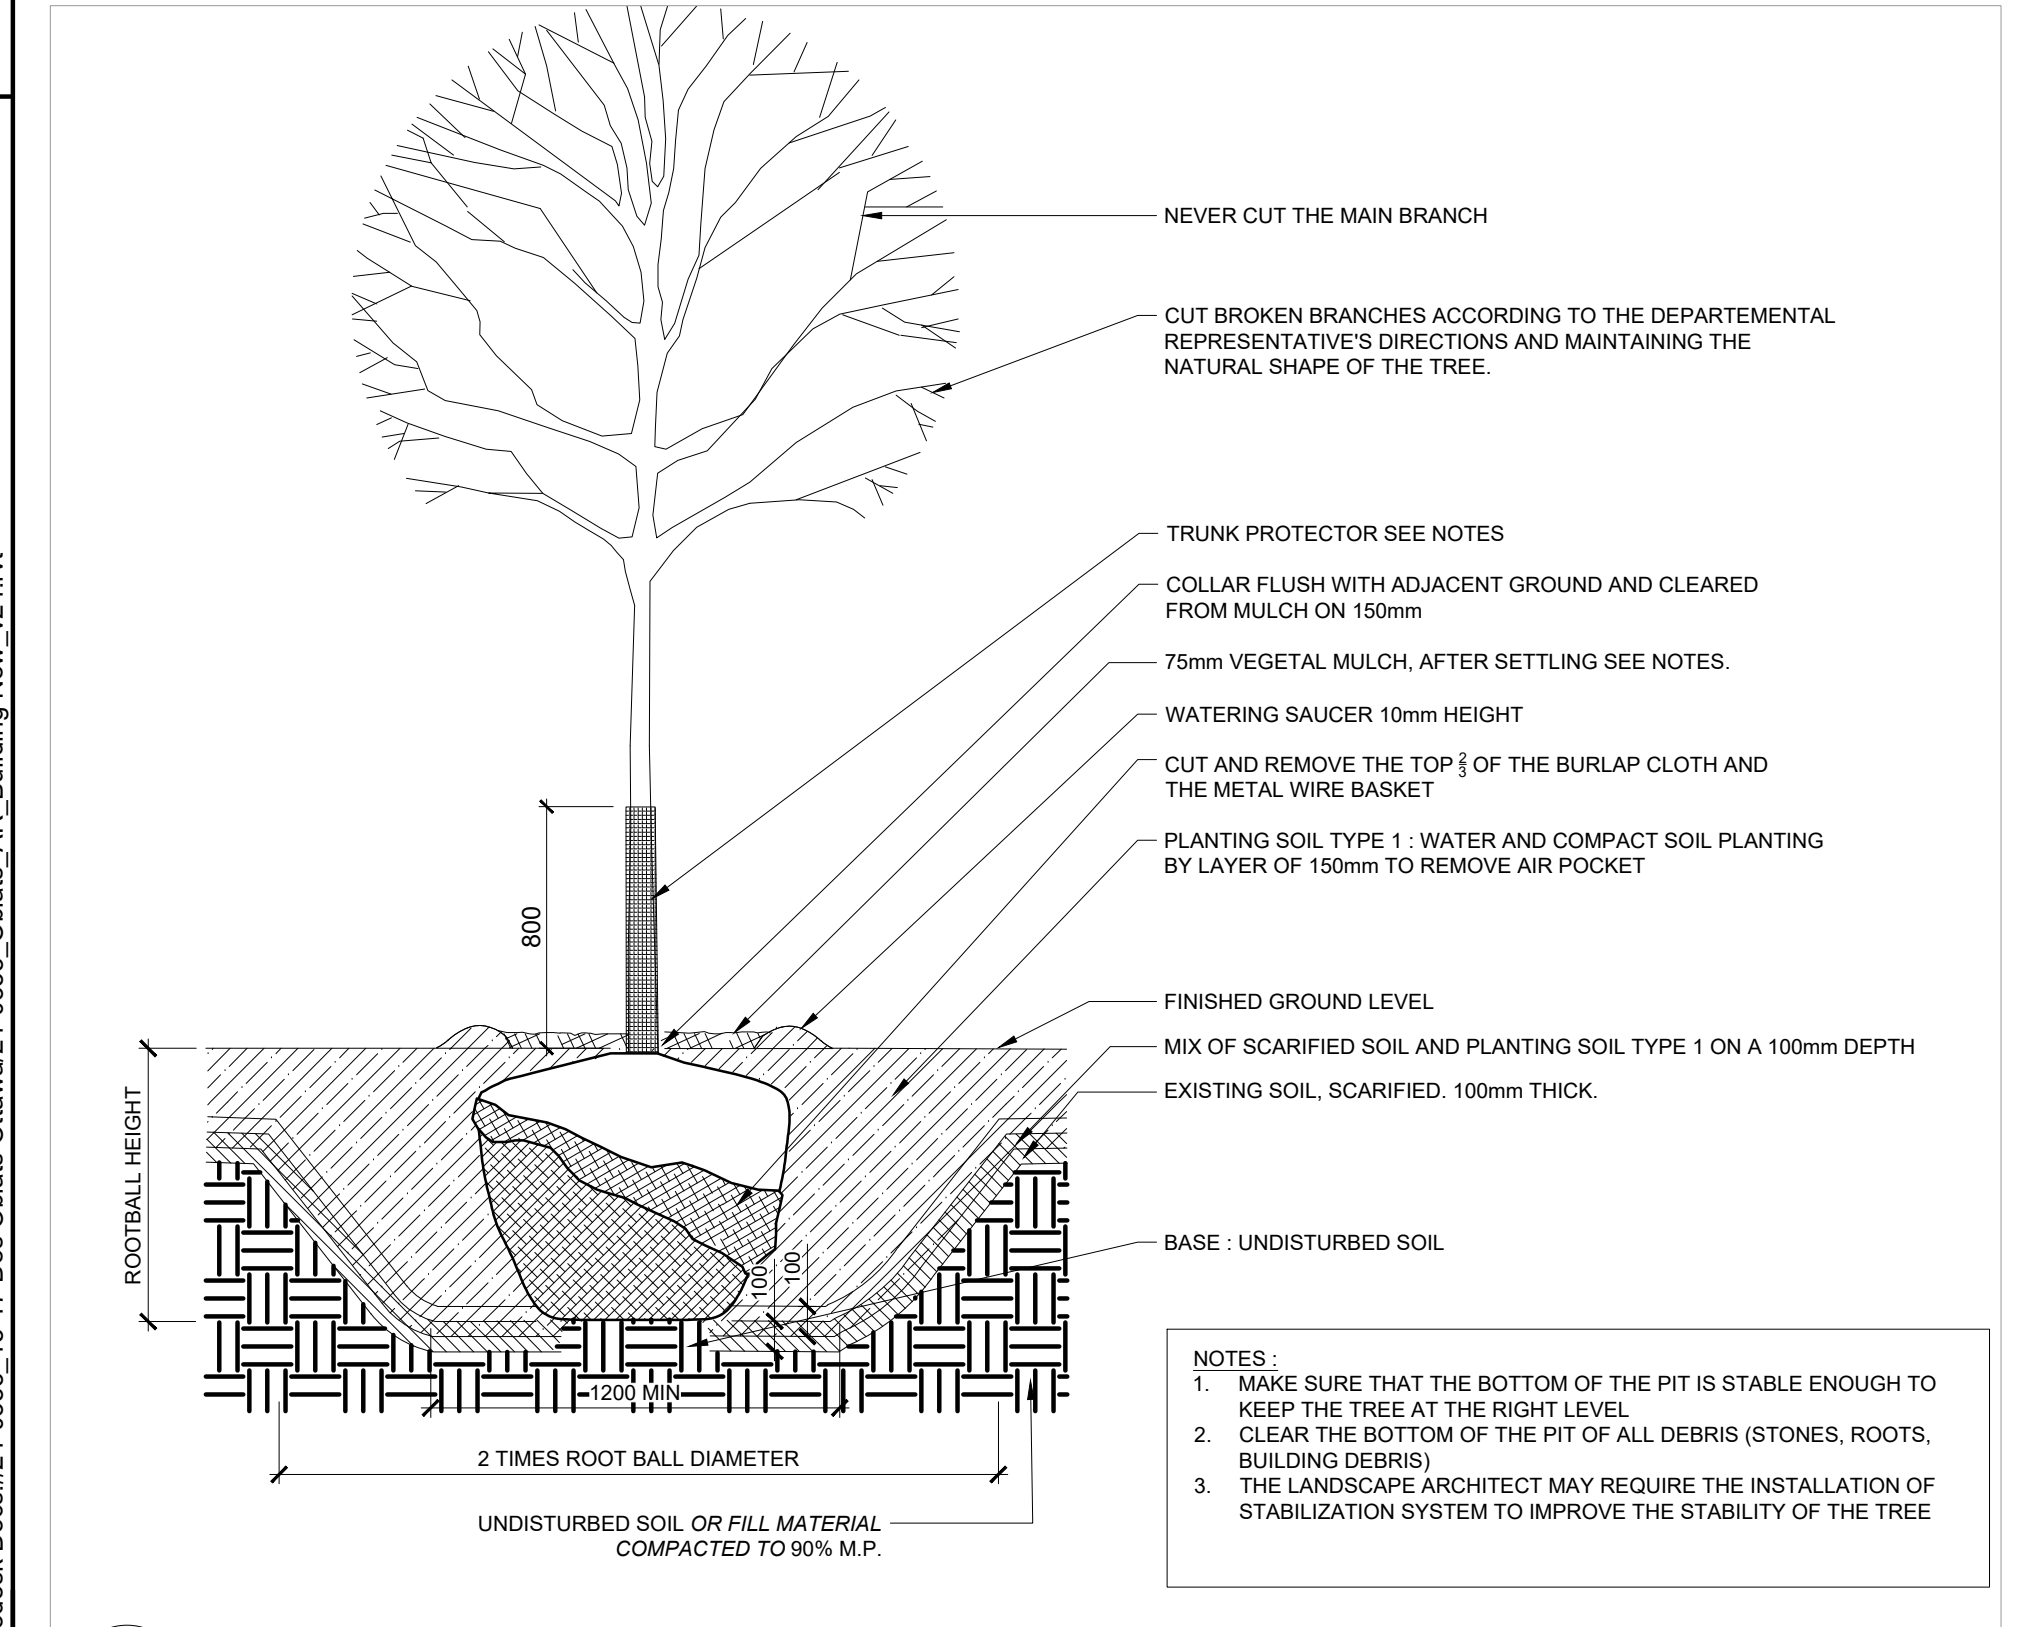

ISSUE

#	DATE	DESCRIPTION
1	2024-09-06	ISSUED FOR SPA RESUBMISSION

SEALS

PROJECT NUMBER & PROJECT NAME
 24-0363 - 15/17 OBLATS AVENUE, OTTAWA

SHEET NAME
 LANDSCAPE PLAN

APPROVED BY
 MYLENE CARREAU
 CHECKED BY
 MYLENE CARREAU
 DRAWN BY
 TAN AU CA NGUYEN

DATE / TIME STAMP
 8/30/2024 12:08:13 PM

SHEET NUMBER
 L.200

File Path: \\mlabask-dc07\724-0363_15-17_Oblats_Ottawa\24-0363_Landscape_Plan.dwg Date: 2024-09-06 12:08:13 PM User: tan_au_ca_nguyen