






1 L2.01 TREE PROTECTION BARRIER NTS

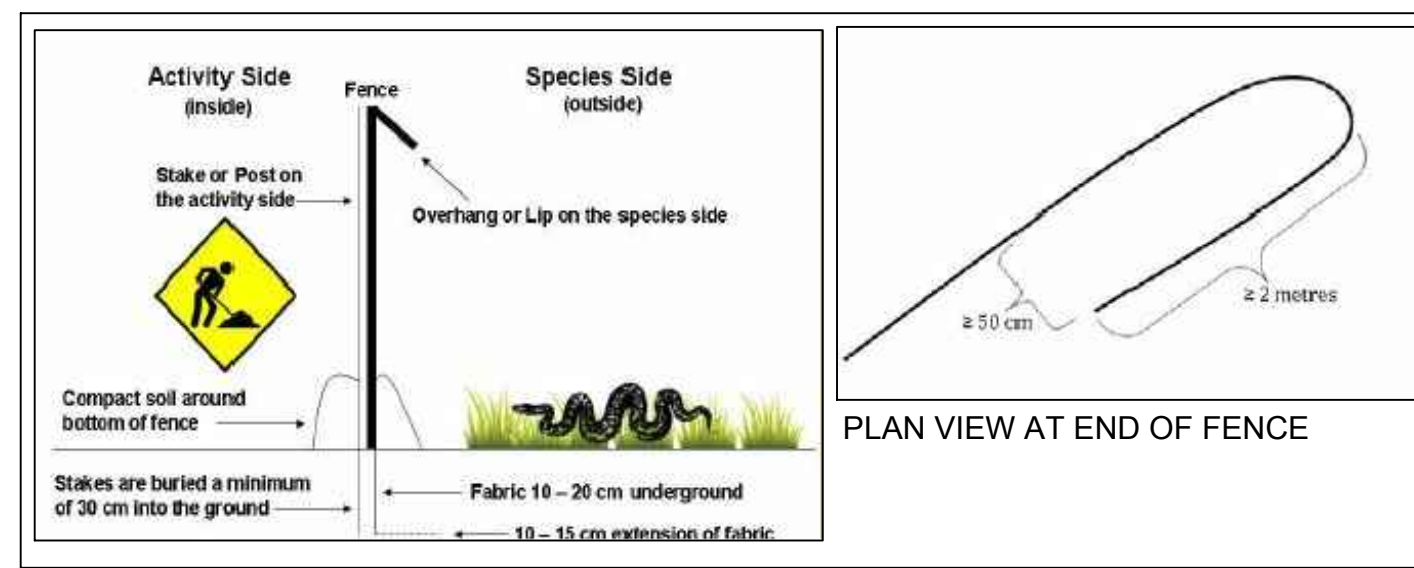

3 L2.01 WILDLIFE EXCLUSION FENCING DETAIL NTS

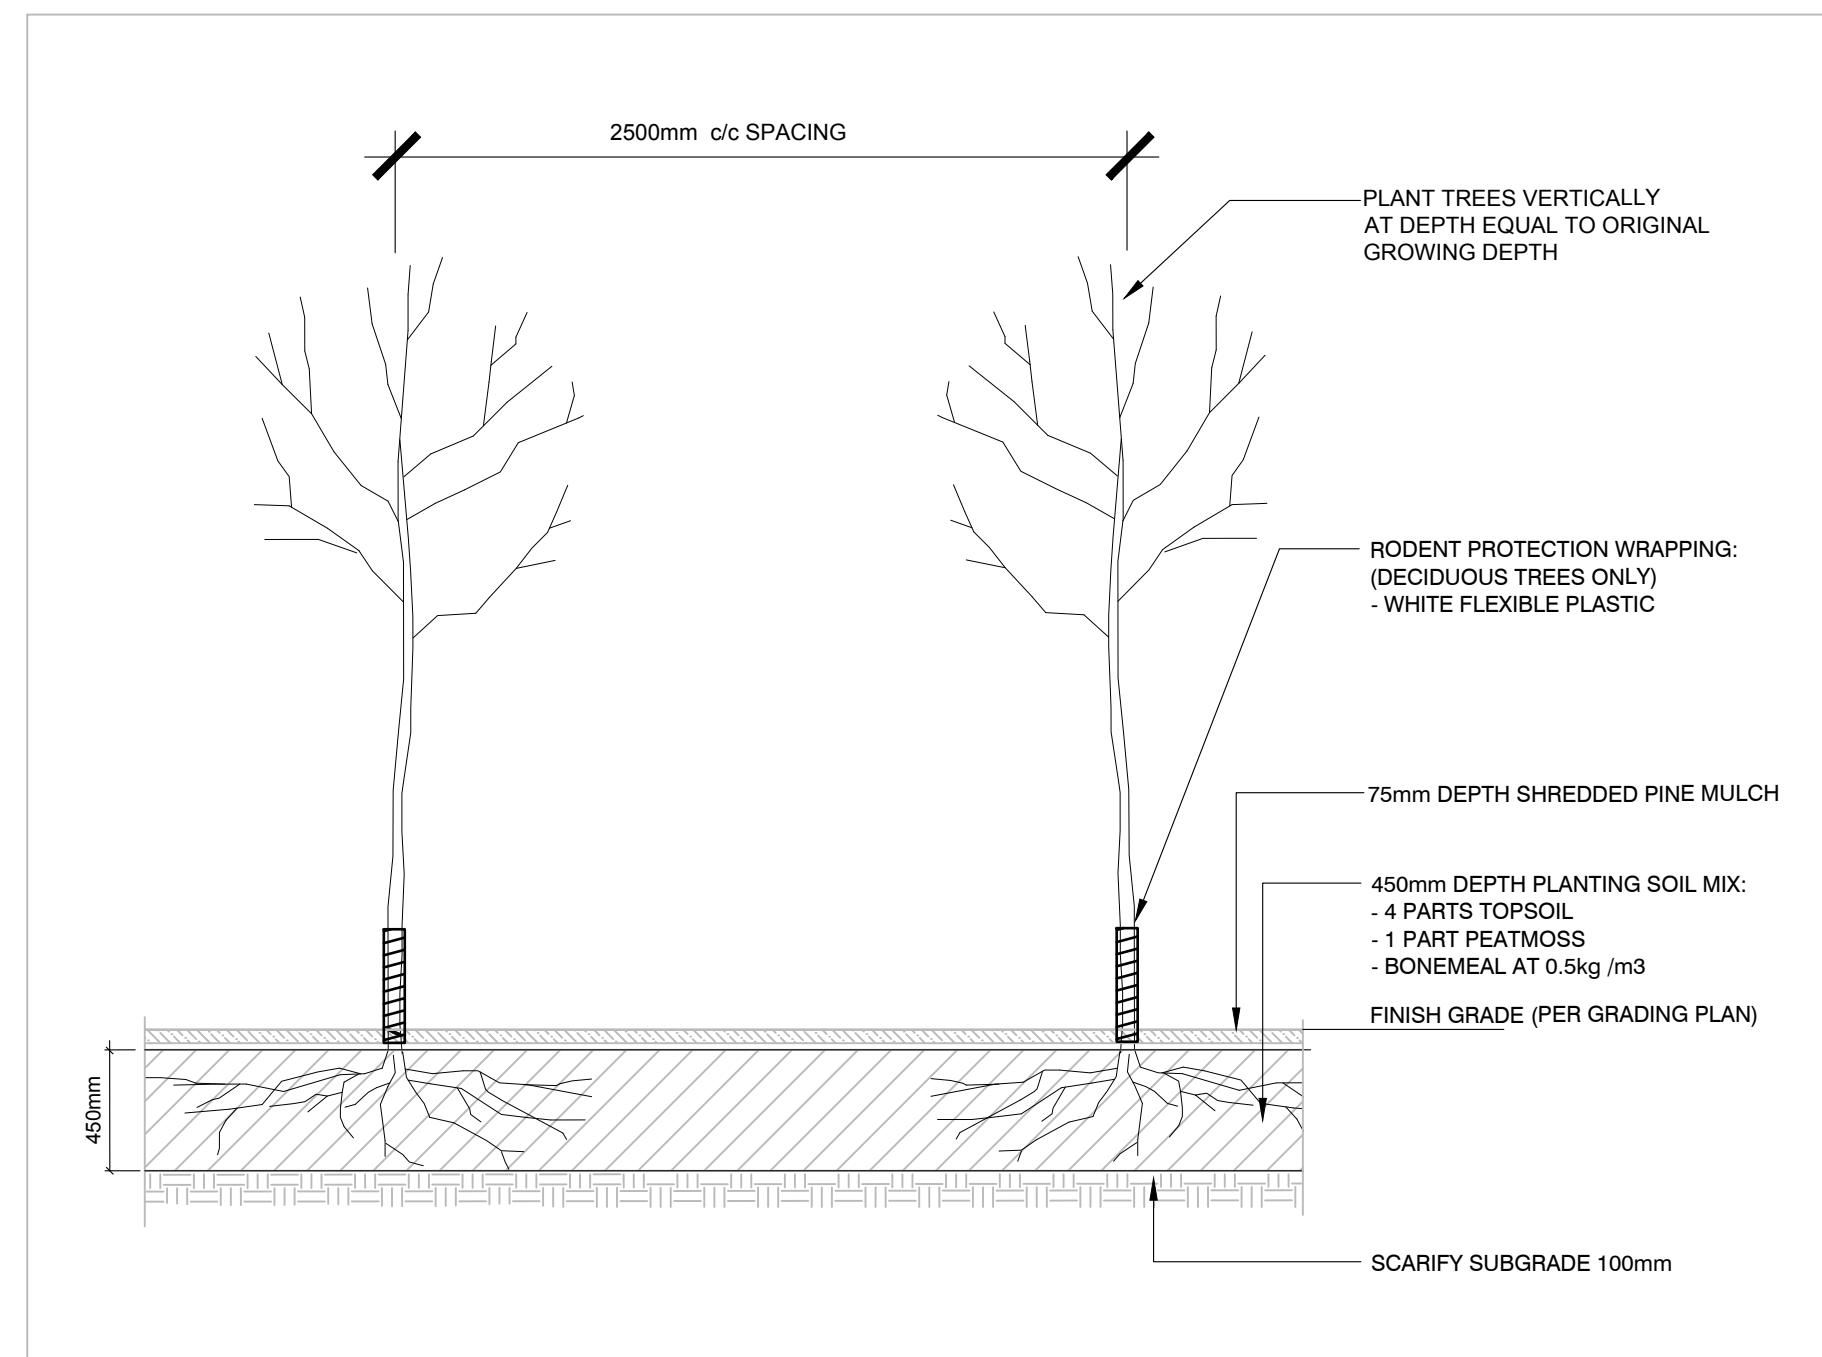


4 L2.01 REFORESTATION / NATURALIZATION PLANTING PROFILE NTS

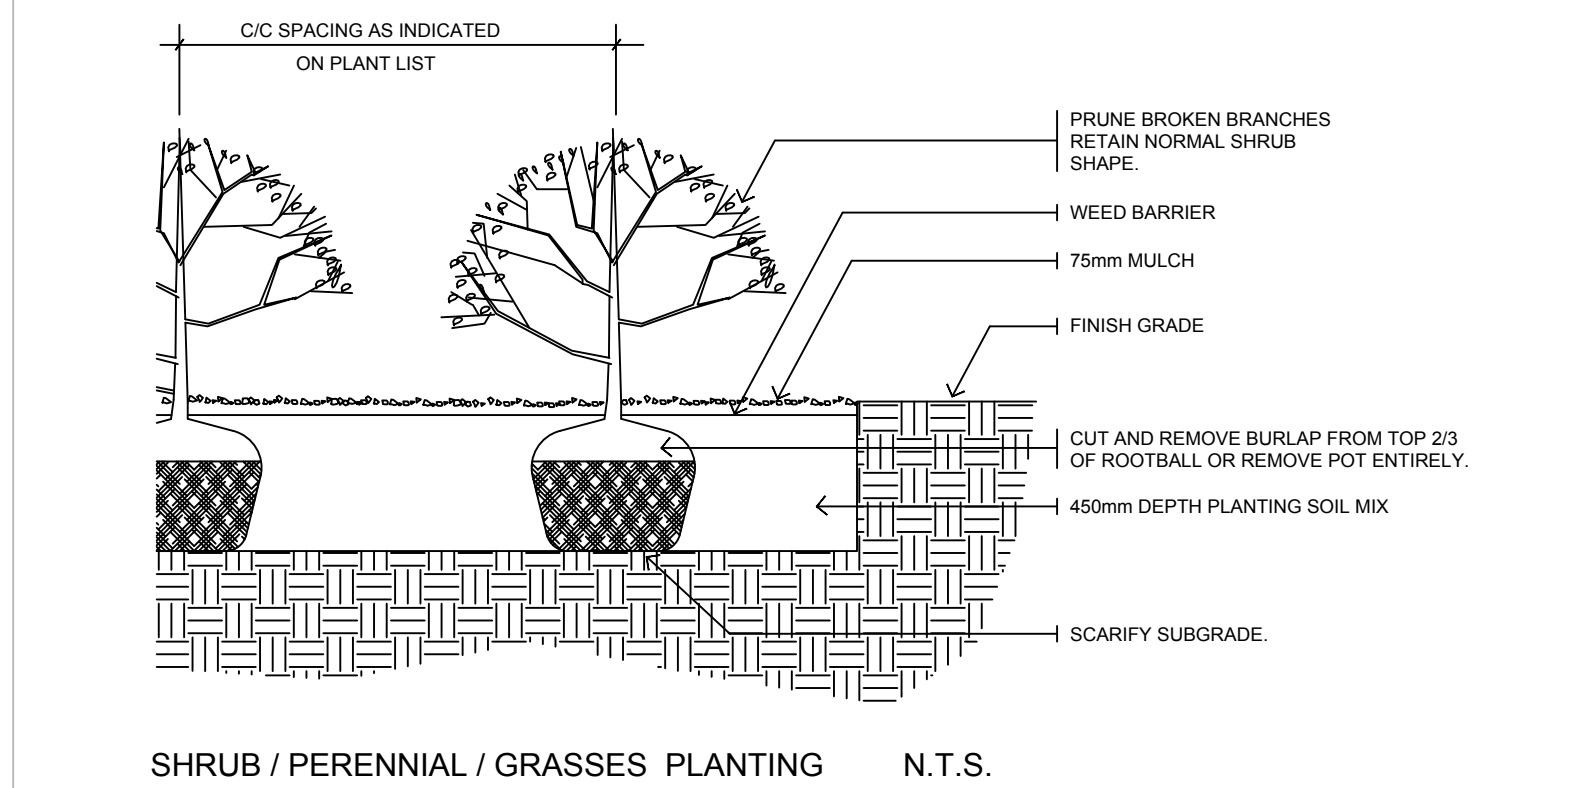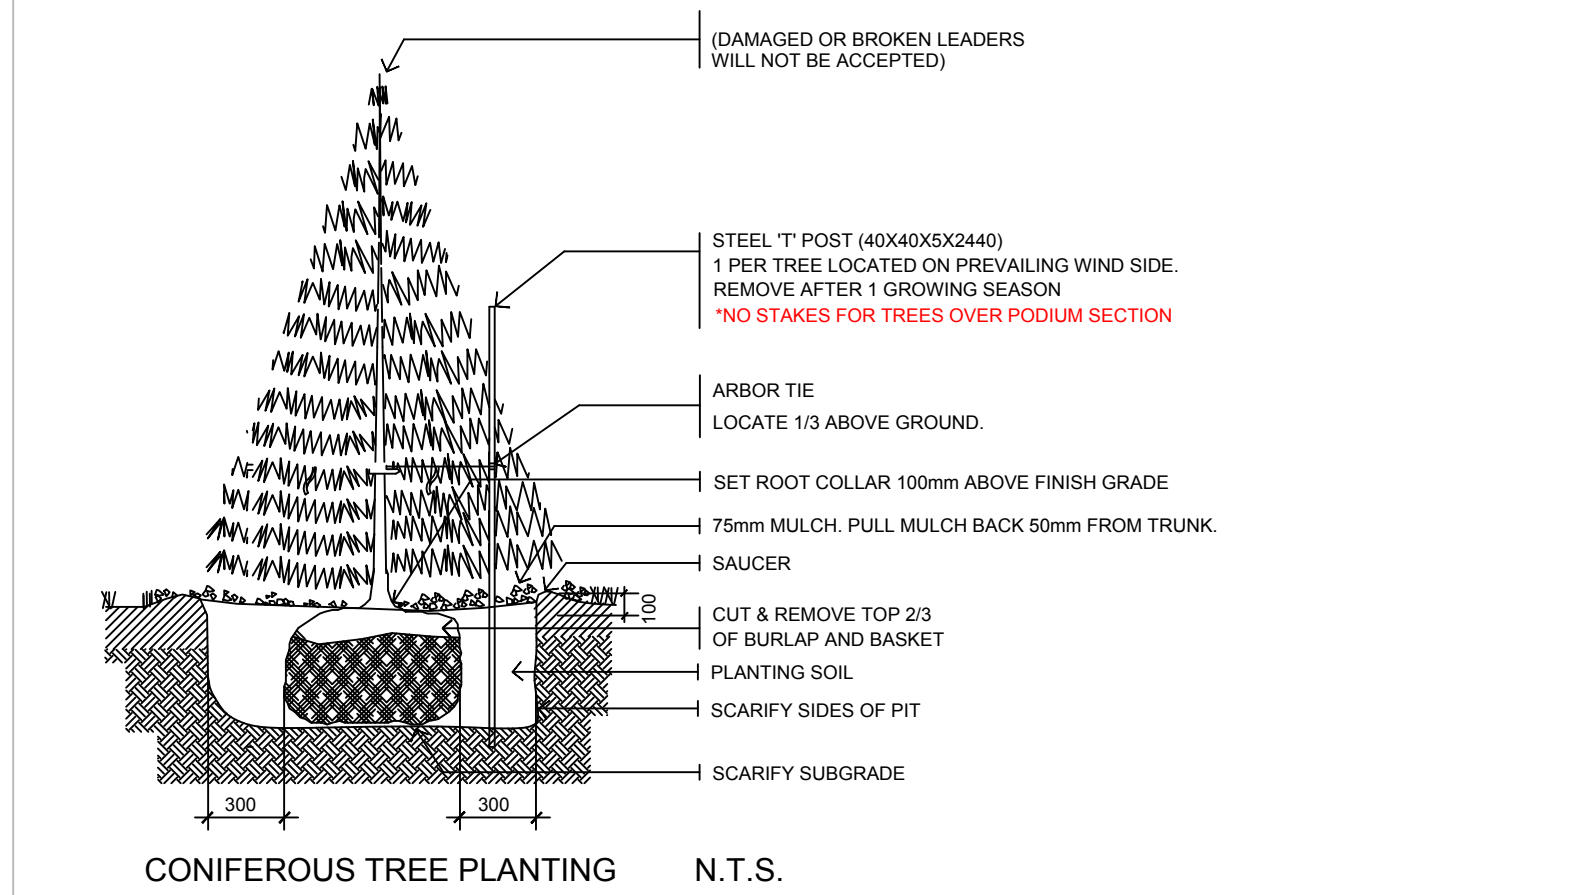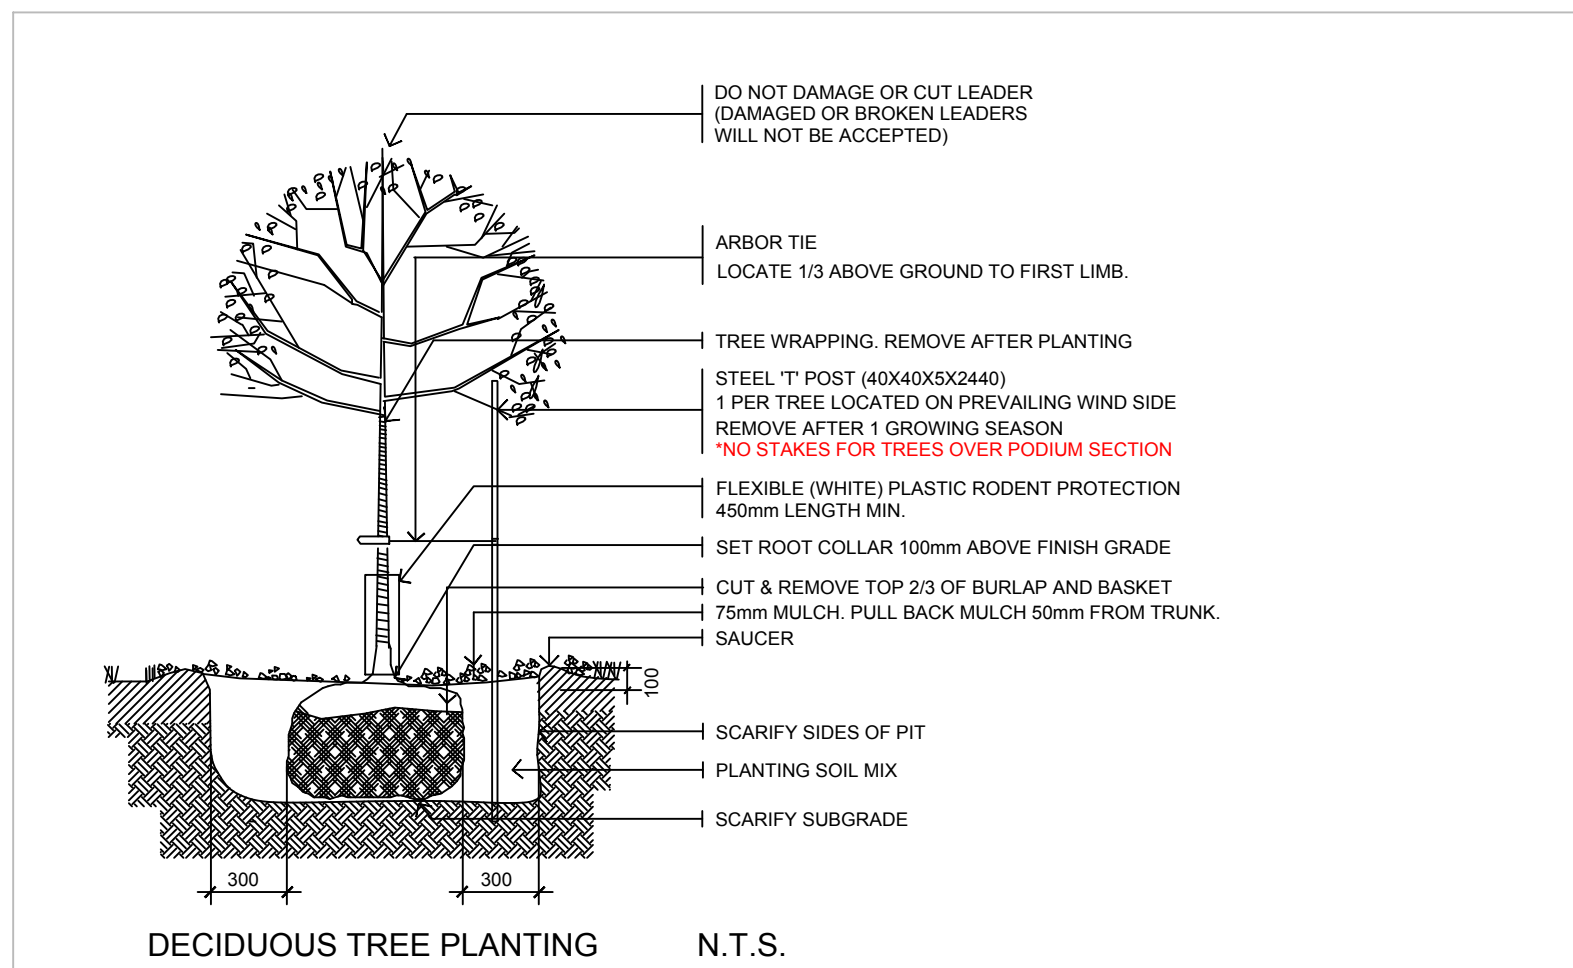

*ROOT BARRIER SHALL BE INSTALLED IN CONFORMANCE WITH INTENSIVE GREEN ROOF INVERTED ROOFING ASSEMBLY

2 L2.01 PLANTING DETAILS NTS

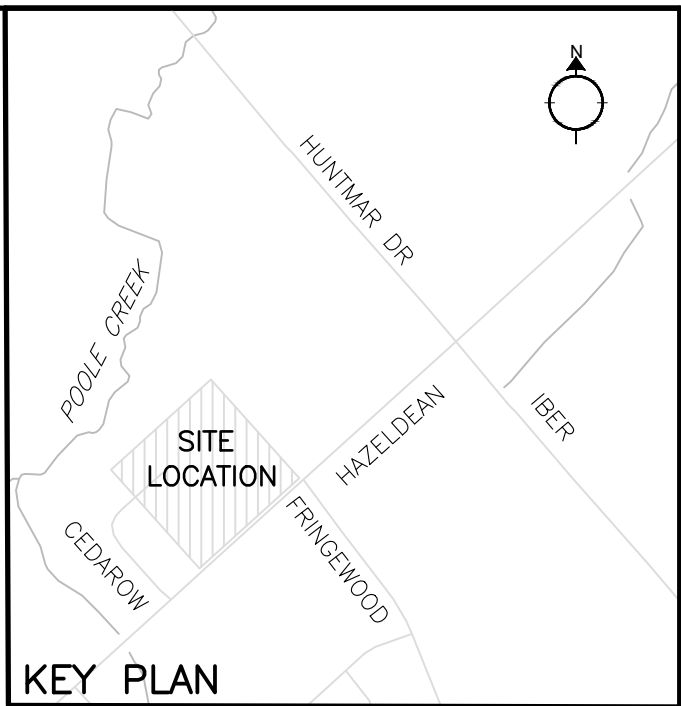

APPROVED
 By Kersten Nitsche at 10:14 am, Oct 02, 2024

Kersten Nitsche
KERSTEN NITSCHKE, MCIP RPP
 MANAGER (A), DEVELOPMENT REVIEW WEST
 PLANNING, DEVELOPMENT AND BUILDING SERVICES
 DEPARTMENT, CITY OF OTTAWA

no.	date	revision
5	NOV 21/23	RE-ISSUE FOR SPA AMENDMENT(A)
4	JUNE 20/23	RE-ISSUE FOR SPA AMENDMENT
3	DEC 22/22	ISSUE FOR SPA AMENDMENT
2	MAR 23/22	RE-ISSUE FOR SPA
1	MAR 18/22	ISSUE INFORMATION ONLY

Contractor shall check and verify all dimensions on site and report all errors and/or omissions to the Consultant.		
Work to be done in accordance with all applicable codes and by-laws.		
Do not scale Drawing.		
This Drawing shall not be used for construction until signed by the Consultant.		
Copyright reserved. This Drawing is the exclusive property of Levstek Consultants Inc. and shall not be used without consent.		
Consultant		
LEVSTEK CONSULTANT LANDSCAPE ARCHITECTS 5871 Hugh Creekcent - Ottawa, Ontario - K6A 2W0 613 - 924 - 9818		
Client		
Nautical Lands Group Wellings NLGC		
Project		
WELLINGS OF STITTSVILLE PHASE 2 / 3 20 CEDAROW COURT		
Drawing Title		
LANDSCAPE DETAILS		
Drawn	MGB	Drawing No.
Scale	AS SHOWN	L2.01
Project No.	1164	