

9

THIS DRAWING IS TO BE READ IN CONJUNCTION WITH THE SPECIFICATION. WHERE CONFLICT ARISES THE MORE STRINGENT OF THE TWO SHALL APPLY.

COPYRIGHT © 2024 QM&E ENGINEERING INC.

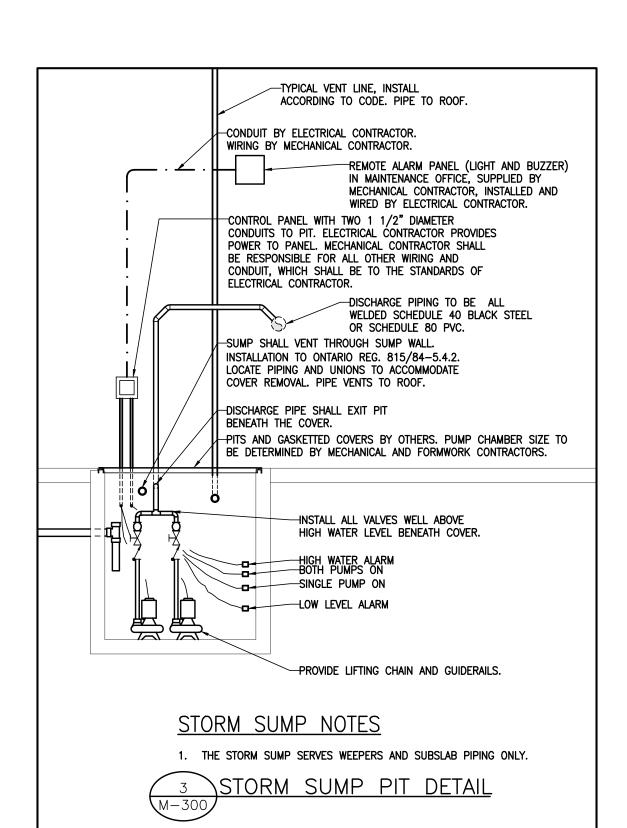

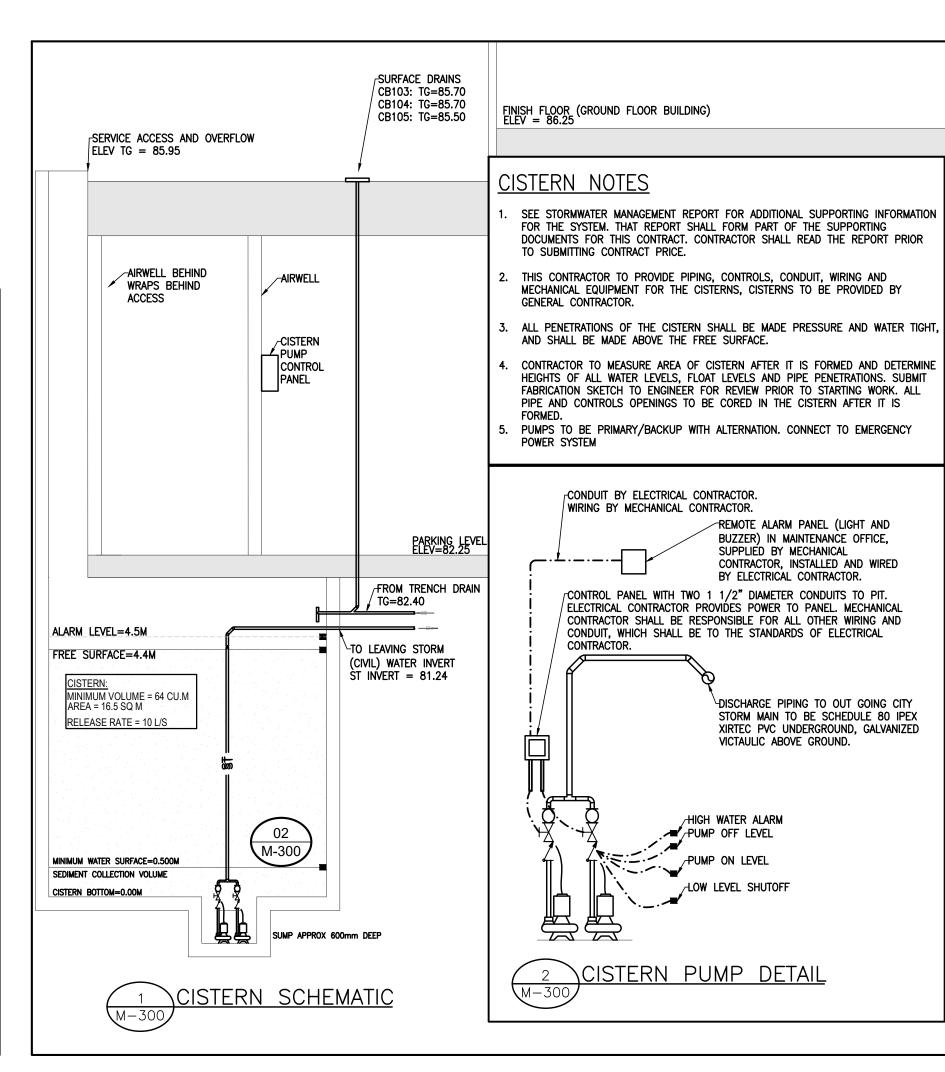


TEL. (613) 366-4763 e-mail: mail@qmeengineering.com

NAVAN DEVELOPMENT

BLOCK 14

OTTAWA, ON

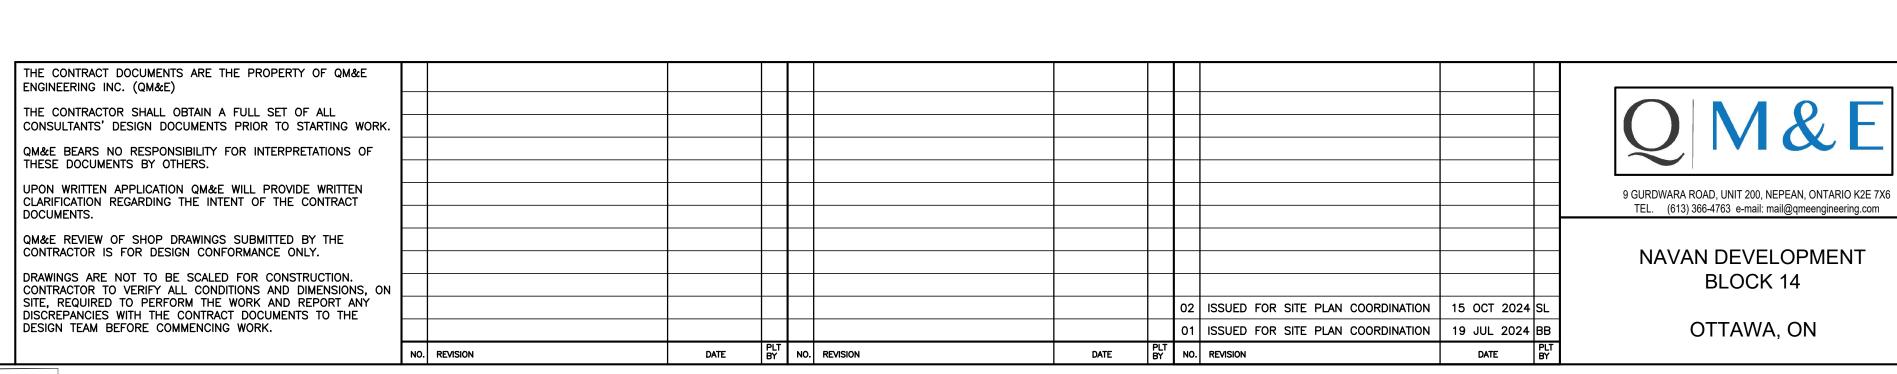

SCALE 1:100 DRAWN cwc DESIGNED CWC/LVDL CHECKED LVDL PROJECT 24-007 DRAWING NUMBER

SCHEMATIC: CISTERN