



- NOTES:
1. ALL DIMENSIONS SHOWN IN MILLIMETRES UNLESS SPECIFIED OTHERWISE. THIS DETAIL DOES NOT REPRESENT ANY PARTICULAR TREE SPECIES.
 2. ONLY TREES PLANTED WITHIN NATURALIZED OR NO-MOW ZONES REQUIRE TRUNK PROTECTION (RODENT GUARDS).
 3. TRUNK FLARE MUST BE VISIBLE AT TOP OF ROOTBALL. DO NOT COVER TOP OF ROOTBALL WITH PLANTING MEDIUM. MULCH SHOULD NOT CONTACT THE TRUNK.
 4. TREES SHALL BE SET PLUMB AND IN THE CENTER OF PLANTING HOLE.
 5. SLOW RELEASE WATERING BAG MAY BE USED TO WATER TREES.
 6. REMOVE TREE STAKES AT END OF WARRANTY PERIOD (1-2 YEARS).

1 DECIDUOUS TREE PLANTING - 100mm CAL.+
SCALE NTS

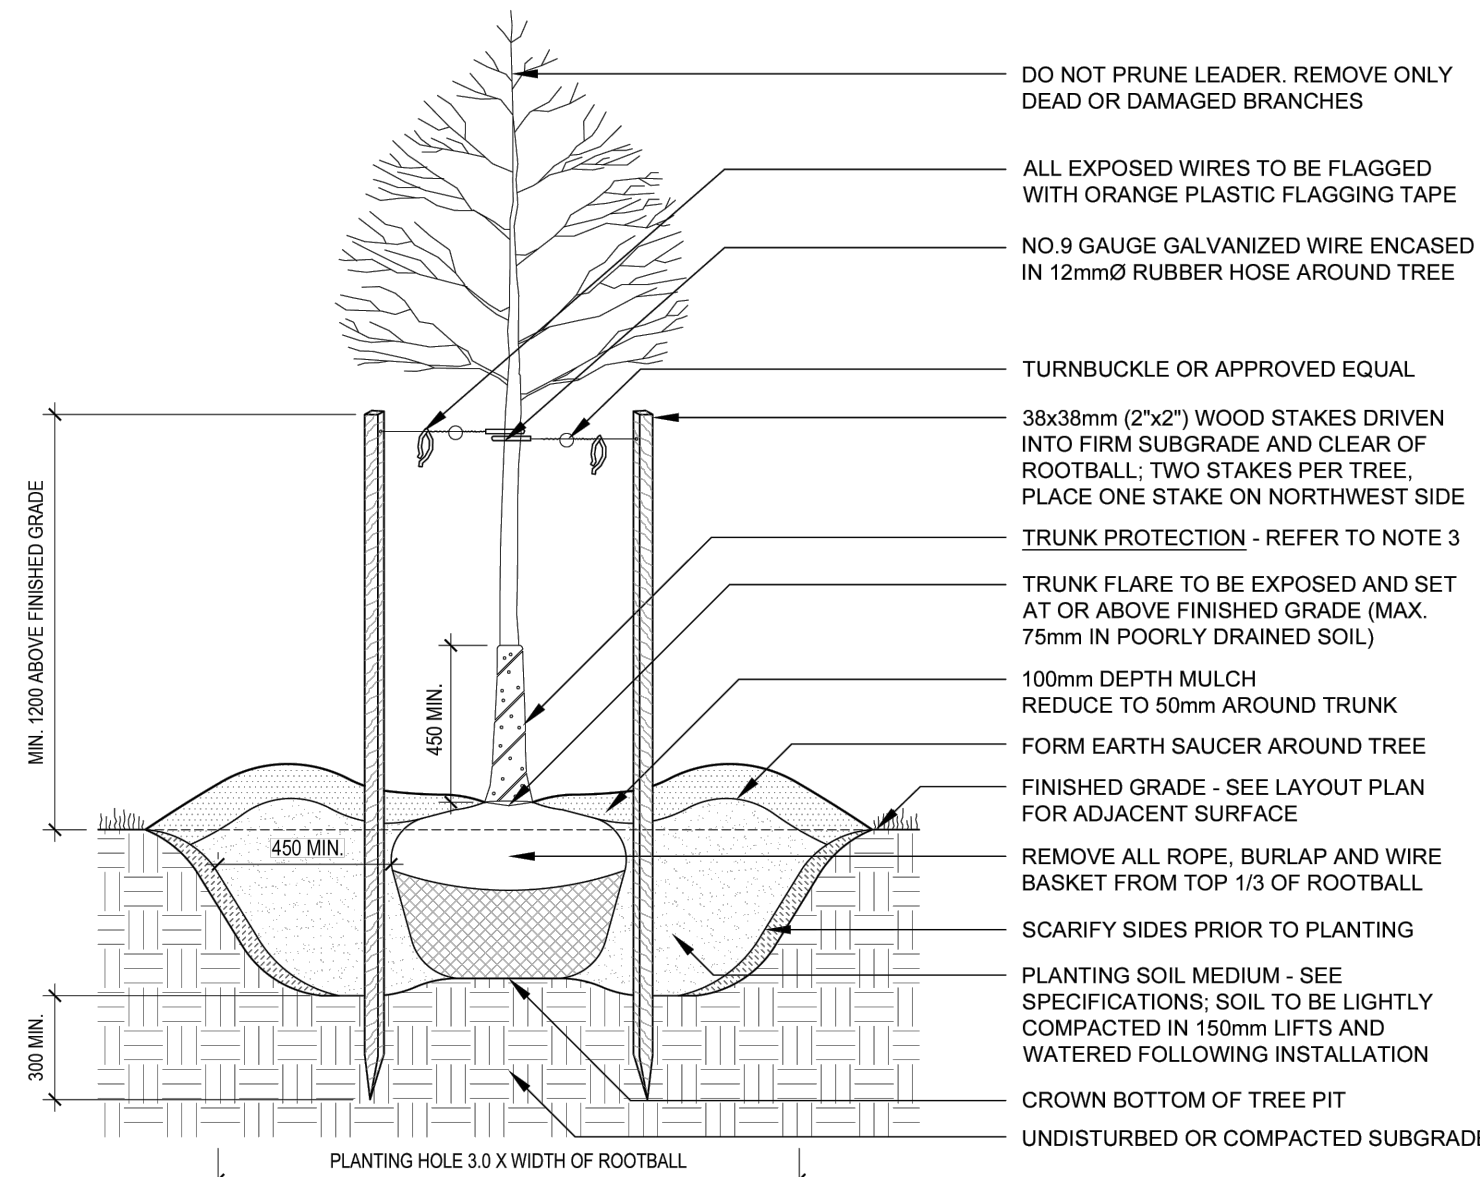

- NOTES:
1. ALL DIMENSIONS SHOWN IN MILLIMETRES UNLESS SPECIFIED OTHERWISE. THIS DETAIL DOES NOT REPRESENT ANY PARTICULAR TREE SPECIES.
 2. ONLY TREES PLANTED WITHIN NATURALIZED OR NO-MOW ZONES REQUIRE TRUNK PROTECTION (RODENT GUARDS).
 3. TREES PLANTED IN PROXIMITY TO PONDS OR WATERCOURSES REQUIRE WIRE MESH TREE PROTECTORS. REFER TO DETAIL SW-401.
 4. TRUNK FLARE MUST BE VISIBLE AT TOP OF ROOTBALL. DO NOT COVER TOP OF ROOTBALL WITH PLANTING MEDIUM. MULCH SHOULD NOT CONTACT THE TRUNK.
 5. TREES SHALL BE SET PLUMB AND IN THE CENTER OF PLANTING HOLE.
 6. SLOW RELEASE WATERING BAG MAY BE USED TO WATER TREES.
 7. REMOVE TREE STAKES AT END OF WARRANTY PERIOD (1-2 YEARS).


2 DECIDUOUS TREE PLANTING
SCALE NTS

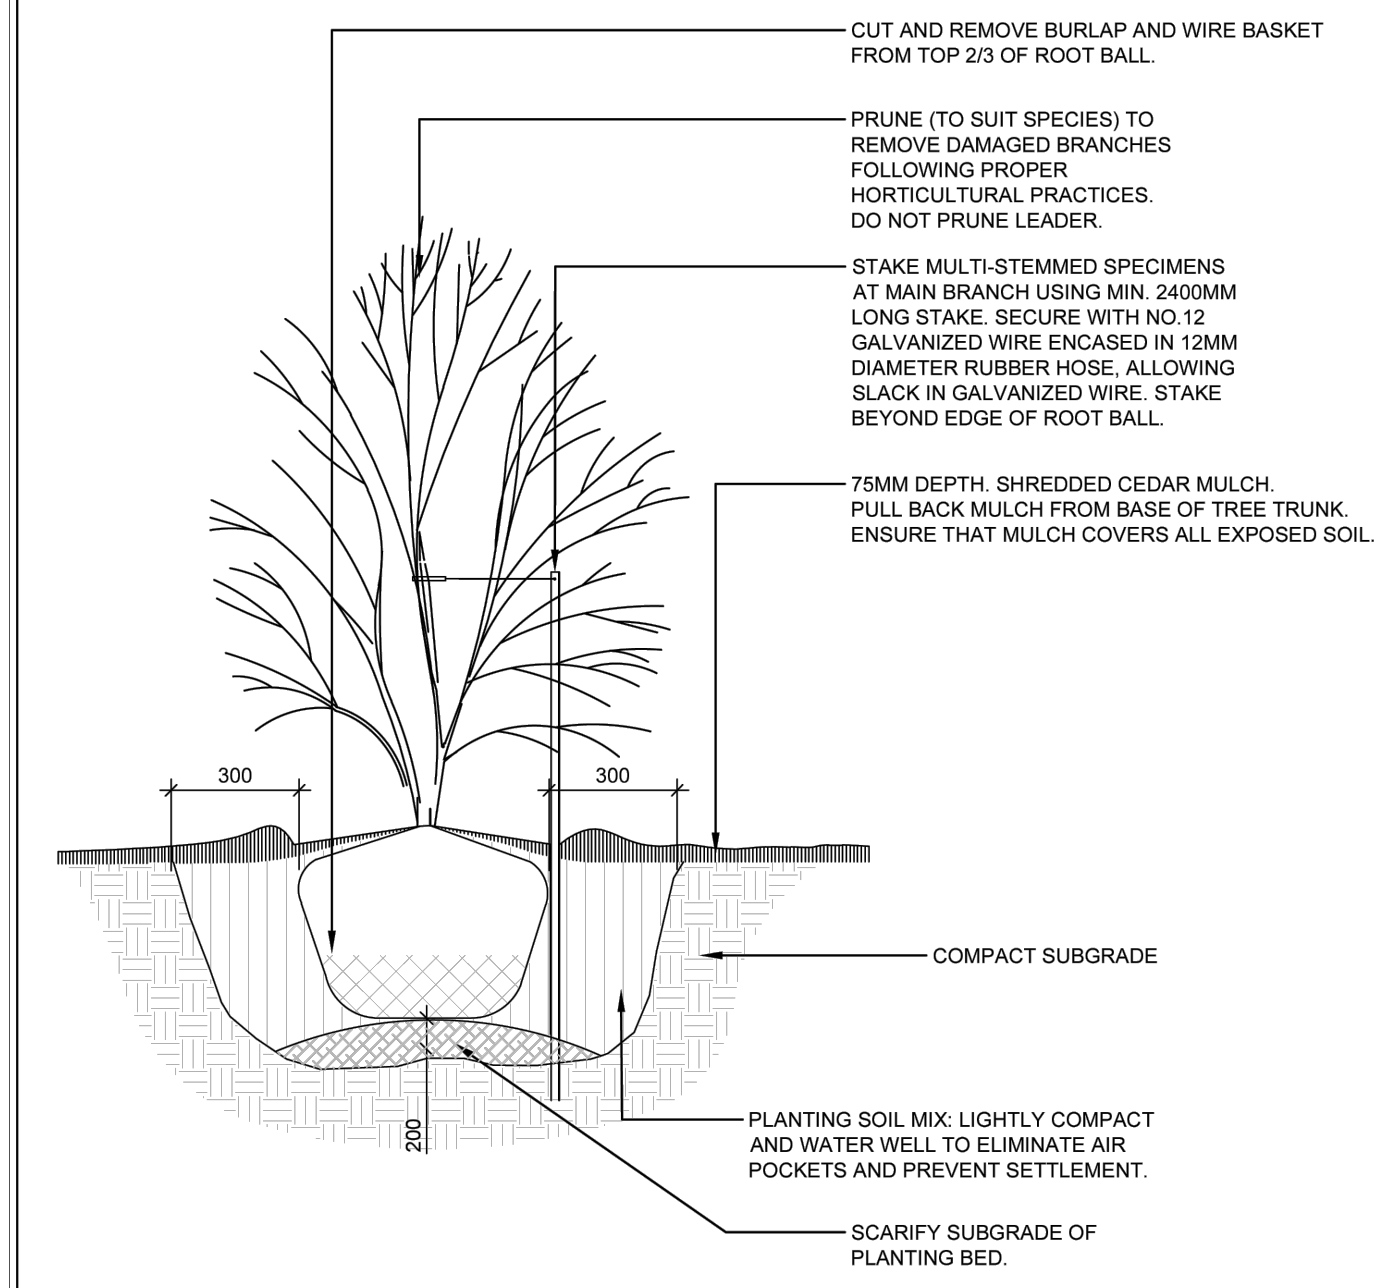

- NOTES:
1. ALL DIMENSIONS ARE IN MILLIMETRES UNLESS OTHERWISE NOTED.
 2. PLANTING SOIL MIXTURE AS PER SPECIFICATION.
 3. STAKES TO BE REMOVED AT COMPLETION OF TWO YEAR WARRANTY PERIOD.

Ottawa TITLE: MULTI-STEM TREE PLANTING DATE: MAR 2012
SCALE: N.T.S. DWG No: PA-02


3 MULT-STEM TREE PLANTING
SCALE NTS

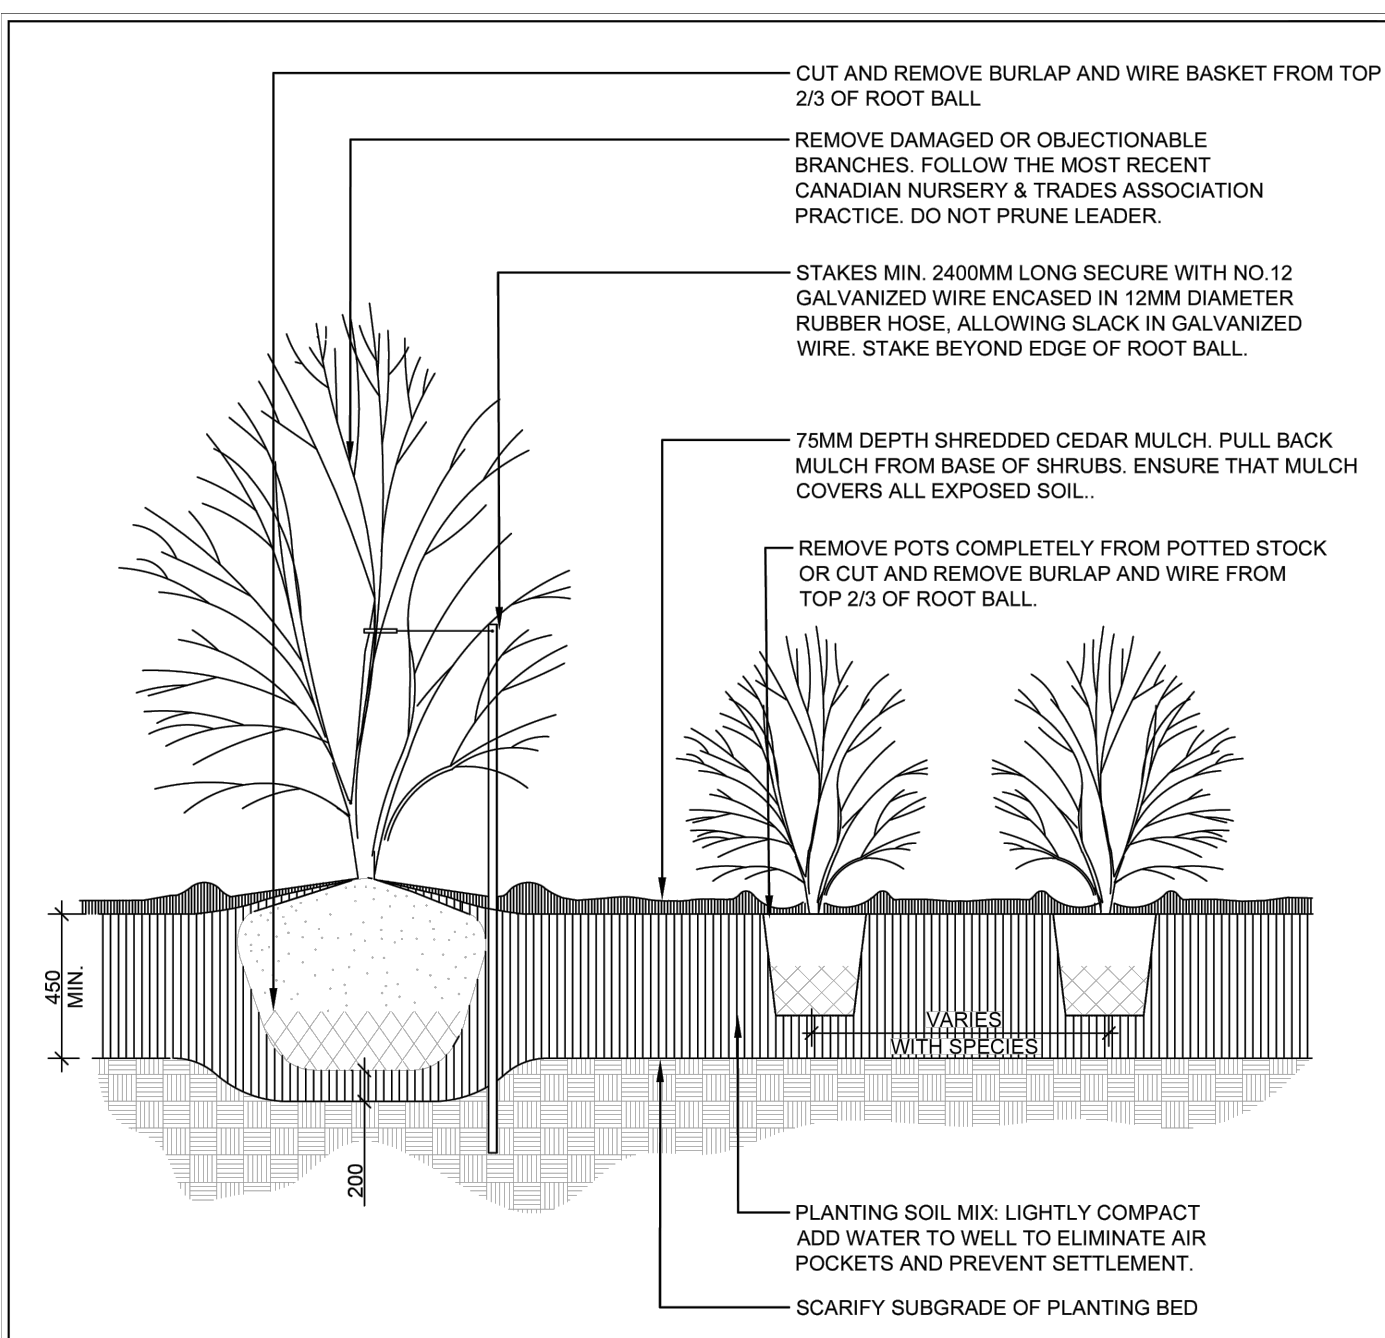

- NOTES:
1. PLANTING SOIL MIXTURE AS PER SPECIFICATION.
 2. SHRUBS SPECIFIED BARE ROOTS (B.R.) TO BE PLANTED SO THAT ROOTS ARE FULLY EXTENDED IN PLANTING HOLE WITH SOIL MIX BACKFILLED CAREFULLY TO PREVENT ROOT DAMAGE.
 3. PROVIDE 100 HIGH EARTH SAUCER AROUND SHRUB BED
 4. STAKES TO BE REMOVED AT COMPLETION OF TWO YEAR WARRANTY PERIOD.


Ottawa TITLE: CONTINUOUS SHRUB BED PLANTING DATE: MAR 2012
SCALE: N.T.S. DWG No: PA-04

4 CONTINUOUS SHRUB BED PLANTING
SCALE NTS

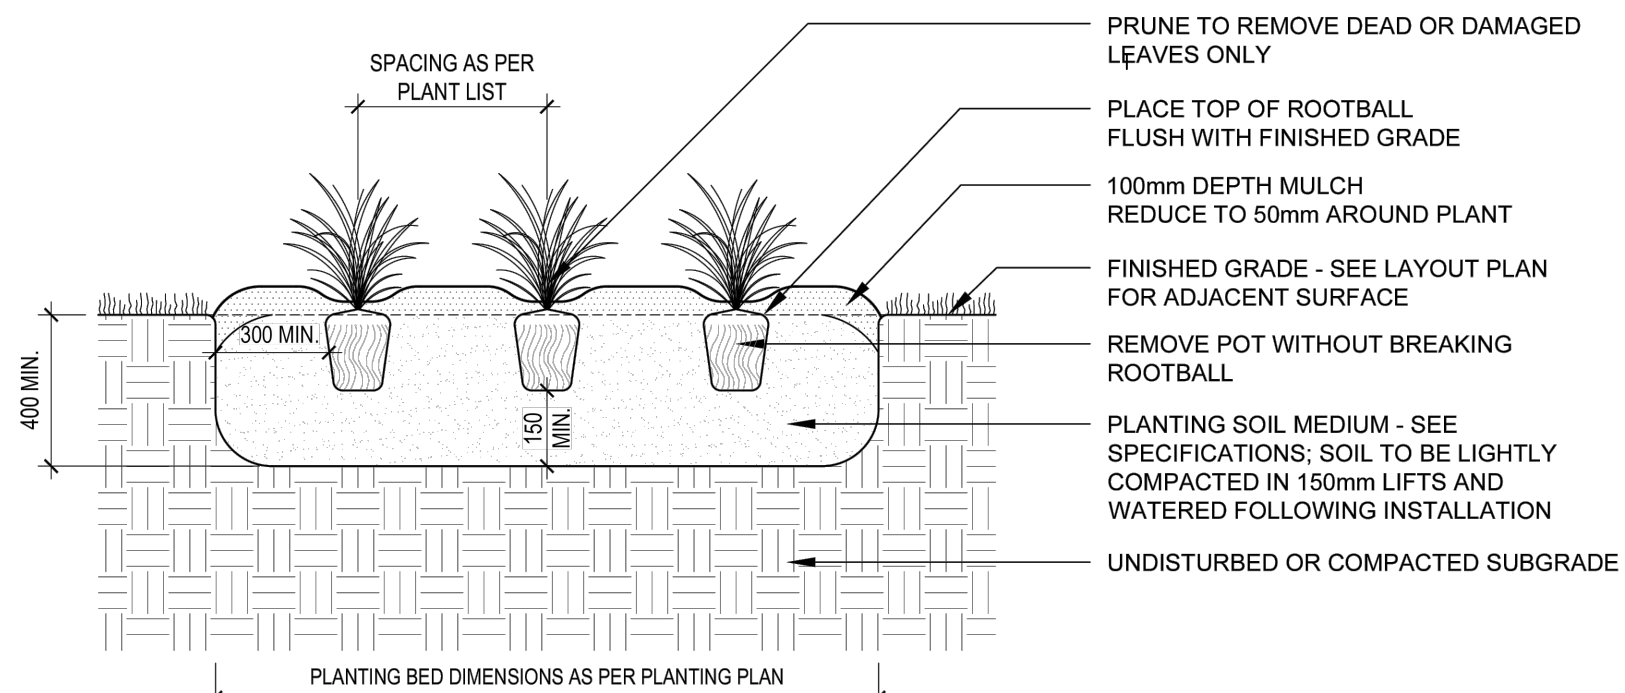

- NOTES:
1. ALL DIMENSIONS SHOWN IN MILLIMETRES UNLESS SPECIFIED OTHERWISE.
 2. THIS DETAIL DOES NOT REPRESENT ANY PARTICULAR SPECIES.
 3. PLANT IN CONTINUOUS PLANTING BED, EXCEPT WHERE NOTED OTHERWISE.

5 PERENNIAL HERBACEOUS PLANTING
SCALE NTS

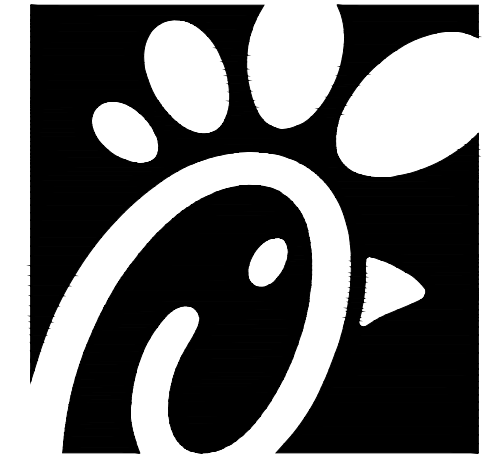

Chick-fil-A

Chick-fil-A
5200 Buffington Road
Atlanta, Georgia 30349-2998

exp Services Inc.
t: +1.905.793.9800 | f: +1.905.793.0641
1595 Clark Boulevard
Brampton, ON L6T 4V1
Canada



- BUILDINGS • EARTH & ENVIRONMENT • ENERGY •
- INDUSTRIAL • INFRASTRUCTURE • SUSTAINABILITY •



CHICK-FIL-A
ORLEANS
4270 Innes Road
Ottawa, ON

FSR#30038
BUILDING TYPE / SIZE: IP01 SE
RELEASE: XXXXXXXXX

REVISION SCHEDULE		
NO.	DATE	DESCRIPTION
A	2024-10-04	ISSUED FOR SPA

CONSULTANT PROJECT #	BRM0023002042-HO
PROJECT STATUS	SPA
DATE	AUG. 16, 2024
DRAWN BY	L.Z.

Information contained on this drawing and in all digital files produced for above named project may not be reproduced in any manner without express written or verbal consent from authorized project representatives.

LANDSCAPE DETAIL
SHEET NUMBER

LD100