



1 BENCH DETAIL  
SCALE

NTS

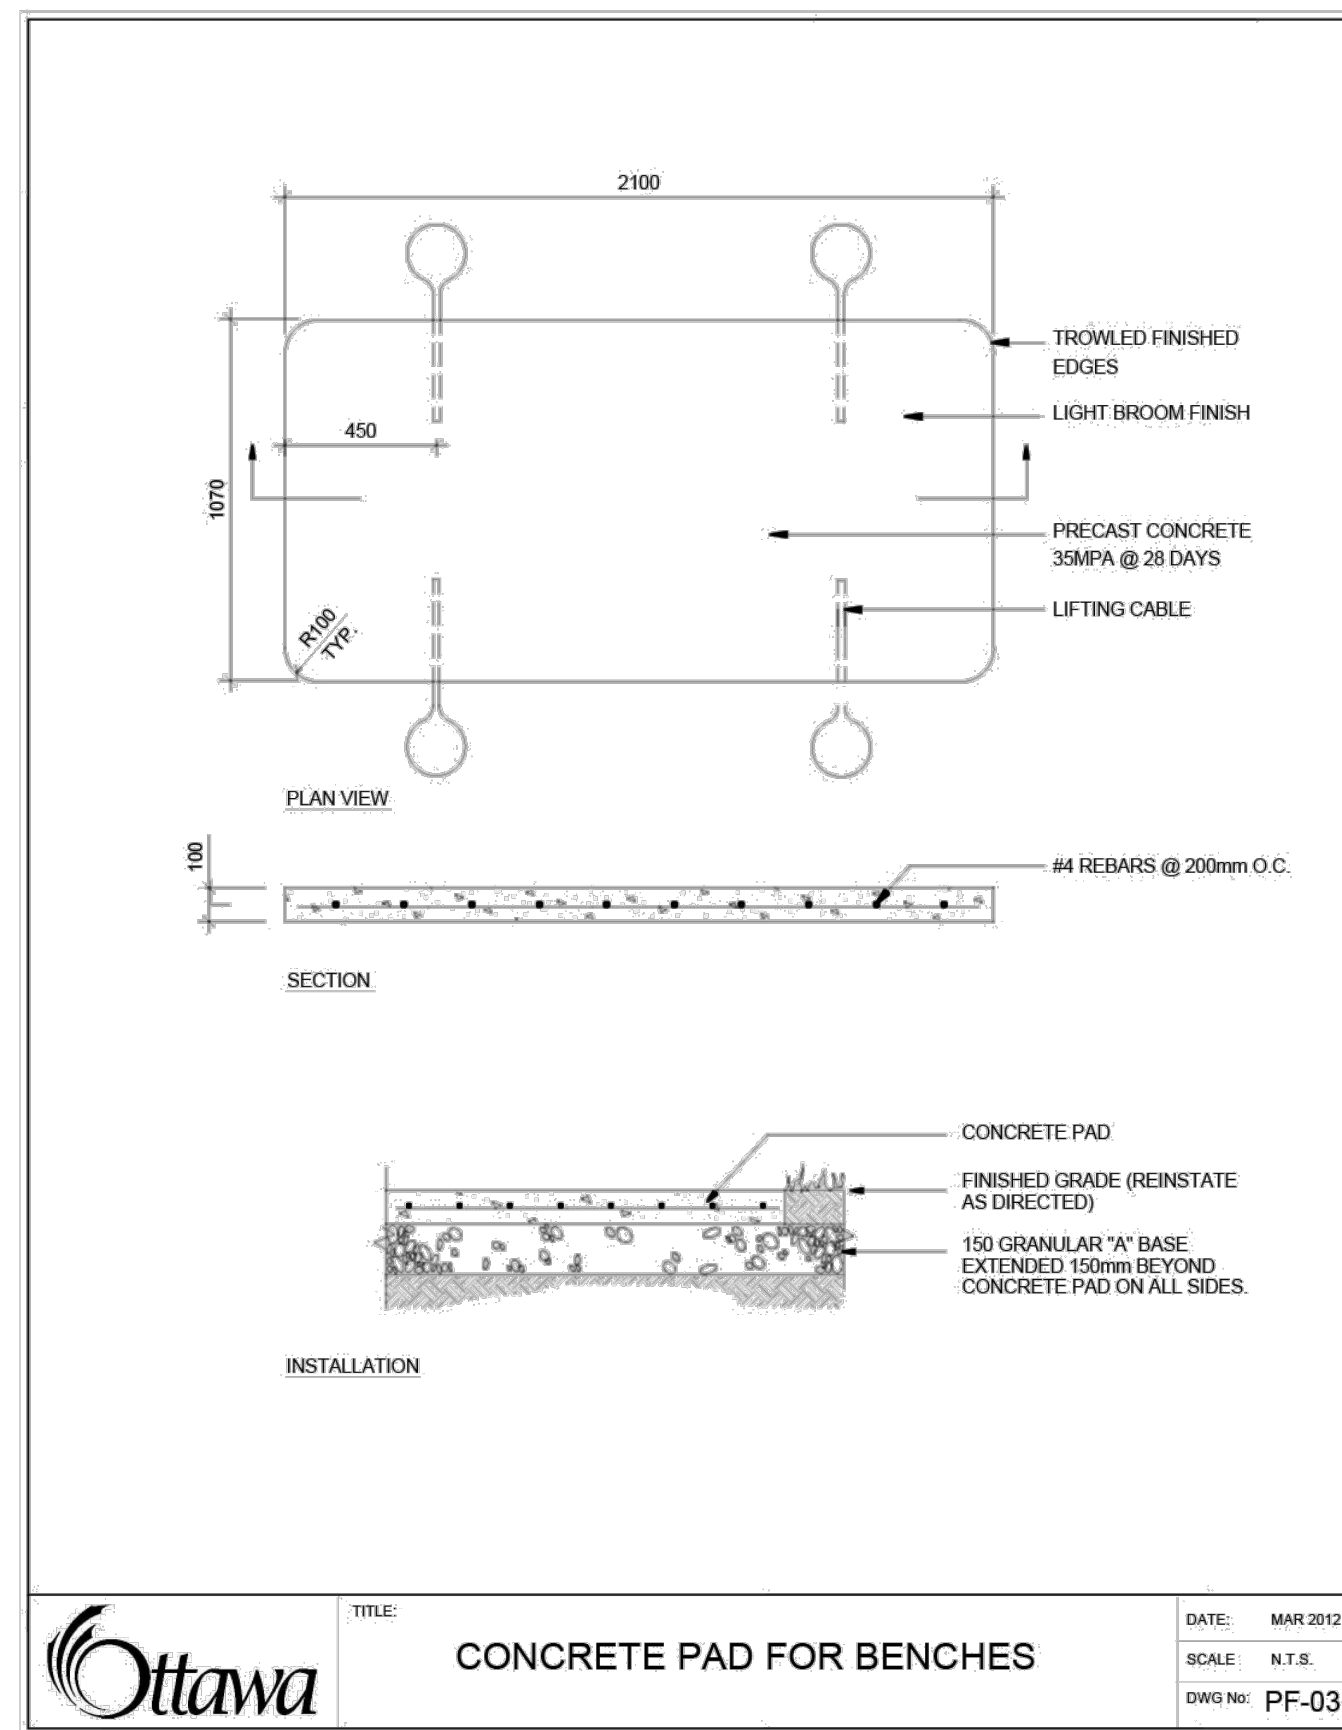


2 CONCRETE BED FOR BENCH  
SCALE

NTS

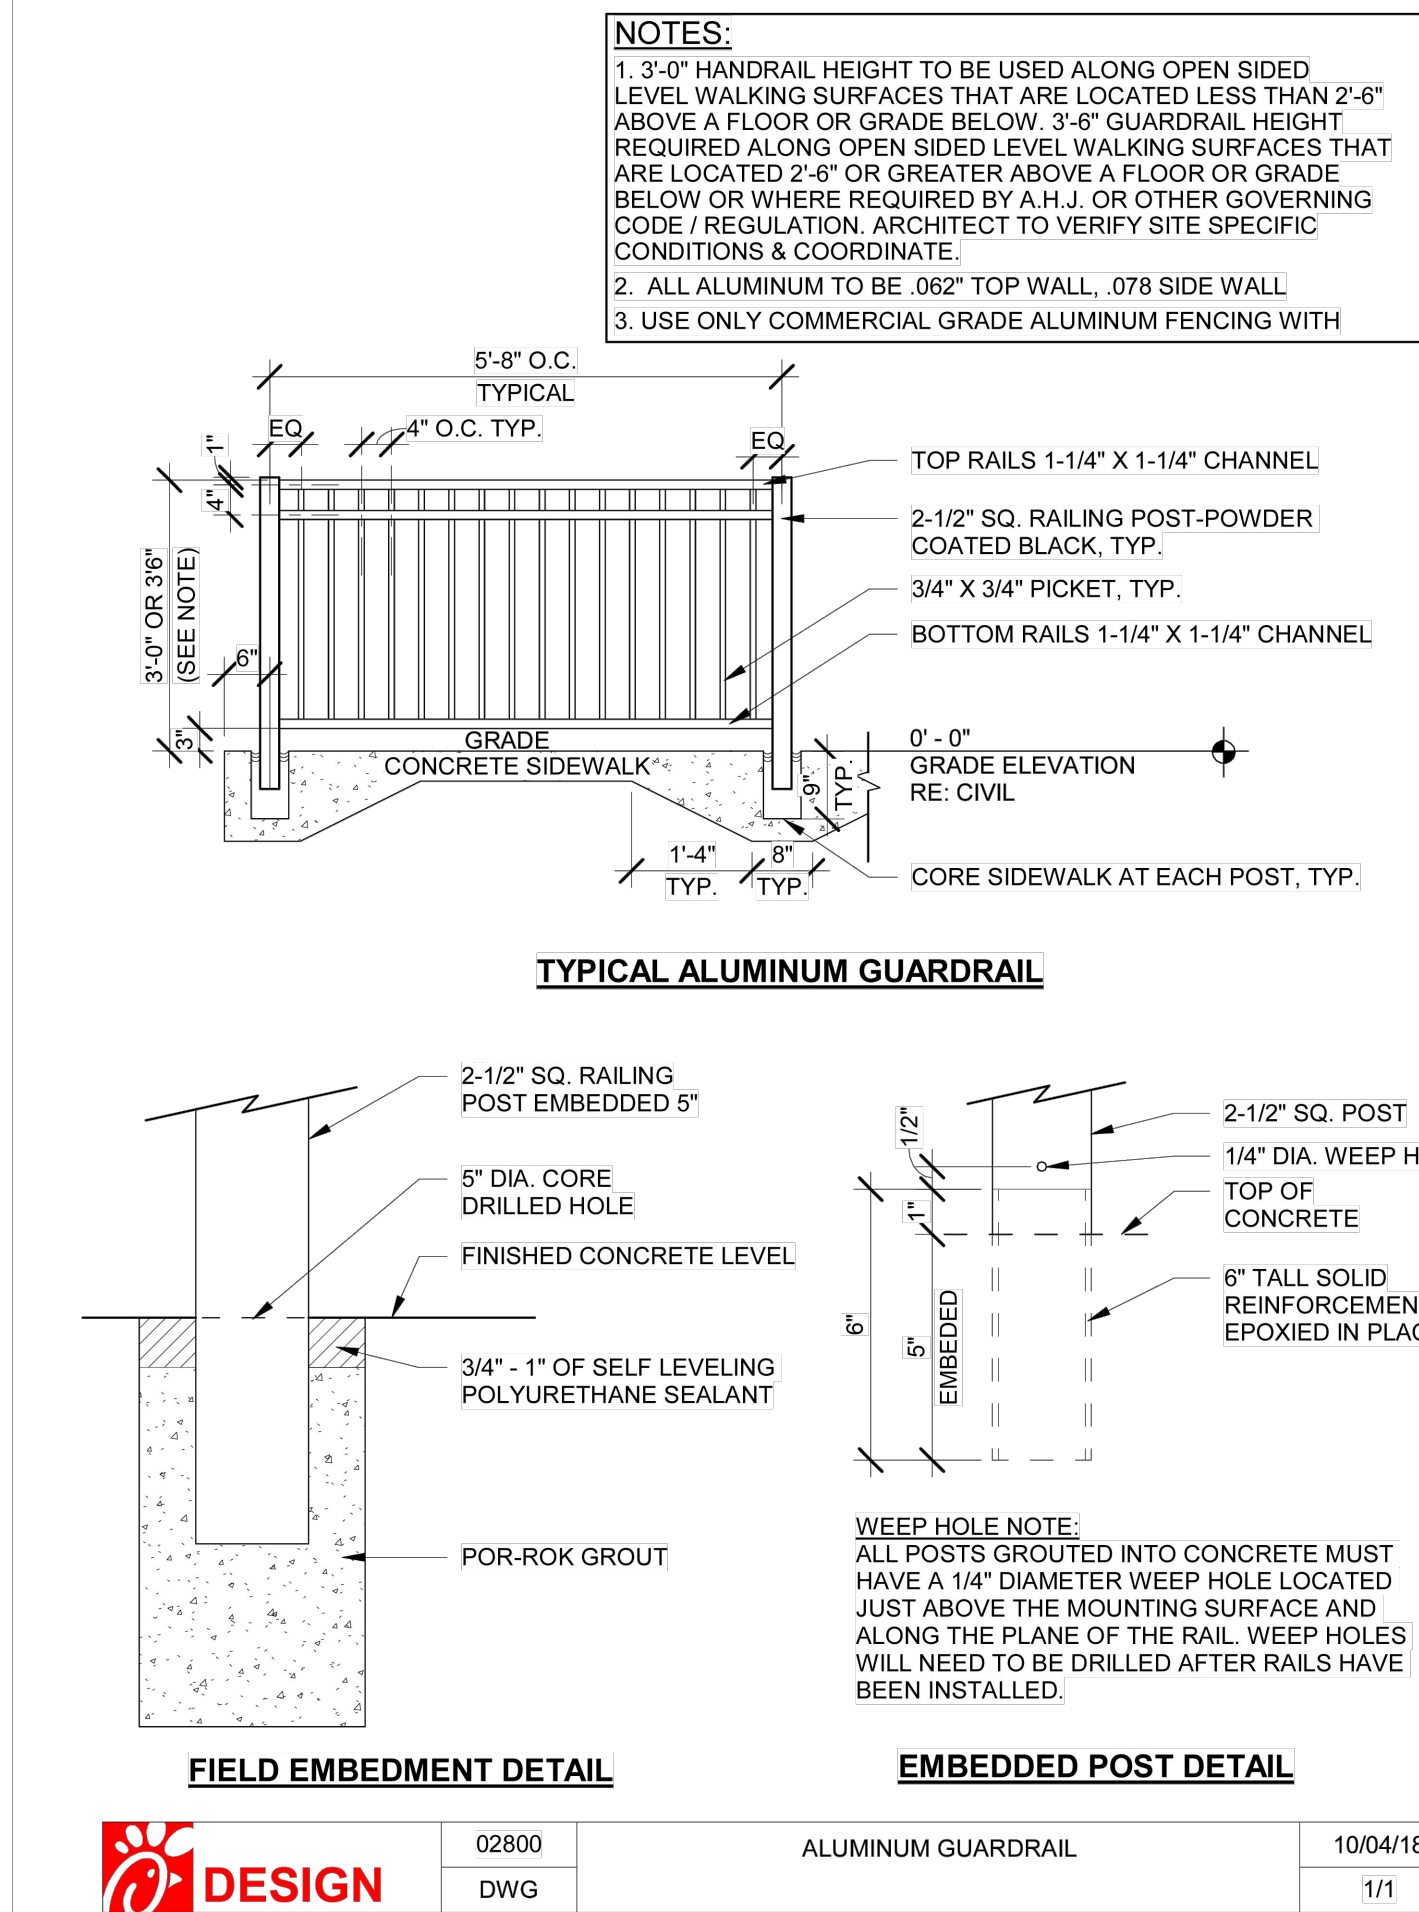


3 ALUMINUM GUARDRAIL  
SCALE

NTS

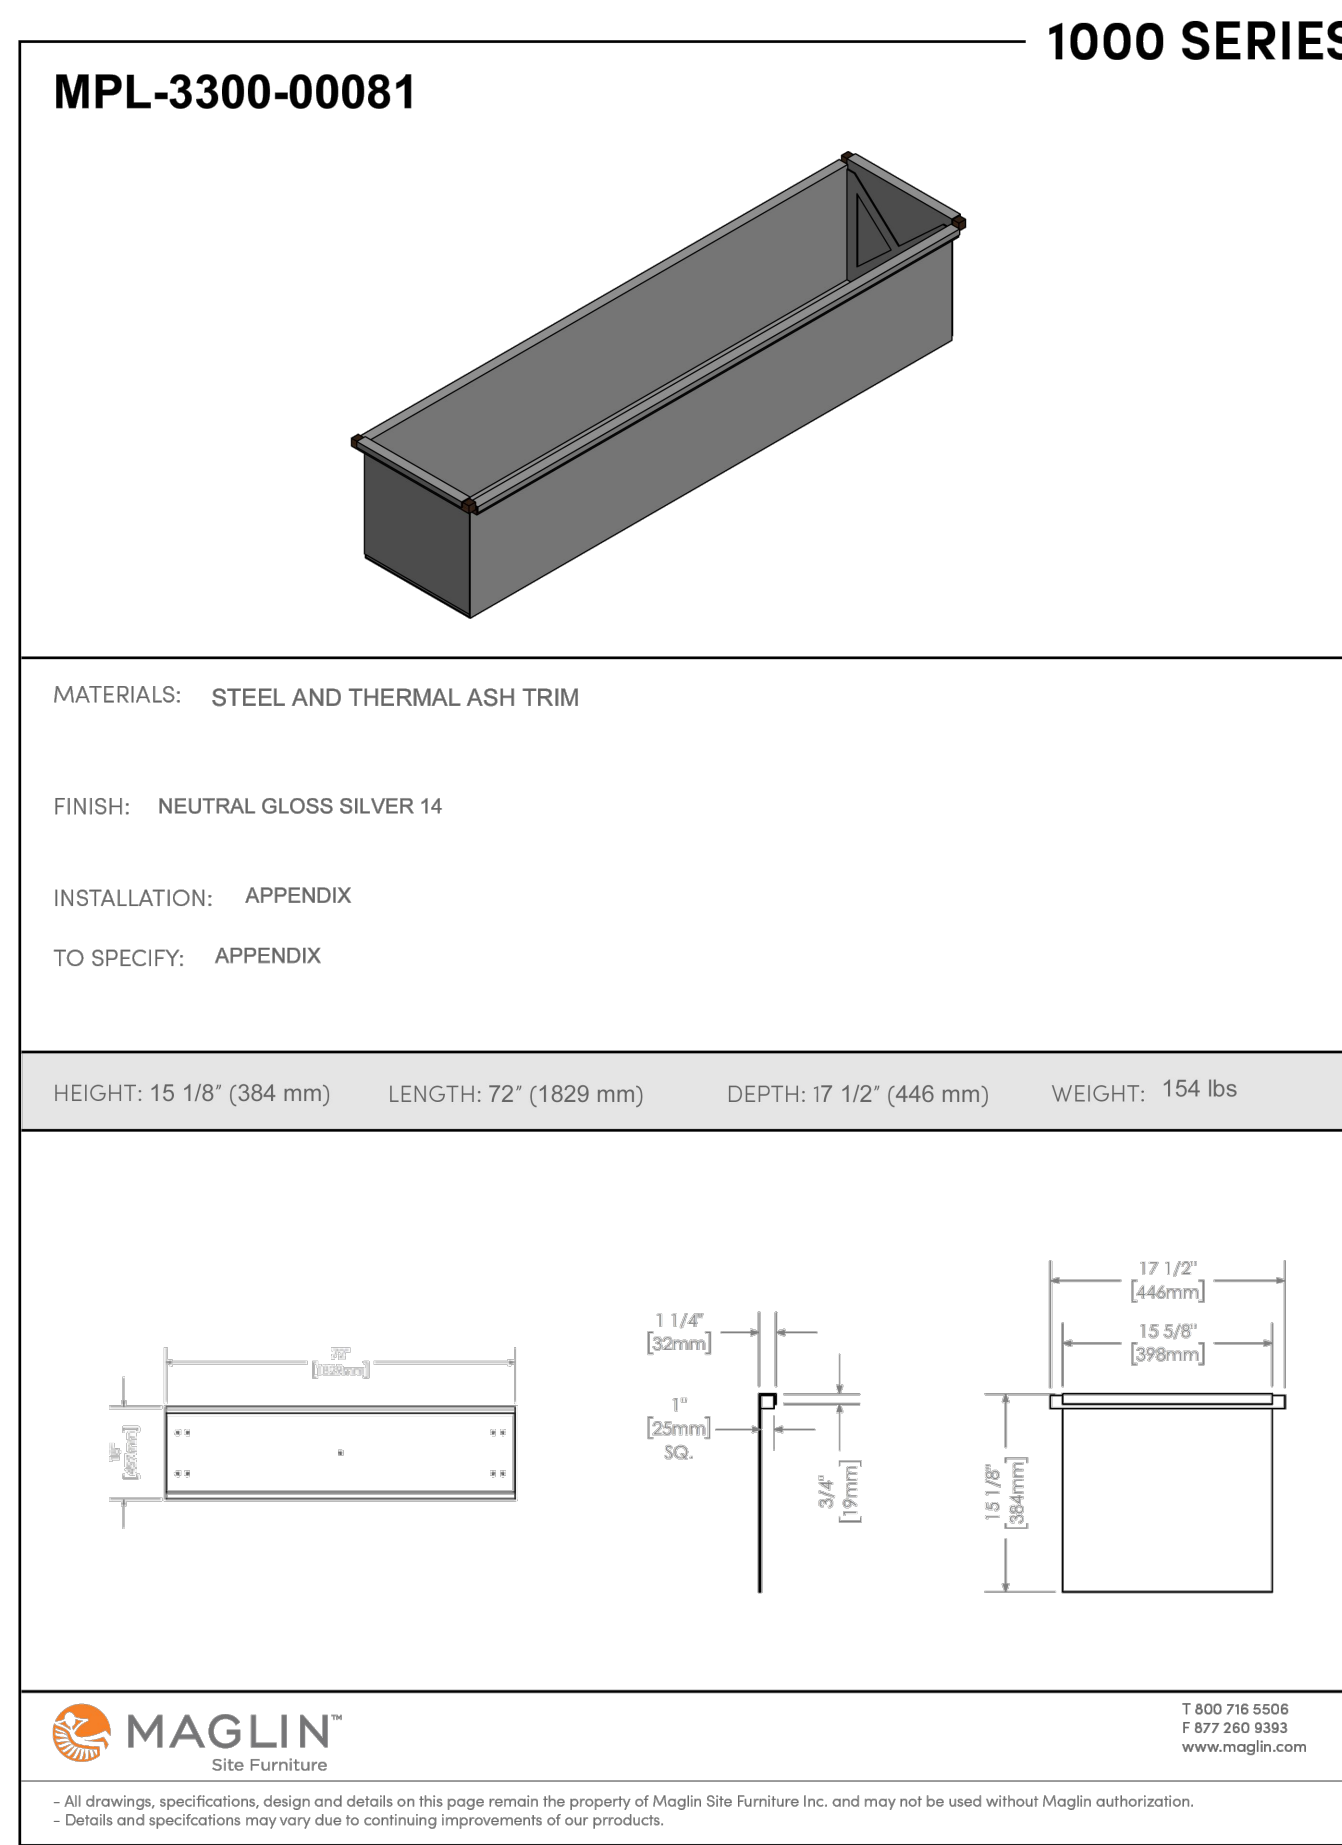

4 PLANTER COMPONENTS  
SCALE

NTS

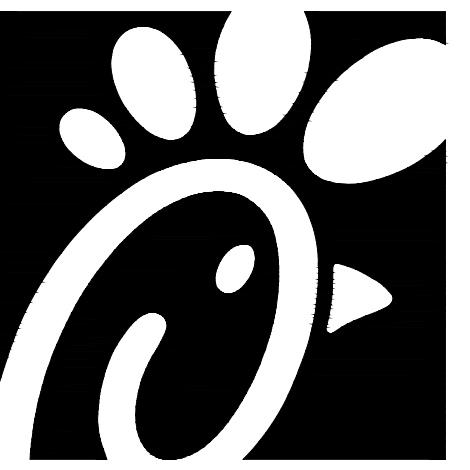

**Chick-fil-A**  
5200 Buffington Road  
Atlanta, Georgia 30349-2998

exp Services Inc.  
t: +1.905.793.9800 | f: +1.905.793.0641  
1995 Clark Boulevard  
Brampton, ON L6T 4V1  
Canada  
www.exp.com



• BUILDINGS • EARTH & ENVIRONMENT • ENERGY •  
• INDUSTRIAL • INFRASTRUCTURE • SUSTAINABILITY •



**CHICK-FIL-A**  
**ORLEANS**  
4270 Innes Road  
Ottawa, ON

**FSR#30038**

BUILDING TYPE / SIZE: ip01 SE  
RELEASE: XXXXXXXX

REVISION SCHEDULE		
NO.	DATE	DESCRIPTION
A	2024-10-04	ISSUED FOR SPA

CONSULTANT PROJECT #	BRM0023002042-HO
PROJECT STATUS	SPA
DATE	AUG. 16, 2024
DRAWN BY	L.Z.

Information contained on this drawing and in all digital files produced for above named project may not be reproduced in any manner without express written or verbal consent from authorized project representatives.  
SHEET

LANDSCAPE DETAIL

SHEET NUMBER

**LD102**

Issued for SPA