


LEGEND

FFL	FINISHED FLOOR ELEVATION
TOP	TOP OF FOUNDATION
BFL	BASEMENT FLOOR ELEVATION
USF	UNDERSIDE OF FOOTING
---	PROPERTY LINE
- - - -	CRITICAL ROOT ZONE
CB	CATCH-BASIN
MH	STORM MANHOLE
CB/AH	CATCH-BASIN/MANHOLE
MH	SANITARY MANHOLE
CS	CURB STOP & STANDPOST
⊙	WATER METER
⊙	REMOTE WATER METER
SAN	SANITARY SEWER
ST	STORM SEWER
WS/WM	WATER SERVICE/WATERMAIN
SPL	SPRINGLINE OF PIPE
INV	INVERT OF PIPE
T.O.S	CENTERLINE OF SWALE
---	TOP OF SLOPE
---	150mm BARRIER CURB
---	ROAD CUT REINSTATEMENT

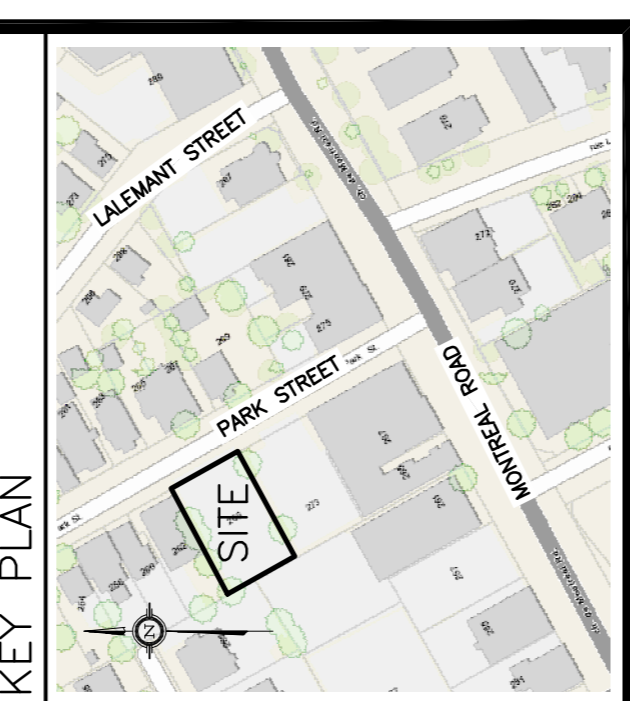

No.	DATE	REVISION
1	MAR 7-23	PRELIMINARY
2	MAR 27-23	ISSUED FOR APPROVAL
3	OCT 24-23	RE-ISSUED FOR APPROVAL
4	JUL 25-24	RE-ISSUED FOR APPROVAL
5	OCT 17-24	RE-ISSUED FOR APPROVAL

D. B. GRAY ENGINEERING INC.
 700 Long Point Circle
 Ottawa, Ontario
 d.gray@dbgrayengineering.com
 613-425-8044

PROPOSED 3-STORY APARTMENT BUILDING
 266 PARK STREET
 OTTAWA, ONTARIO

SITE SERVICING PLAN

Engineer's Seal

 Drawn: D.B.G.
 H. Scale: 1:100
 V. Scale: 1:100
 Date: MAR 7-23
 Job No.: 22892
 Drawing No.: C-1 of 5
 #18946
 NOT VALID UNLESS SIGNED & DATED

REFER TO NOTES, DETAILS & SCHEDULES ON DRAWING C-4