


PROPOSED EXPOSED BOTTOM OF RETAINING WALL PROPOSED TOP OF RETAINING WALL MATCH INTO EXISTING ELEVATION EXISTING ELEVATION PROPOSED OVERLAND MAJOR FLOW ROUTE EXISTING MANHOLE EXISTING CATCHBASIN PROPOSED CATCHBASIN-MANHOLE/CATCHBASIN PROPOSED MANHOLE PROPOSED CURB STOP PROPOSED PIPE INSULATION PROPOSED 100 YEAR HIGH WATER LEVEL -WATERSHED NAME -RUNOFF COEFFICIENT - AREA IN HECTARES

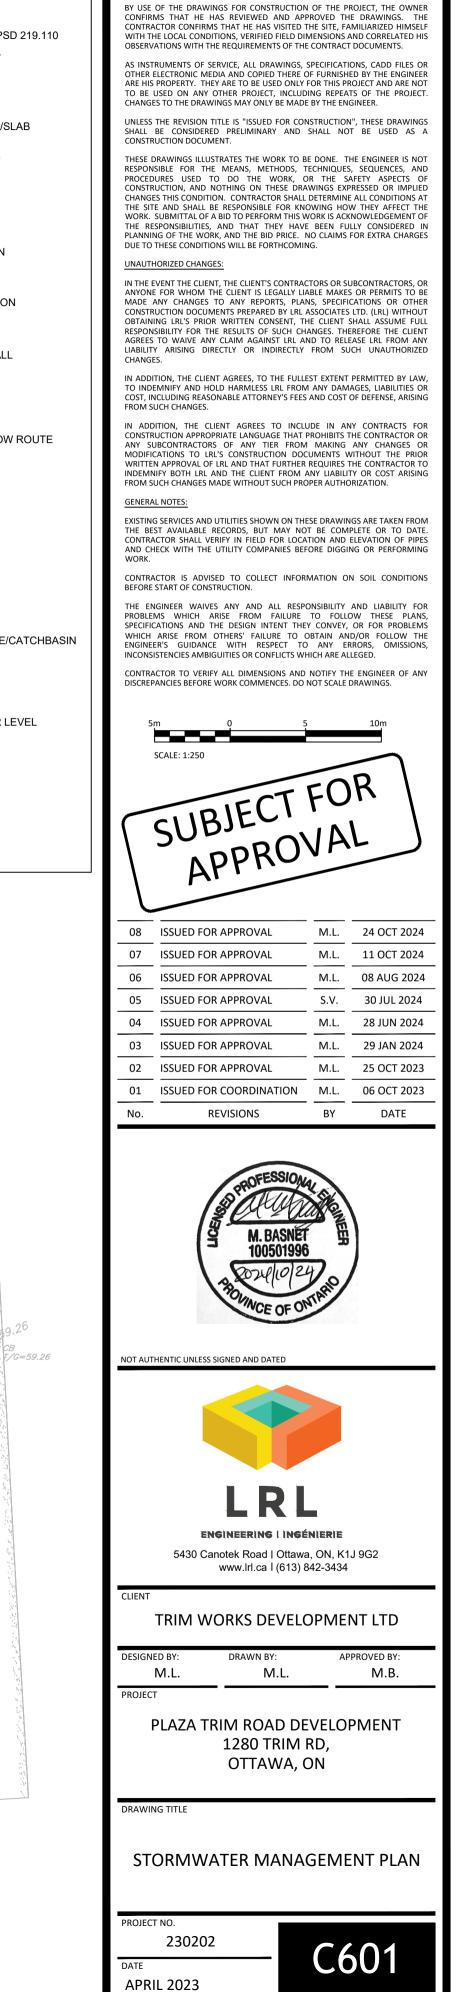

USE AND INTERPRETATION OF DRAWINGS

ELSEWHERE IN THE CONTRACT DOCUMENTS.

GENERAL CONDITIONS OF THE CONTRACT FOR CONSTRUCTION ARE PART OF THE CONTRACT DOCUMENTS AND DESCRIBE USE AND INTENT OF THE DRAWING. T ONTRACT DOCUMENTS INCLUDE NOT ONLY THE DRAWINGS, BUT ALSO TH WNER-CONTRACTOR AGREEMENTS, CONDITIONS OF THE CONTRACT, T

SPECIFICATIONS, ADDENDA, AND MODIFICATIONS ISSUED AFTER EXECUTION OF THE CONTRACT. THESE CONTRACT DOCUMENTS ARE COMPLEMENTARY, AND WHAT IS REQUIRED BY ANY ONE SHALL BE BINDING AS IF REQUIRED BY ALL. WORK

NOT COMPLETELY DELINEATED HEREON SHALL BE CONSTRUCTED OF THE SAME MATERIALS AND DETAILED SIMILARLY AS WORK SHOWN MORE COMPLETELY