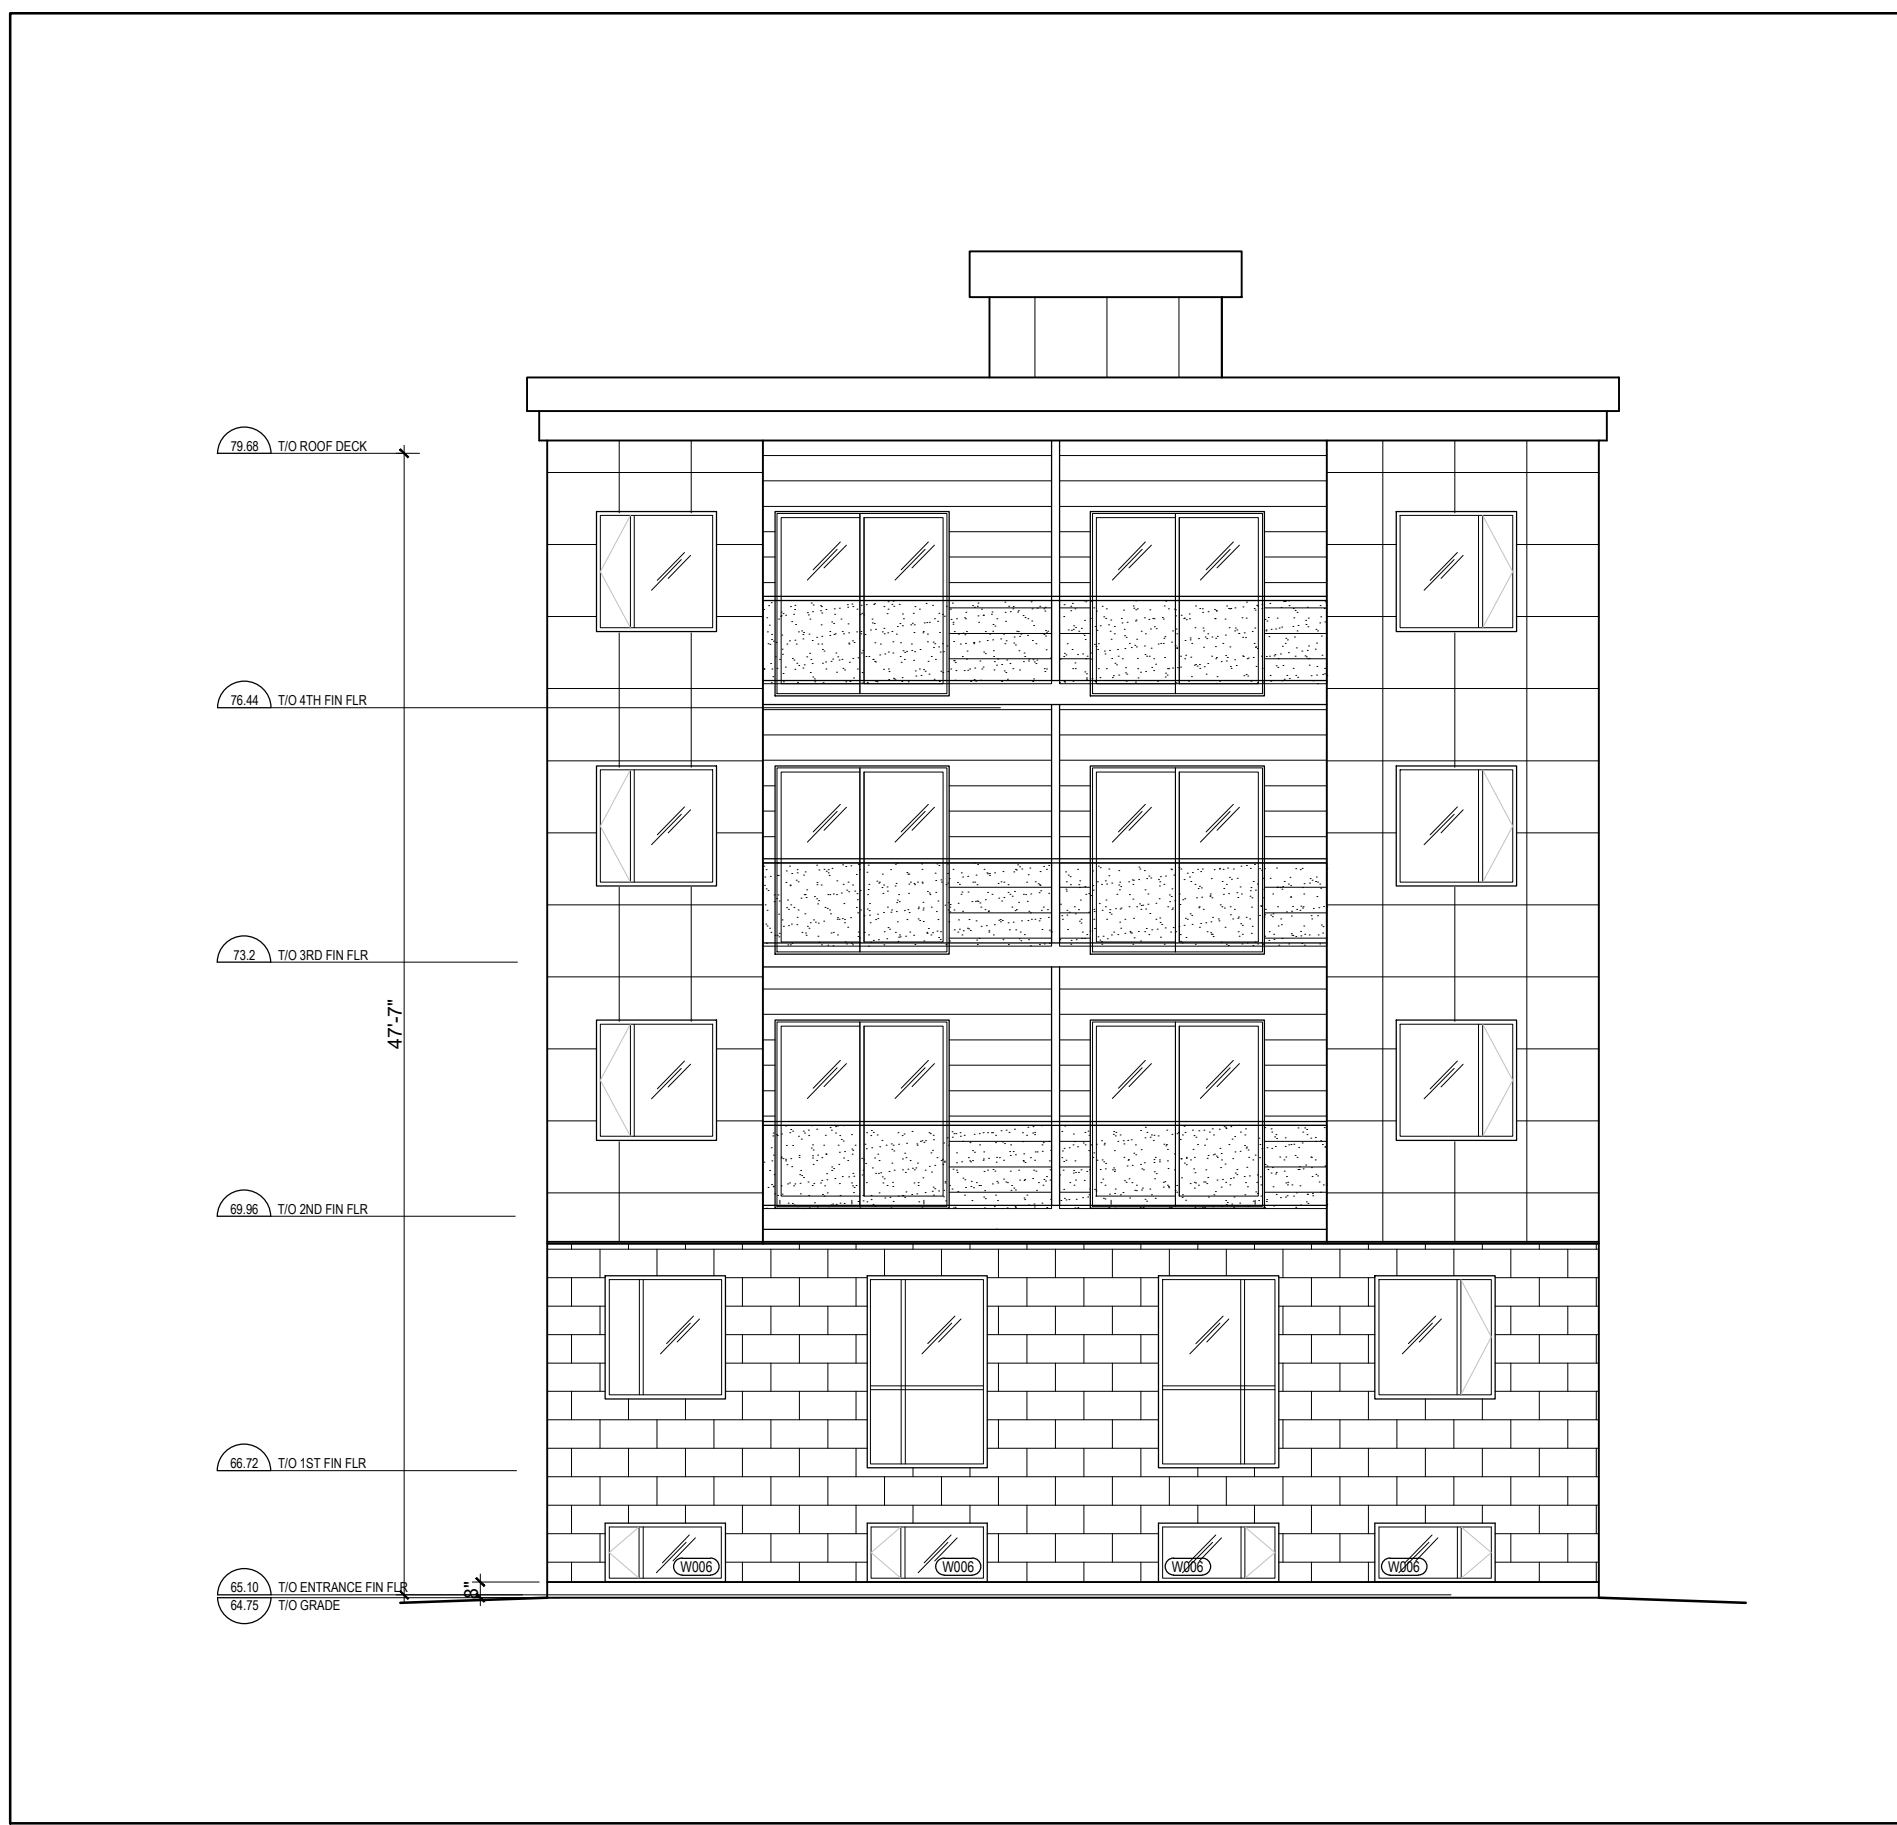


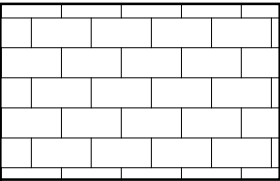


 
2 SOUTH FACADE
A-400 SCALE = 1/8" = 1'-0"

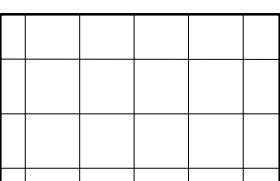


1 NORTH FACADE
A-400 SCALE = 1/8" = 1'-0"

LEGEND:

 BRICK

 PREFINISHED ALUMINUM CLADDING

 PREFINISHED CEMENT CLADDING

CLIENT

PROJECT NORTH

SEAL

TRUE NORTH

ARCHITECTURAL

(L+D)

LALANDE + DOYLE ARCHITECTS INC.
www.lgda.ca
Tel: 613.233.2900
Fax: 613.233.1008
159 Holland Ave.
Ottawa, Ontario K1Y 0Y2

MECHANICAL + ELECTRICAL

STRUCTURAL

CIVIL

DATE	DESCRIPTION	ISSUE, REV.
2024/09/17	ISSUED FOR SPA	2
2024/08/28	ISSUED FOR REVIEW	1

PROJECT NAME

PULSE SOCIETIES LTD.
ORLEANS DEVELOPMENT - GBR

1136 Gabriel Street, Orleans (Ottawa), ON

DRAWING TITLE

ELEVATIONS

DATE 10/07/2024	PROJECT NO. 24-002B
SCALE AS NOTED	
DRAWN BY BR	DRAWING NO. A-400
REVIEWED BY LCL	