
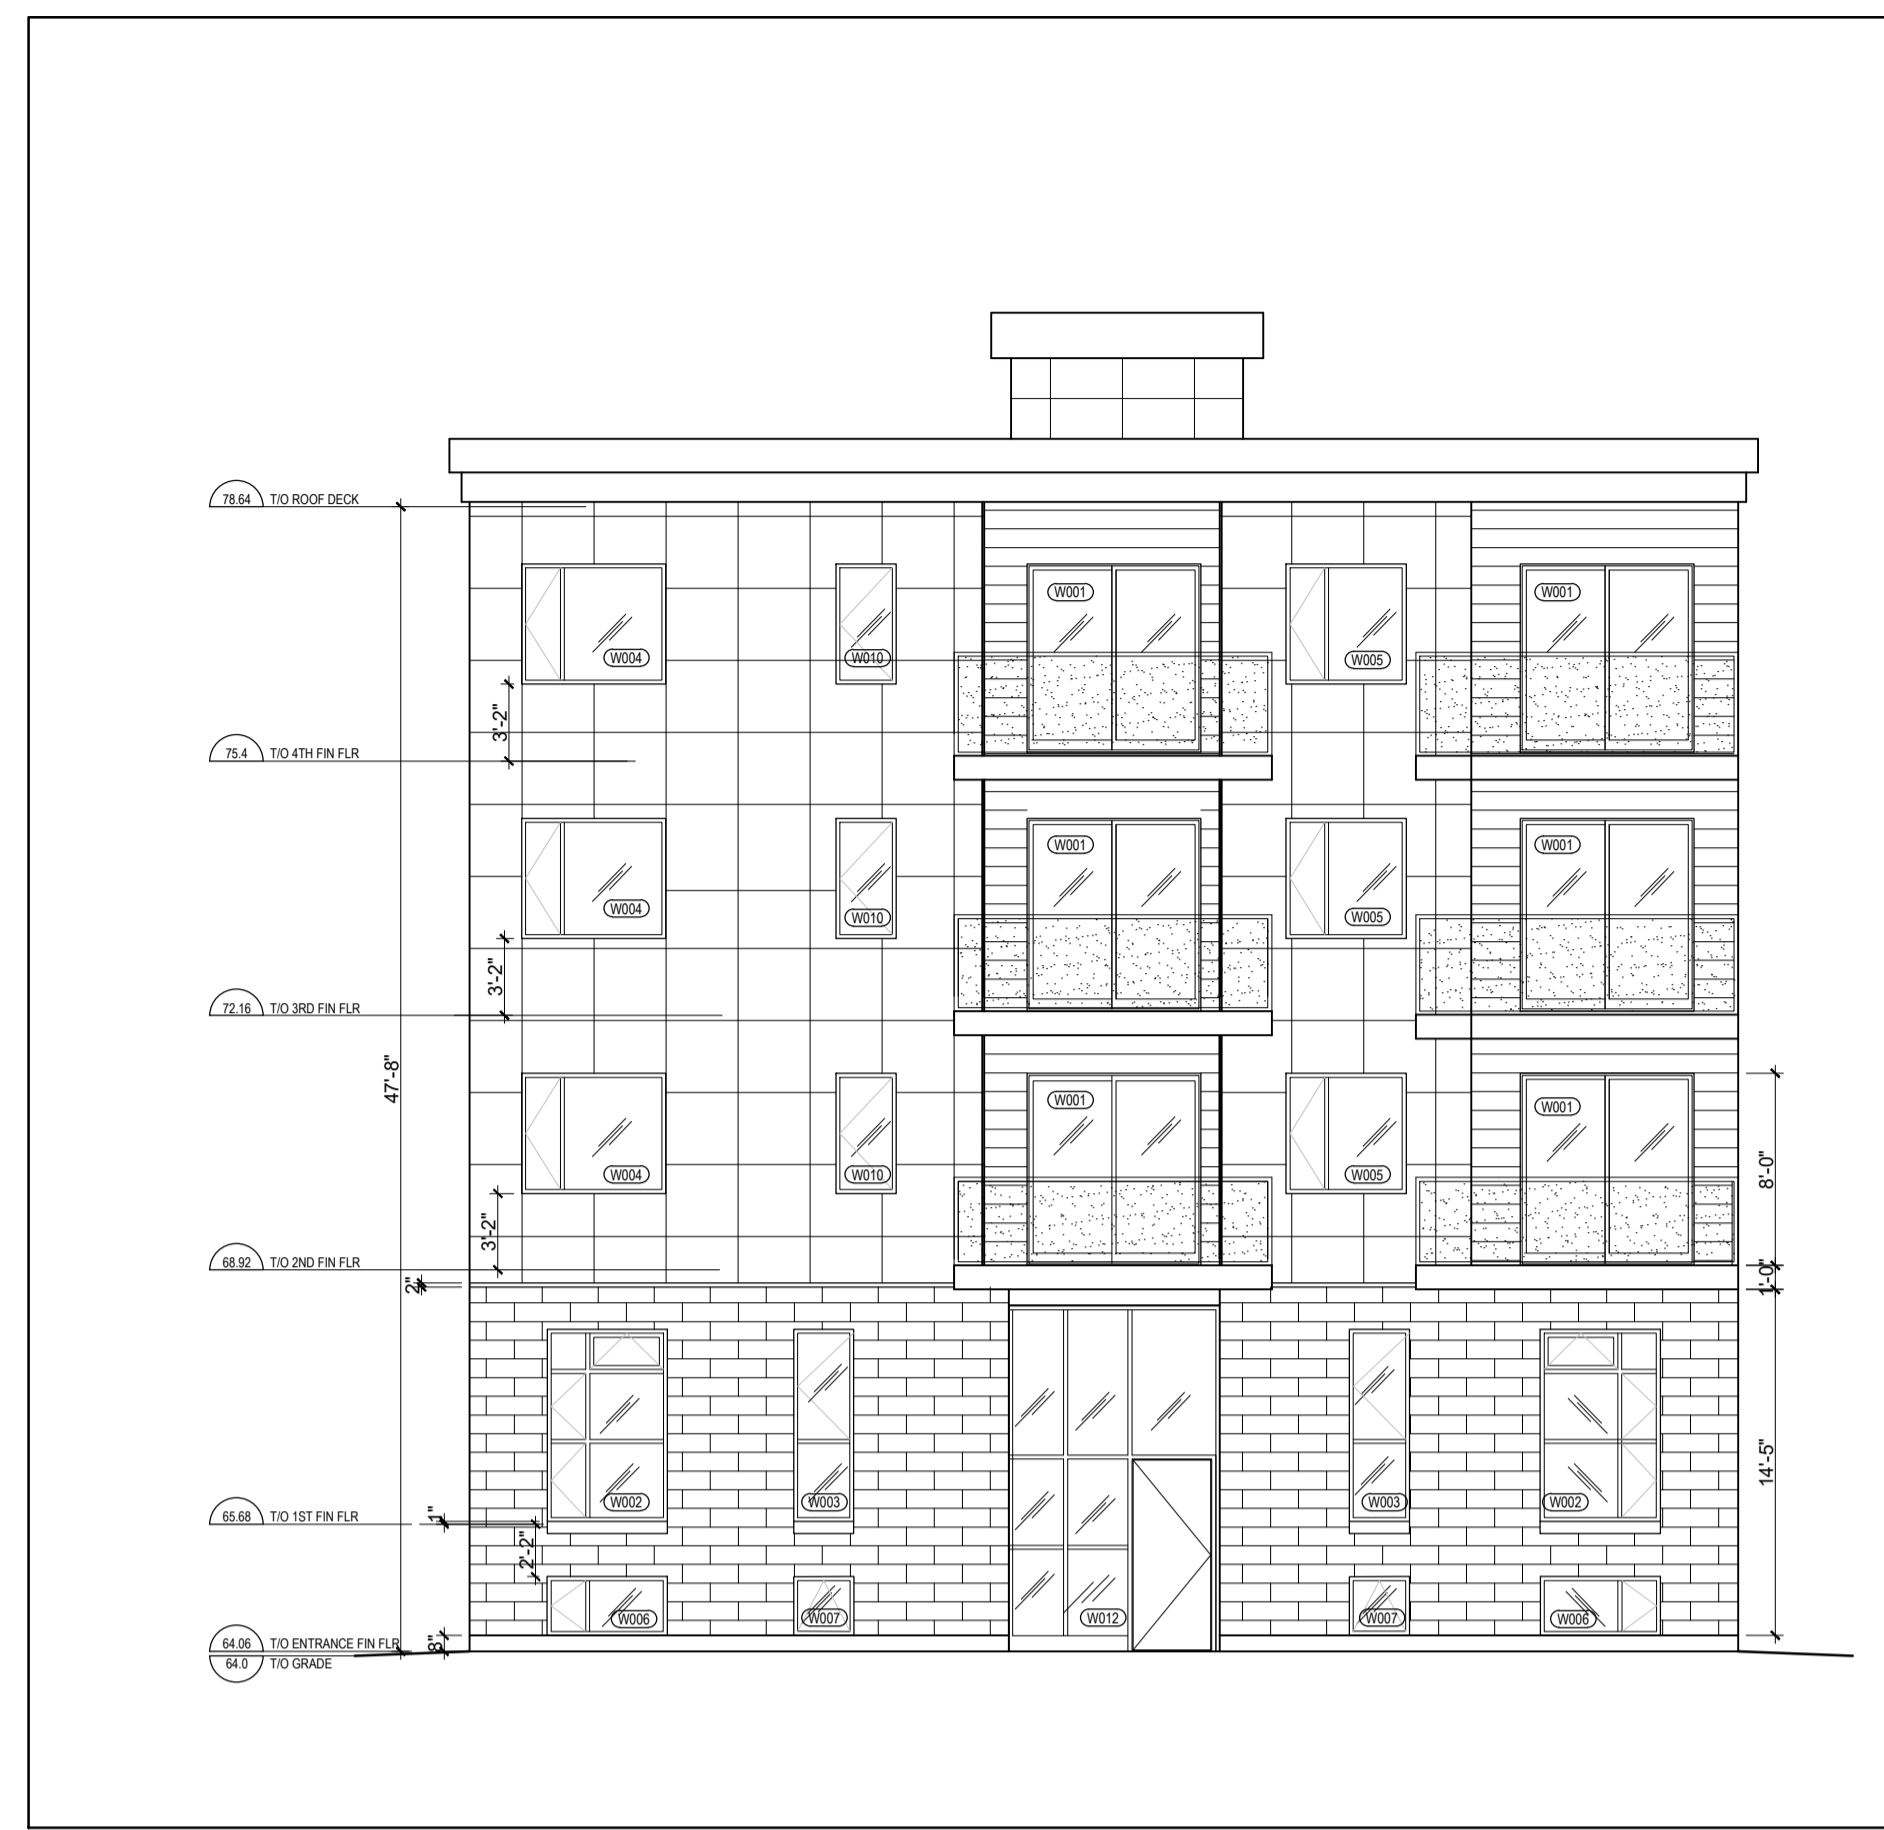
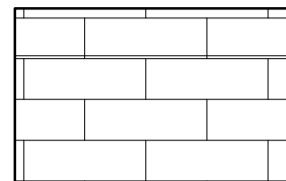
 


2 SOUTH FACADE
A-400 SCALE = 1/8" = 1'-0"

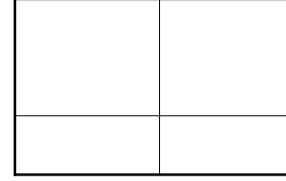

1 NORTH FACADE
A-400 SCALE = 1/8" = 1'-0"

LEGEND:

-  BRICK
-  PREFINISHED ALUMINUM CLADDING
-  PREFINISHED CEMENT CLADDING

CLIENT

PROJECT NORTH SEAL

TRUE NORTH

ARCHITECTURAL

(L+D) LALANDE + DOYLE ARCHITECTS INC.
www.l+d.ca
Tel: 613.233.2900
Fax: 613.233.1008
159 Neilson Ave
Ottawa, Ontario K1Y 0Y2


MECHANICAL + ELECTRICAL

STRUCTURAL

CIVIL



4 EAST FACADE
A-400 SCALE = 1/8" = 1'-0"

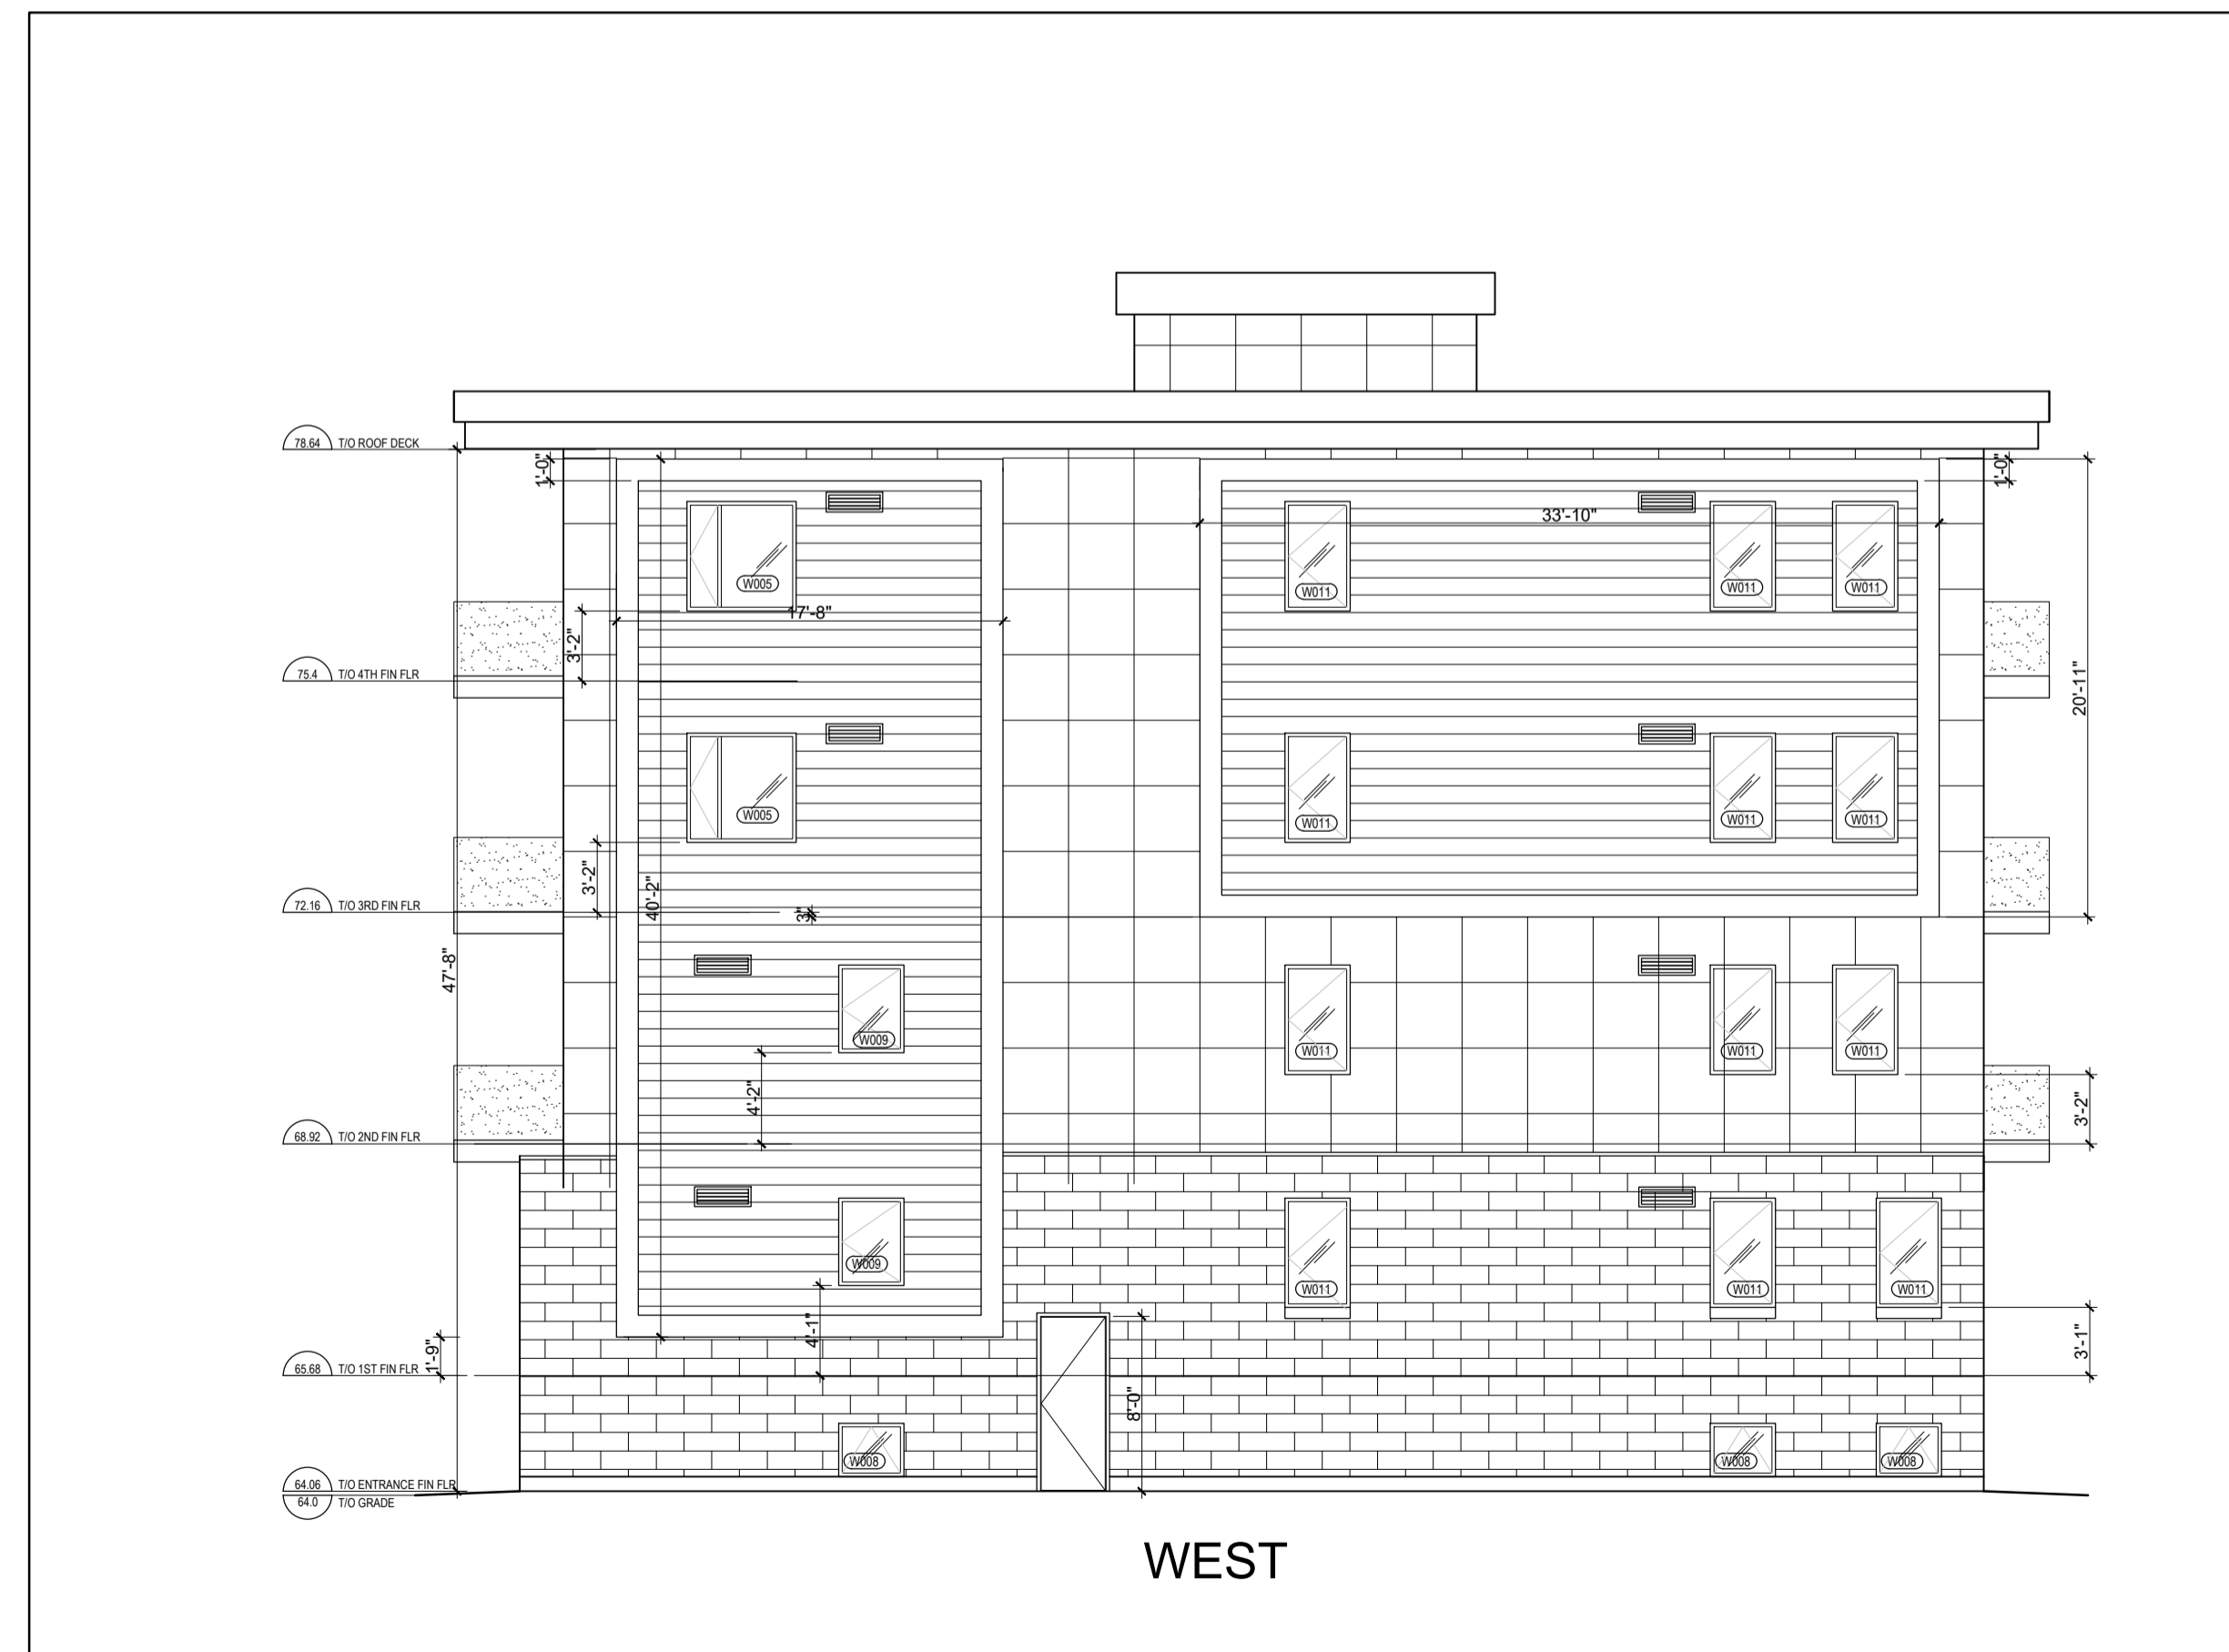

3 WEST FACADE
A-400 SCALE = 1/8" = 1'-0"

DATE	DESCRIPTION	ISSUE REV.
28/08/2024	ISSUED FOR REVIEW	1

PROJECT NAME
**PULSE SOCIETES LTD. **
ORLEANS DEVELOPMENT - MSN

1108 Maisonneuve Street, Orleans (Ottawa), ON

DRAWING TITLE
ELEVATIONS

DATE: 10/07/2024 PROJECT NO.: **24-002C**

SCALE: AS NOTED

DRAWN BY: BR DRAWING NO.: **A-400**

REVIEWED BY: LCL