


	As of Right Shadow Outline
	Proposed Development

SCALE: As indicated	09/06/24
Checker	

4200 INNES ROAD - TOP VIEW SHADOW STUDY
 FIGURE_TEST TIME = DEC 21 - 8 AM - DST

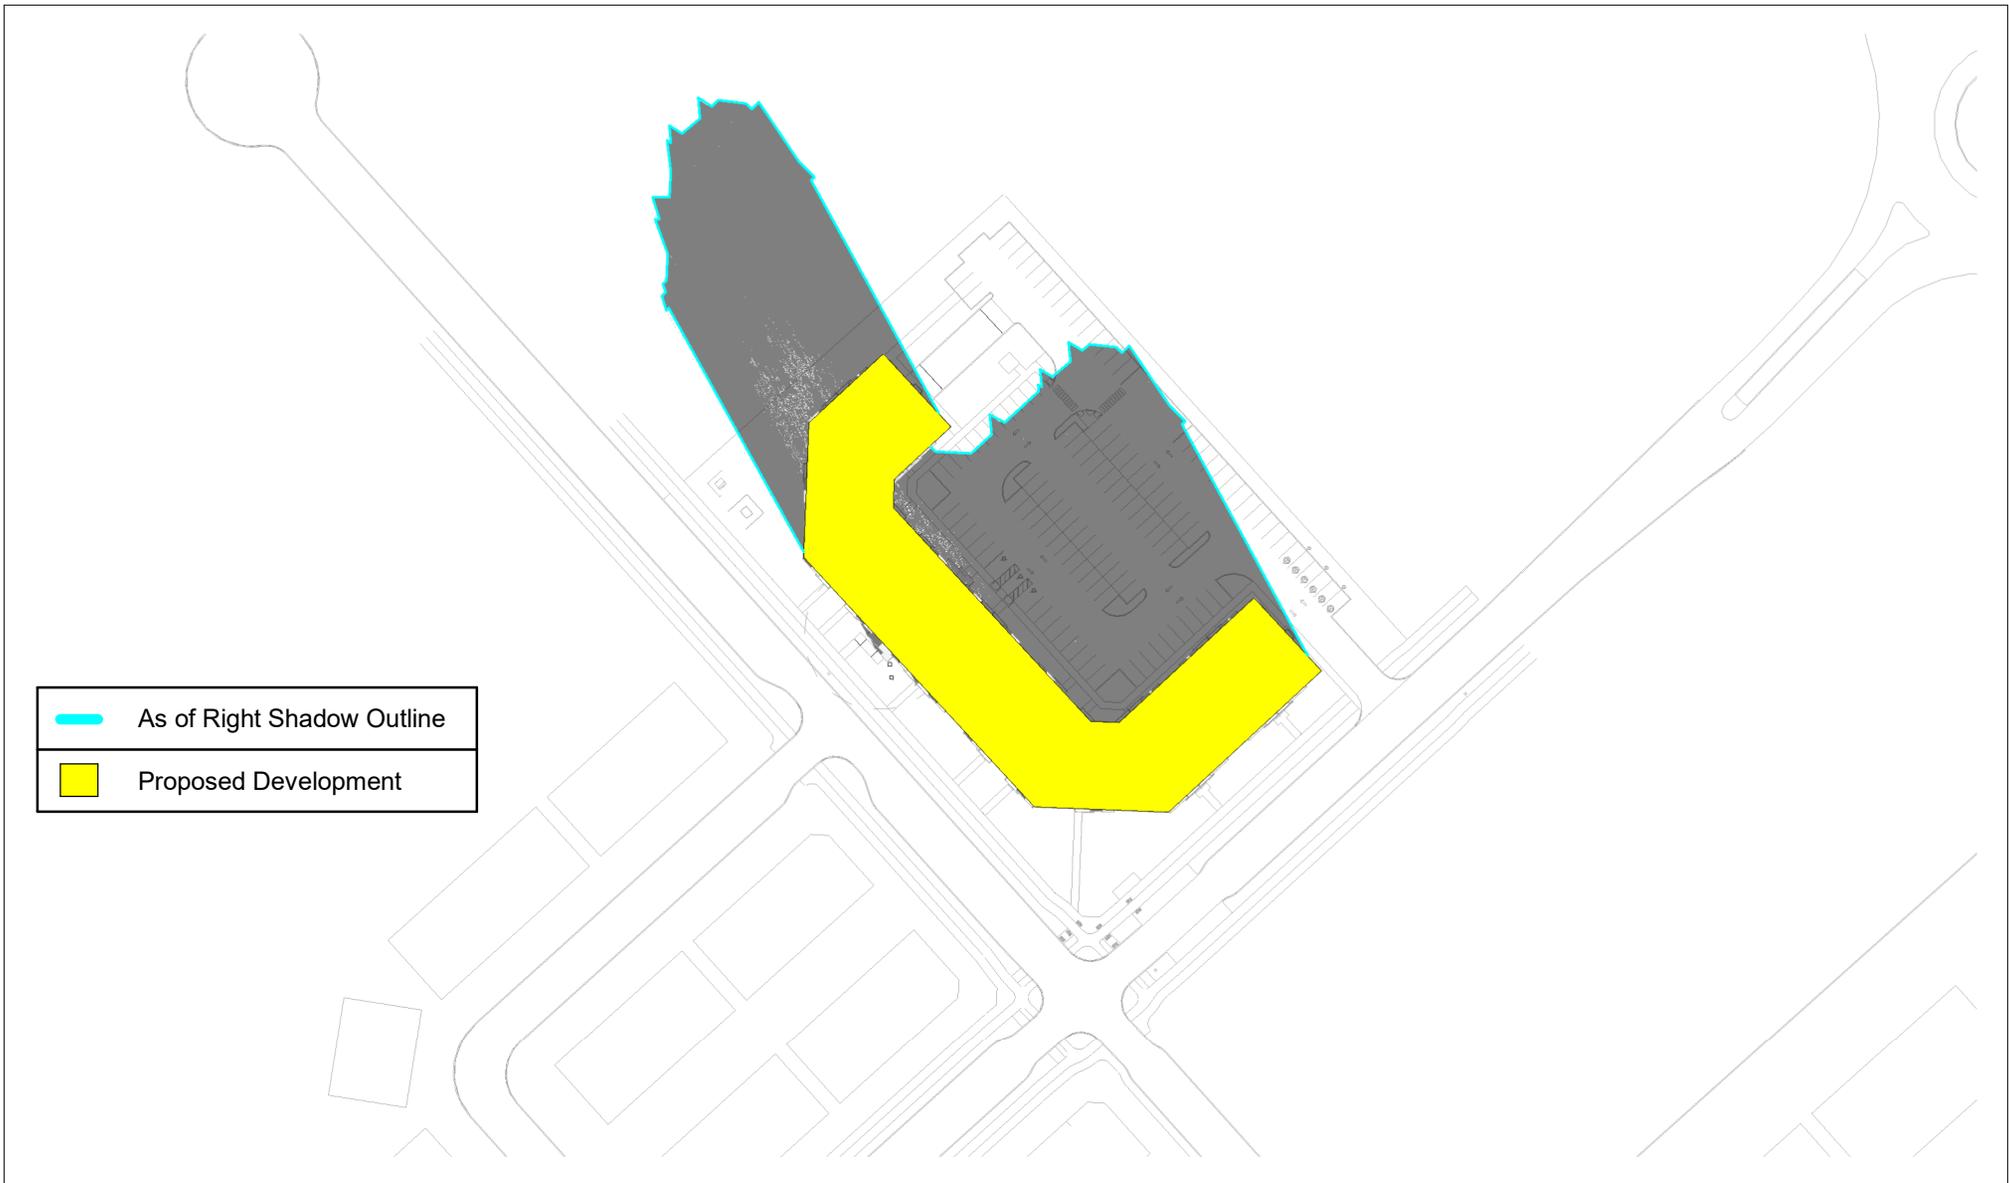



	As of Right Shadow Outline
	Proposed Development


SCALE: As indicated	09/06/24
Checker	

4200 INNES ROAD - TOP VIEW SHADOW STUDY

FIGURE_TEST TIME = DEC 21 - 10 AM - DST



PROJECT NORTH

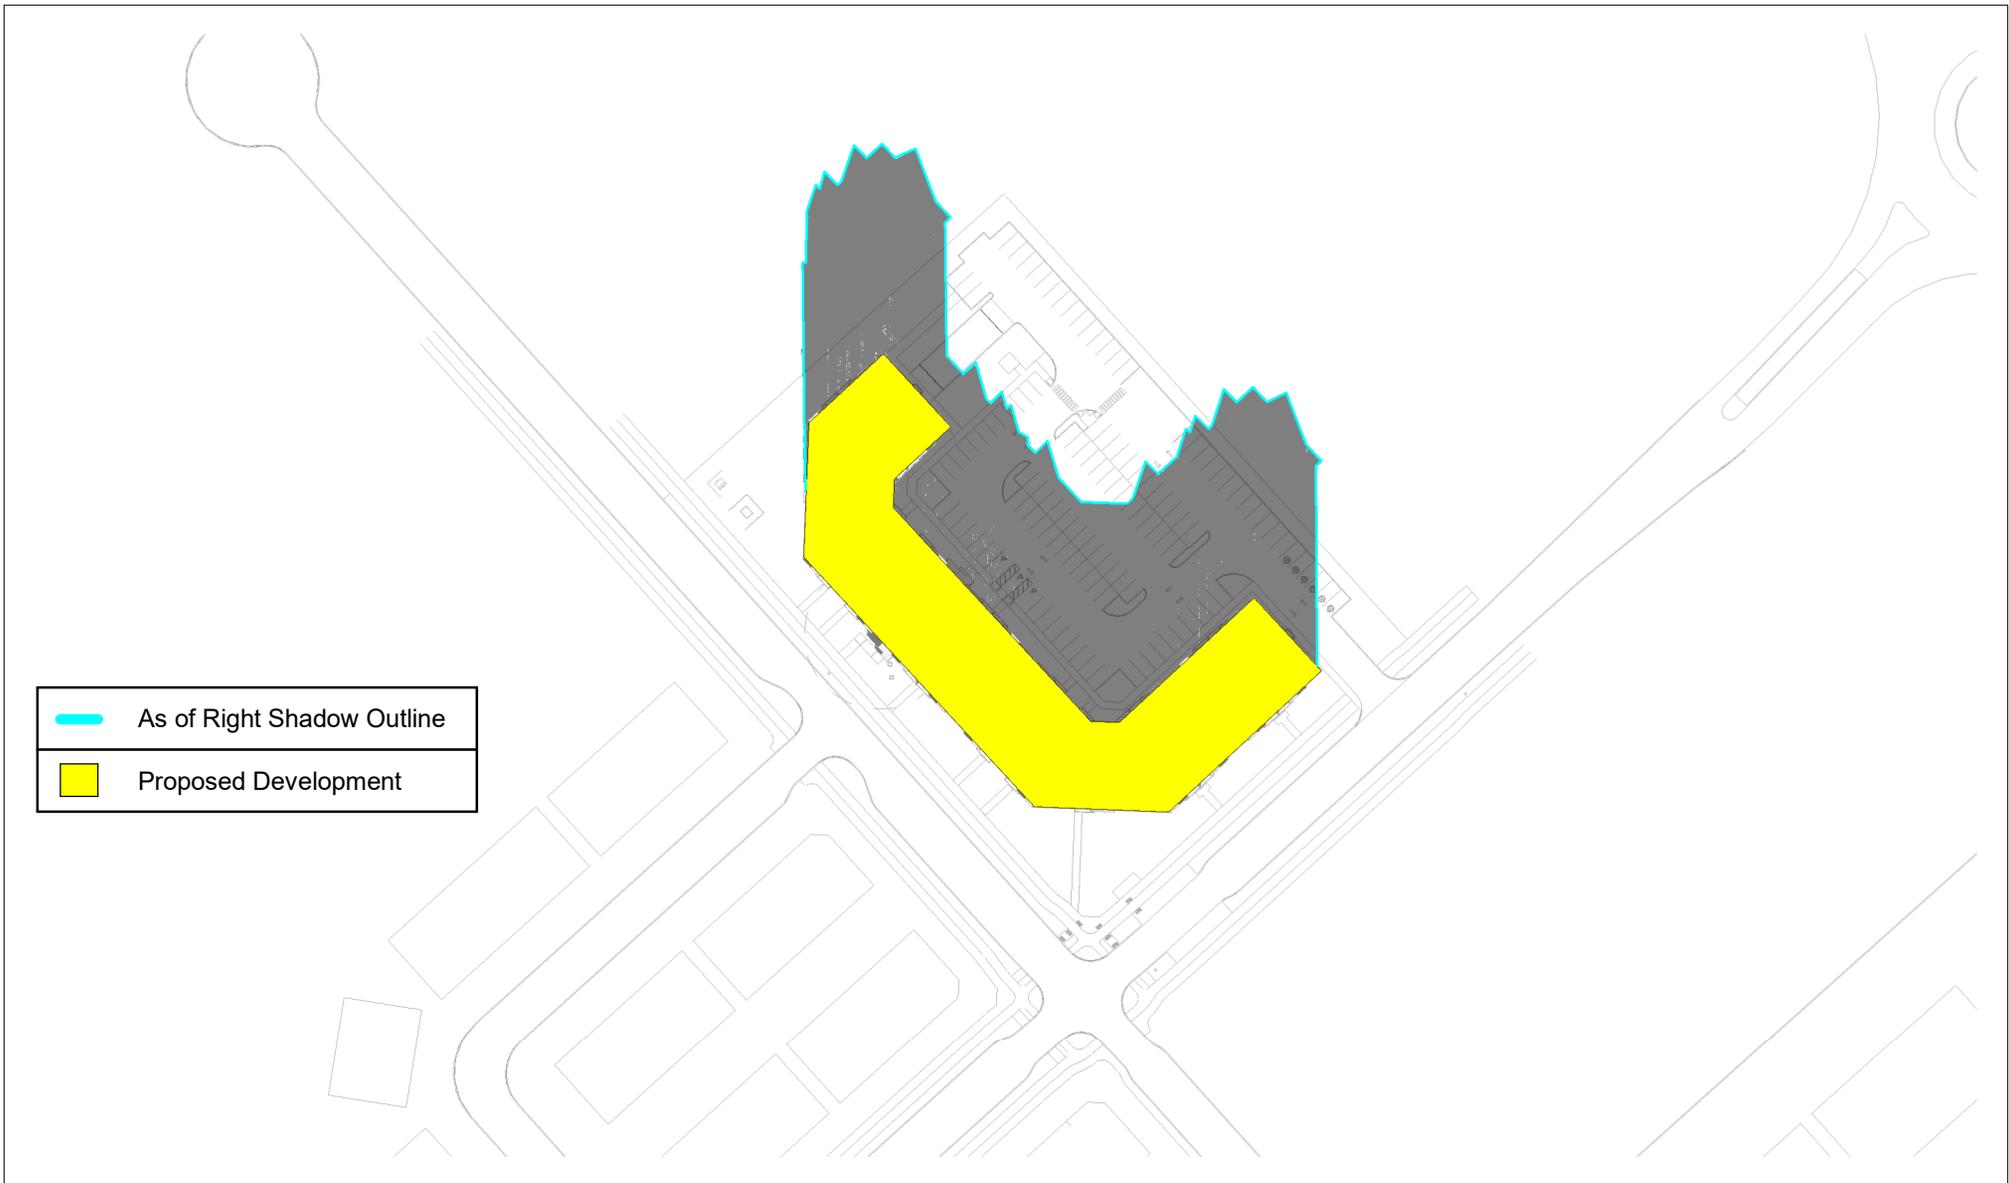


	As of Right Shadow Outline
	Proposed Development

SCALE: As indicated	09/06/24
Checker	

4200 INNES ROAD - TOP VIEW SHADOW STUDY
 FIGURE_TEST TIME = DEC 21 - 12 PM - DST



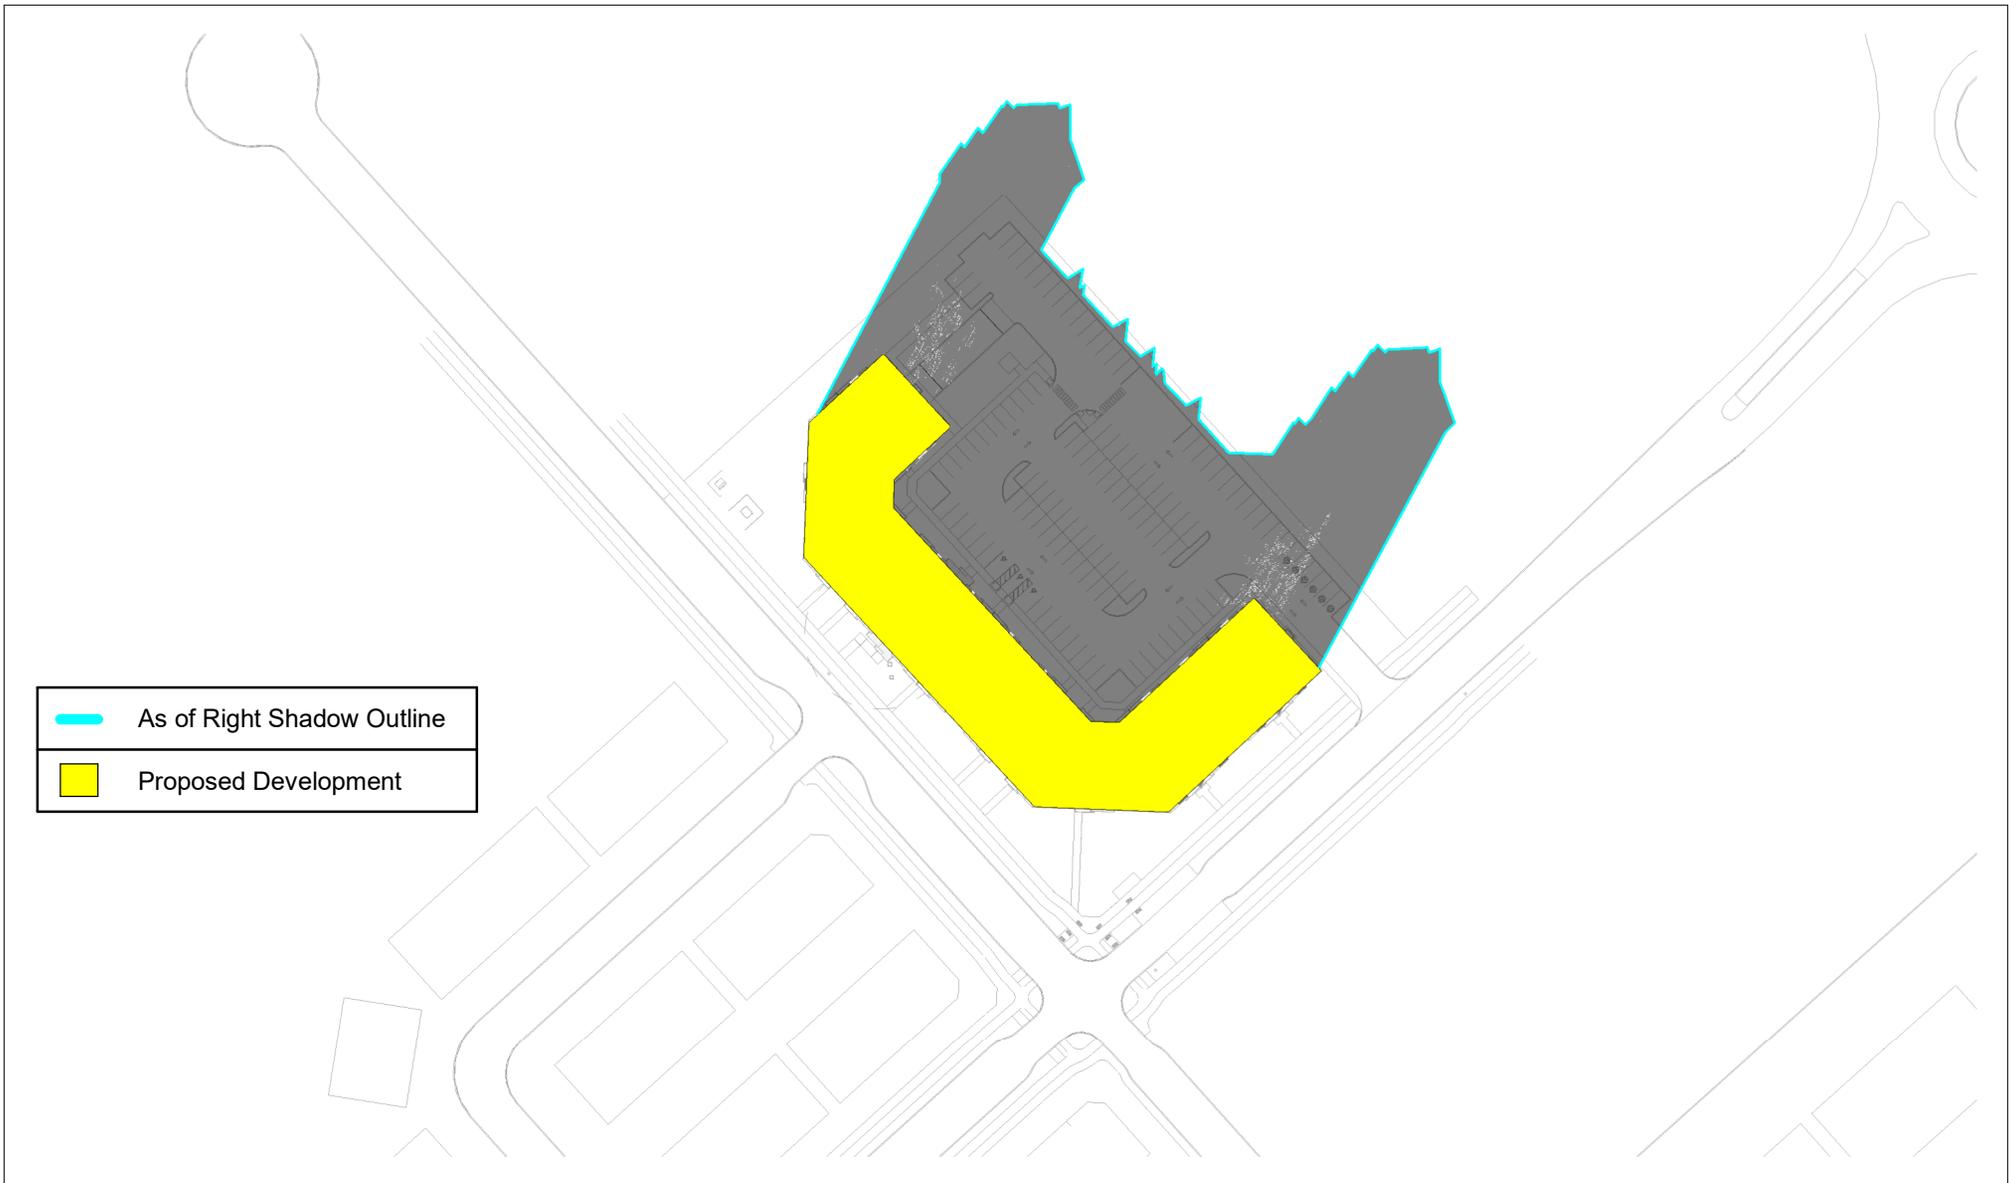


	As of Right Shadow Outline
	Proposed Development

SCALE: As indicated	09/06/24
Checker	

4200 INNES ROAD - TOP VIEW SHADOW STUDY

FIGURE_TEST TIME = DEC 21 - 2 PM - DST



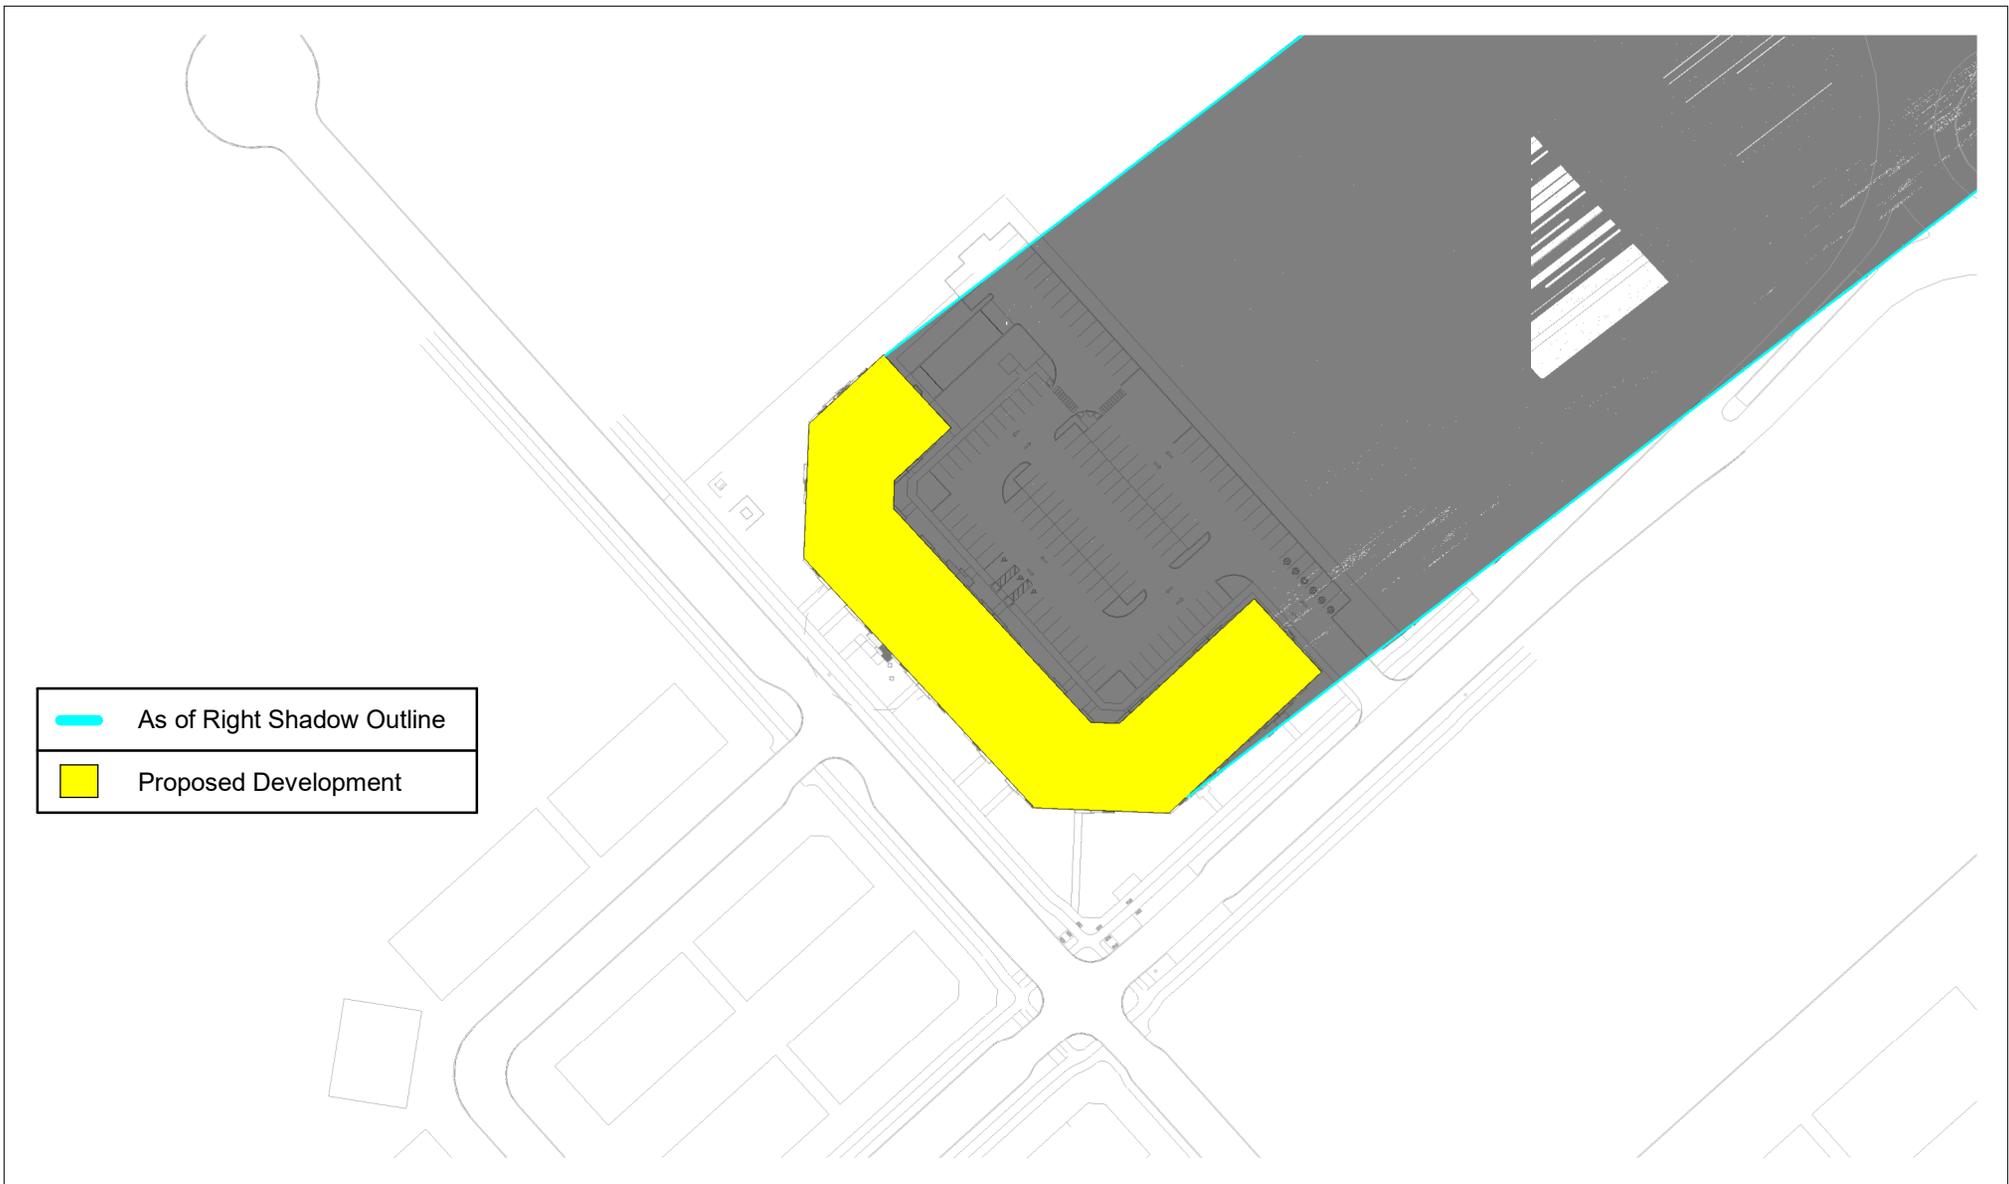


	As of Right Shadow Outline
	Proposed Development

SCALE: As indicated	09/06/24
Checker	

4200 INNES ROAD - TOP VIEW SHADOW STUDY
 FIGURE_TEST TIME = DEC 21 - 4 PM - DST



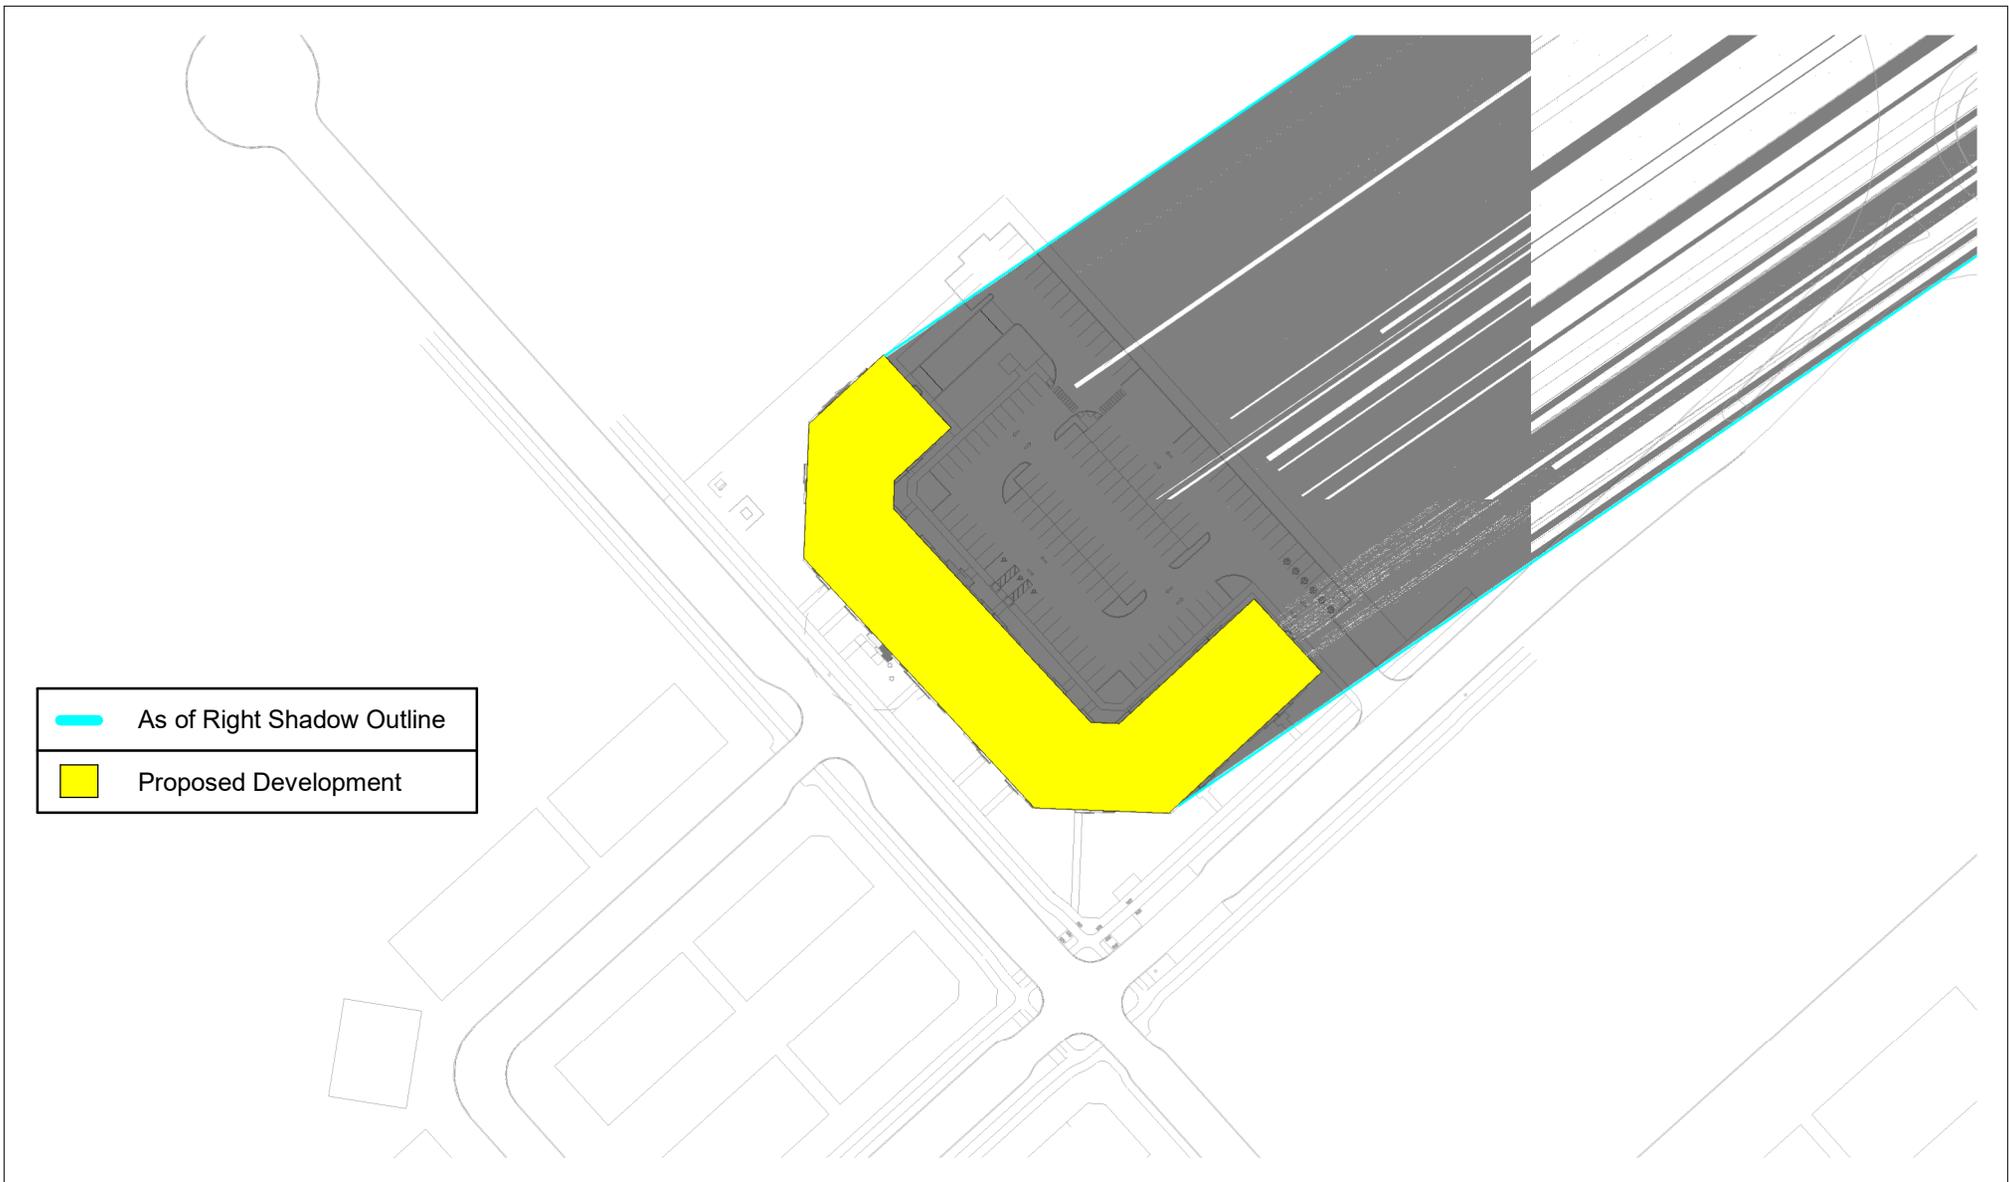


	As of Right Shadow Outline
	Proposed Development

SCALE: As indicated	09/06/24
Checker	

4200 INNES ROAD - TOP VIEW SHADOW STUDY
FIGURE_TEST TIME = DEC 21 - 5 PM - DST



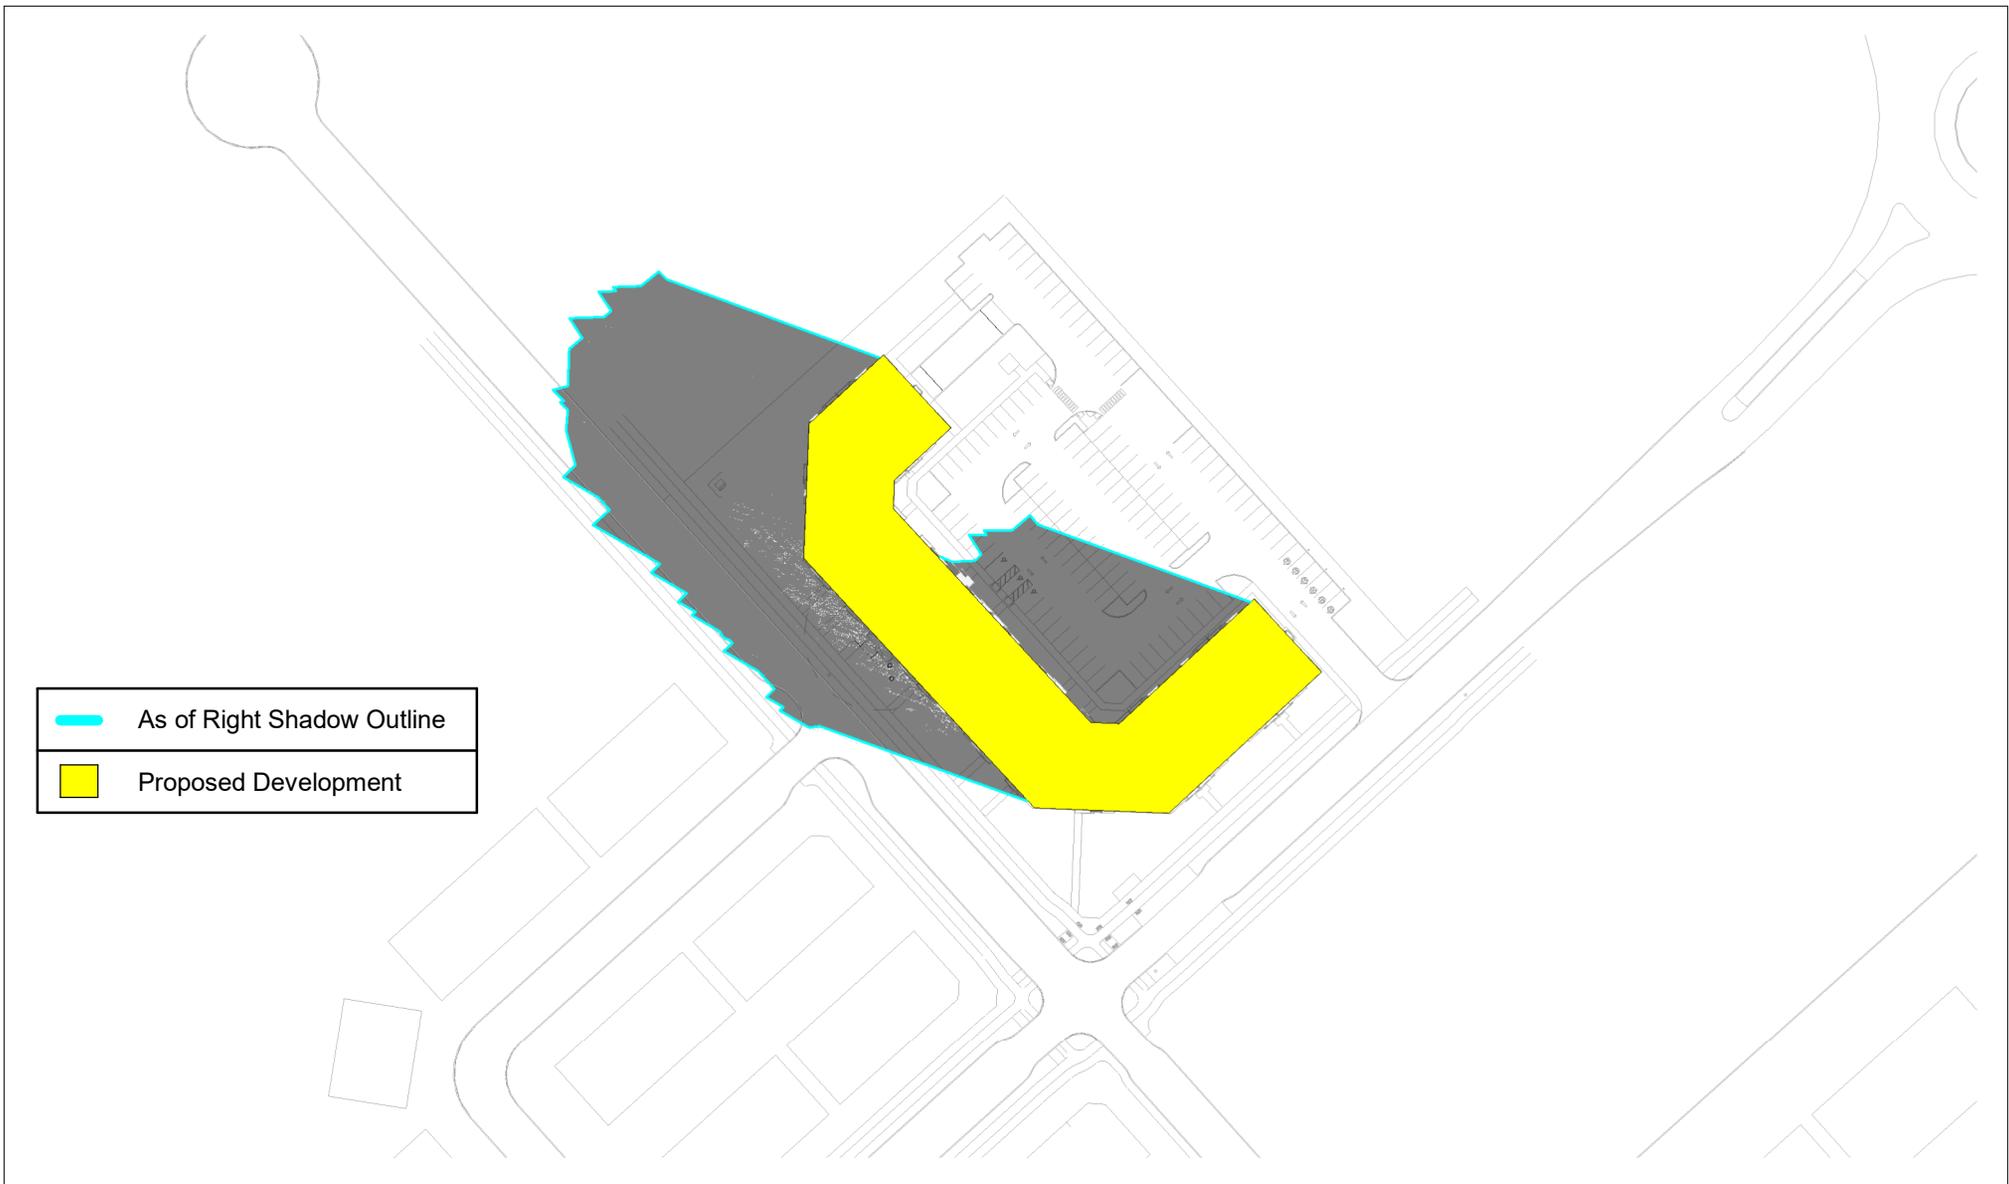


	As of Right Shadow Outline
	Proposed Development

SCALE: As indicated	09/06/24
Checker	

4200 INNES ROAD - TOP VIEW SHADOW STUDY
 FIGURE_TEST TIME = MAR 21 - 8 AM - DST



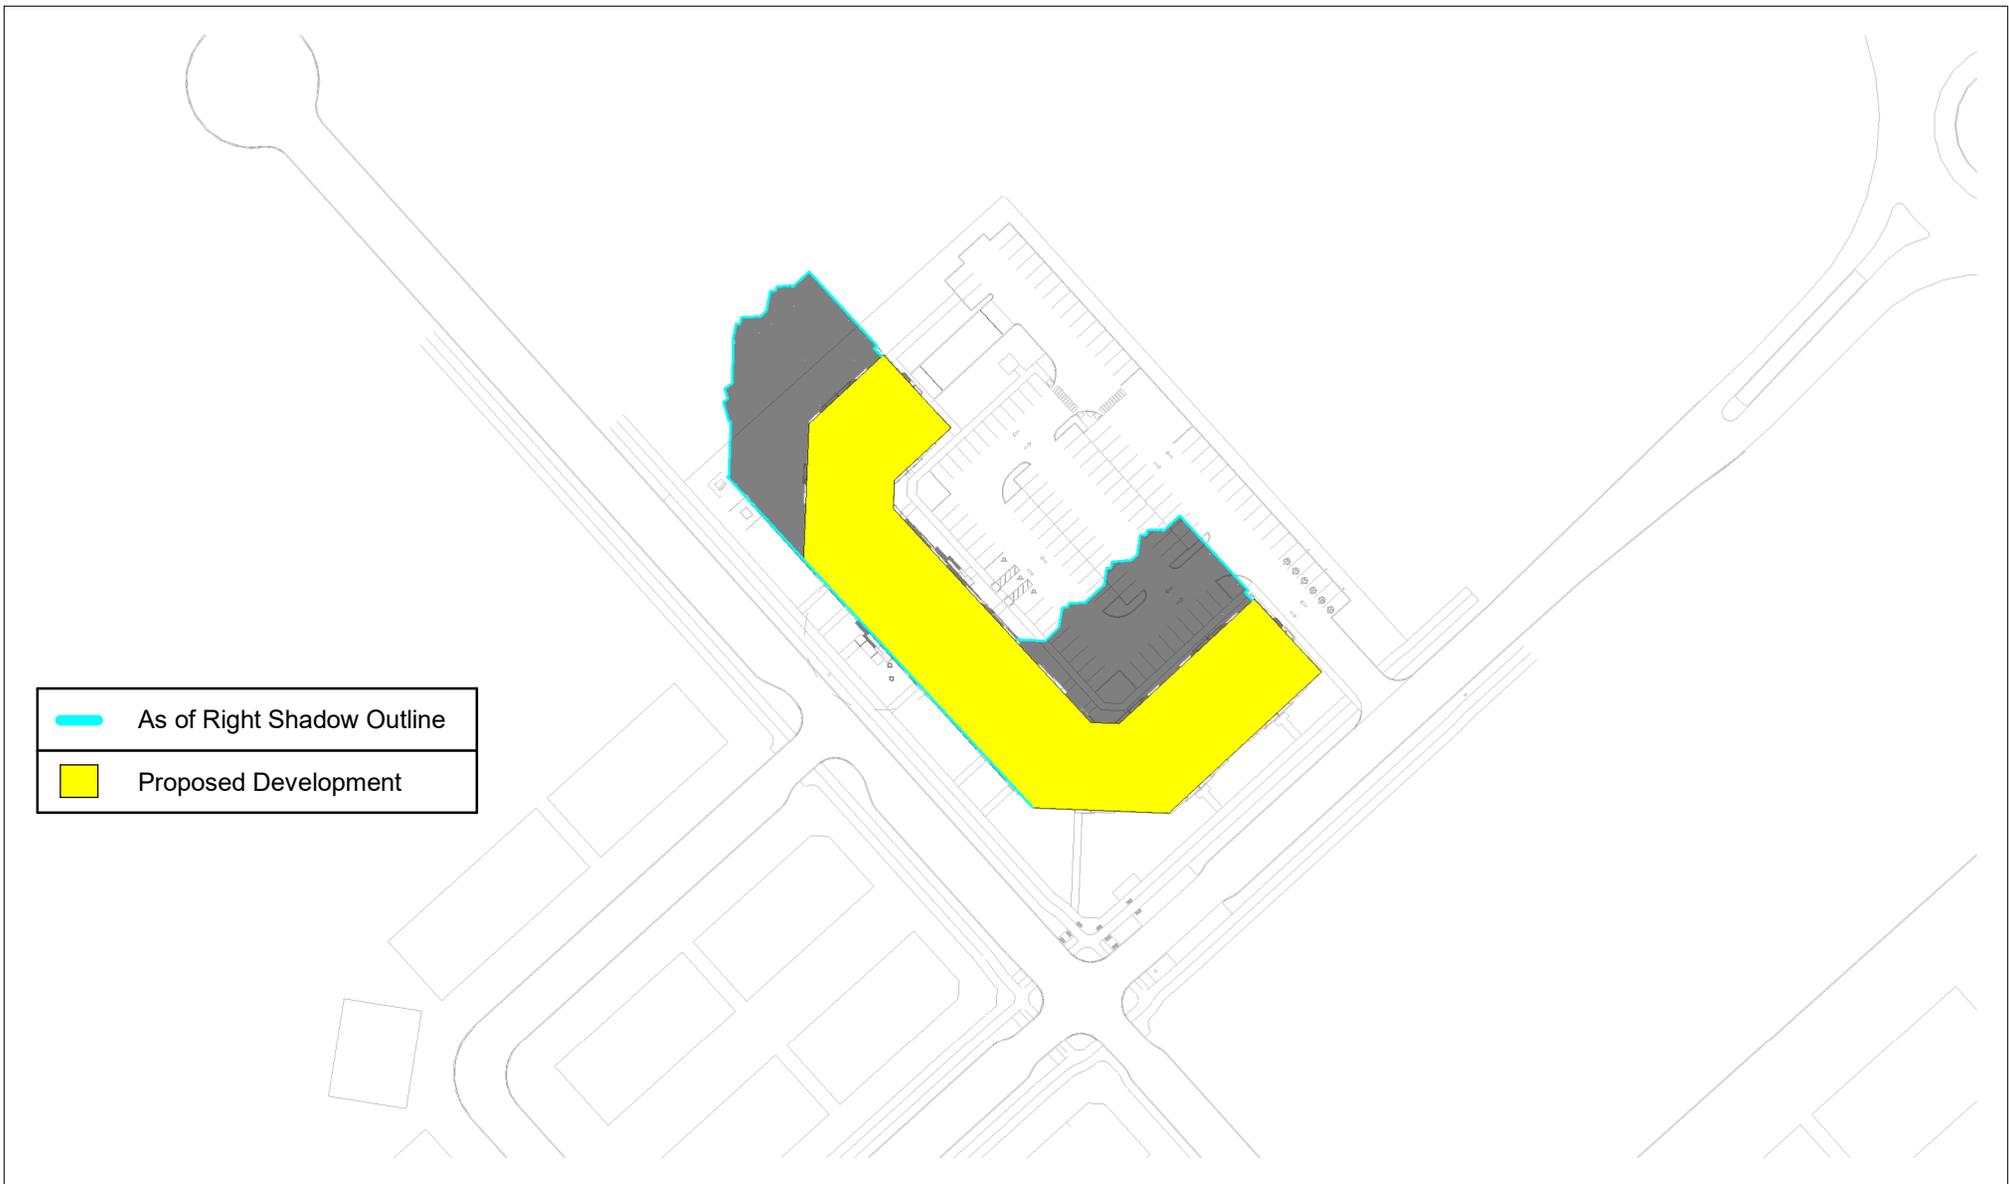


SCALE: As indicated	09/06/24
Checker	

4200 INNES ROAD - TOP VIEW SHADOW STUDY

FIGURE_TEST TIME = MAR 21 - 10 AM - DST



PROJECT NORTH

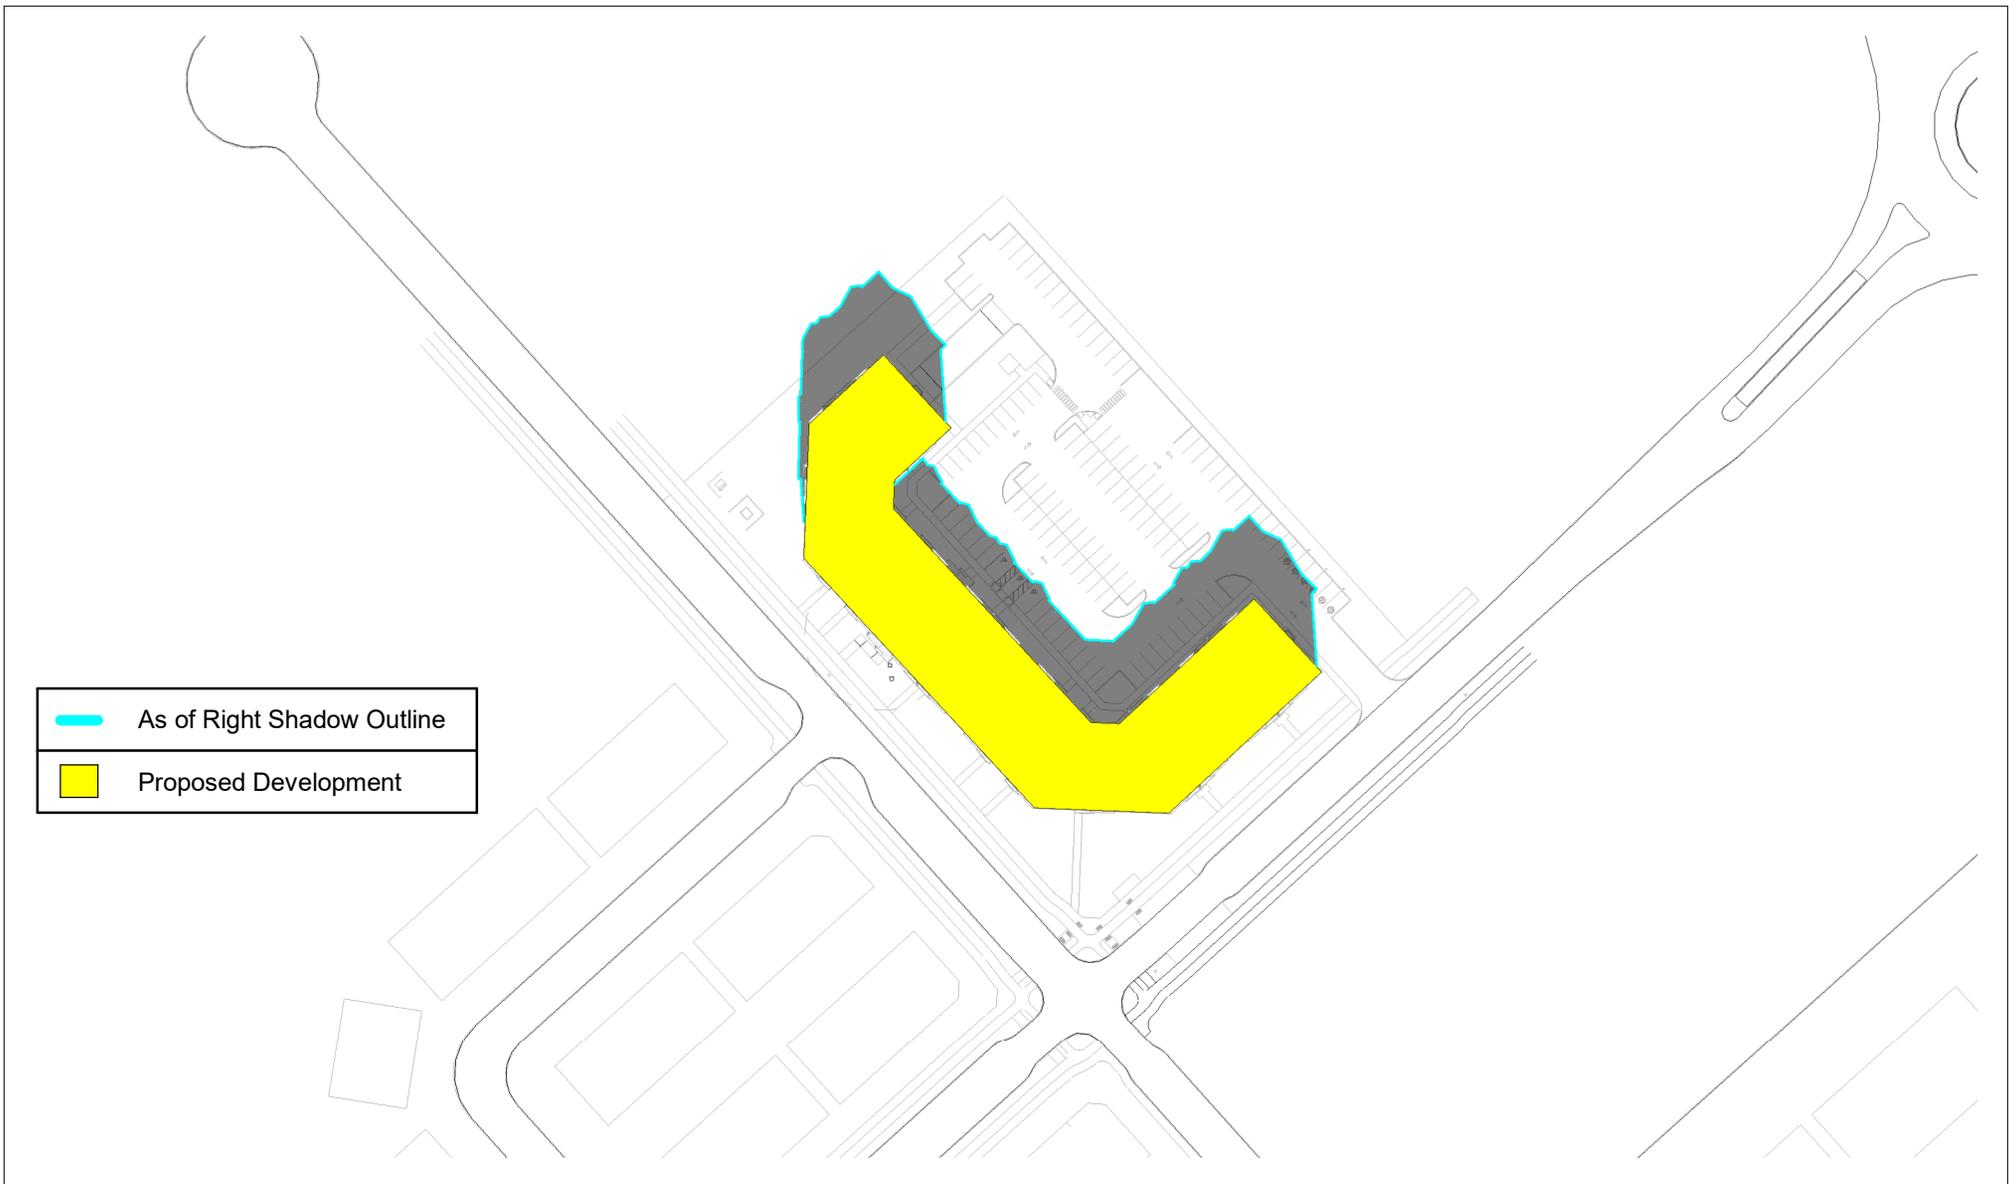

	As of Right Shadow Outline
	Proposed Development


SCALE: As indicated	09/06/24
Checker	

4200 INNES ROAD - TOP VIEW SHADOW STUDY

FIGURE_TEST TIME = MAR 21 - 12 PM - DST



PROJECT NORTH

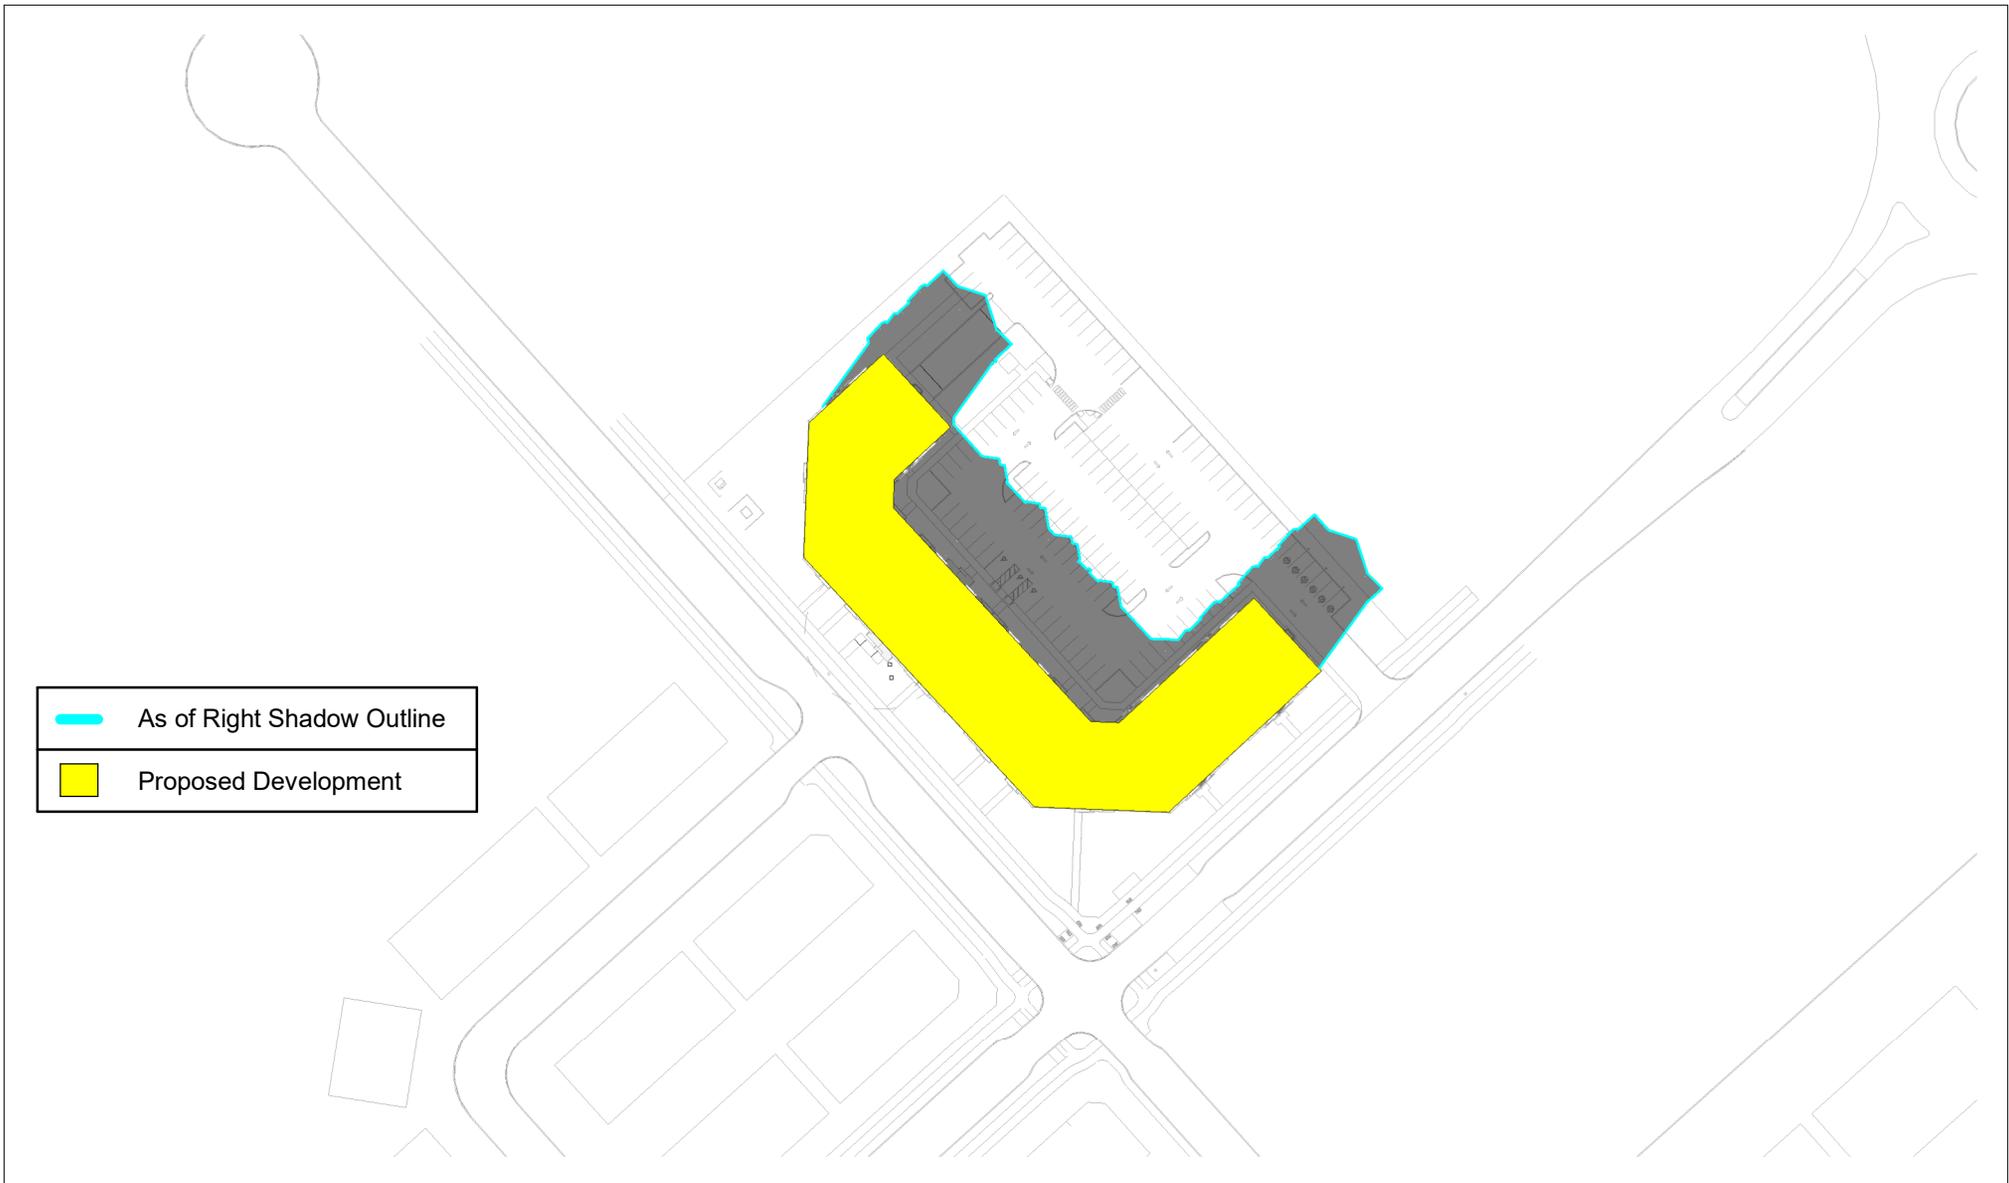

	As of Right Shadow Outline
	Proposed Development


SCALE: As indicated	09/06/24
Checker	

4200 INNES ROAD - TOP VIEW SHADOW STUDY

FIGURE_TEST TIME = MAR 21 - 2 PM - DST



PROJECT NORTH

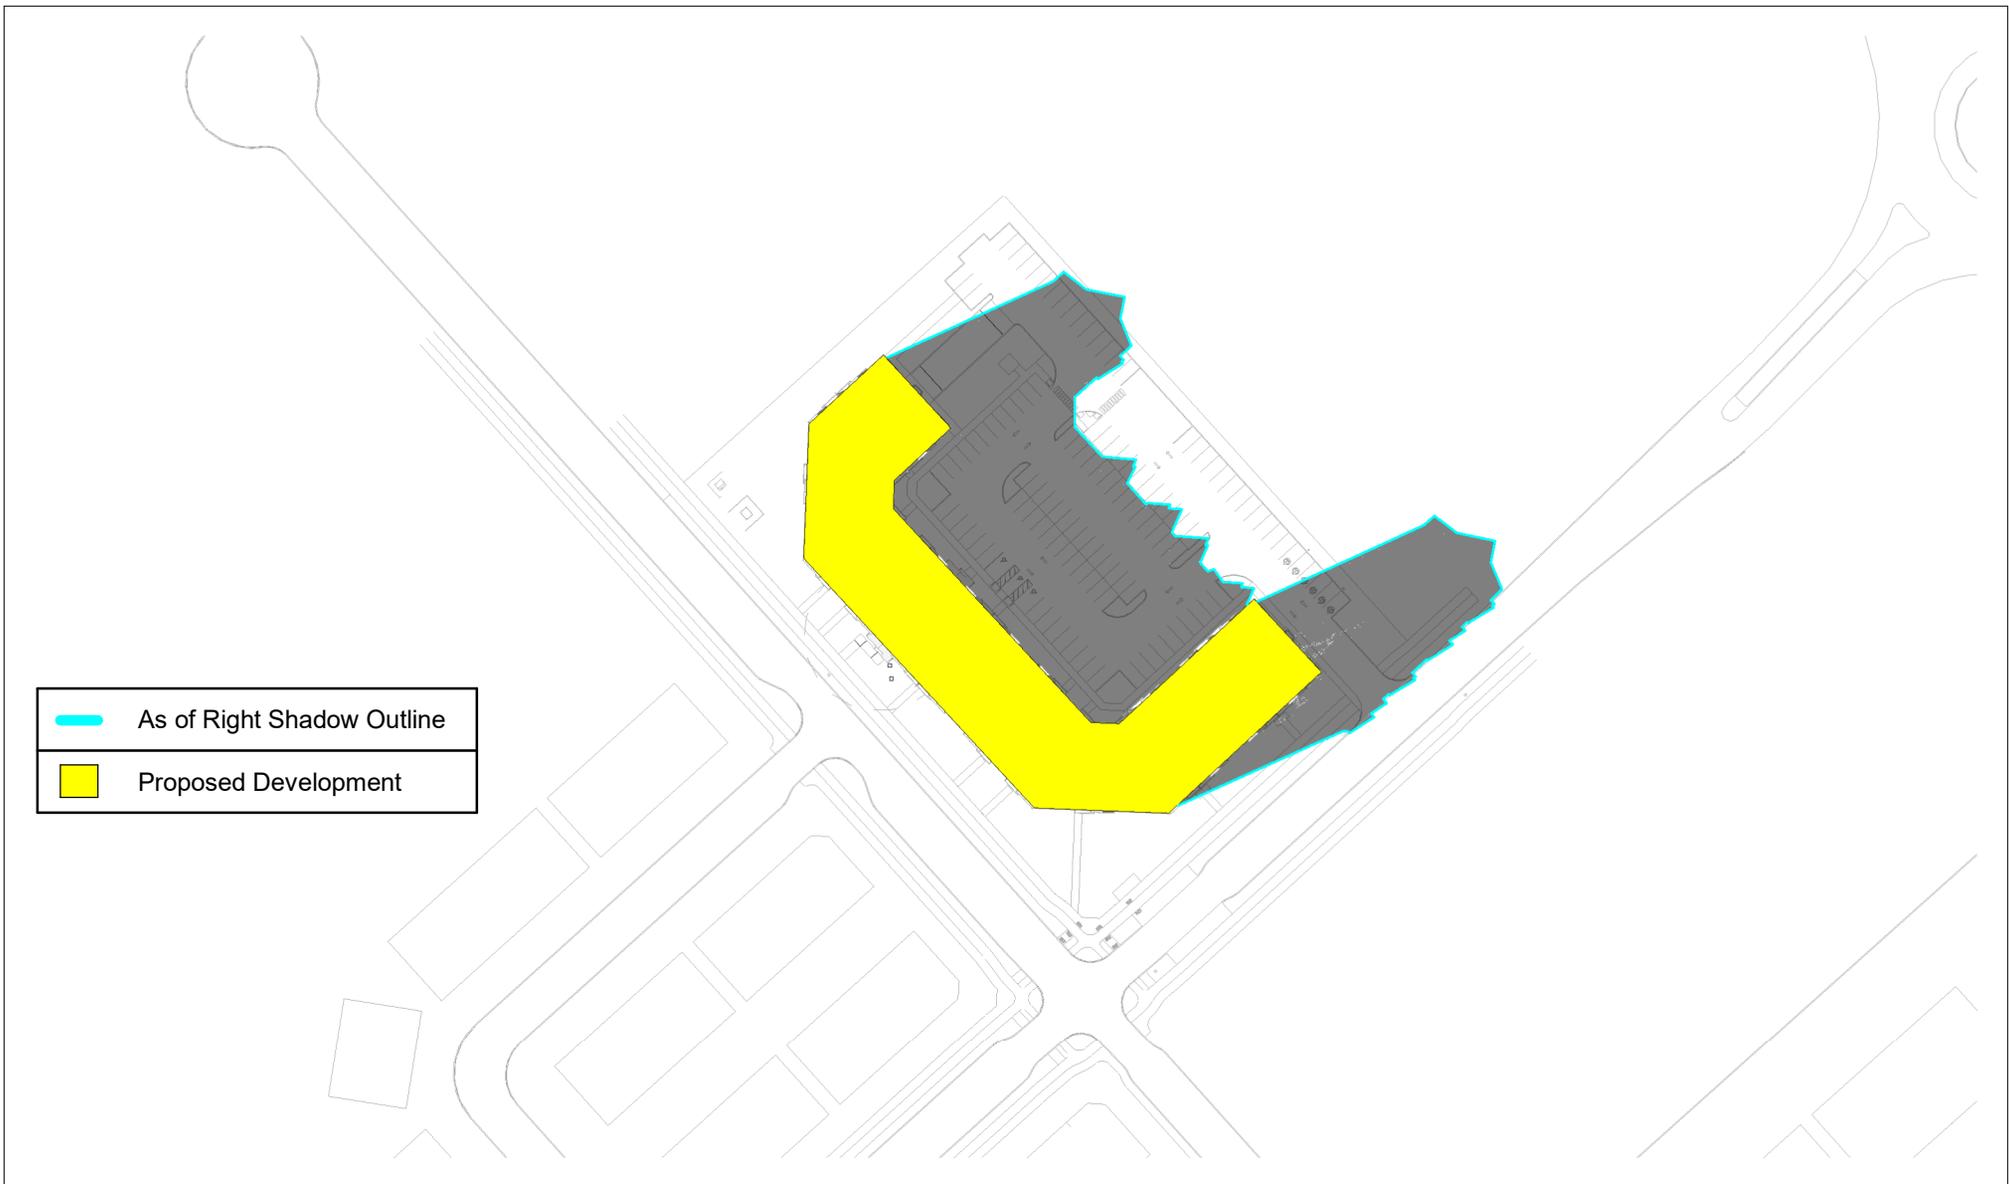

	As of Right Shadow Outline
	Proposed Development


SCALE: As indicated	09/06/24
Checker	

4200 INNES ROAD - TOP VIEW SHADOW STUDY

FIGURE_TEST TIME = MAR 21 - 4 PM - DST



PROJECT NORTH

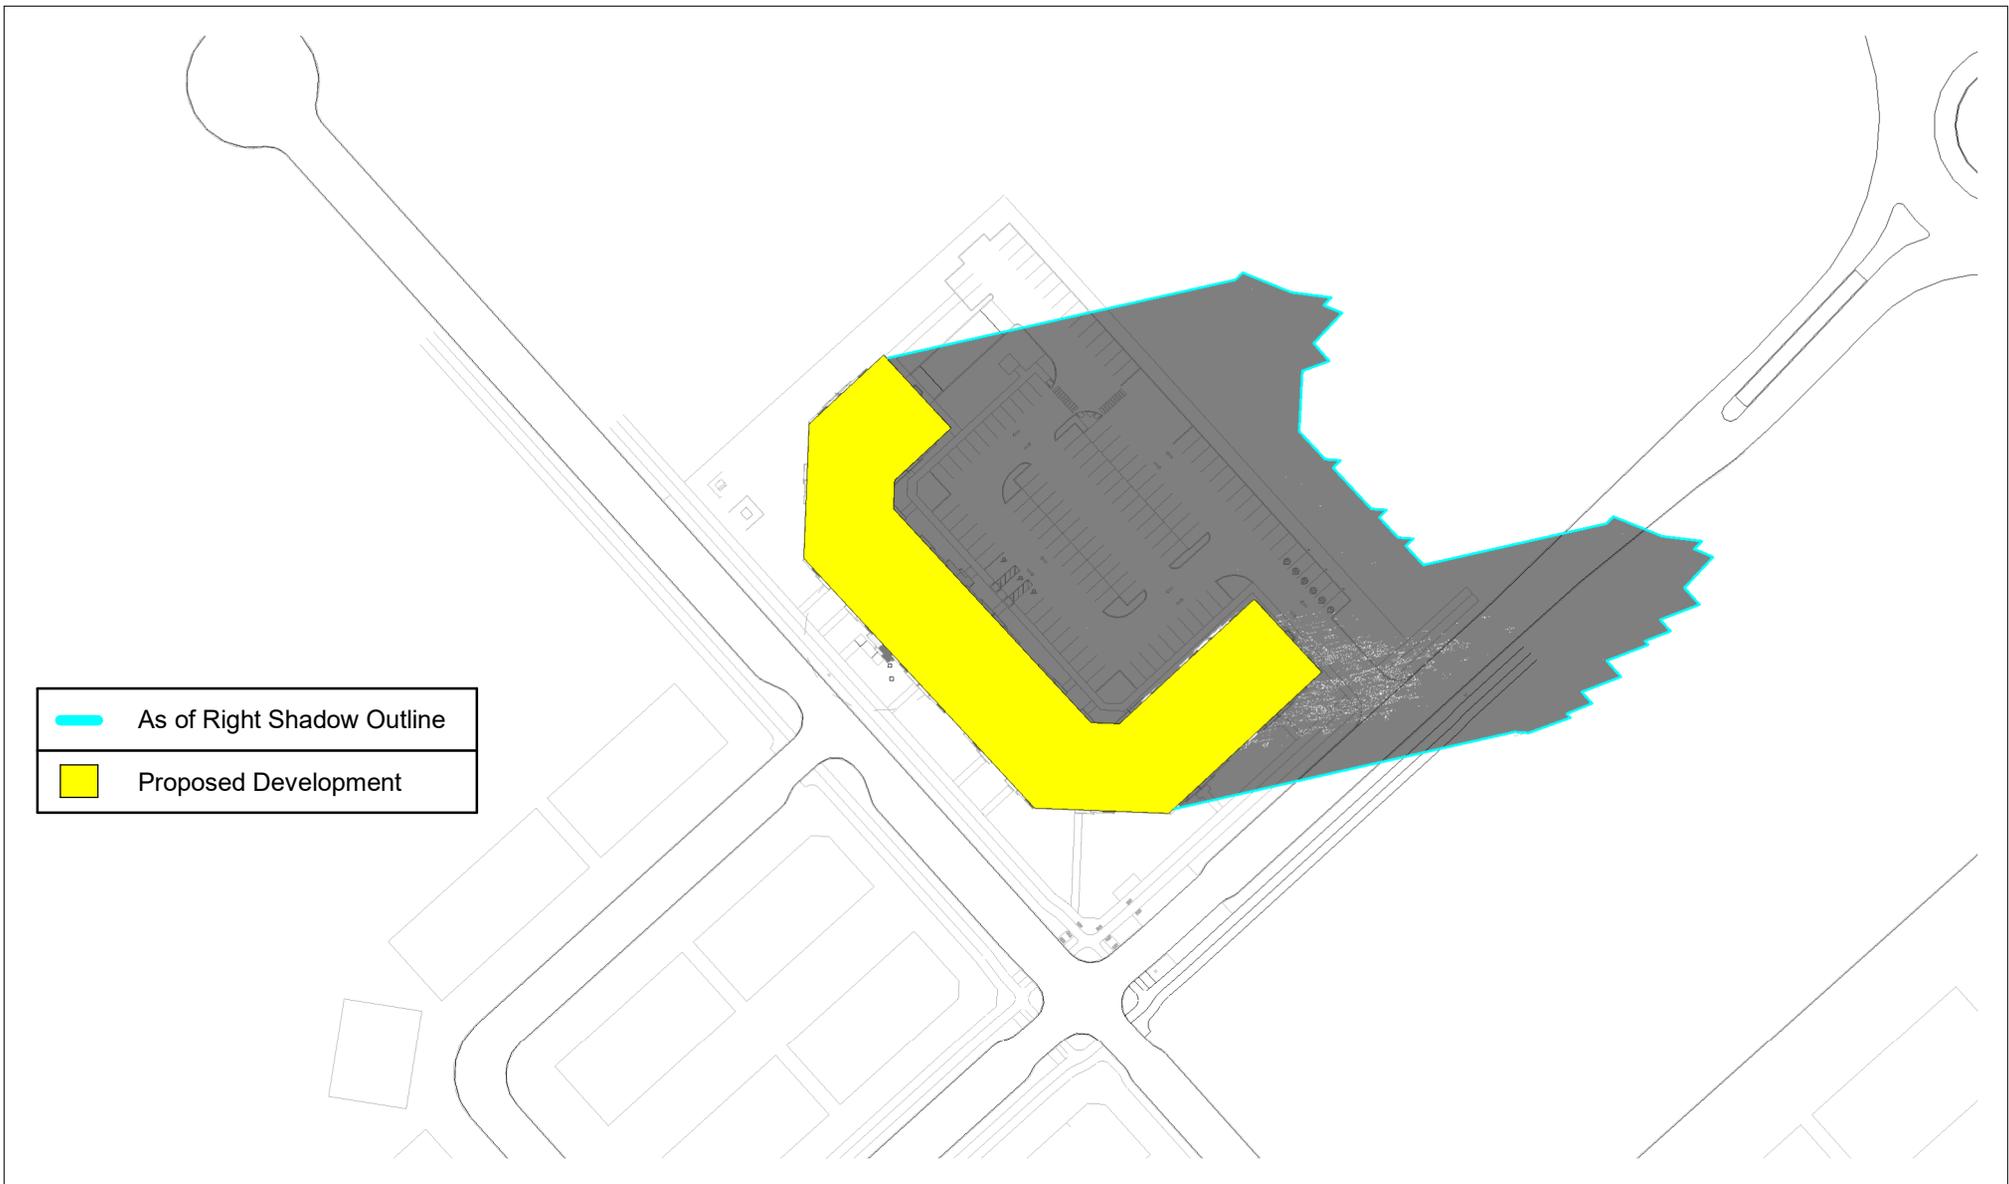


	As of Right Shadow Outline
	Proposed Development

SCALE: As indicated	09/06/24
Checker	

4200 INNES ROAD - TOP VIEW SHADOW STUDY
 FIGURE_TEST TIME = MAR 21 - 5 PM - DST



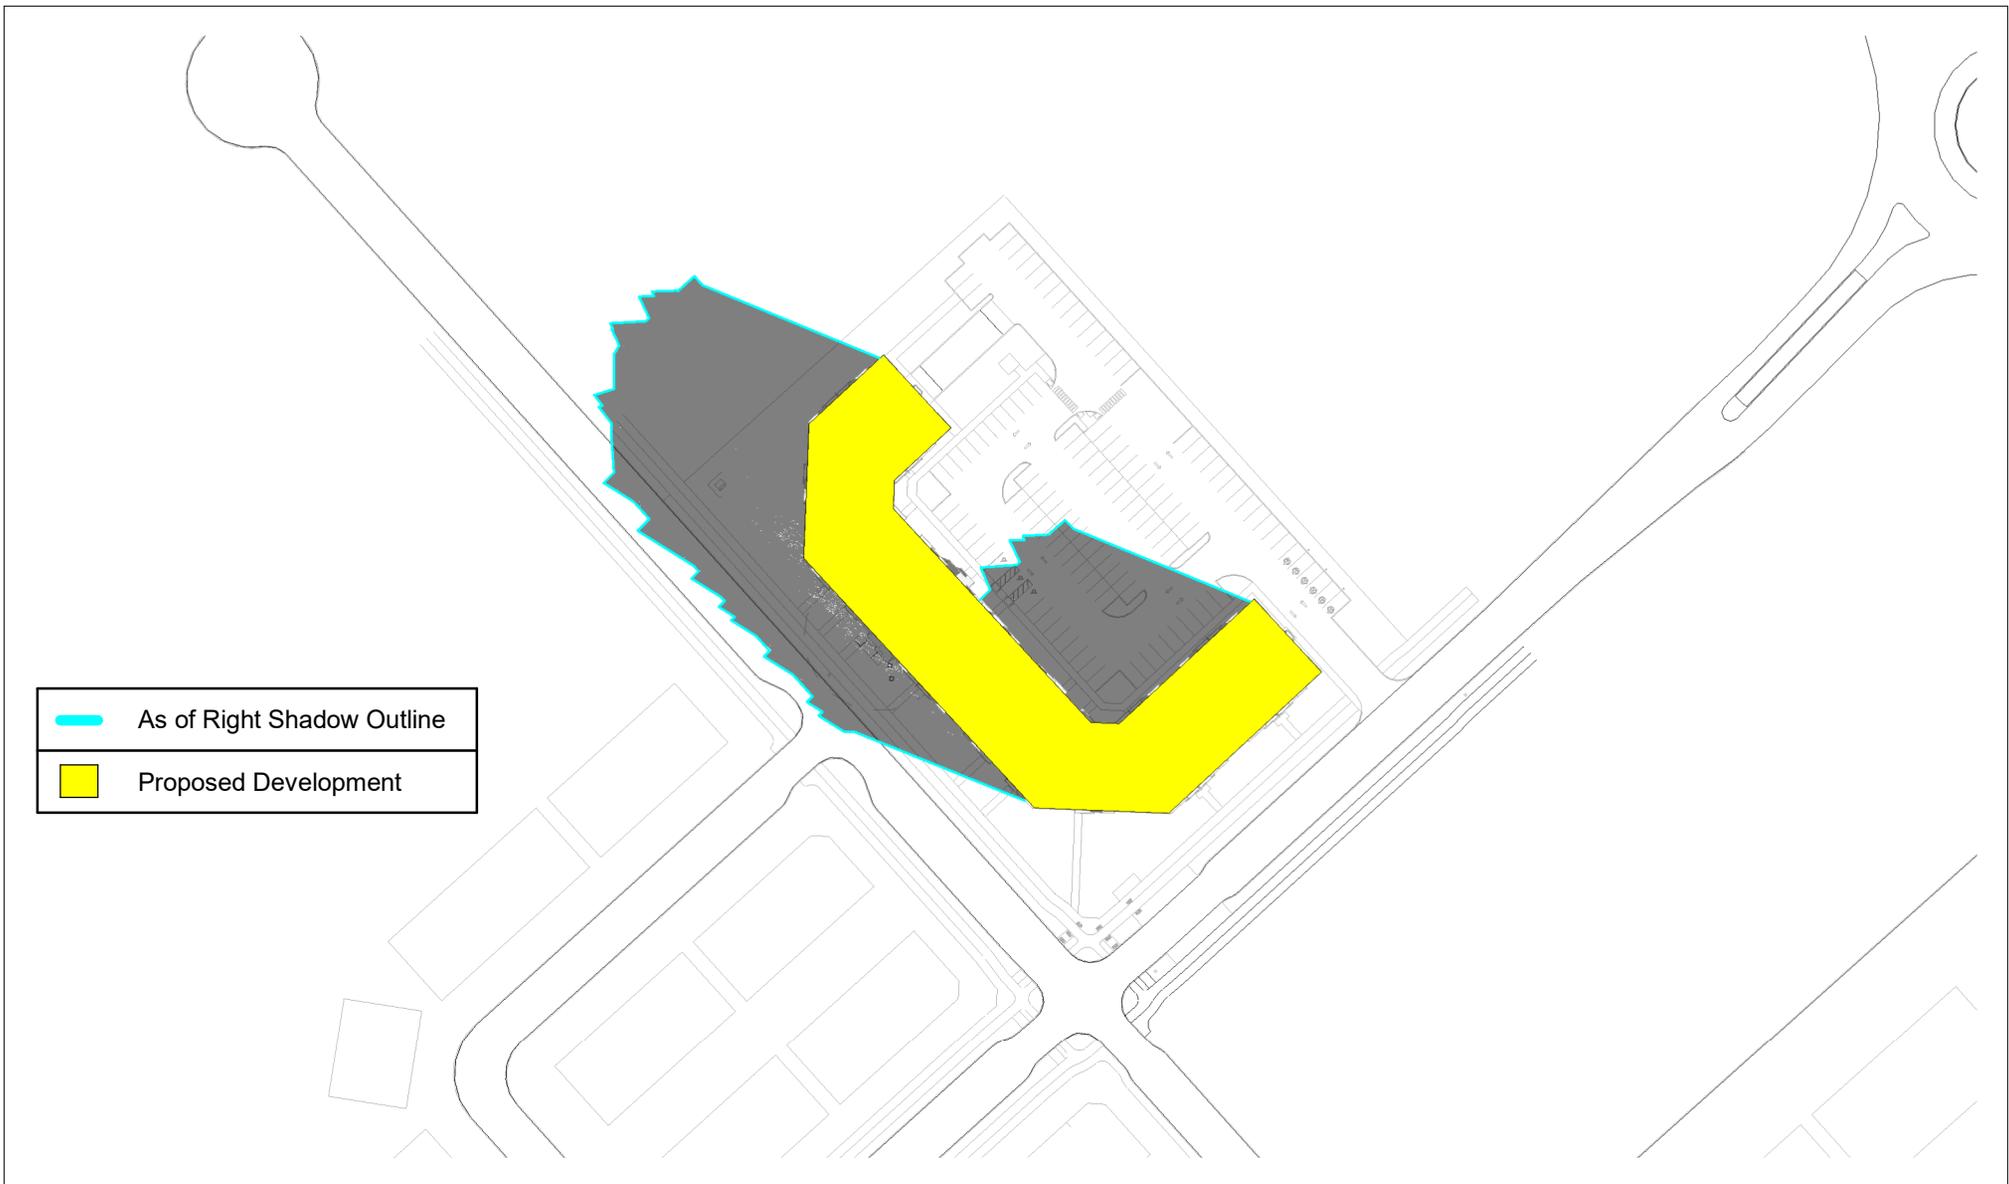


	As of Right Shadow Outline
	Proposed Development

SCALE: As indicated	09/06/24
Checker	

4200 INNES ROAD - TOP VIEW SHADOW STUDY
FIGURE_TEST TIME = SEPT 21 - 8 AM - DST



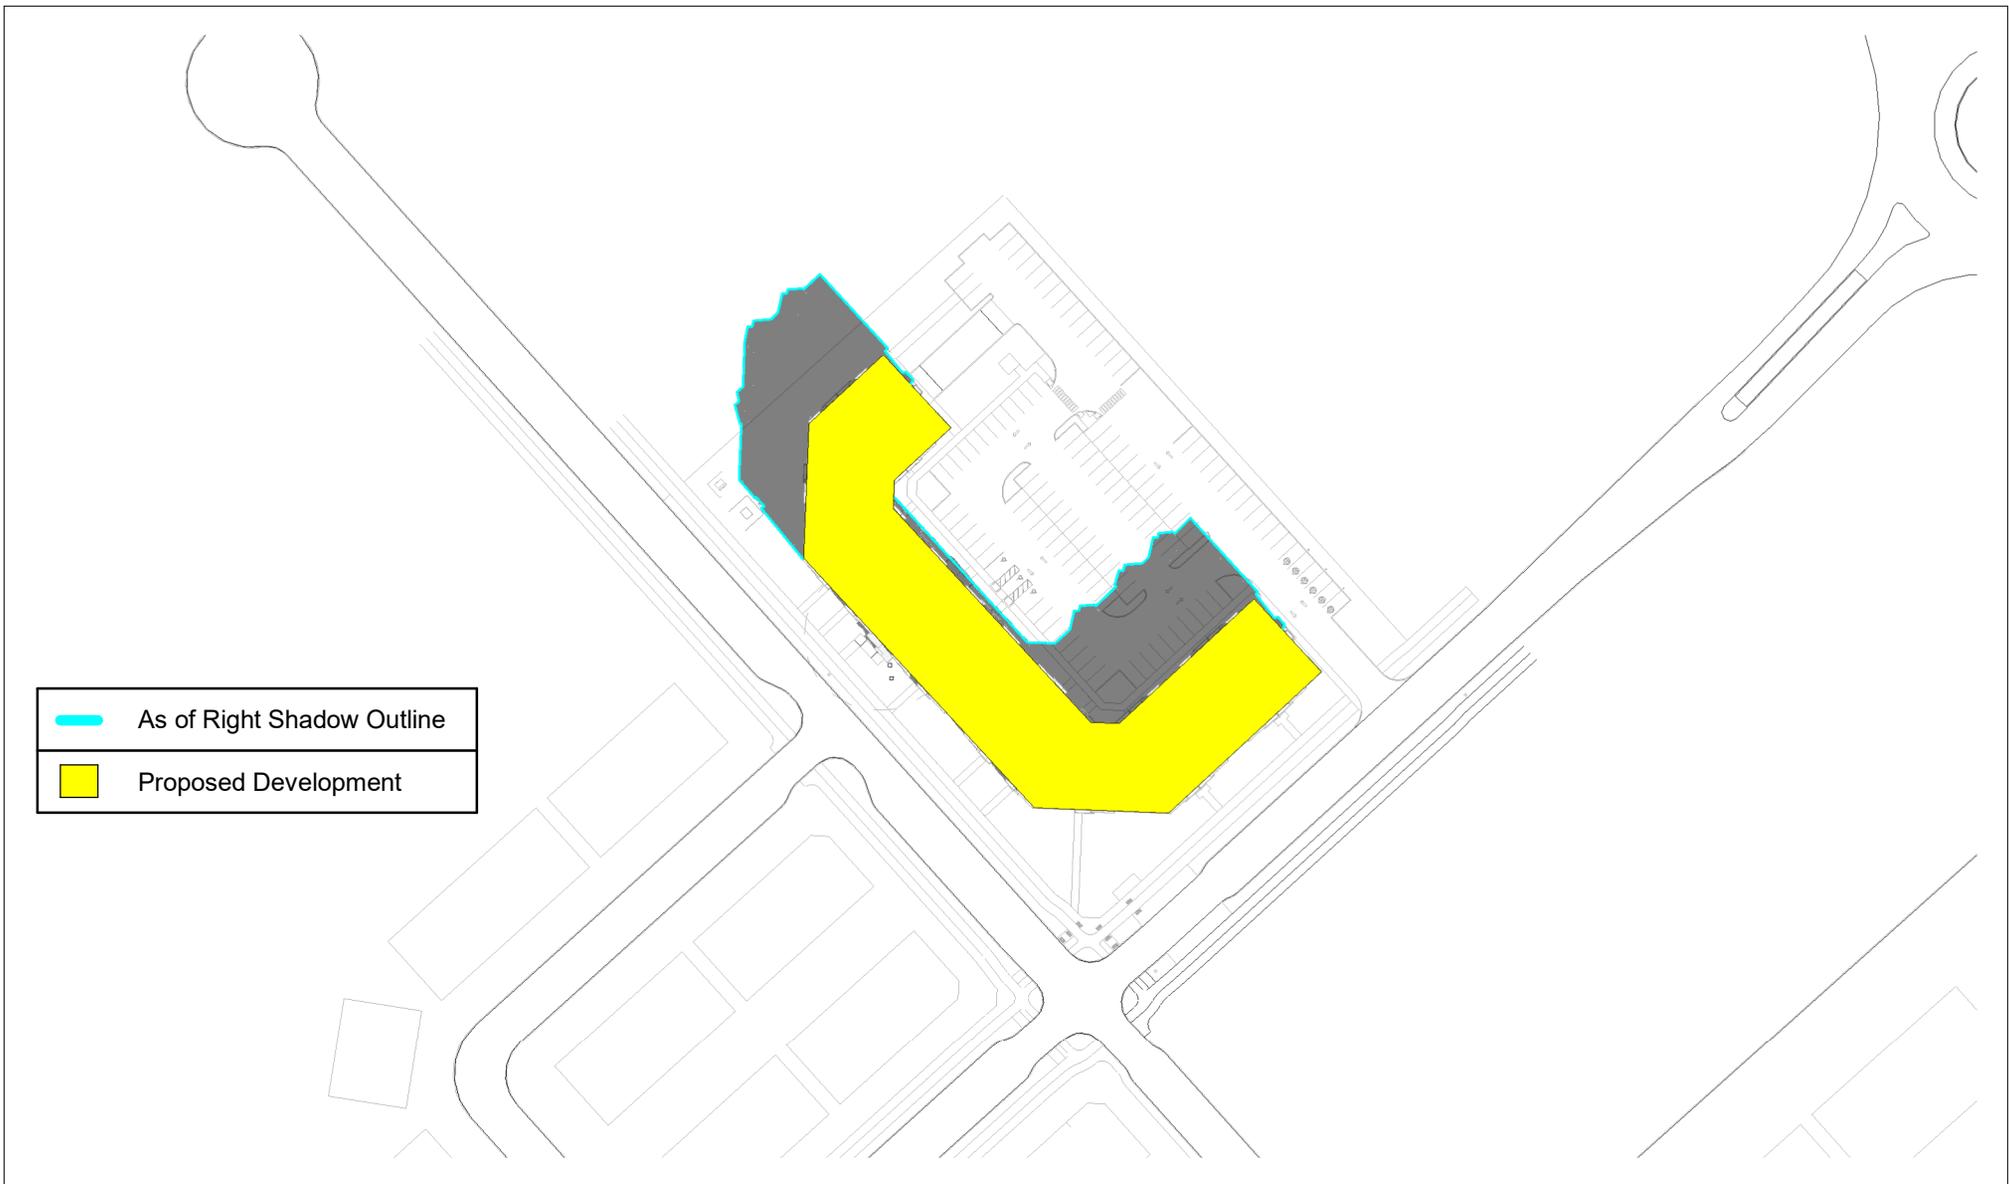

	As of Right Shadow Outline
	Proposed Development


SCALE: As indicated	09/06/24
Checker	

4200 INNES ROAD - TOP VIEW SHADOW STUDY

FIGURE_ TEST TIME = SEPT 21 - 10 AM - DST



PROJECT NORTH

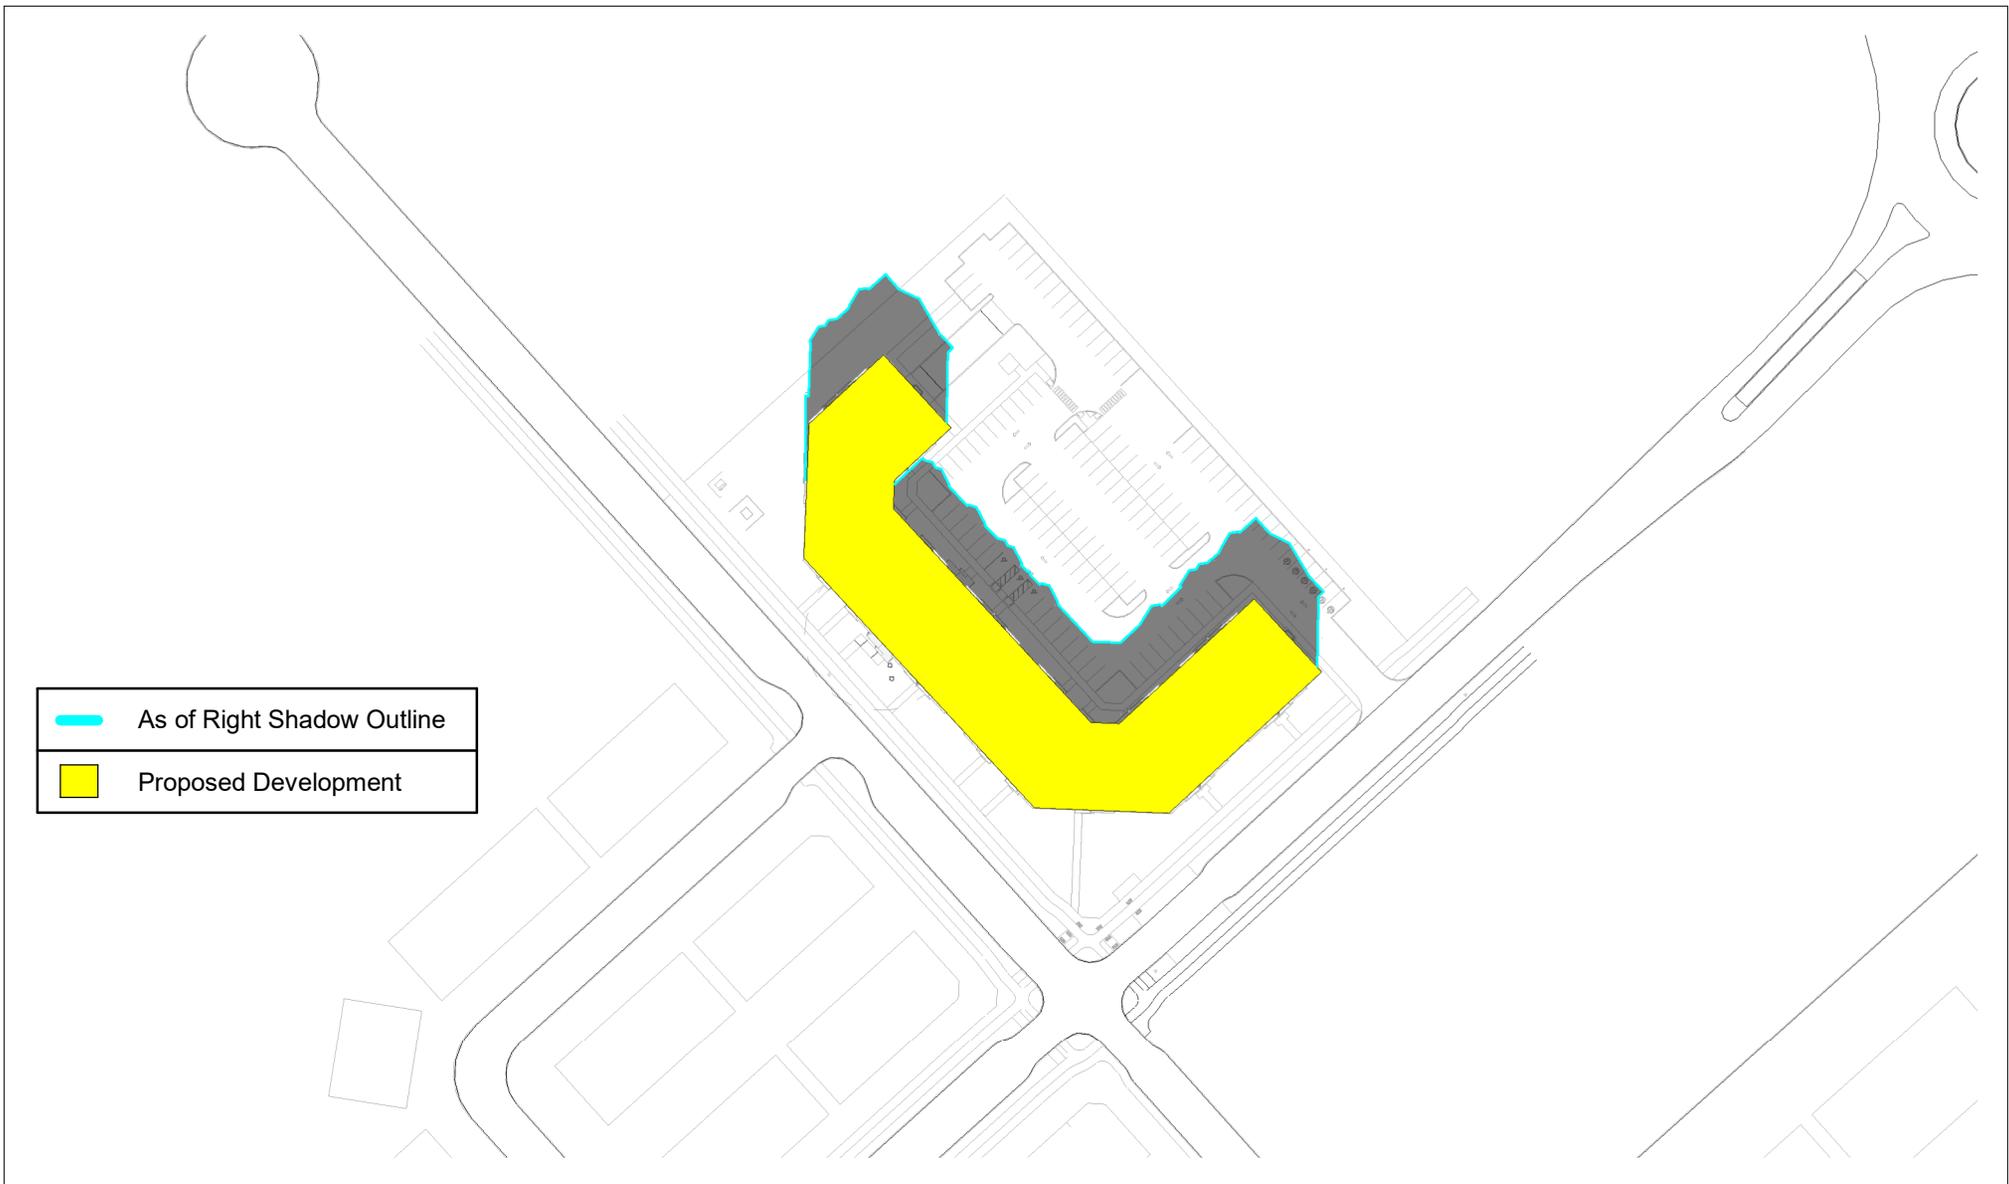


	As of Right Shadow Outline
	Proposed Development

SCALE: As indicated	09/06/24
Checker	

4200 INNES ROAD - TOP VIEW SHADOW STUDY
FIGURE_ TEST TIME = SEPT 21 - 12 PM - DST



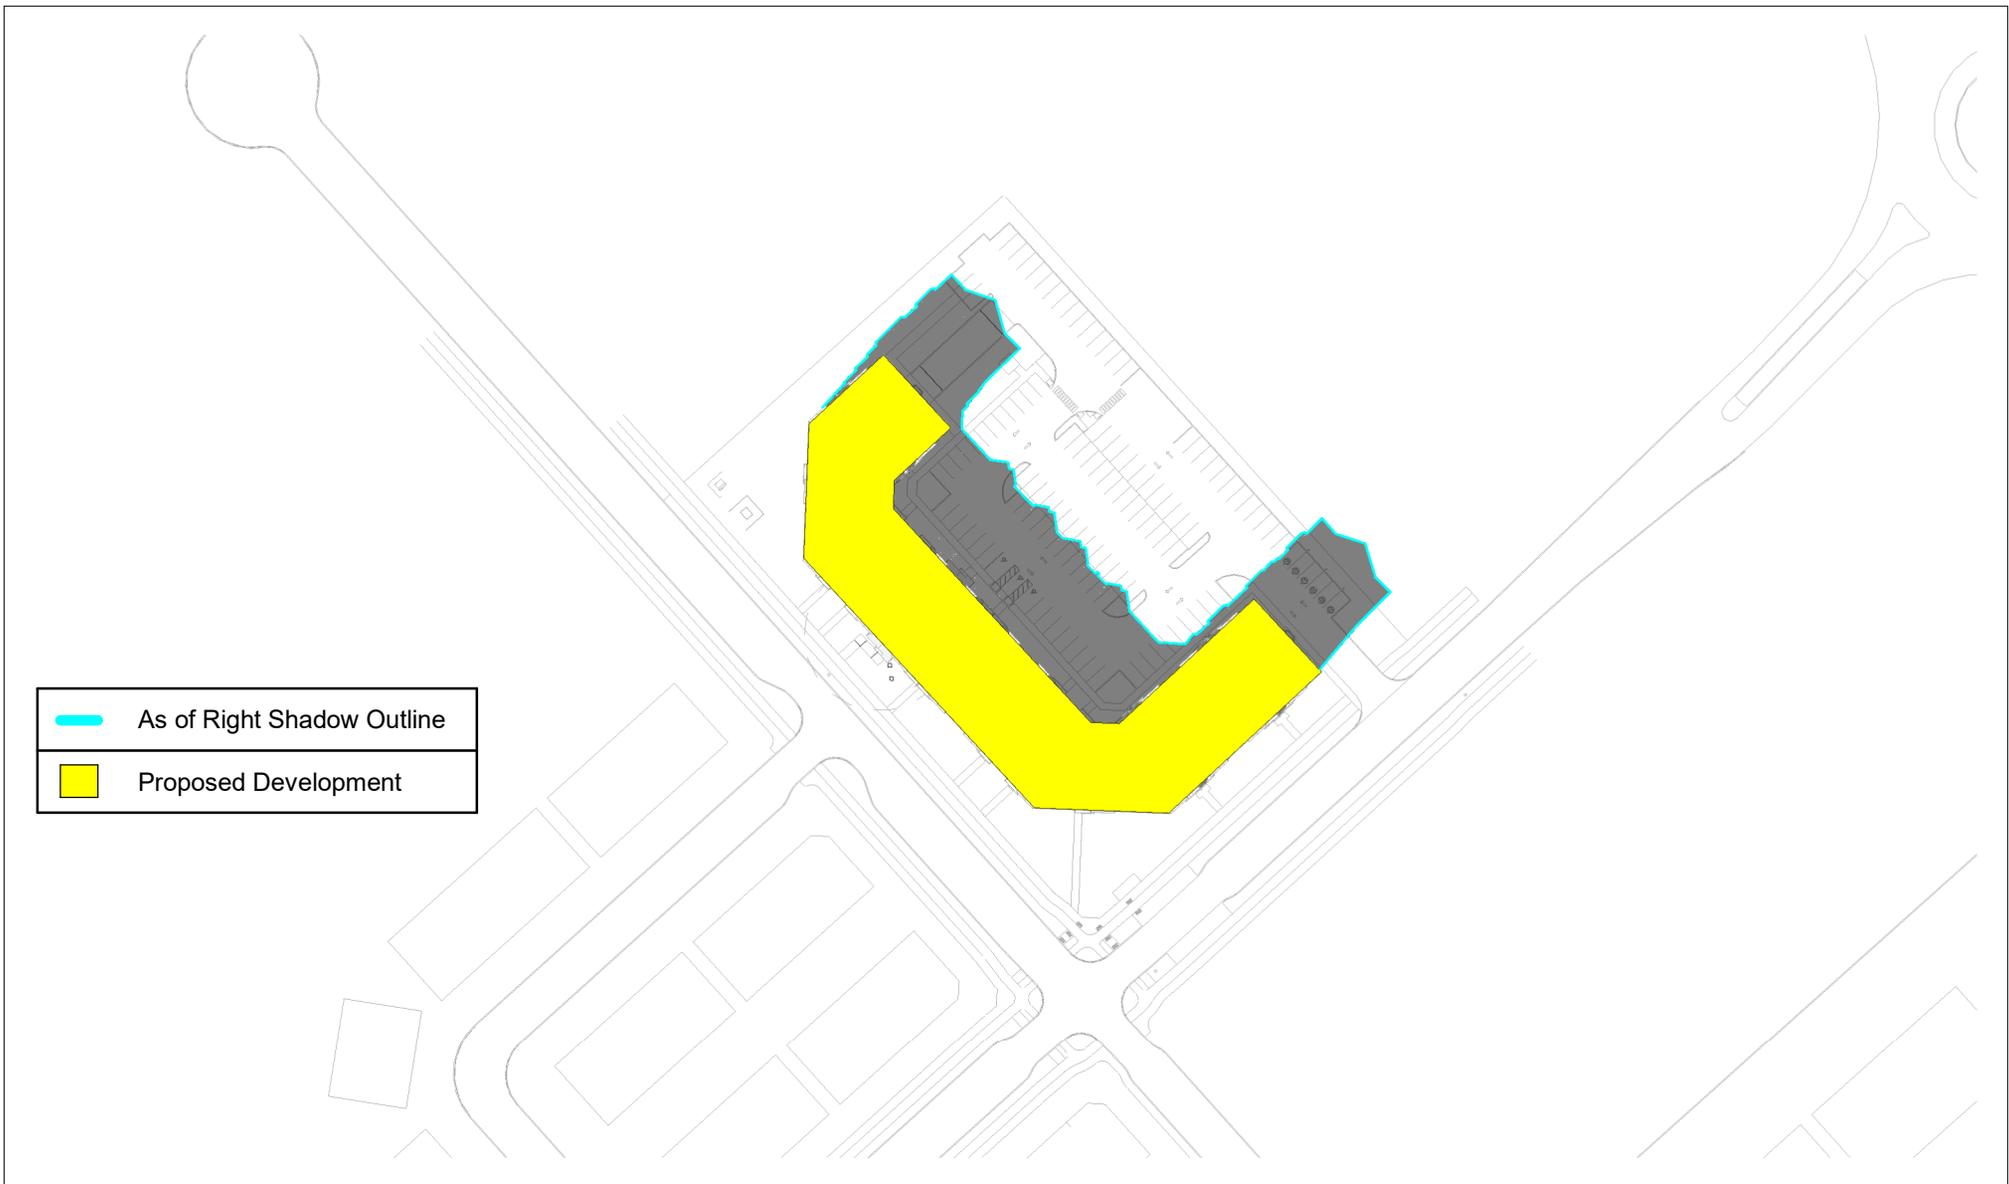


	As of Right Shadow Outline
	Proposed Development

SCALE: As indicated	09/06/24
Checker	

4200 INNES ROAD - TOP VIEW SHADOW STUDY
FIGURE_TEST TIME = SEPT 21 - 2 PM - DST



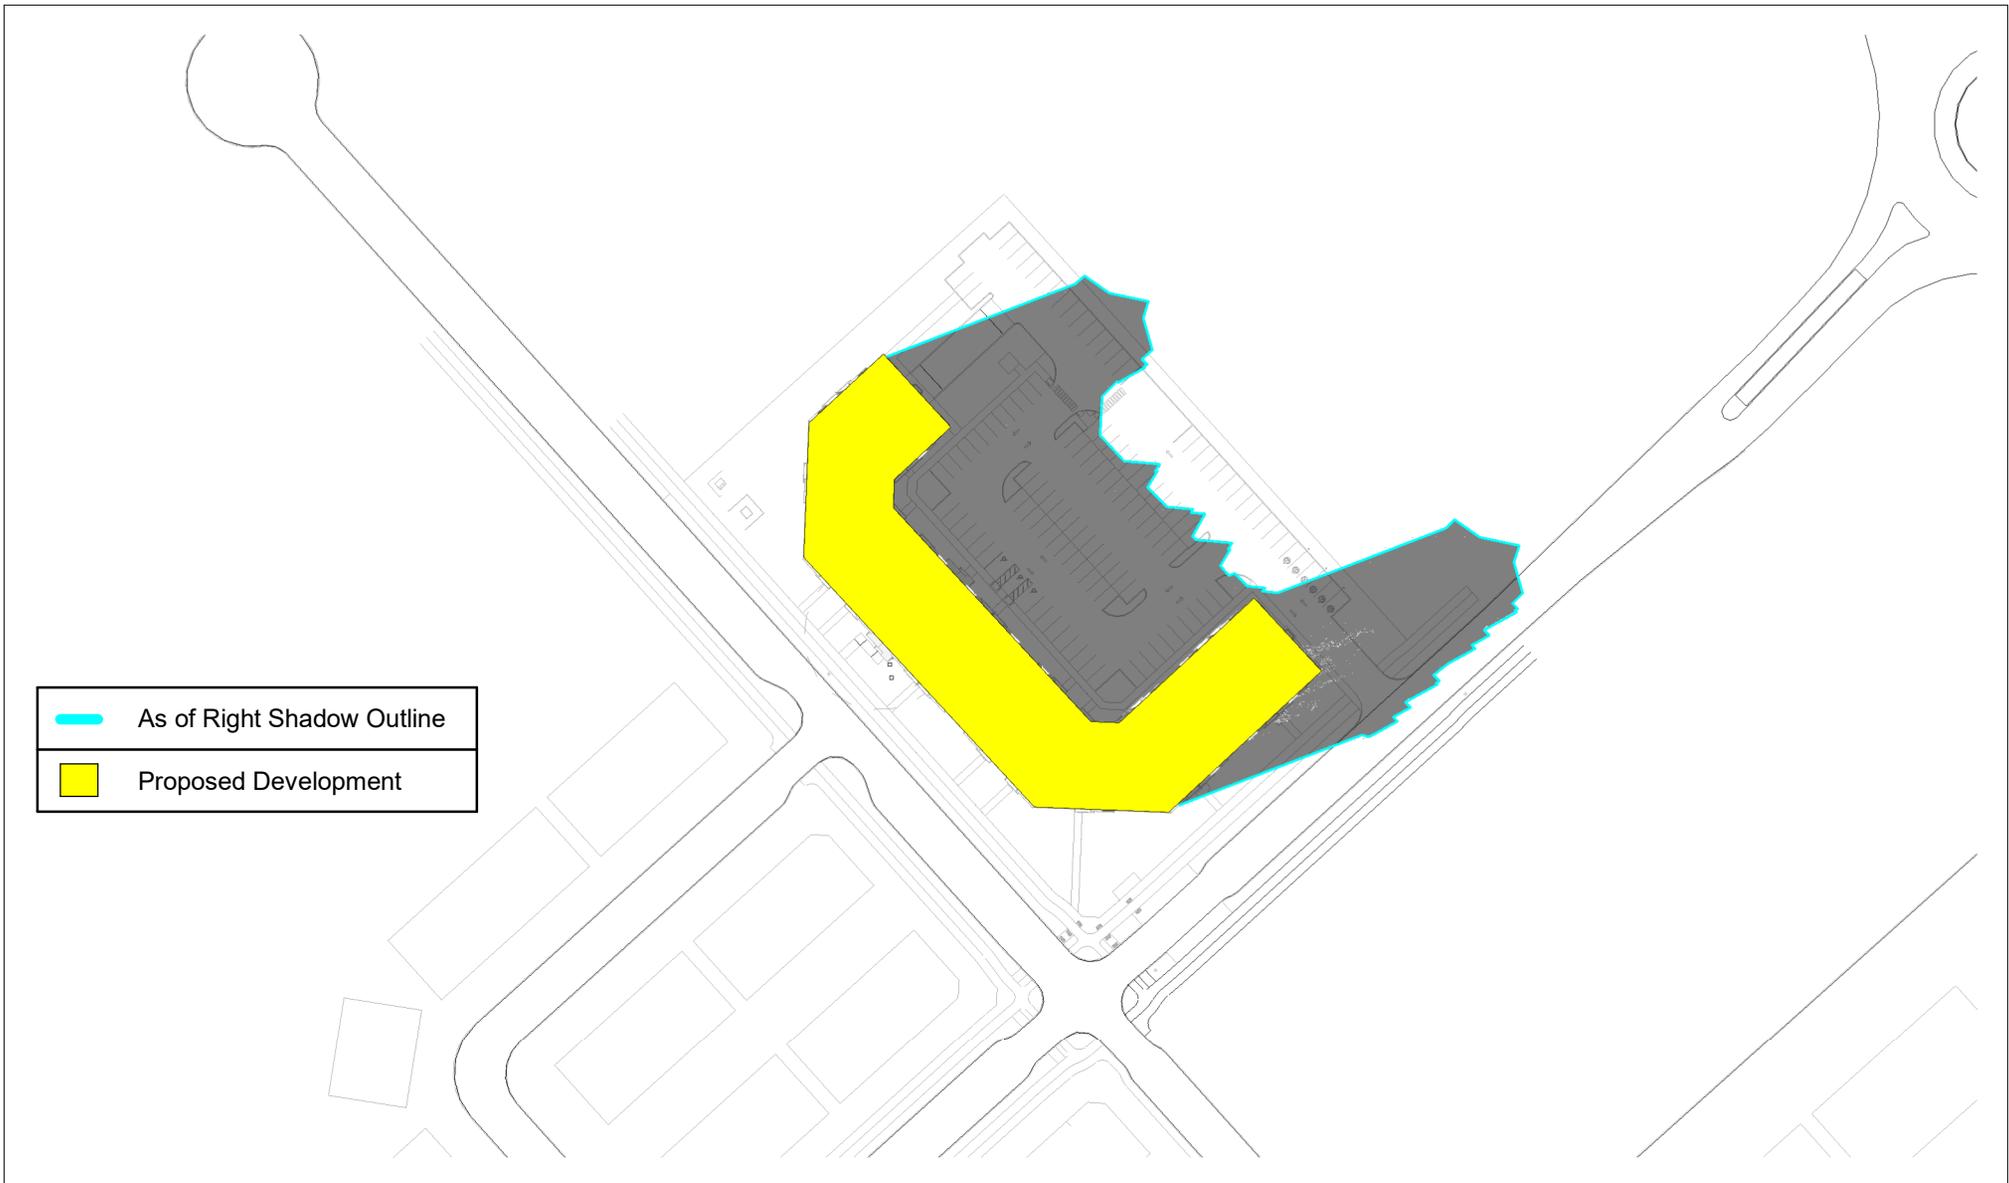


	As of Right Shadow Outline
	Proposed Development

SCALE: As indicated	09/06/24
Checker	

4200 INNES ROAD - TOP VIEW SHADOW STUDY
FIGURE_TEST TIME = SEPT 21 - 4 PM - DST



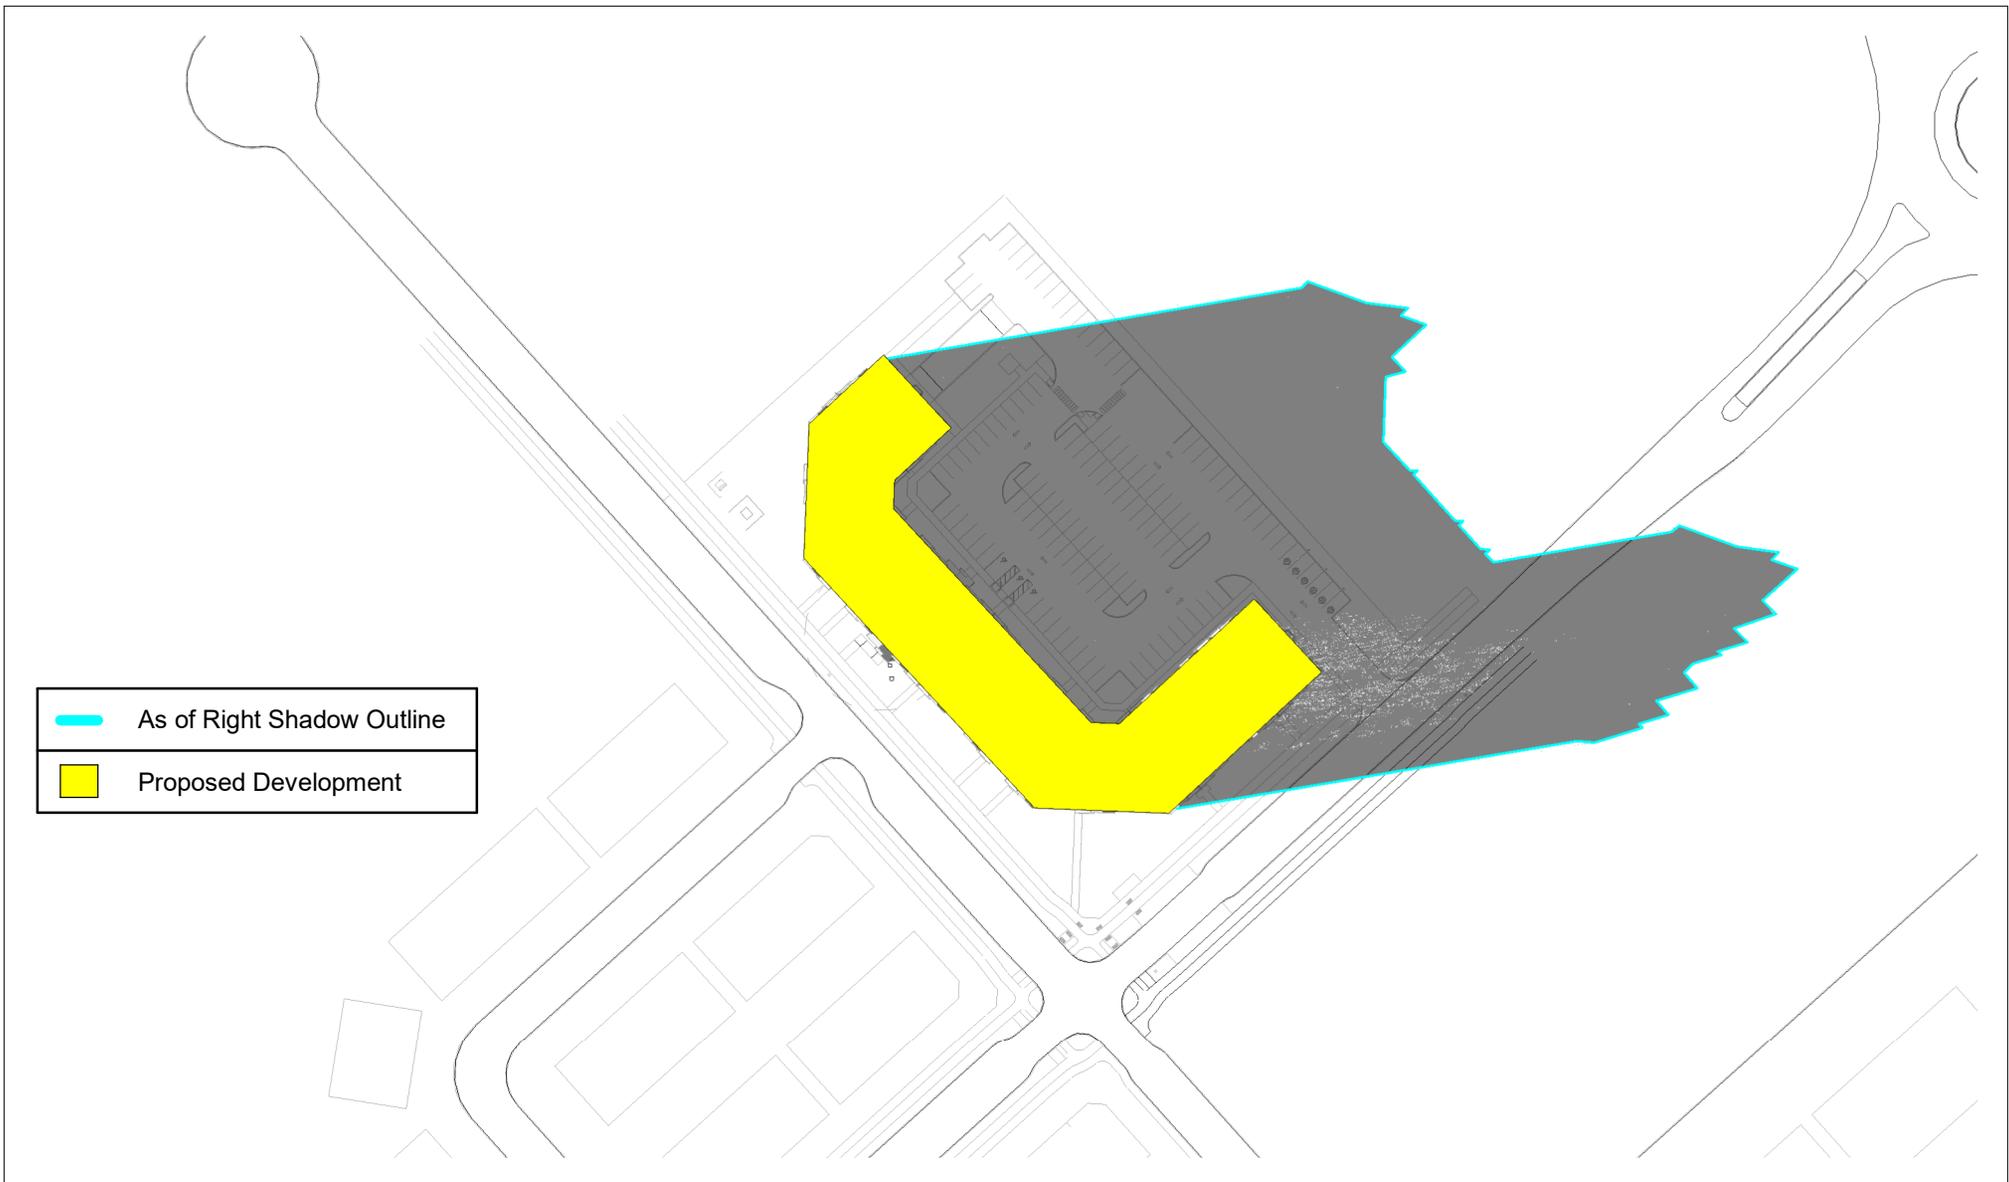

	As of Right Shadow Outline
	Proposed Development

SCALE: As indicated	09/06/24
Checker	

4200 INNES ROAD - TOP VIEW SHADOW STUDY
FIGURE_TEST TIME = SEPT 21 - 5 PM - DST

