

construction NORTH

true NORTH

0 5 10 20 25

THE POSITION OF THE POLE LINES, CONDUITS, WATERMAINS, SEWERS, AND OTHER UTILITIES AND STRUCTURES ARE NOT NECESSARILY SHOWN ON THE CONTRACT DRAWINGS, AND WHERE SHOWN, THE ACCURACY OF THE POSITION OF SUCH UTILITIES AND STRUCTURES IS NOT GUARANTEED.

BEFORE STARTING WORK THE CONTRACTOR SHALL CONFIRM THE POSITION AND EXACT LOCATION OF ALL SUCH UTILITIES, AND SHALL ASSUME ALL LIABILITY FOR ANY DAMAGE TO THEM MADE DURING THE COURSE OF THE CONTRACT WORK.

KEY PLAN NTS

DISCLAIMER

THESE DRAWINGS WERE PREPARED BY AQUAFOR BEECH LIMITED FOR THE ACCOUNT OF HARBOUR ENVIRONMENTAL GROUP. THE MATERIAL CONTAINED HEREIN REFLECTS AQUAFOR BEECH LIMITED'S BEST JUDGEMENT IN LIGHT OF THE INFORMATION AVAILABLE TO IT AT THE TIME OF PREPARATION. ANY USE WHICH A THIRD PARTY MAKES OF THESE DRAWINGS OR ANY RELIANCE ON OR DECISION TO BE MADE ON IT, ARE THE RESPONSIBILITY OF SUCH THIRD PARTY. AQUAFOR BEECH LIMITED ACCEPTS NO RESPONSIBILITY FOR CHANGES, IF ANY, MADE BY ANY THIRD PARTY AS A RESULT OF DECISIONS MADE OR ACTIONS BASED ON THESE DRAWINGS. THIRD PARTY USE OF THESE DRAWINGS WITHOUT THE WRITTEN CONSENT OF AQUAFOR BEECH LIMITED IS STRICTLY PROHIBITED. THE INTENDED USE OF THESE DRAWINGS ARE STRICTLY LIMITED TO THE PURPOSES AS LISTED WITHIN THE "TITLED FOOT AND REVISION" TITLE BLOCK OF THESE DRAWINGS. AQUAFOR BEECH LIMITED ACCEPTS NO RESPONSIBILITY FOR DAMAGES, IF ANY, SUFFERED AS A RESULT OF THE USE OF THESE DRAWINGS OUTSIDE THE INTENDED USE AND APPOINTMENT/LIMITATIONS. AQUAFOR BEECH LIMITED SHALL ACCEPT NO RESPONSIBILITY AND SHALL NOT BE LIABLE FOR THE CONTENT OF ANY EDITABLE DELIVERABLES AND MAKE NO REPRESENTATION REGARDING THE ACCURACY OR COMPLETENESS OF SUCH EDITABLE DELIVERABLES. ONLY FINAL AND NON-EDITABLE DELIVERABLES FORMALLY RELEASED BY AQUAFOR BEECH LIMITED (I.E., SIGNED AND SEALED) MAY BE RELIED UPON BY HARBOUR ENVIRONMENTAL OR A THIRD PARTY. AQUAFOR BEECH LIMITED MAINTAINS ALL COPYRIGHT IN ITS DELIVERABLES AND ITS PROVISION OF EDITABLE DELIVERABLES IN NO WAY CONSTITUTES GRANT OF A LICENSE OR TRANSFER OF OWNERSHIP IN SUCH DELIVERABLES.

Aquafor Beech Limited

36-203-2000 SKYMARK AVE.
MISSISSAUGA, ONTARIO, L4W 1R2
PHONE: (905) 875-0909
55 REGAL ROAD, UNIT 3 GUELPH, ONTARIO, N1K 1S6
PHONE: (519) 224-2750

DESIGNED BY: [Signature]
APPROVED BY: [Signature]

ISSUED FOR REVIEW: MD 11/27/2024

REVISION: BY MM/DD/YY

GENERAL NOTE:
ADJACENT LAND IS AN ACTIVE AGGREGATE SUPPLIER, THEREFORE GRADES ARE CONSTANTLY CHANGING

LEGEND:
--- PARCEL BOUNDARY
--- LEASED AREA BOUNDARY
--- ZONING BOUNDARY

CLIENT:
HARBOUR ENVIRONMENTAL GROUP

1850 BANTREE ST

SITE AND LANDSCAPE PLAN

DRAWN BY: BR DESIGNED BY: DATE: 11.27.2024
CHECKED BY: MD SCALE: 1:300 SHEET No: 1
CHECKED BY: DWG No:
PROJECT No: 67582

L-1

Early Succession Dry Prairie Meadow Mix


Arrow Leaved Aster	Aster sagittifolius	2%
Big Bluestem	Andropogon gerardi	15%
Black Eyed Susan	Rudbeckia hirta	6%
Canada Wild Rye	Elymus canadensis	25%
Foxglove/Beardtongue	Penstemon digitalis	5%
New England Aster	Aster novae-angliae	5%
Switchgrass	Panicum virgatum	25%
Virginia Wild Rye	Elymus virginicus	15%
Wild Bergamot	Mondarda fistulosa	2%

SOWING RATE: 25 kg/ha
NURSE CROP: Annual Ryegrass to be seeded as nurse crop at 22kg/ha
SUPPLIER: OSC

GENERAL MAINTENANCE ACTIVITIES:

- GENERAL MAINTENANCE REQUIREMENT SHALL INCLUDE, BUT NOT BE LIMITED TO:
 - RESEEDING OF BARE PATCHES OR AREAS OF POOR PERFORMANCE, FERTILIZING AND GRASS CUTTING AS DETERMINED BY THE CITY OR LANDSCAPE ARCHITECT
 - WATERING (IN ADDITION TO WATERING AT TIME OF
 - PLANTING/SODDING/SEEDING) TO ENSURE AND MAINTAIN CONTINUOUS HEALTHY GROWING CONDITIONS THROUGHOUT THE MAINTENANCE PERIOD AND DURING DROUGHT CONDITIONS
 - WEED CONTROL: CULTIVATION AND/OR HAND REMOVAL OF WEEDS IN PLANTING BEDS
 - DISEASE AND INSECT CONTROL: METHOD AND APPLICATION SHALL BE TO THE APPROVAL OF THE CITY
 - PRUNING OF DEAD AND DAMAGED BRANCHES: WOUND DRESSING AS REQUIRED
 - RAISING AND/OR STRAIGHTENING OF TREES AND SHRUBS: ADJUST ALL TREES AND SHRUBS THAT LEAN, RECTIFYING TREE STAKES AND SUPPORTS AS NEEDED. TREES AND SHRUBS THAT HAVE SETTLED SHALL BE RAISED TO THE SATISFACTION OF THE CONTRACT ADMINISTRATOR AND LANDSCAPE ARCHITECT
 - BURLAP WRAPPING OF ALL CONIFER SPECIES PRIOR TO WINTER
 - ANY OTHER PROCEDURE CONSISTENT WITH GOOD HORTICULTURAL PRACTICE NECESSARY TO ENSURE NORMAL, HEALTHY GROWTH OF PLANTED MATERIAL
 - MONITOR TREE GROWTH AND ADJUST ARBOR TIES AS REQUIRED TO PREVENT GIRDLING. REMOVE TREE STAKES AND TIES AFTER ONE (1) GROWING SEASON.

Code	Qty	Botanical Name	Common Name	Condition	Size	Remarks
TO	9	Thuja occidentalis	Eastern White Cedar	W.B	150cm ht	3m OC

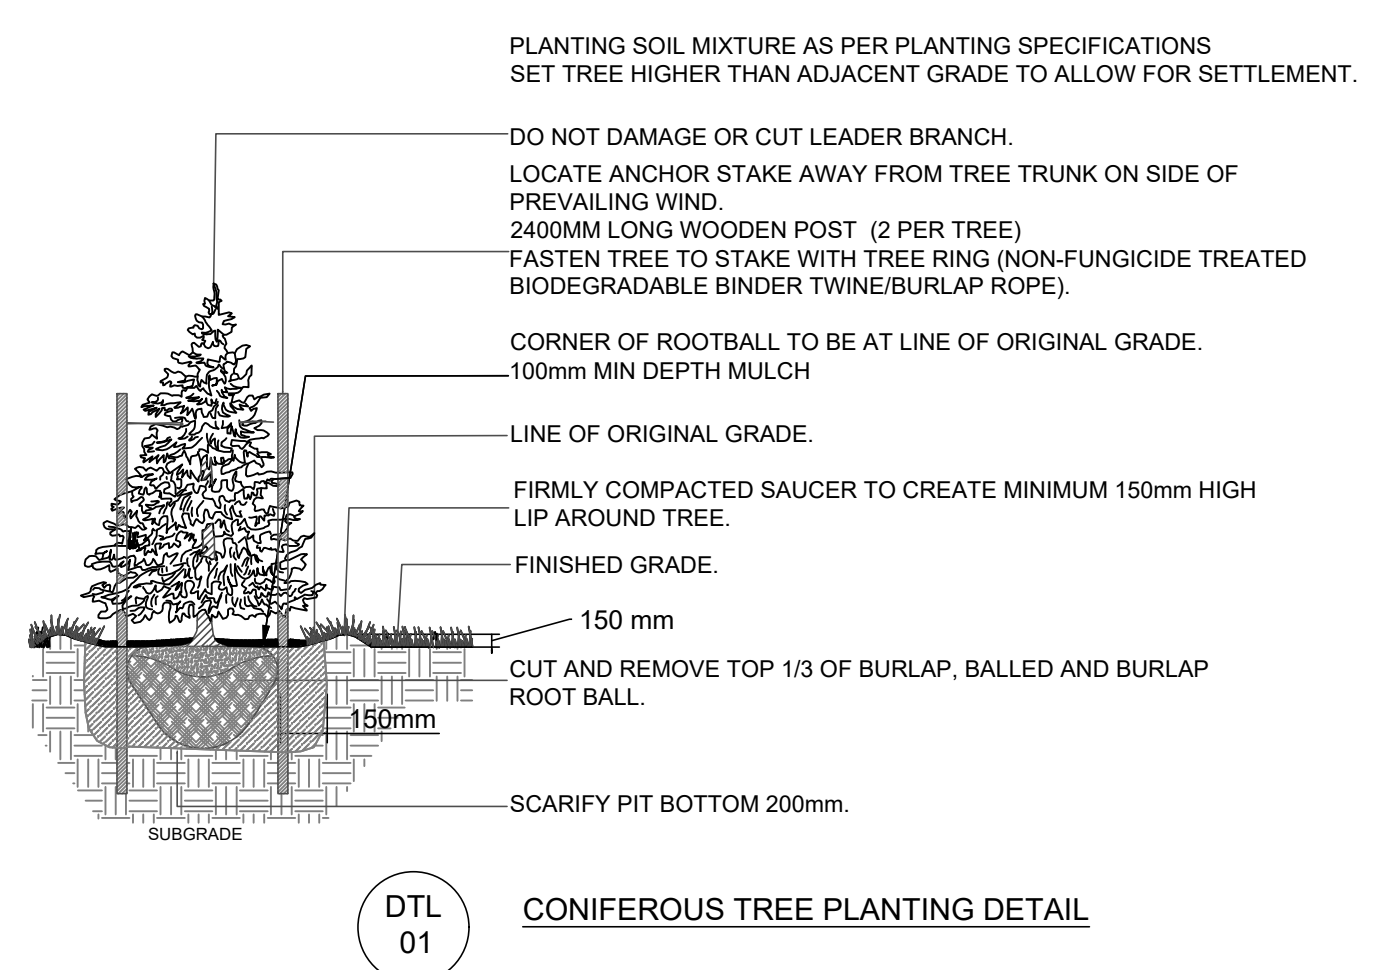

IL[273]