
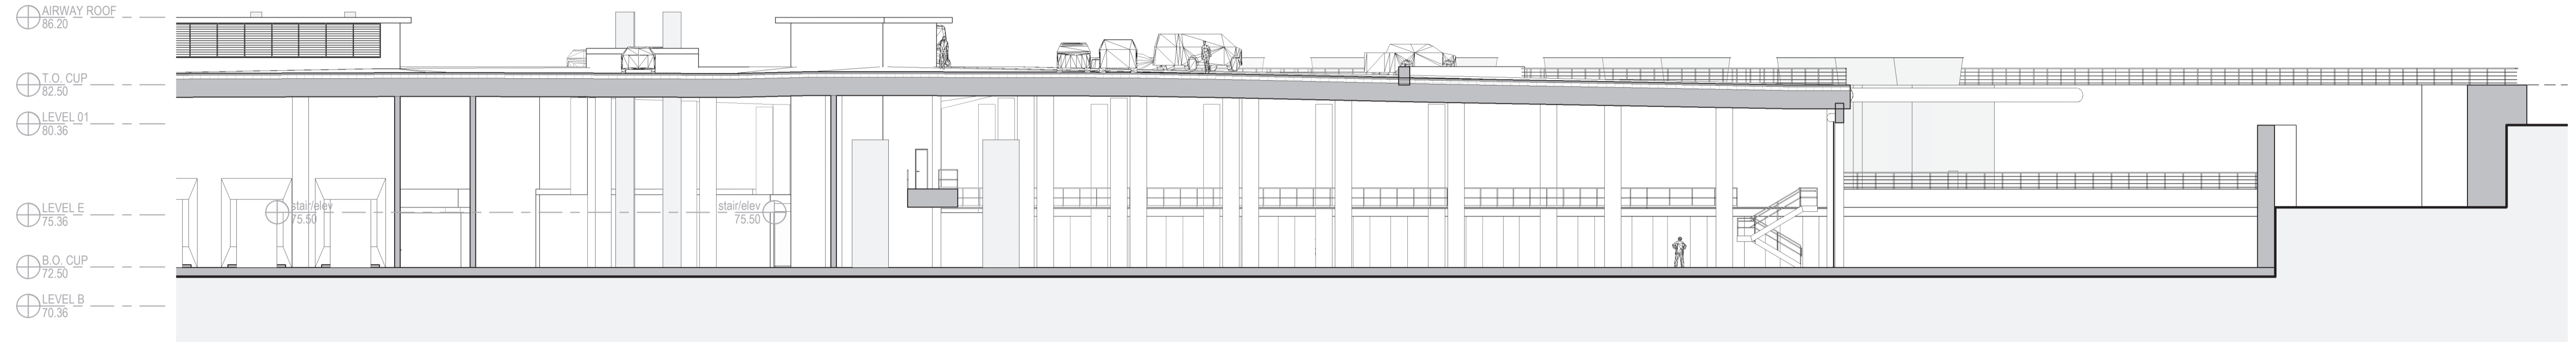



APPROVED
By Lily Xu at 9:57 am, May 21, 2024

Lily Xu

LILY XU, MCIP, RPP
MANAGER, DEVELOPMENT REVIEW SOUTH
PLANNING, DEVELOPMENT, AND BUILDING SERVICES
DEPARTMENT, CITY OF OTTAWA

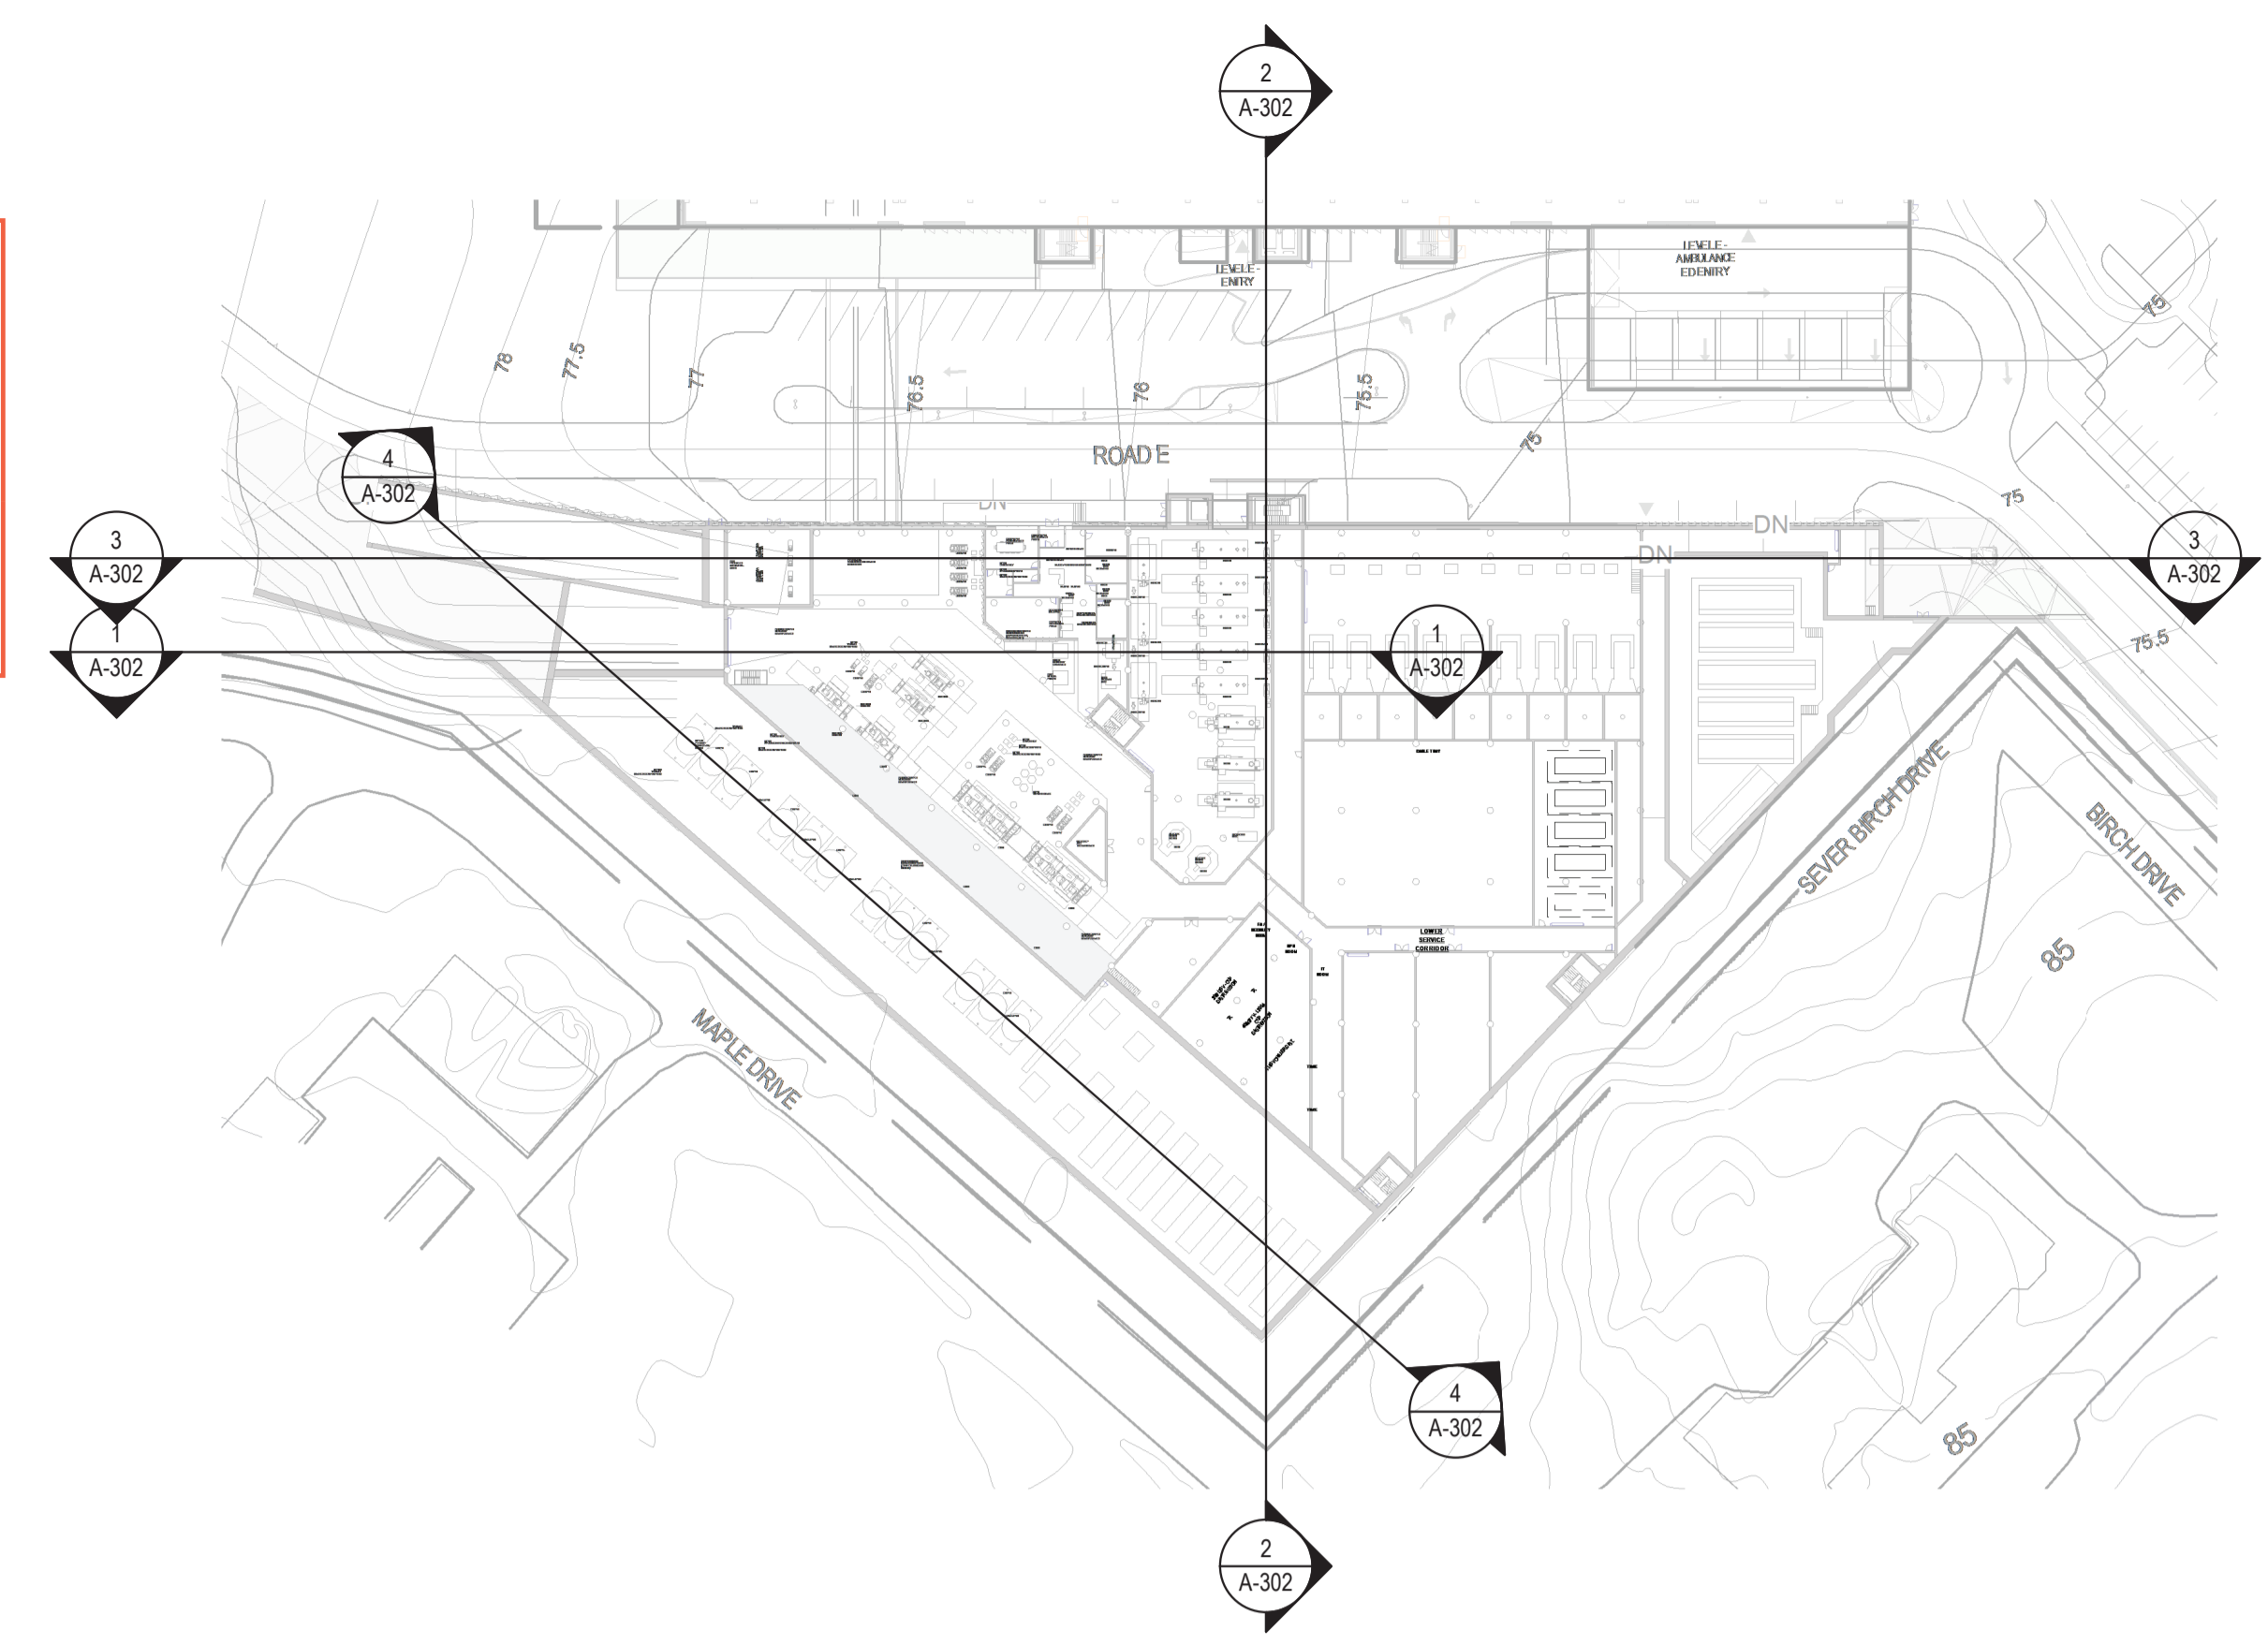


1 BUILDING SECTION
1:200

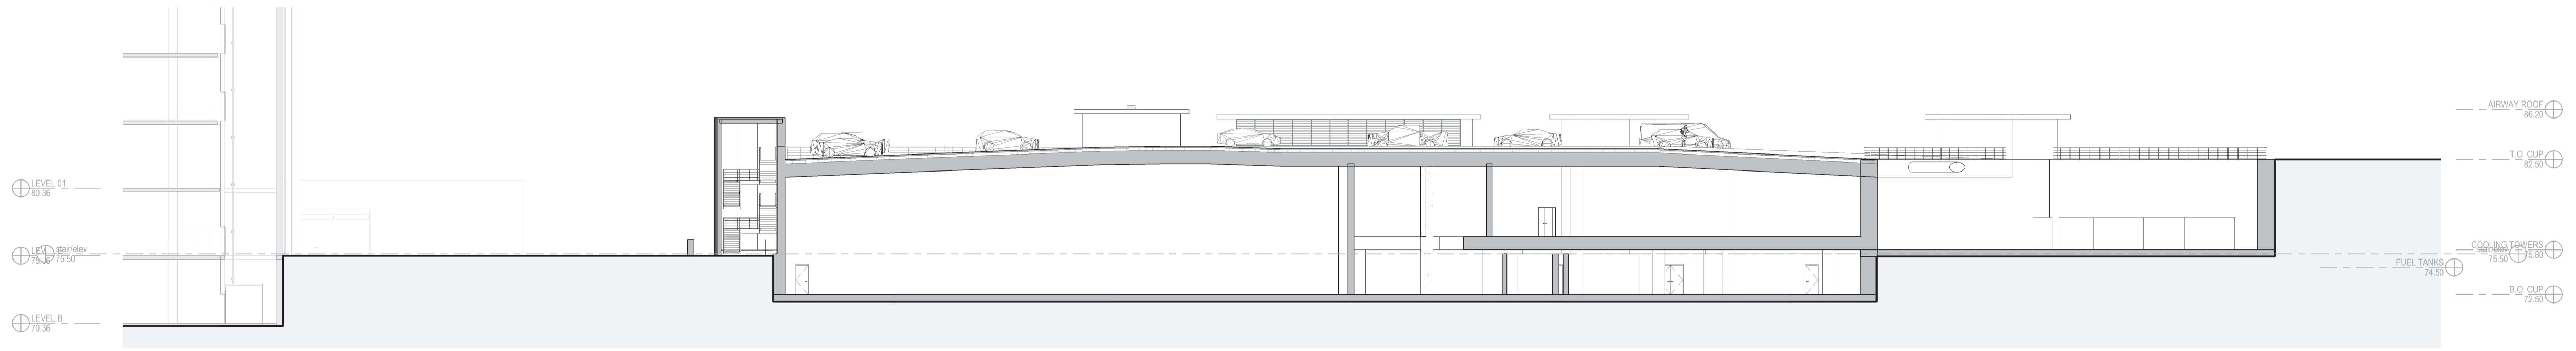

2 BUILDING SECTION
1:200




3 BUILDING SECTION
1:200

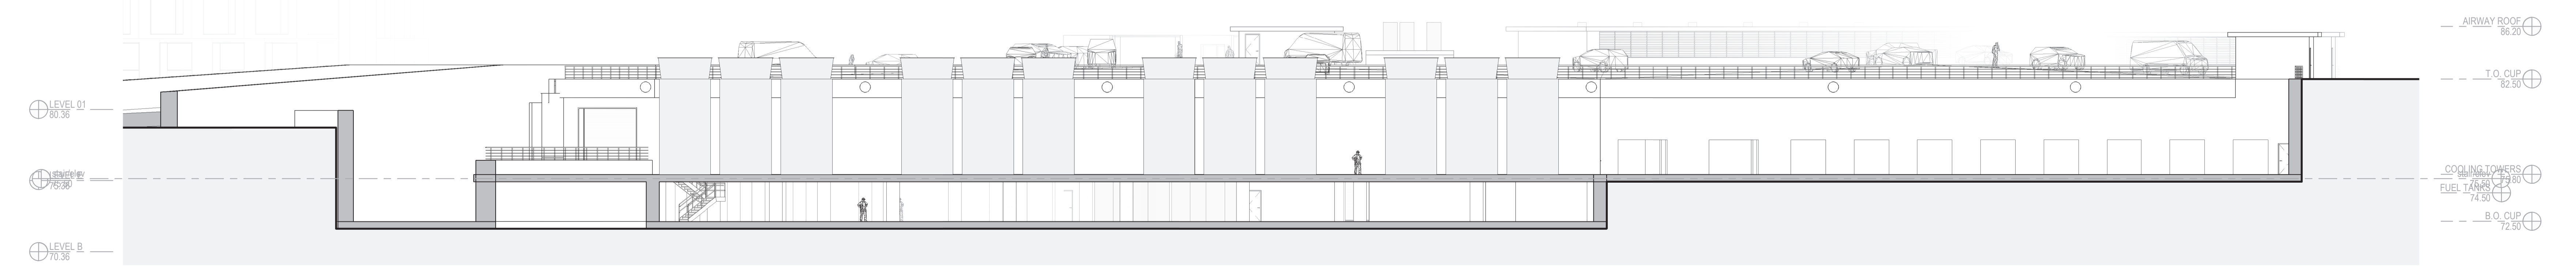

4 BUILDING SECTION
1:200

THE OTTAWA HOSPITAL
NEW CAMPUS
DEVELOPMENT -
HOSPITAL & CUP

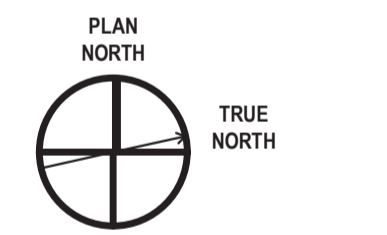


Architect: HDR
Landscape Architect: HDR
Civil Engineer: Parsons
Structural Engineer: EDP
Mechanical Engineer: Smith + Anderson
Electrical Engineer: Smith + Anderson
Plumbing Engineer: Smith + Anderson

Sheet Reviewer: | Author:

MARK	DATE	DESCRIPTION
1	2022-09-30	ISSUED FOR PRE-CONSULTATION
2	2022-11-30	ISSUED FOR IPC & FLUID - 1ST SUBMISSION
3	2023-04-14	ISSUED FOR IPC and FLUID APPROVAL

Project Number: 061922

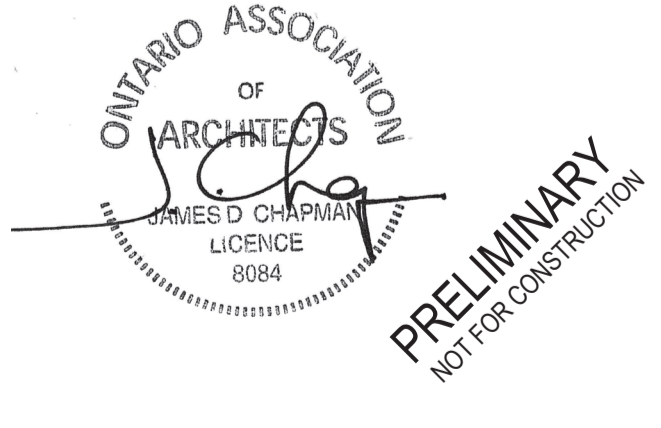

Sheet Name: SECTIONS - BUILDING

Project Status: A-302

