

ELEVATION NOTES:

1. CONTRACTOR TO COORDINATE WITH MANUFACTURER'S SPECIFICATIONS AND INSTALLATIONS GUIDELINES FOR ALL MATERIAL SEALING, TRANSITIONS, SEPARATIONS, FLASHING DETAILS, CONNECTIONS, ANCHORAGES, ETC. CONTRACTOR TO PROVIDE DETAIL DRAWINGS OR MOCK-UP FOR ARCHITECT'S REVIEW AND APPROVAL FOR ALL SPECIAL CONDITIONS NOT SHOWN IN THE CONTRACT DOCUMENTS.


ELEVATION KEYNOTES:

- 1 CURTAIN WALL
- 2 CANOPY
- 3 NOT IN USE
- 4 SIGNAGE
- 5 SIAMSE CONNECTION
- 6 OVERHEAD GARAGE DOOR
- 7 METAL SIDING
- 8 BACKSIDE OF DECORATIVE PARAPET
- 9 FINISH GRADE
- 10 PREFINISHED METAL FLASHING
- 11 WALL MOUNTED SCONCE
- 12 BRICK VENEER MASONRY



ELEVATION LEGEND:

HATCH PATTERNS SHOWN ARE FOR GRAPHIC PURPOSES ONLY AND SHOULD BE COORDINATED WITH ACTUAL SPECIFIED MATERIALS.



HATCH	SYMBOL	DESCRIPTION
	BRICK VENEER	MANUFACTURER: TBD COLOUR: BLACK
	METAL SIDING	MANUFACTURER: TBD COLOUR: WHITE
	METAL SIDING	MANUFACTURER: TBD COLOUR: CHARCOL
	SPANDREL PANEL	MANUFACTURER: TBD COLOUR: TBD
	GLAZING	

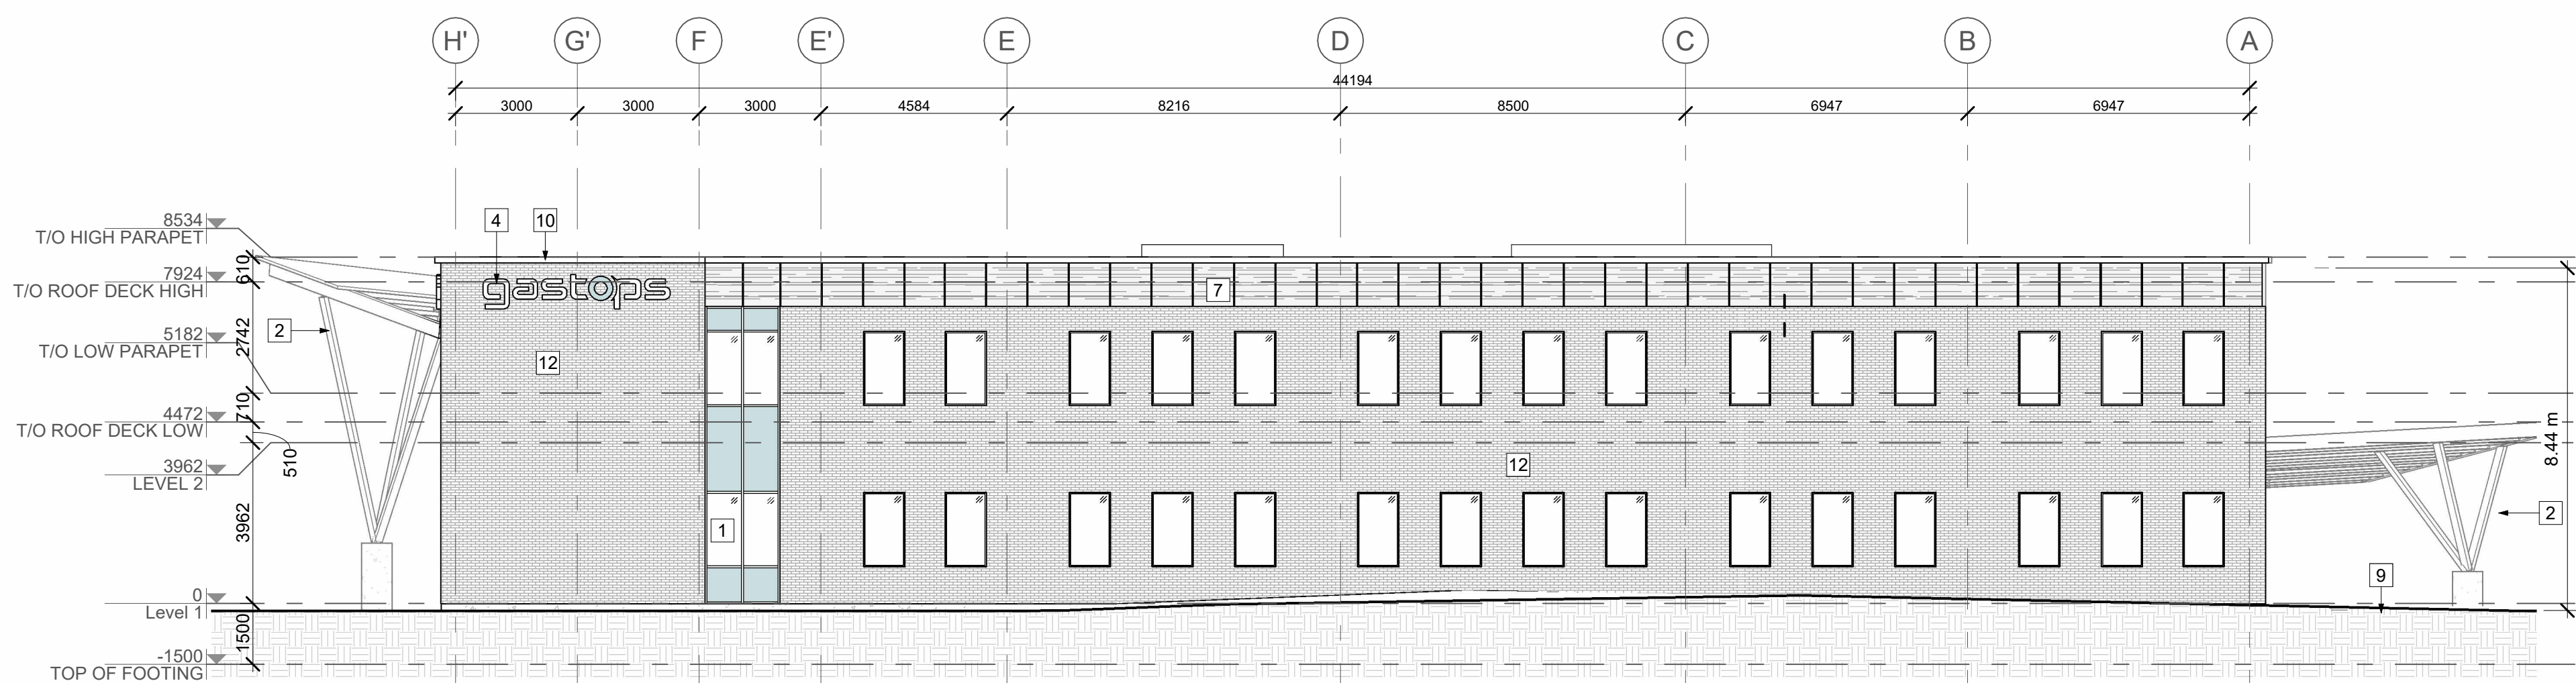


2 SOUTH
A300 | 1-125

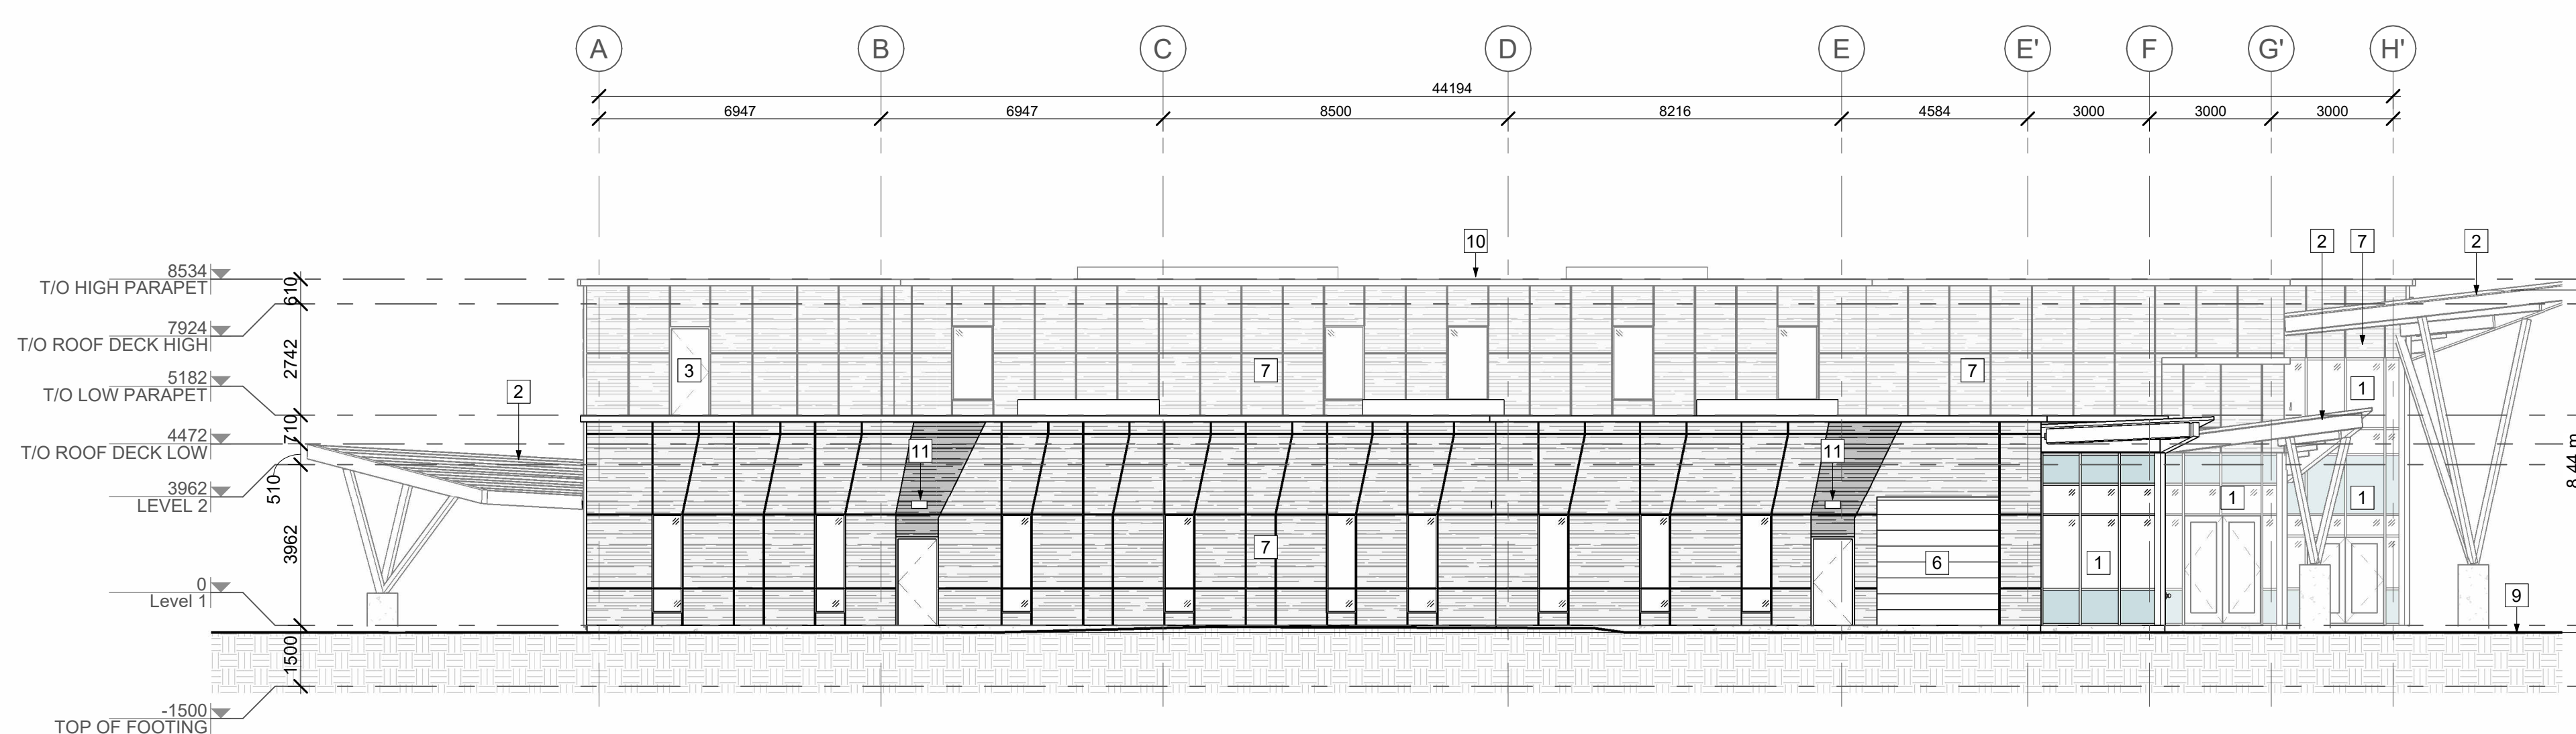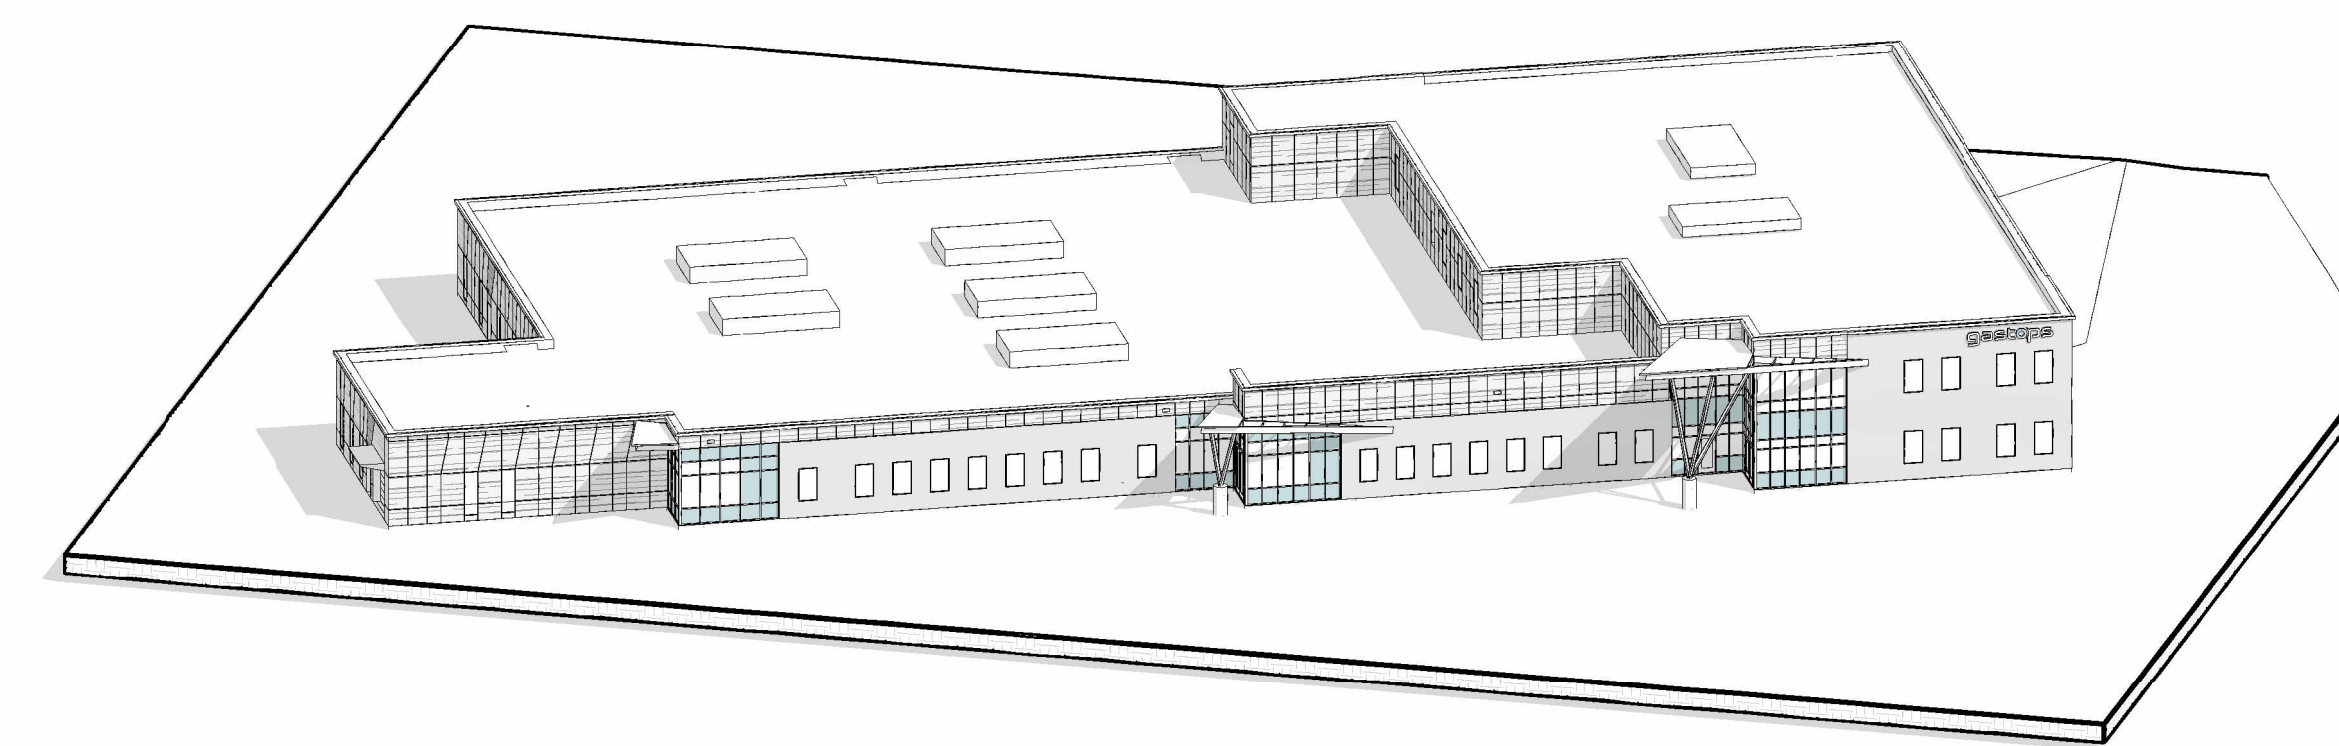

5 NORTH
A300 | 1-125

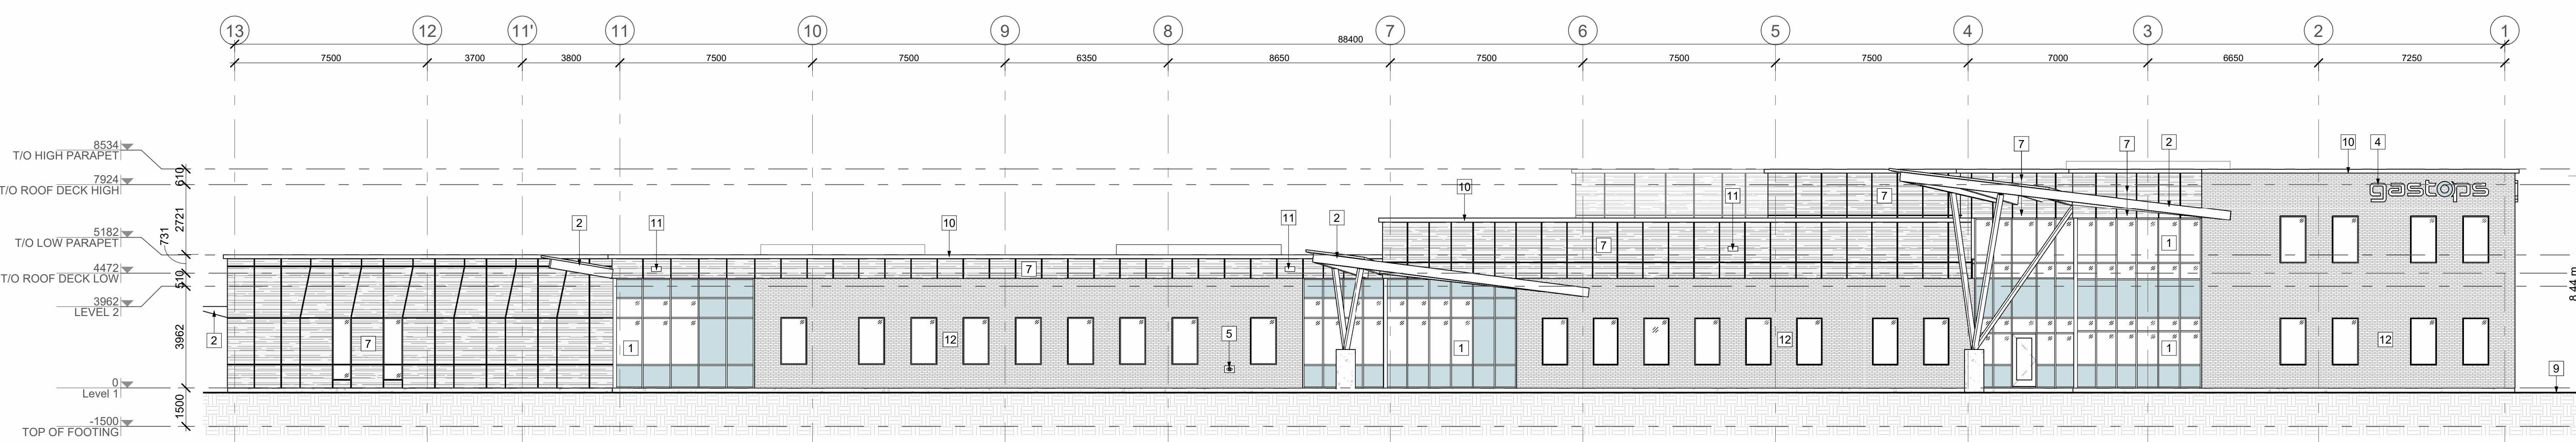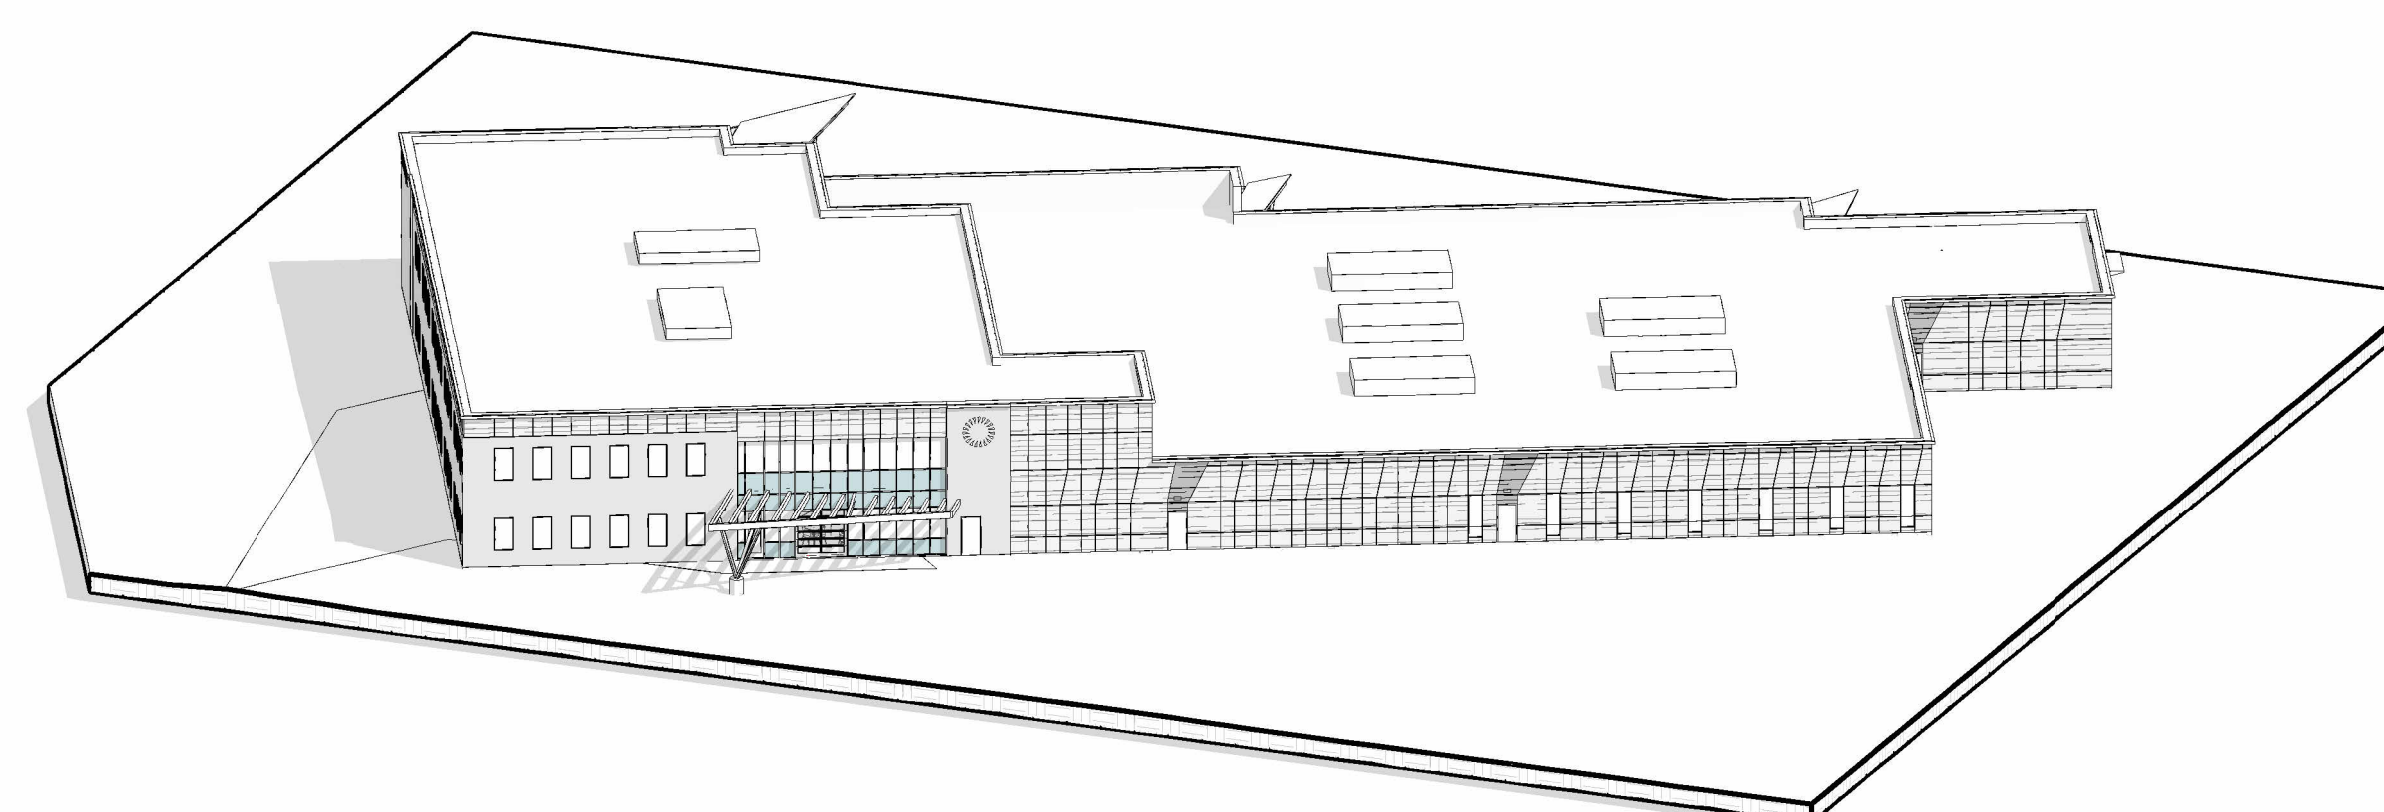

1 WEST
A300 | 1-125

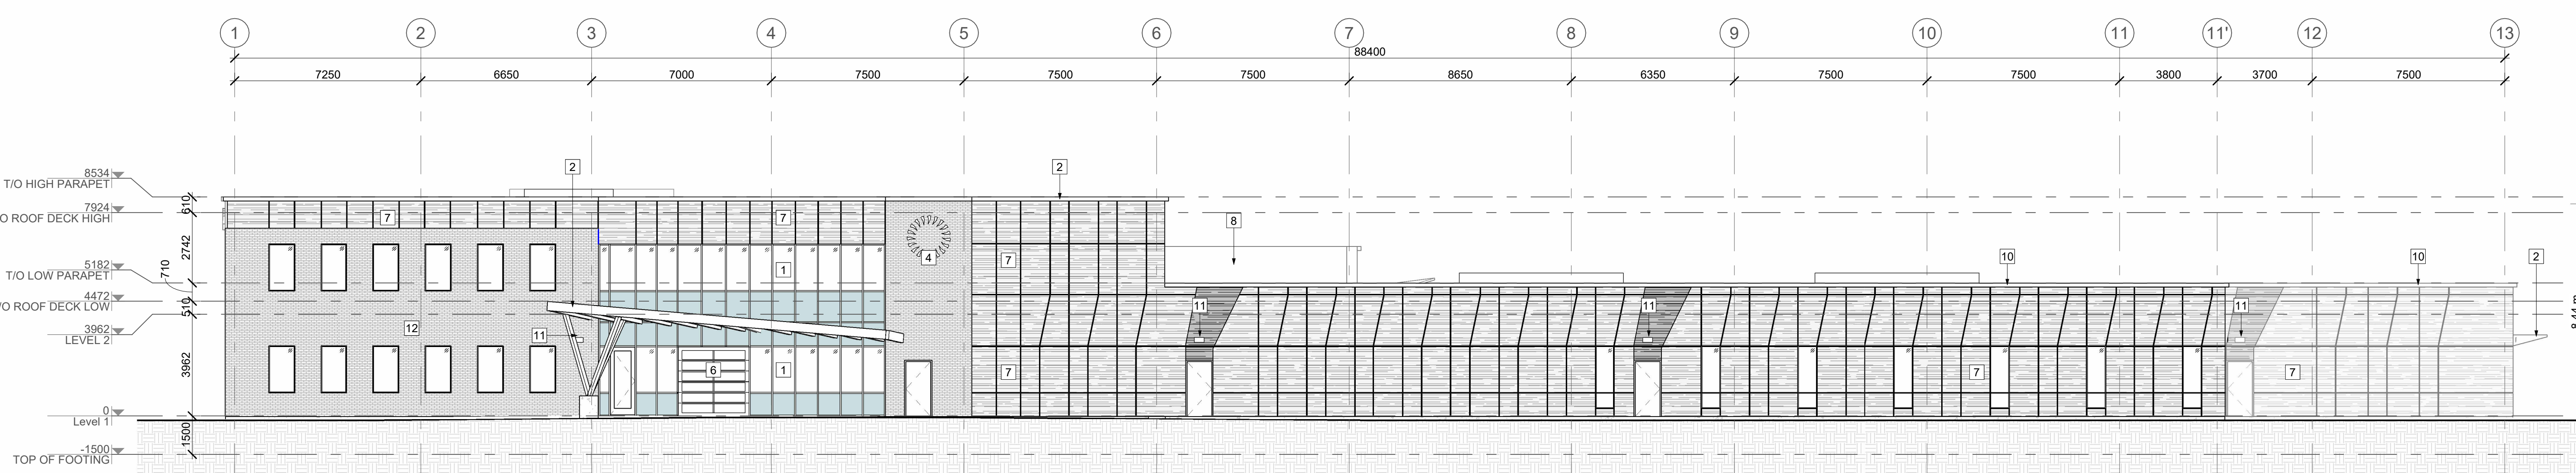

3 EAST
A300 | 1-125



STAMP

REV	DATE	ISSUE
5	2024-12-10	ISSUED FOR SPC
3	2024-11-01	ISSUED FOR SPC REVIEW
2	2024-07-30	ISSUED FOR CLIENT COORDINATION

REV DATE ISSUE
SPC APPLICATION #:

NOTES

1. OWNERSHIP OF THE COPYRIGHT OF THE DESIGN AND THE WORKS EXECUTED FROM THE DESIGN REMAINS WITH CSV ARCHITECTS, AND MAY NOT BE REPRODUCED IN ANY FORM WITHOUT THE WRITTEN CONSENT OF CSV ARCHITECTS.
2. THE DRAWINGS, PRESENTATIONS AND SPECIFICATIONS AS INSTRUMENTS OF SERVICE ARE AND SHALL REMAIN THE PROPERTY OF CSV ARCHITECTS. THEY ARE NOT TO BE USED BY THE CLIENT ON OTHER PROJECTS, OR ON EXTENSIONS TO THIS PROJECT WITHOUT THE WRITTEN CONSENT OF CSV ARCHITECTS.
3. THIS DRAWING IS TO BE READ IN CONJUNCTION WITH ALL OTHER PROJECT DRAWINGS AND SPECIFICATIONS.
4. DO NOT SCALE DRAWINGS. CONTRACTOR SHALL BE RESPONSIBLE TO VERIFY DIMENSIONS ON SITE.
5. ALL WORK SHALL BE IN ACCORDANCE WITH THE ONTARIO BUILDING CODE AND ALL SUPPLEMENTS AND APPLICABLE MUNICIPAL REGULATIONS.

CLIENT

GASTOPS

OTTAWA
ONTARIO, CANADA

PROJECT

GASTOPS NEW FACILITY

3700 Twin Falls Place

TITLE

ELEVATIONS

PROJECT NO: 2023-2260
DRAWN: RR
APPROVED: PM
SCALE: As indicated
DATE PRINTED: 12/10/2024 10:42:50 AM

REV DRAWING NO.