


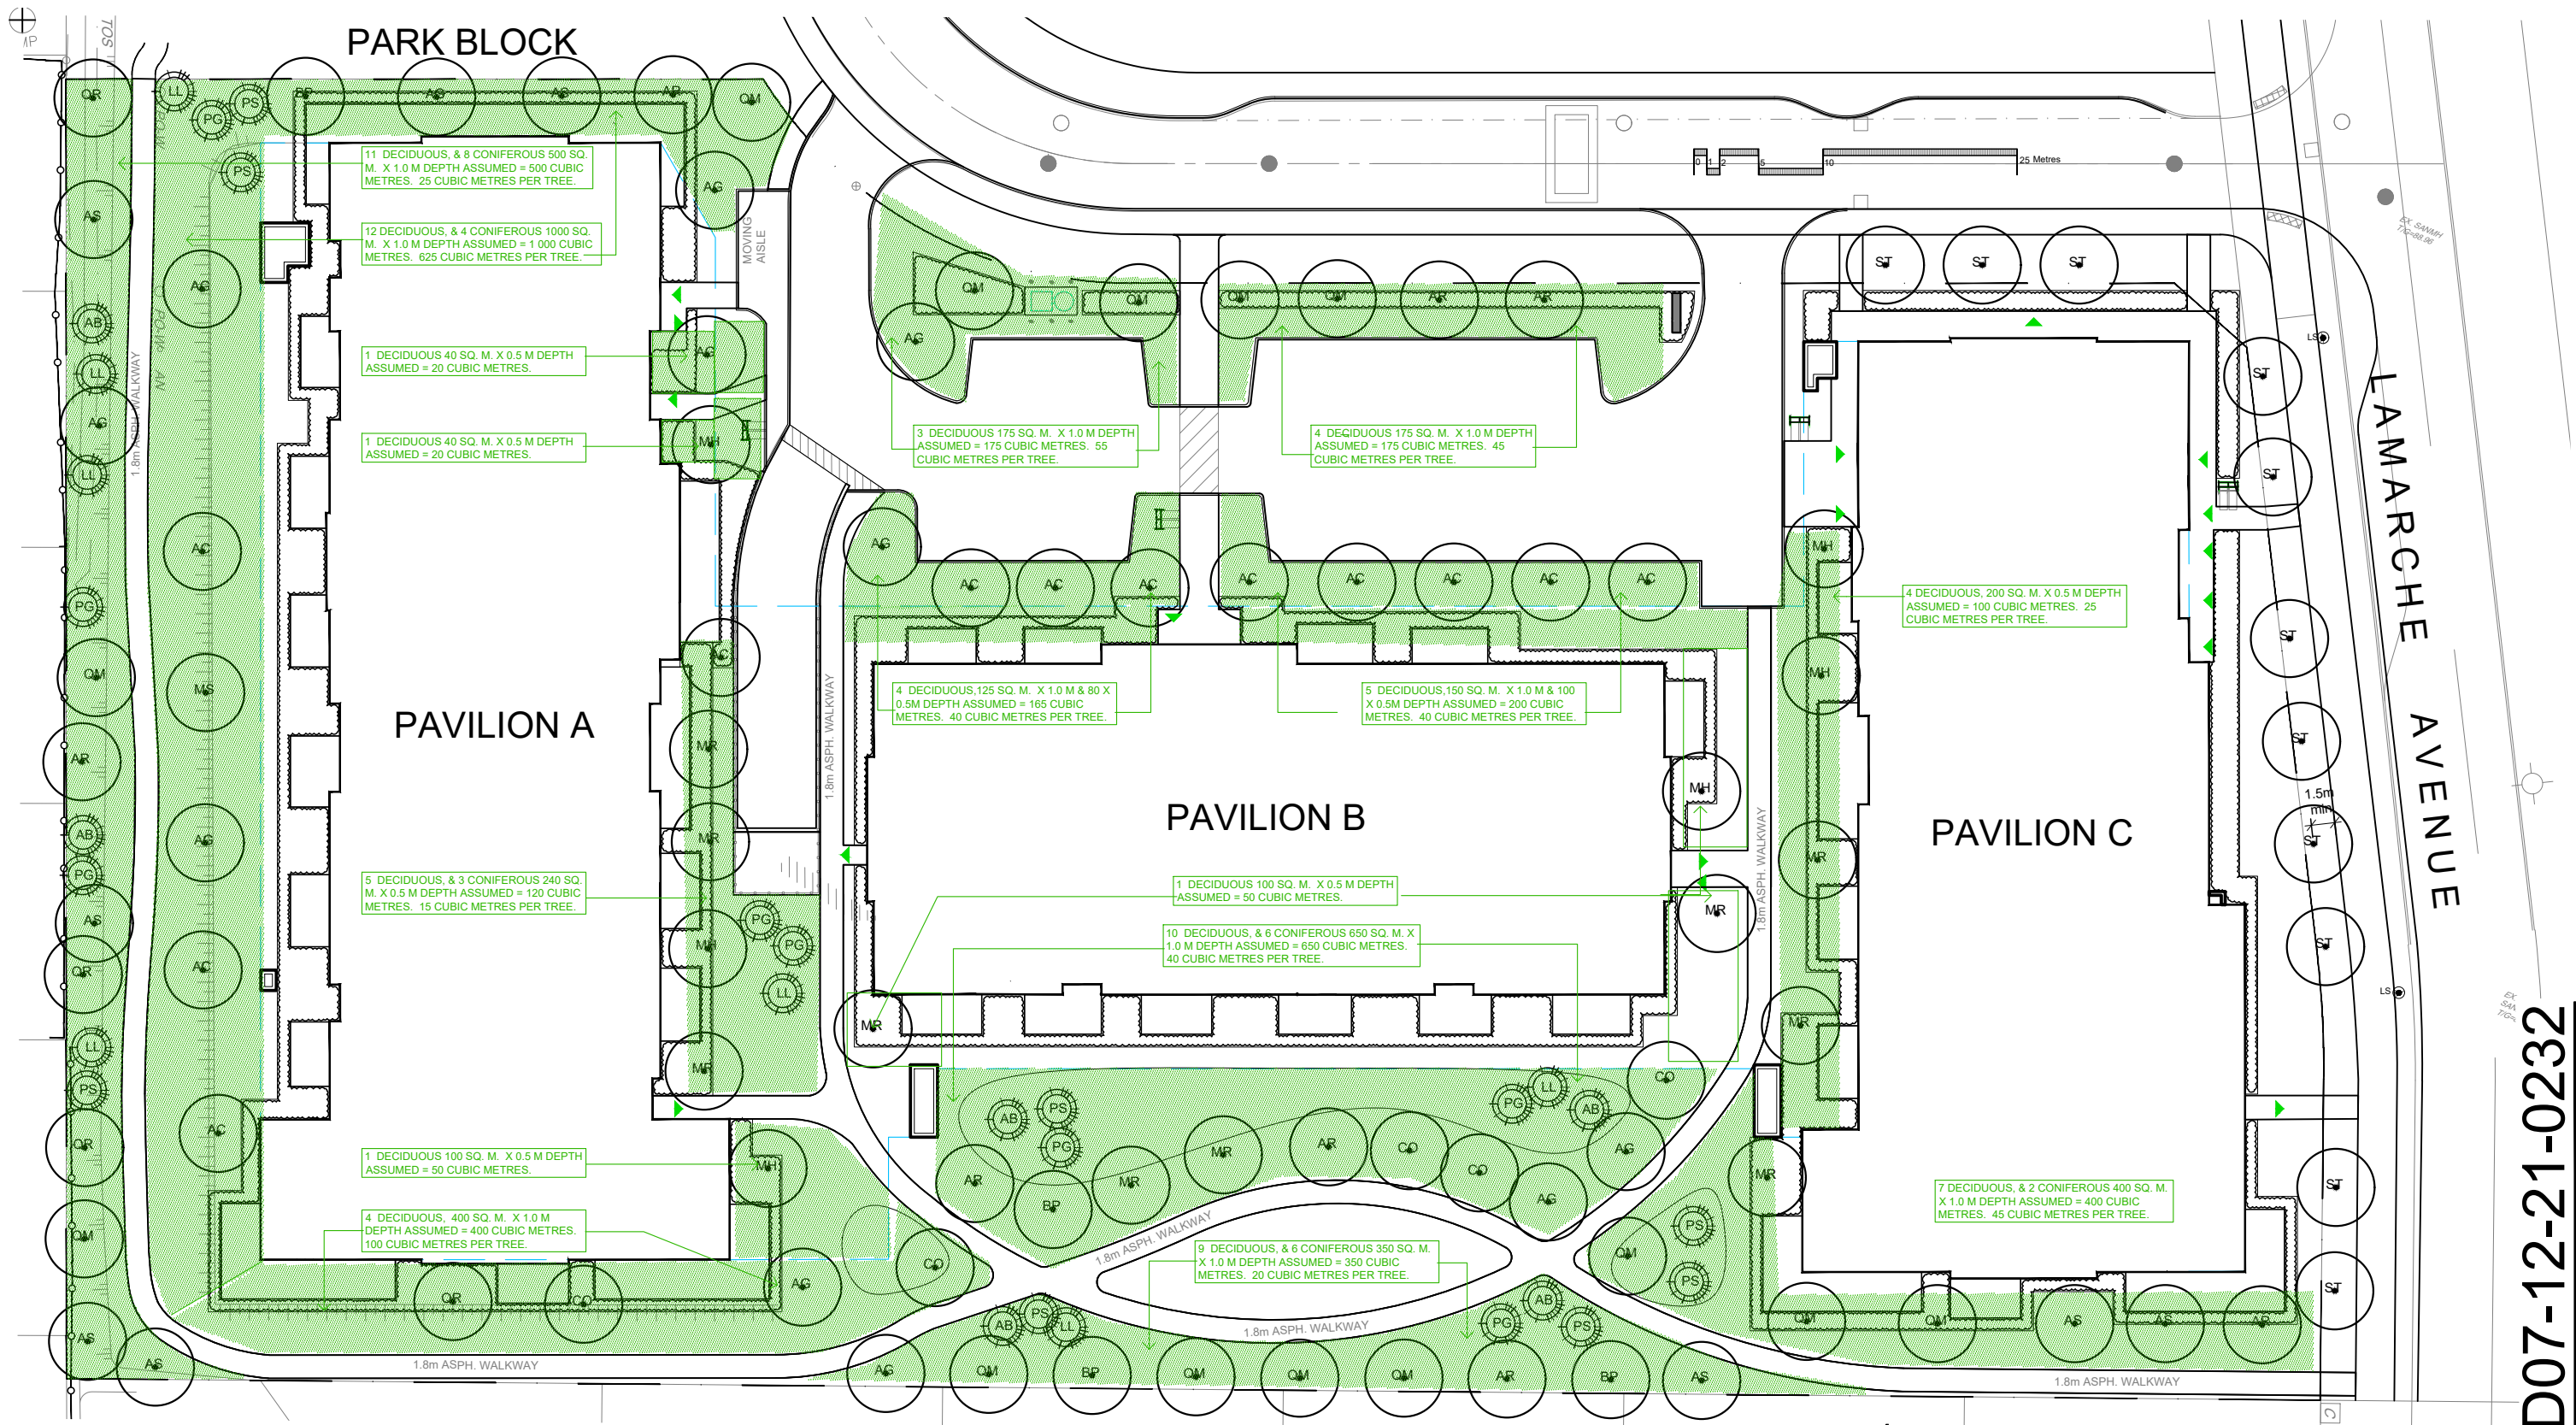

D07-12-21-0232




.5m Depth for on Garage Roof Volumes, 1.0m
Depth for Off Garage Roof / On Grade.

GJA INC.
GINO J. AIELLO | LANDSCAPE ARCHITECT
GJALA.COM | 613 286 5130 | GINO@GJALA.COM
110 DIDSBURY ROAD UNIT # 9 | OTTAWA ONTARIO | K2T 0C2

Parking Garage
Roof Below
Proposed Deciduous
Tree

Proposed Coniferous
Tree

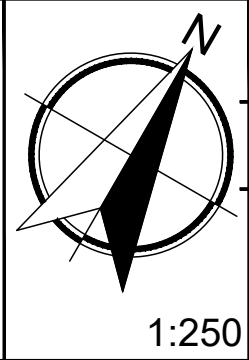

**TREE SOIL VOLUME
ESTIMATES**
JARDINS FRANCOISE
270 Lamarche Avenue

LÉPINE