



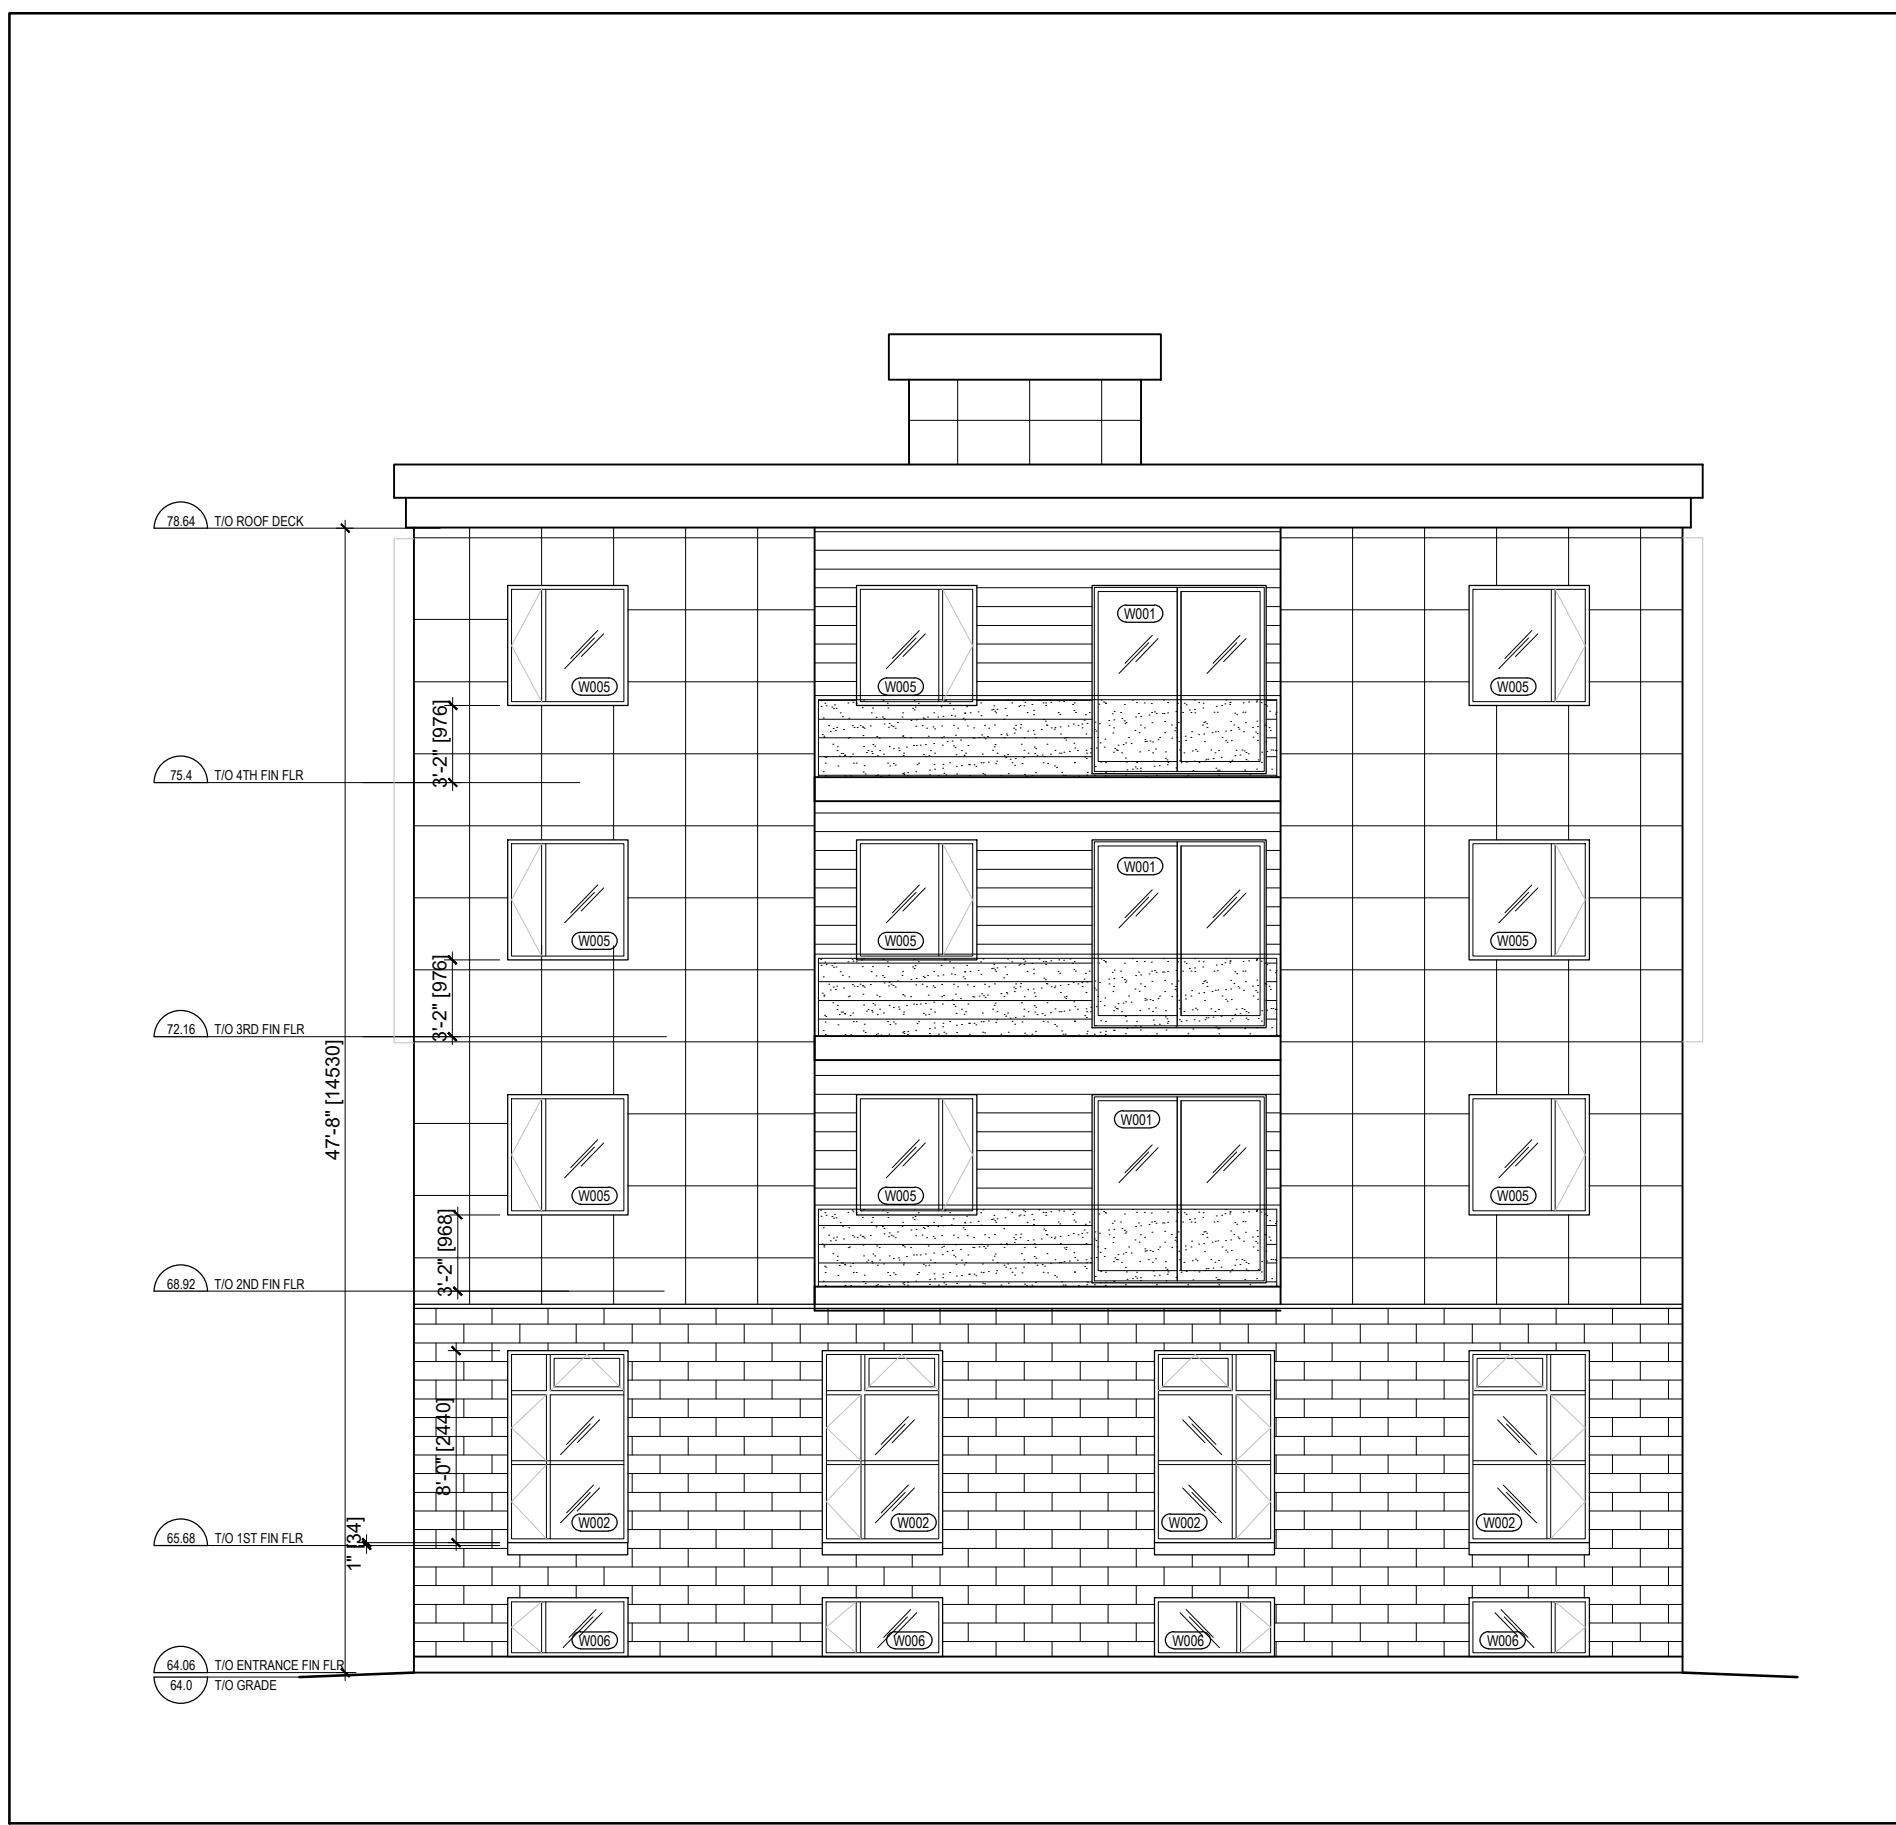

2 SOUTH FACADE
A-400
SCALE = 1/8" = 1'-0"

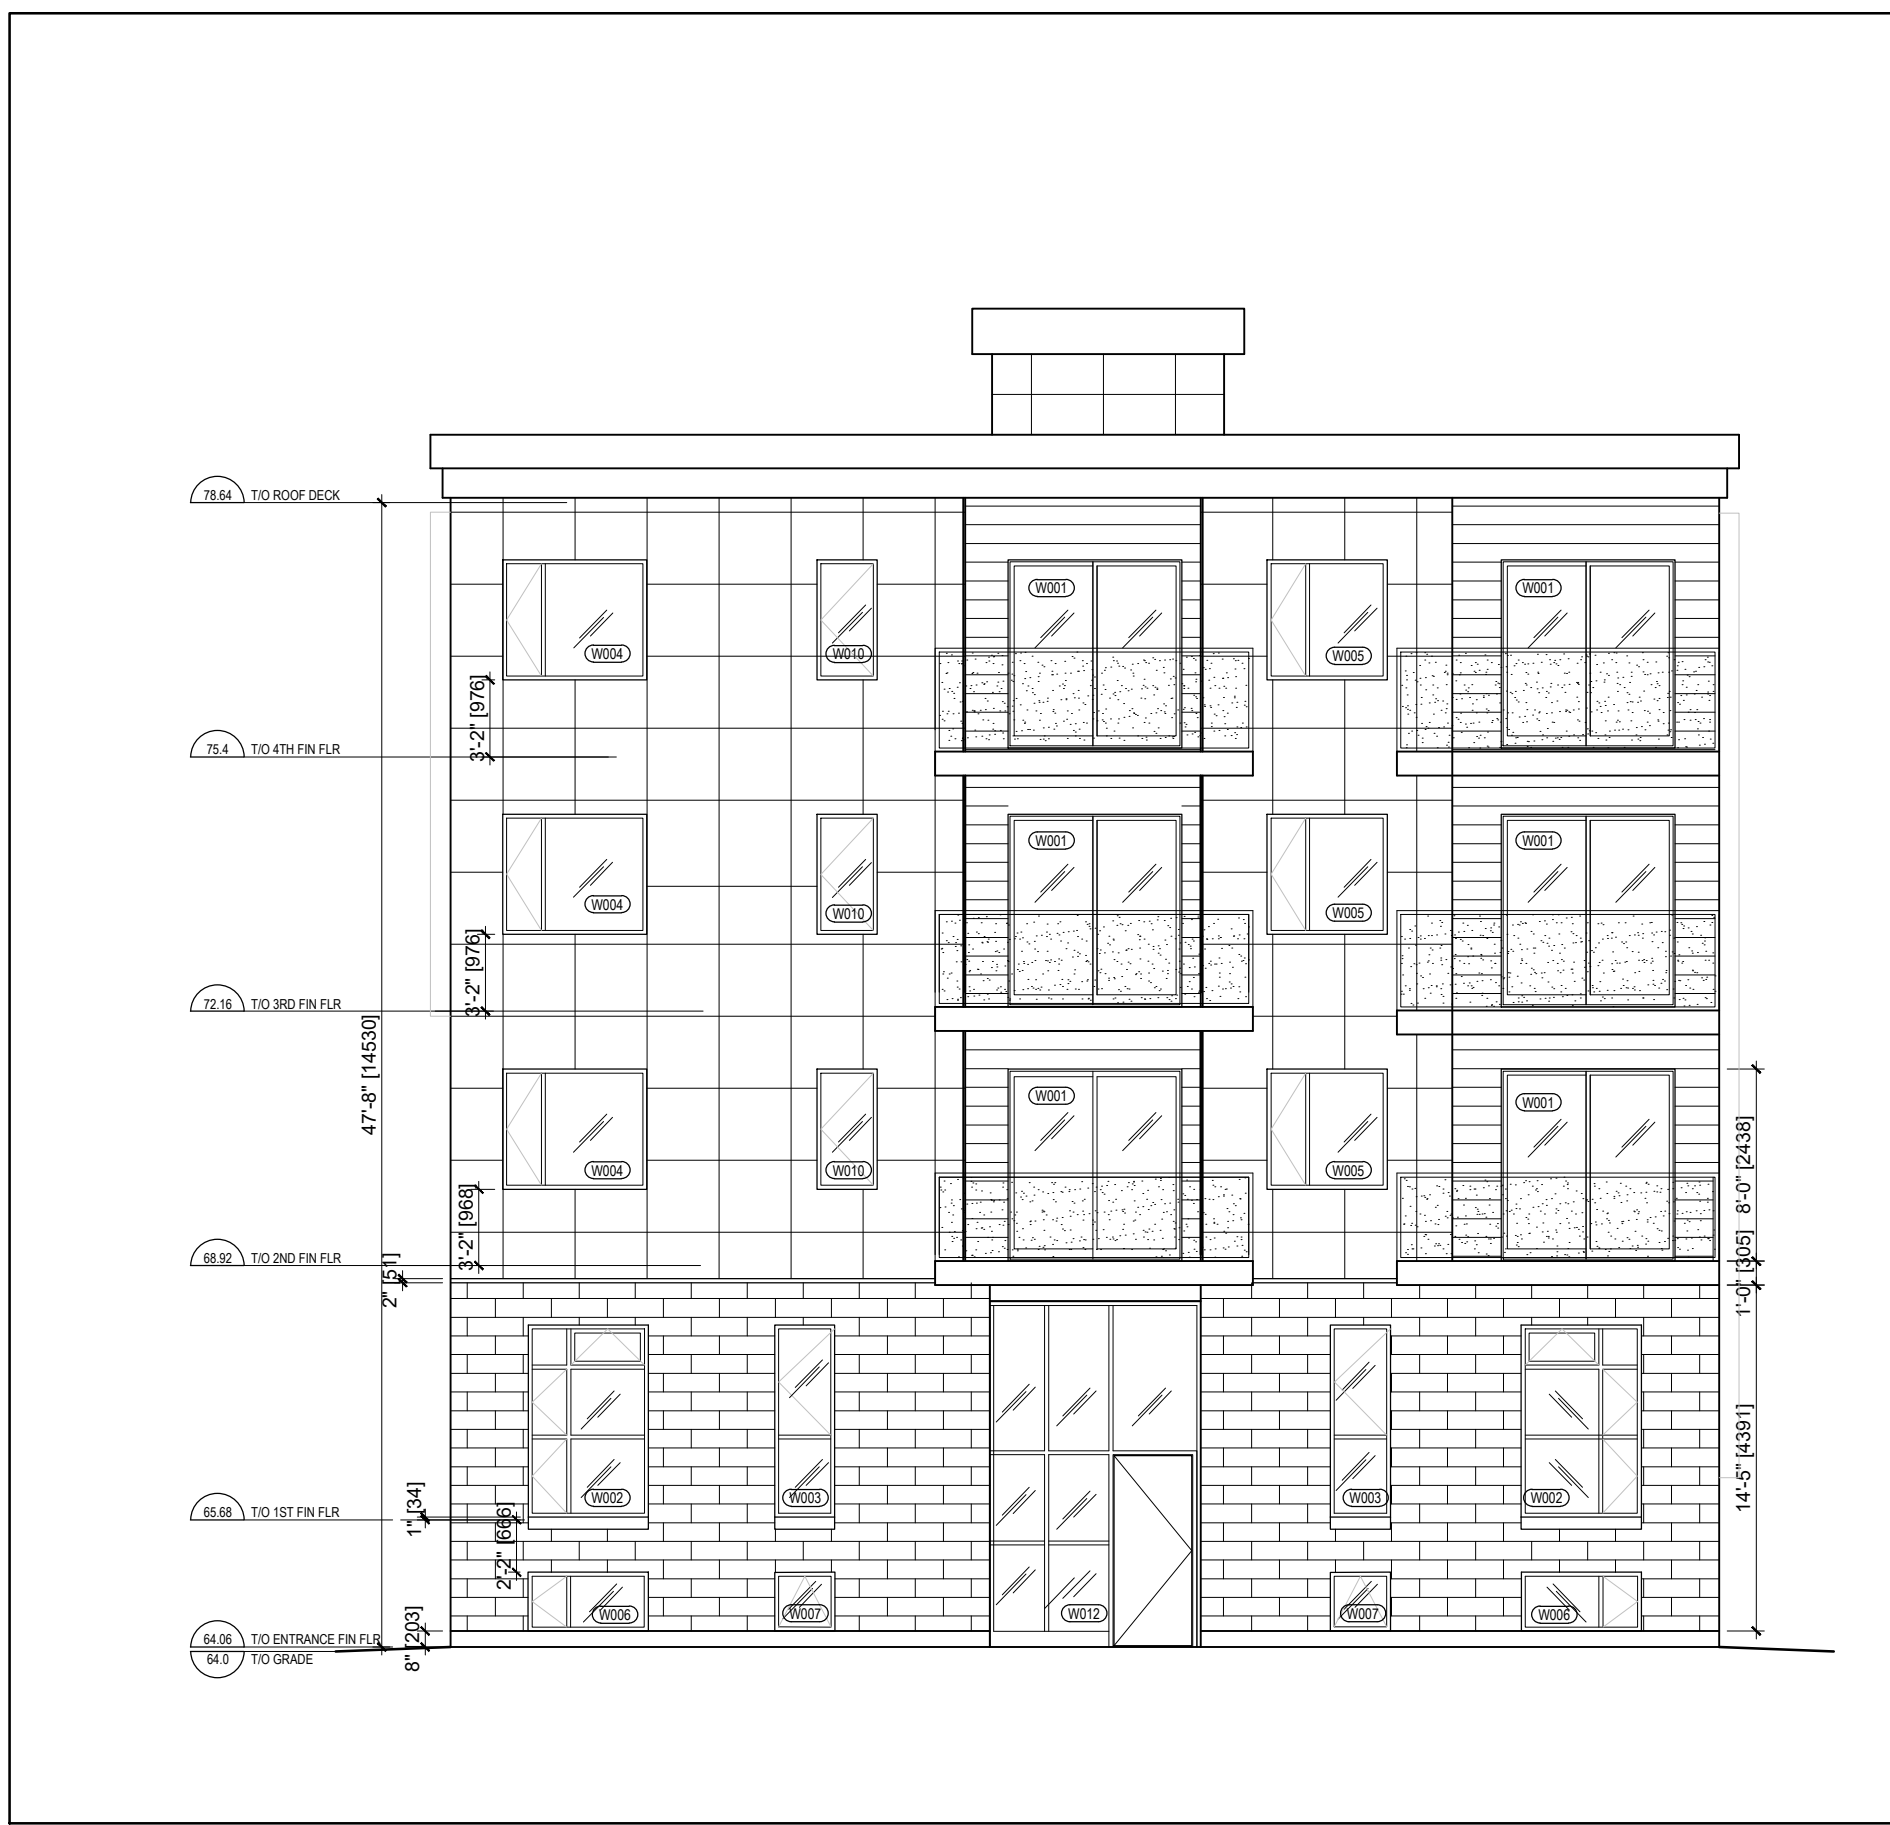

1 NORTH FACADE
A-400
SCALE = 1/8" = 1'-0"

LEGEND:

BRICK

PREFINISHED ALUMINUM CLADDING

PREFINISHED CEMENT CLADDING

CLIENT

PROJECT NORTH SEAL

TRUE NORTH


ARCHITECTURAL

(L+D) LALANDE + DOYLE ARCHITECTS INC.
www.lglaad.com
Tel: 613.233.2900
Fax: 613.233.1008
159 Neiland Ave
Ottawa, Ontario K1Y 0Y2


MECHANICAL + ELECTRICAL

STRUCTURAL

CIVIL

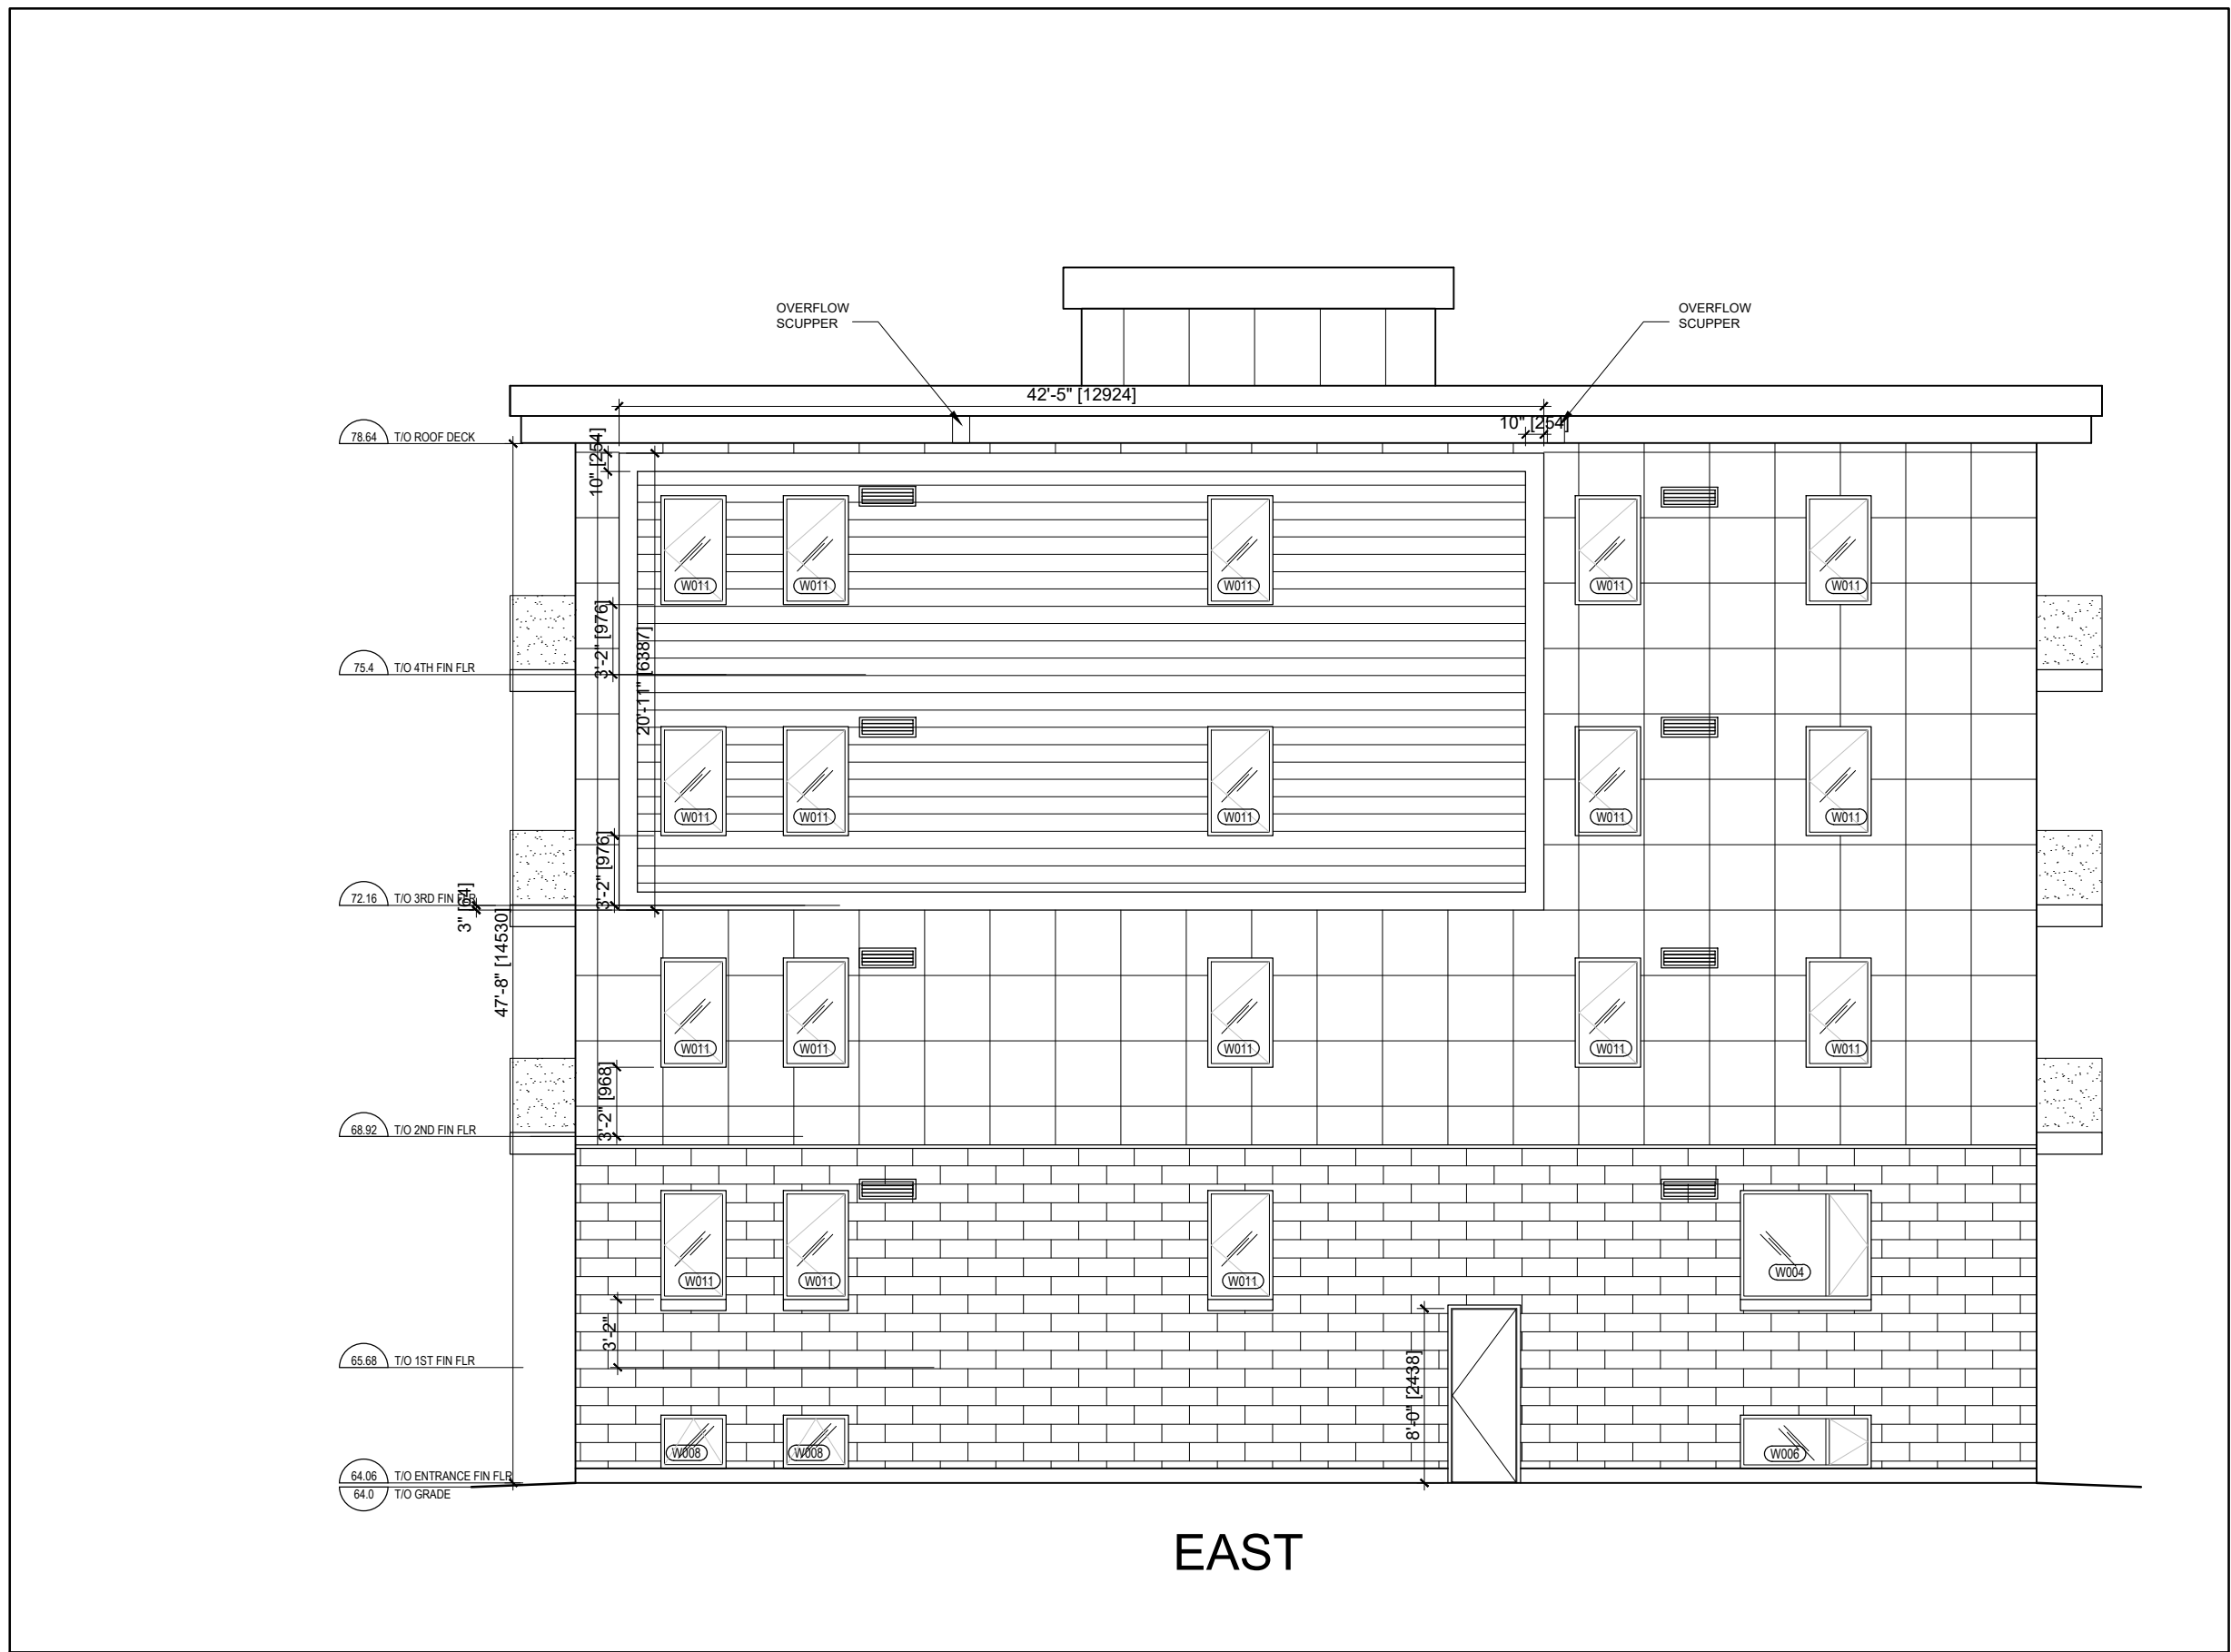

4 EAST FACADE
A-400
SCALE = 1/8" = 1'-0"

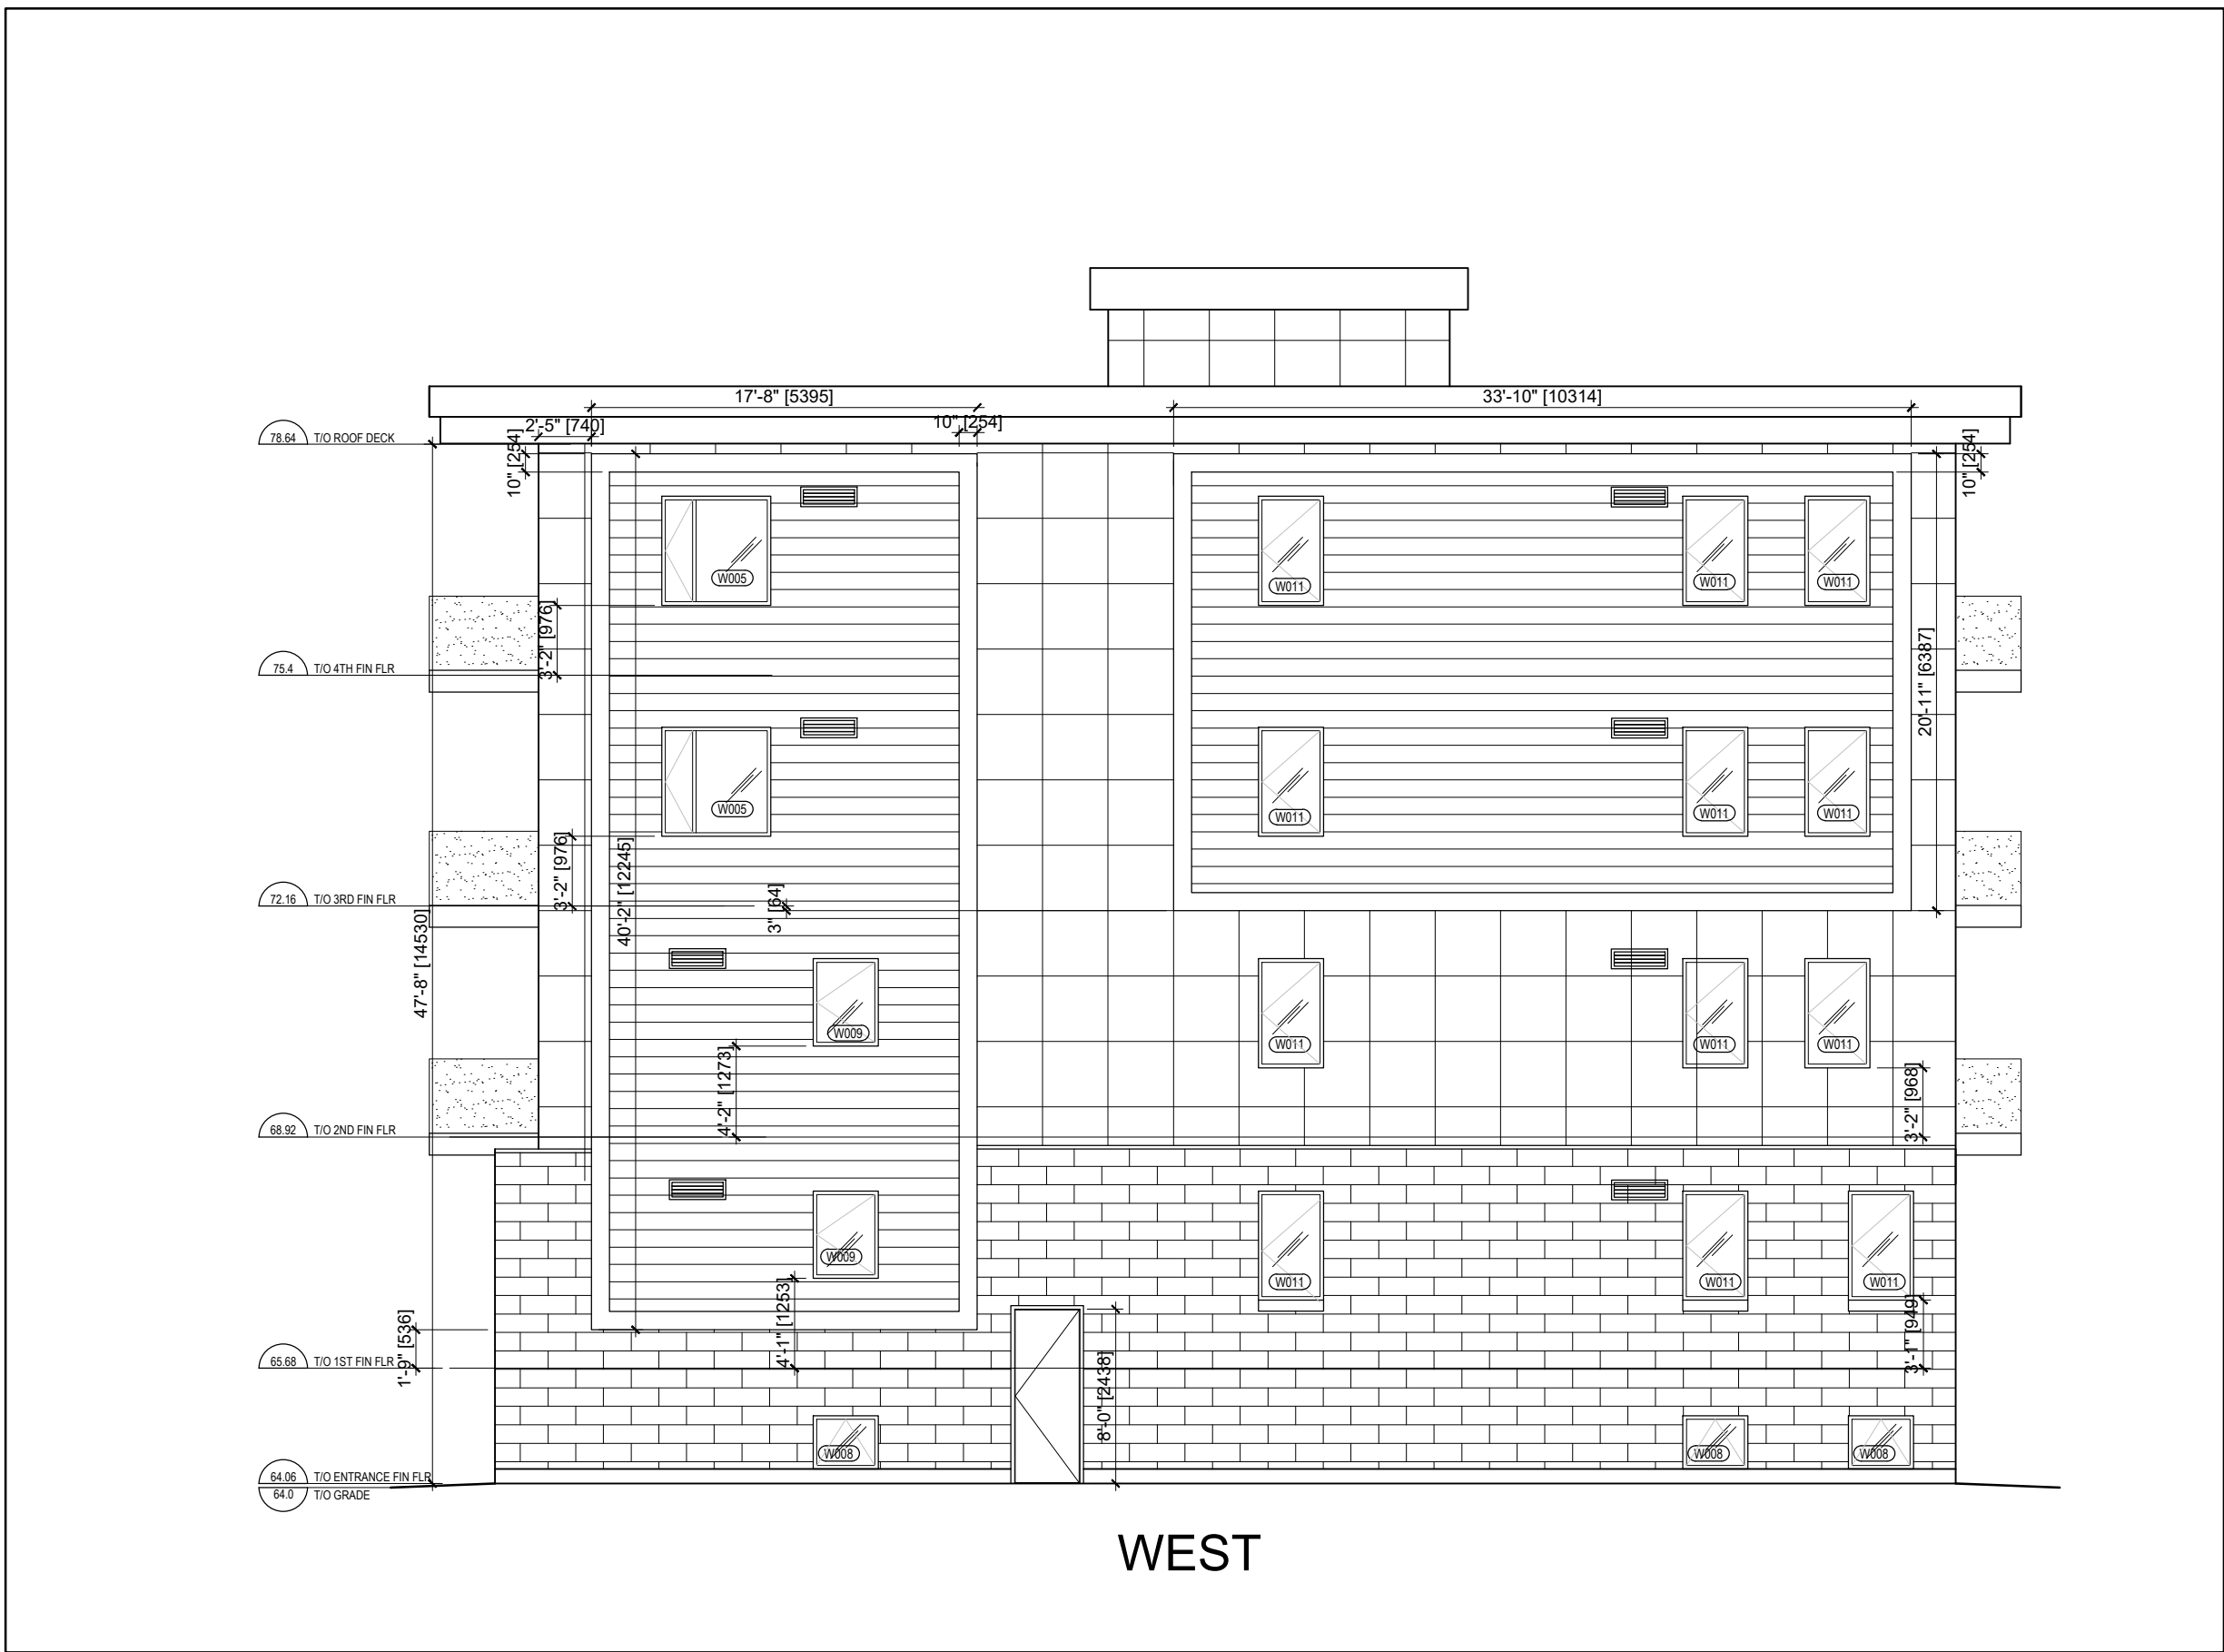

3 WEST FACADE
A-400
SCALE = 1/8" = 1'-0"

DATE DESCRIPTION ISSUE REV.

16/12/2024 ISSUED FOR SPA 3

19/09/2024 ISSUED FOR PERMIT 2

28/06/2024 ISSUED FOR REVIEW 1

PROJECT NAME

PULSE SOCIETES LTD.\

ORLEANS DEVELOPMENT - MSN

1108 Maisonneuve Street, Orleans (Ottawa), ON

DRAWING TITLE

ELEVATIONS

DATE PROJECT NO.

10/07/2024 24-002C

SCALE AS NOTED

DRAWN BY BR

REVIEWED BY LCL

DRAWING NO. A-400