

*Chick-fil-A*

**Chick-fil-A**  
5200 Buffington Road  
Atlanta, Georgia 30349-2998

exp Services Inc.  
t: +1.905.793.9800 | f: +1.905.793.0641  
1595 Clark Boulevard  
Brampton, ON L6T 4V1  
Canada  
www.exp.com



• BUILDINGS • EARTH & ENVIRONMENT • ENERGY •  
• INDUSTRIAL • INFRASTRUCTURE • SUSTAINABILITY •

**CHICK-FIL-A**  
**ORLEANS**  
4270 Innes Road  
Ottawa, ON

**FSR#30042**

BUILDING TYPE / SIZE: IP01 SE  
RELEASE: XXXXXXXX


REVISION SCHEDULE		
NO.	DATE	DESCRIPTION
A	2024-10-04	ISSUED FOR SPA
B	2025-01-15	ISSUED FOR SPA

CONSULTANT PROJECT #	BRM0023002042-HD
PROJECT STATUS	SPA
DATE	AUG. 16, 2024
DRAWN BY	L.Z.


Information contained on this drawing and in all digital files produced for above named project may not be reproduced in any manner without express written or verbal consent from authorized project representatives.

Issued for SPA


LANDSCAPE DETAIL  
SHEET NUMBER

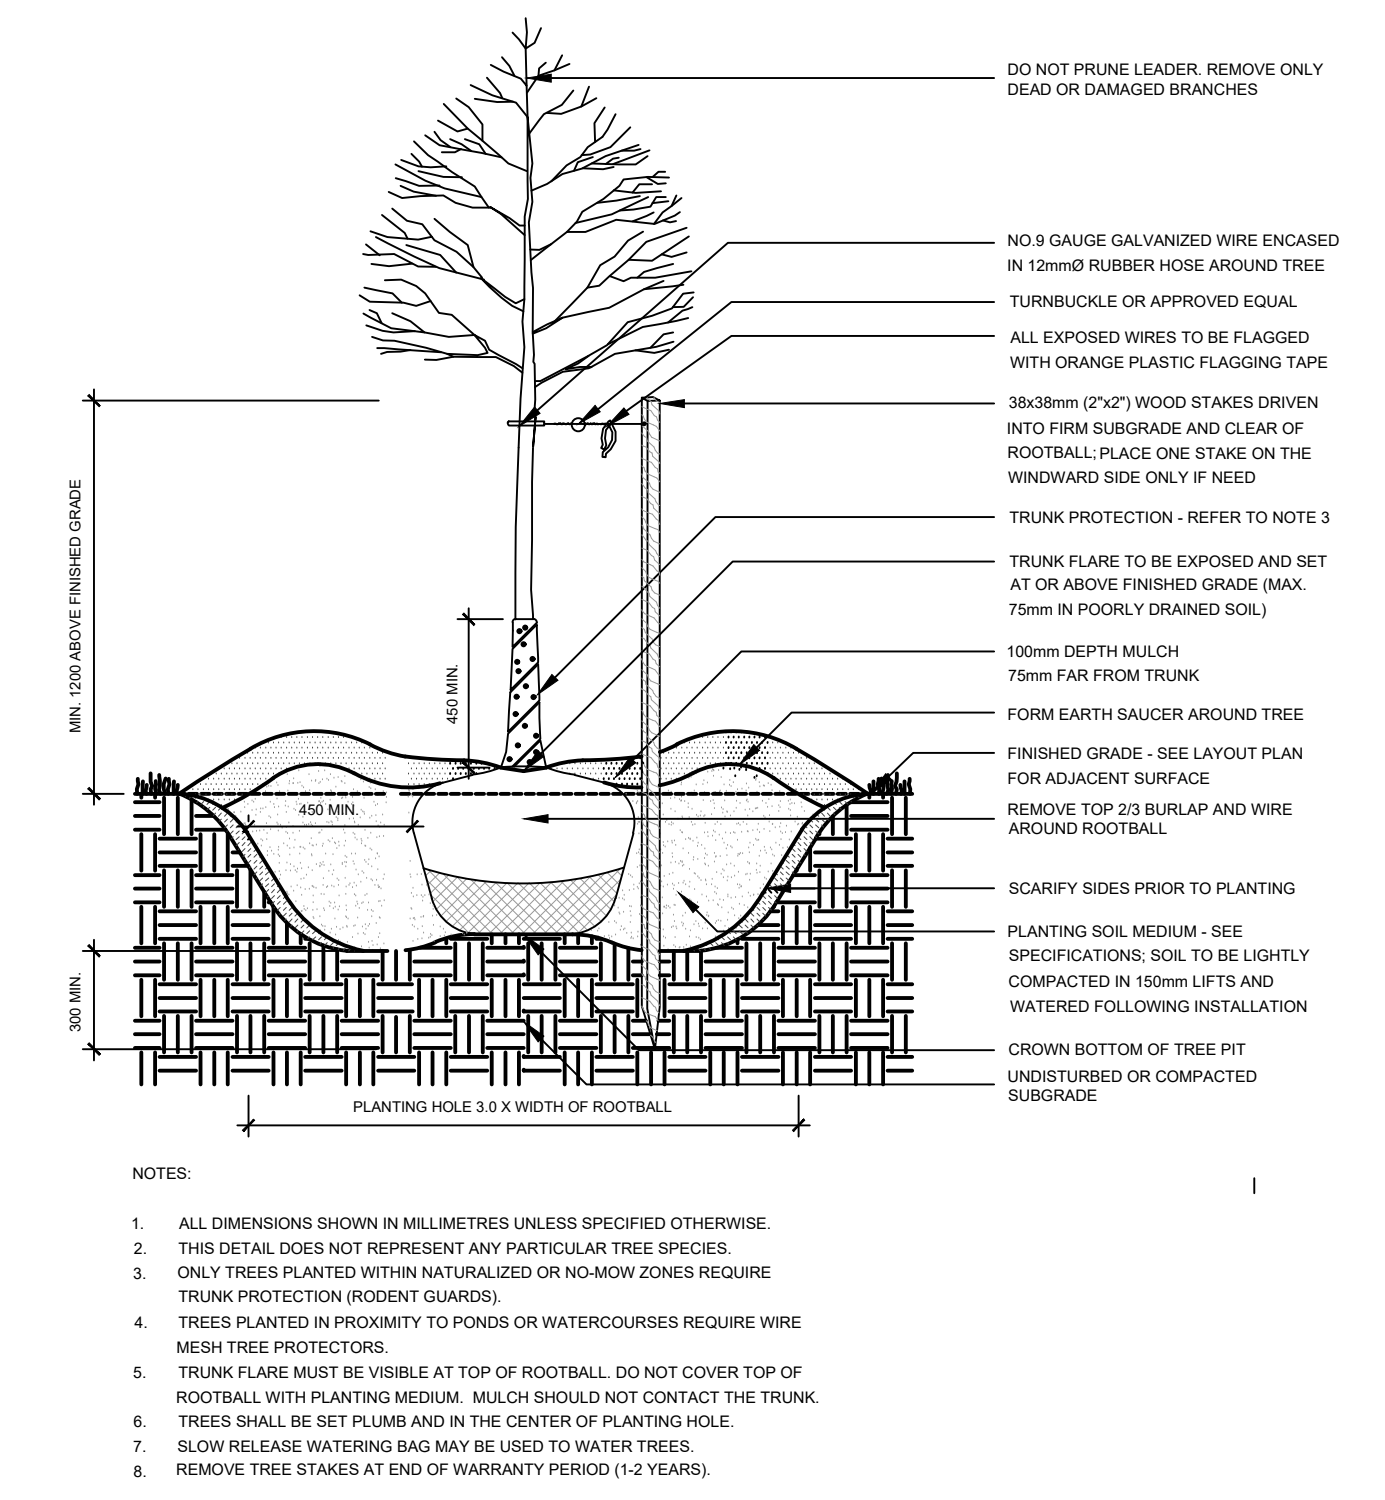


**1 DECIDUOUS TREE PLANTING**  
SCALE NTS

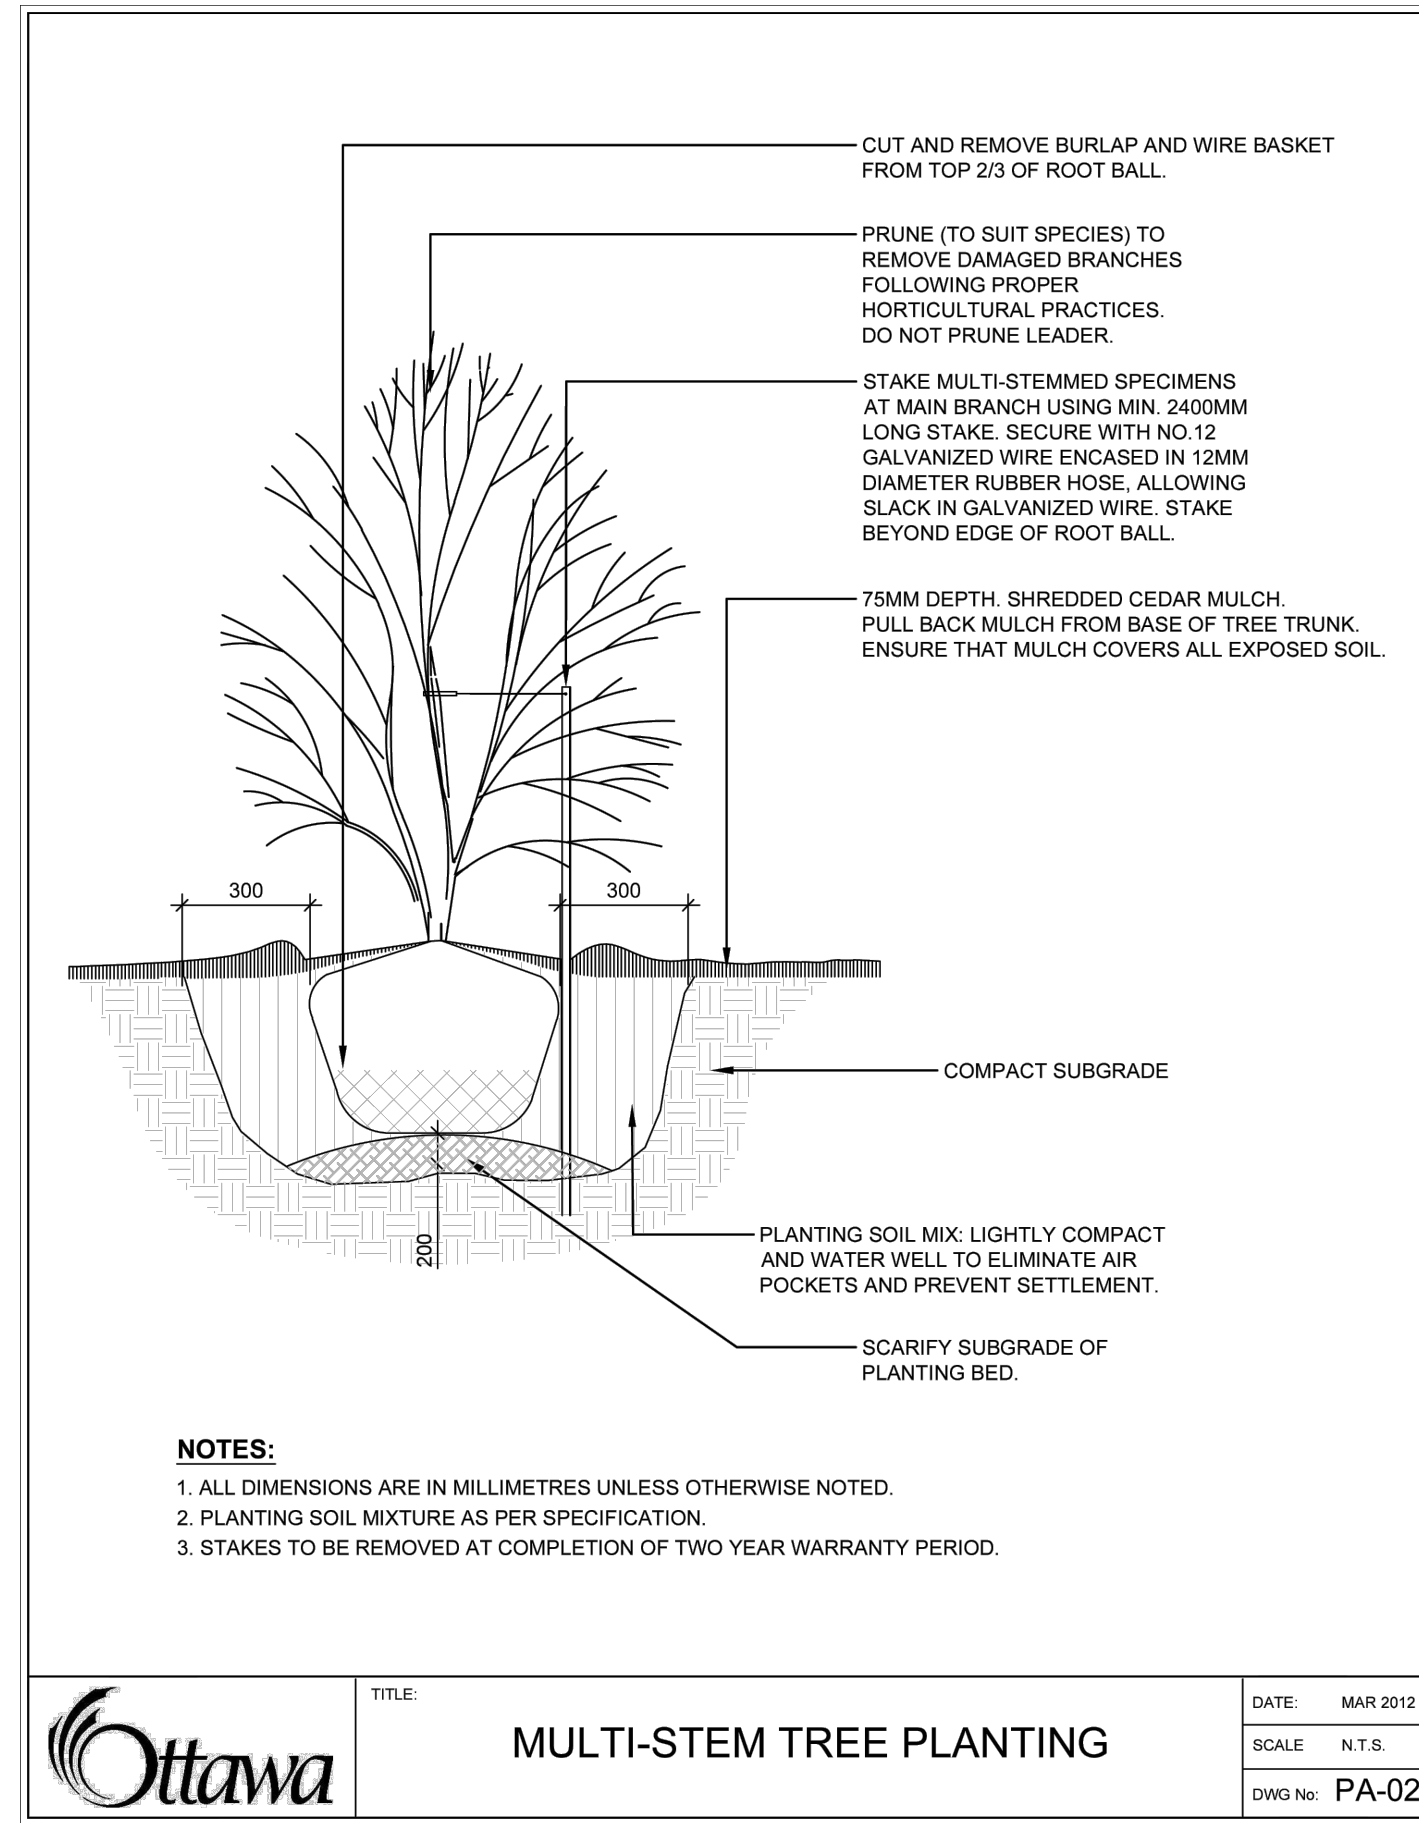

**2 MULT-STEM TREE PLANTING**  
SCALE NTS

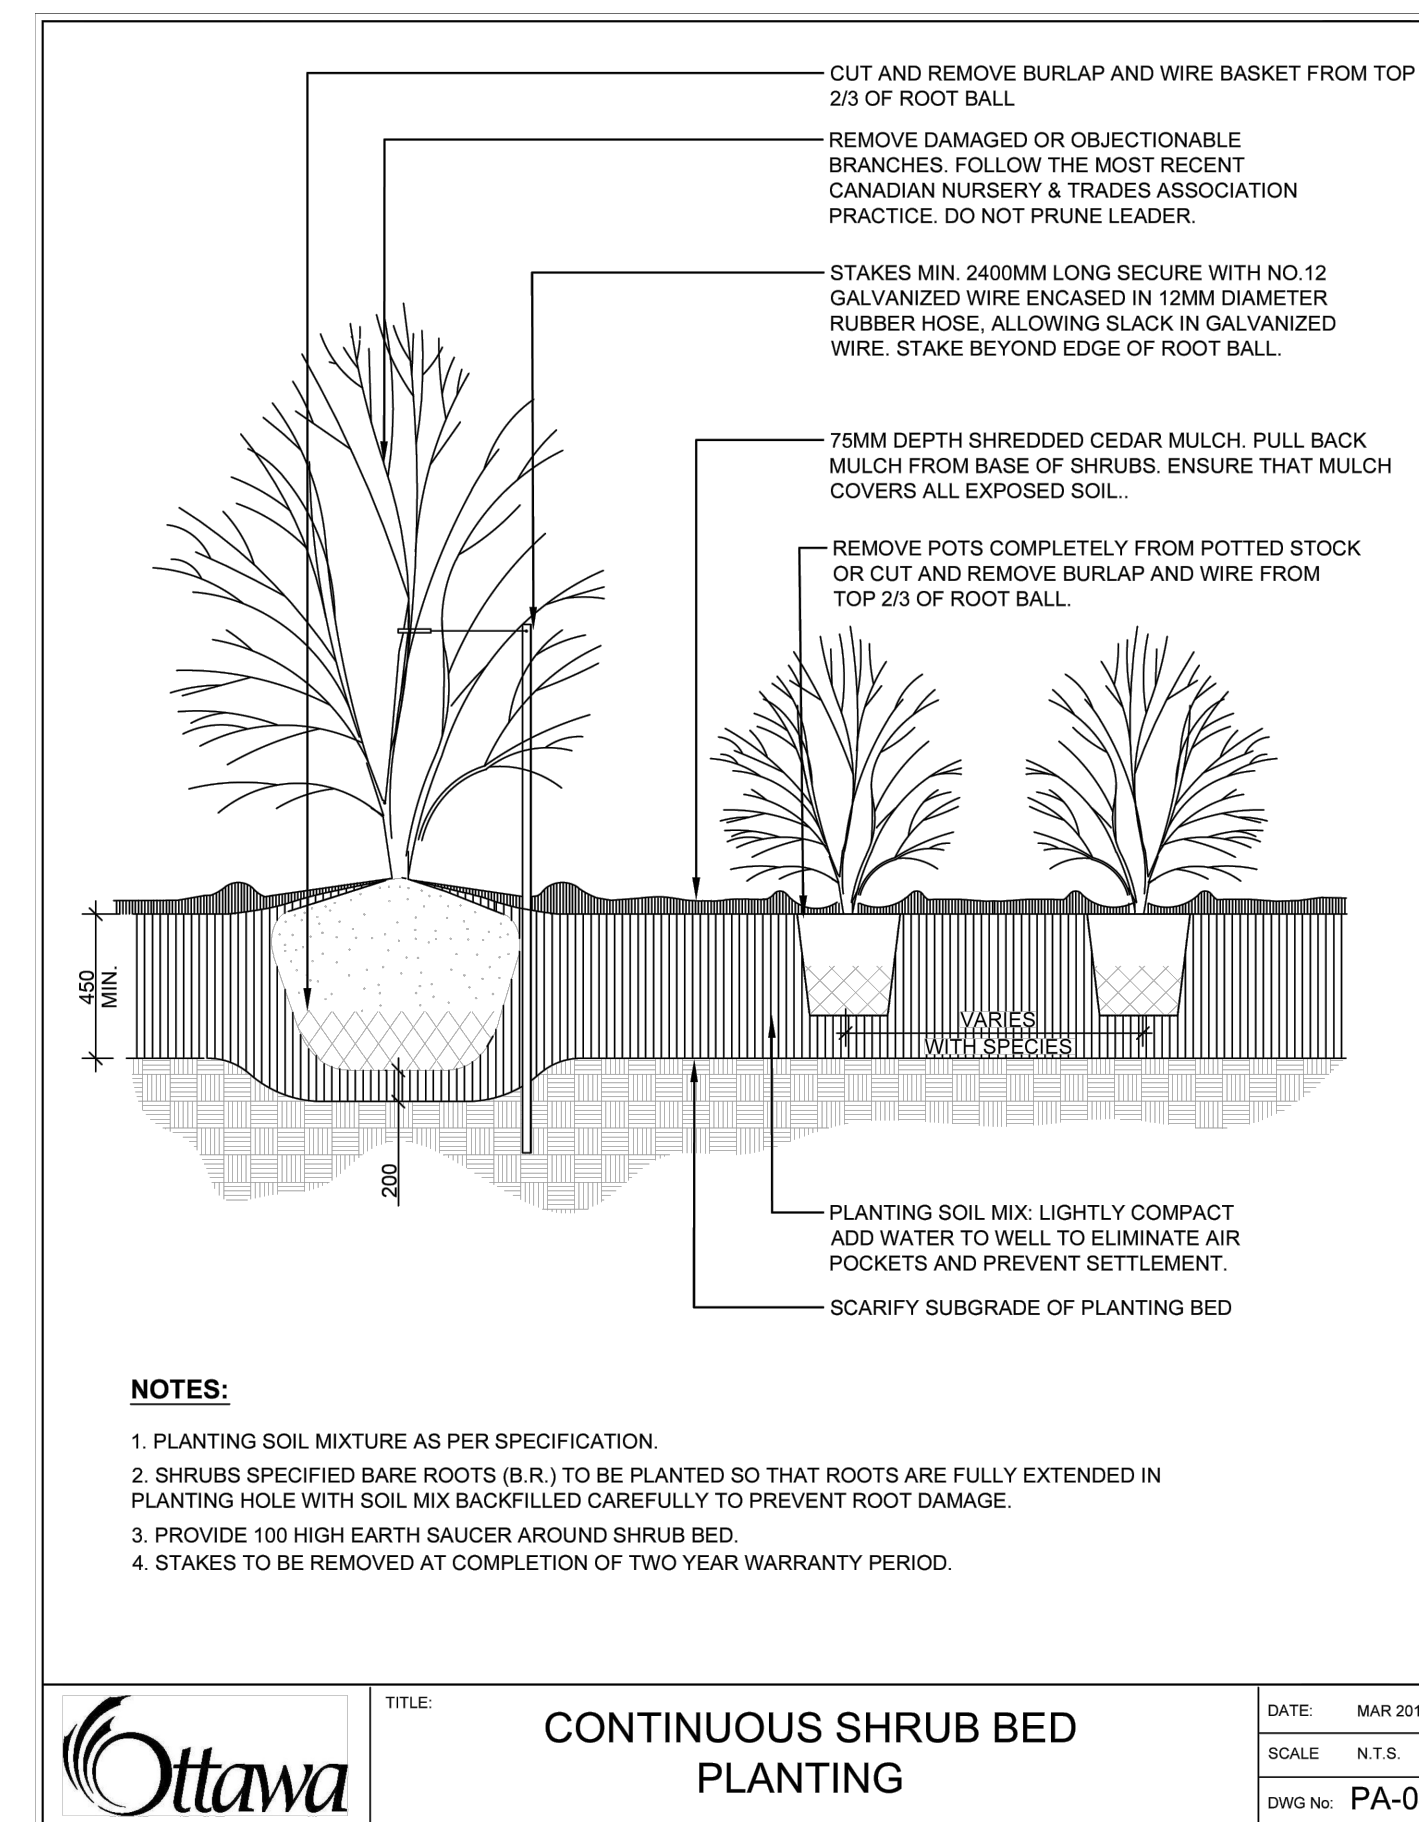

**3 CONTINUOUS SHRUB BED PLANTING**  
SCALE NTS

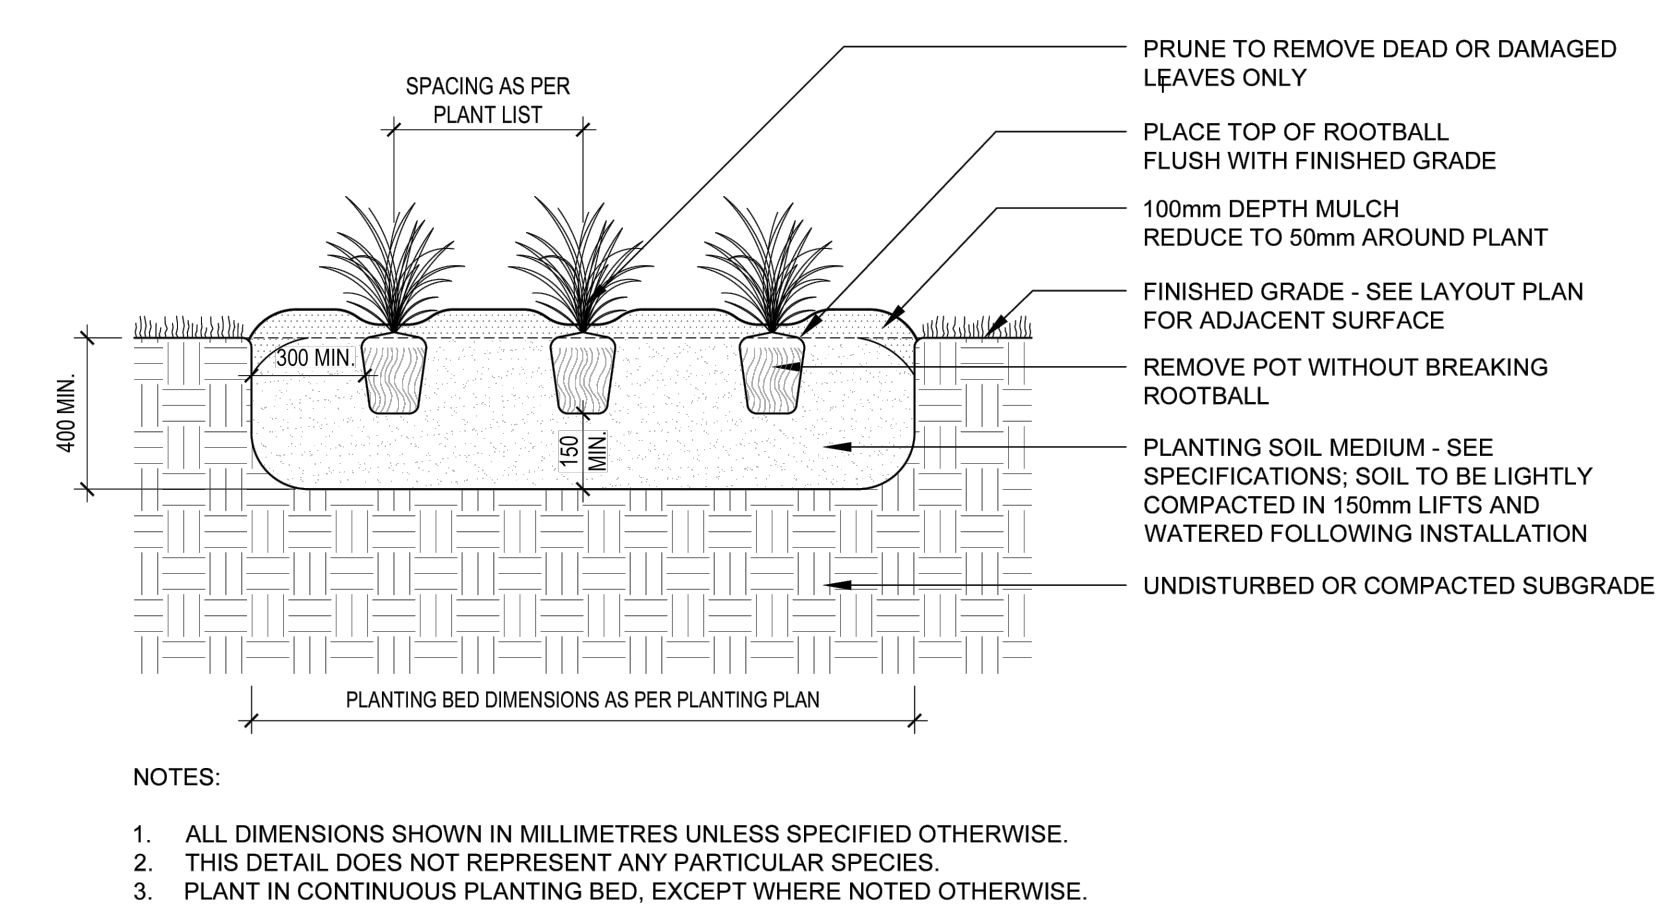

**4 PERENNIAL HERBACEOUS PLANTING**  
SCALE NTS

**Ottawa** TITLE: CONTINUOUS SHRUB BED PLANTING DATE: MAR 2012  
SCALE: N.T.S.  
DWS No: PA-04

**Ottawa** TITLE: MULTI-STEM TREE PLANTING DATE: MAR 2012  
SCALE: N.T.S.  
DWS No: PA-02