


**LEGEND**

- FFL FIRST FLOOR ELEVATION
- TOF TOP OF FOUNDATION
- BFL BASEMENT FLOOR ELEVATION
- USF UNDERSIDE OF FOOTING
- PROPERTY LINE
- CB CATCH BASIN
- MH STORM MANHOLE
- CB/MH CATCH BASIN/MANHOLE
- MH SANITARY MANHOLE
- VC VALVE CHAMBER
- FH FIRE HYDRANT
- x99.99 EXISTING GRADE ELEVATION
- 150mm BARRIER CURB
- ..... SILT FENCE BARRIER

**KEY PLAN**

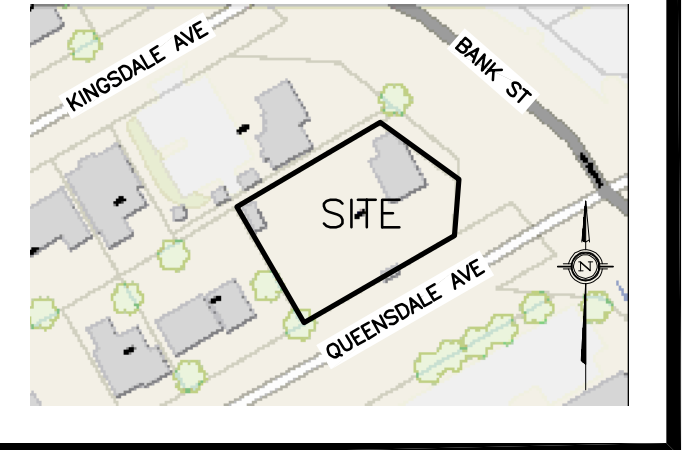


No.	DATE	REVISION
3	JAN 15-25	RE-ISSUED FOR APPROVAL
2	DEC 2-24	RE-ISSUED FOR APPROVAL
1	APR 26-24	ISSUED FOR APPROVAL

**D. B. GRAY ENGINEERING INC.**  
 Stormwater Management - Grading & Drainage - Storm & Sanitary Sewers - Watermain  
 700 Long Point Circle 613-425-8044  
 Ottawa, Ontario d.gray@dbgrayengineering.com

**Project**  
 PROPOSED 4-STORY APARTMENT BUILDING  
 2928 BANK STREET  
 OTTAWA, ONTARIO

**EROSION & SEDIMENT CONTROL PLAN**

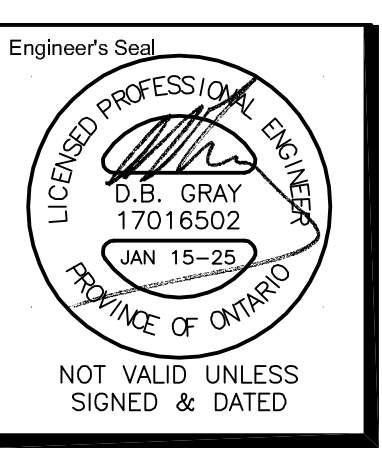

Engineer's Seal  
 Drawn D.B.G.  
 H. Scale 1:100  
 V. Scale  
 Date MAR 22-24  
 Job No. 23019  
 Drawing No.  
**C-4**  
 of 8

**REFER TO NOTES, DETAILS & SCHEDULES ON DRAWINGS C-6 & C-7**