


LEGEND

- PROPERTY LINE
- CB □ CATCH BASIN
- MH ○ STORM MANHOLE
- CB/MH ○ CATCH BASIN/MANHOLE
- MH ○ SANITARY MANHOLE
- VC ⊕ VALVE CHAMBER
- CS ● CURB STOP & STANDPOST
- SAN SANITARY SEWER
- ST STORM SEWER
- WS/WM WATER SERVICE/WATERMAIN
- INV INVERT OF PIPE
- x99.99 EXISTING GRADE ELEVATION

KEY PLAN

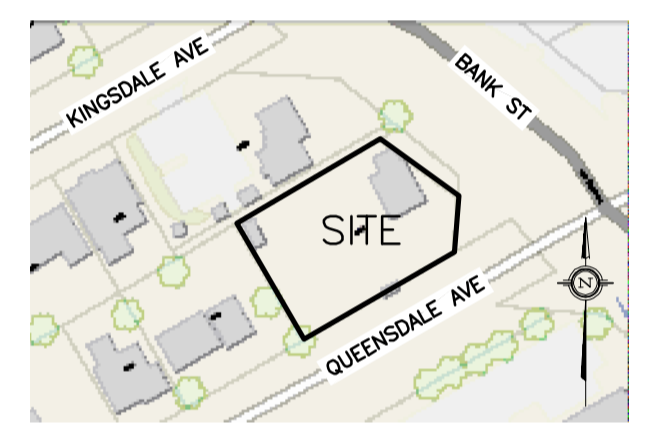


No.	DATE	REVISION
3	DEC 2-24	RE-ISSUED FOR APPROVAL
2	APR 26-24	ISSUED FOR APPROVAL
1	APR 26-24	ISSUED FOR COORDINATION

D. B. GRAY ENGINEERING INC.
 Stormwater Management - Grading & Drainage - Storm & Sanitary Sewers - Watermain
 700 Long Point Circle 613-425-8044
 Ottawa, Ontario d.gray@dbgrayengineering.com

Project
PROPOSED 4-STOREY APARTMENT BUILDING
2928 BANK STREET
 OTTAWA, ONTARIO

Drawing Title
EXISTING CONDITIONS, REMOVALS & DECOMMISSION PLAN

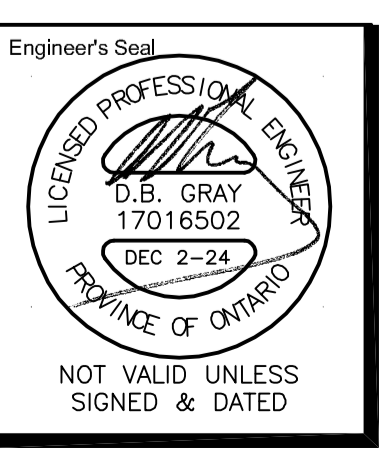

Drawn D.B.G.
 H. Scale 1:100
 V. Scale
 Date MAR 22-24
 Job No. 23019

Drawing No.
C-2
 of 8

REFER TO NOTES, DETAILS & SCHEDULES ON DRAWINGS C-6 & C-7