








2.	2025-02-04	ISSUED FOR SPC + RE-ZONING
1.	2024-11-25	SITE PLAN COORDINATION
No.	Y / M / D	REVISION

SWEETLAND
APARTMENTS

ELEVATIONS

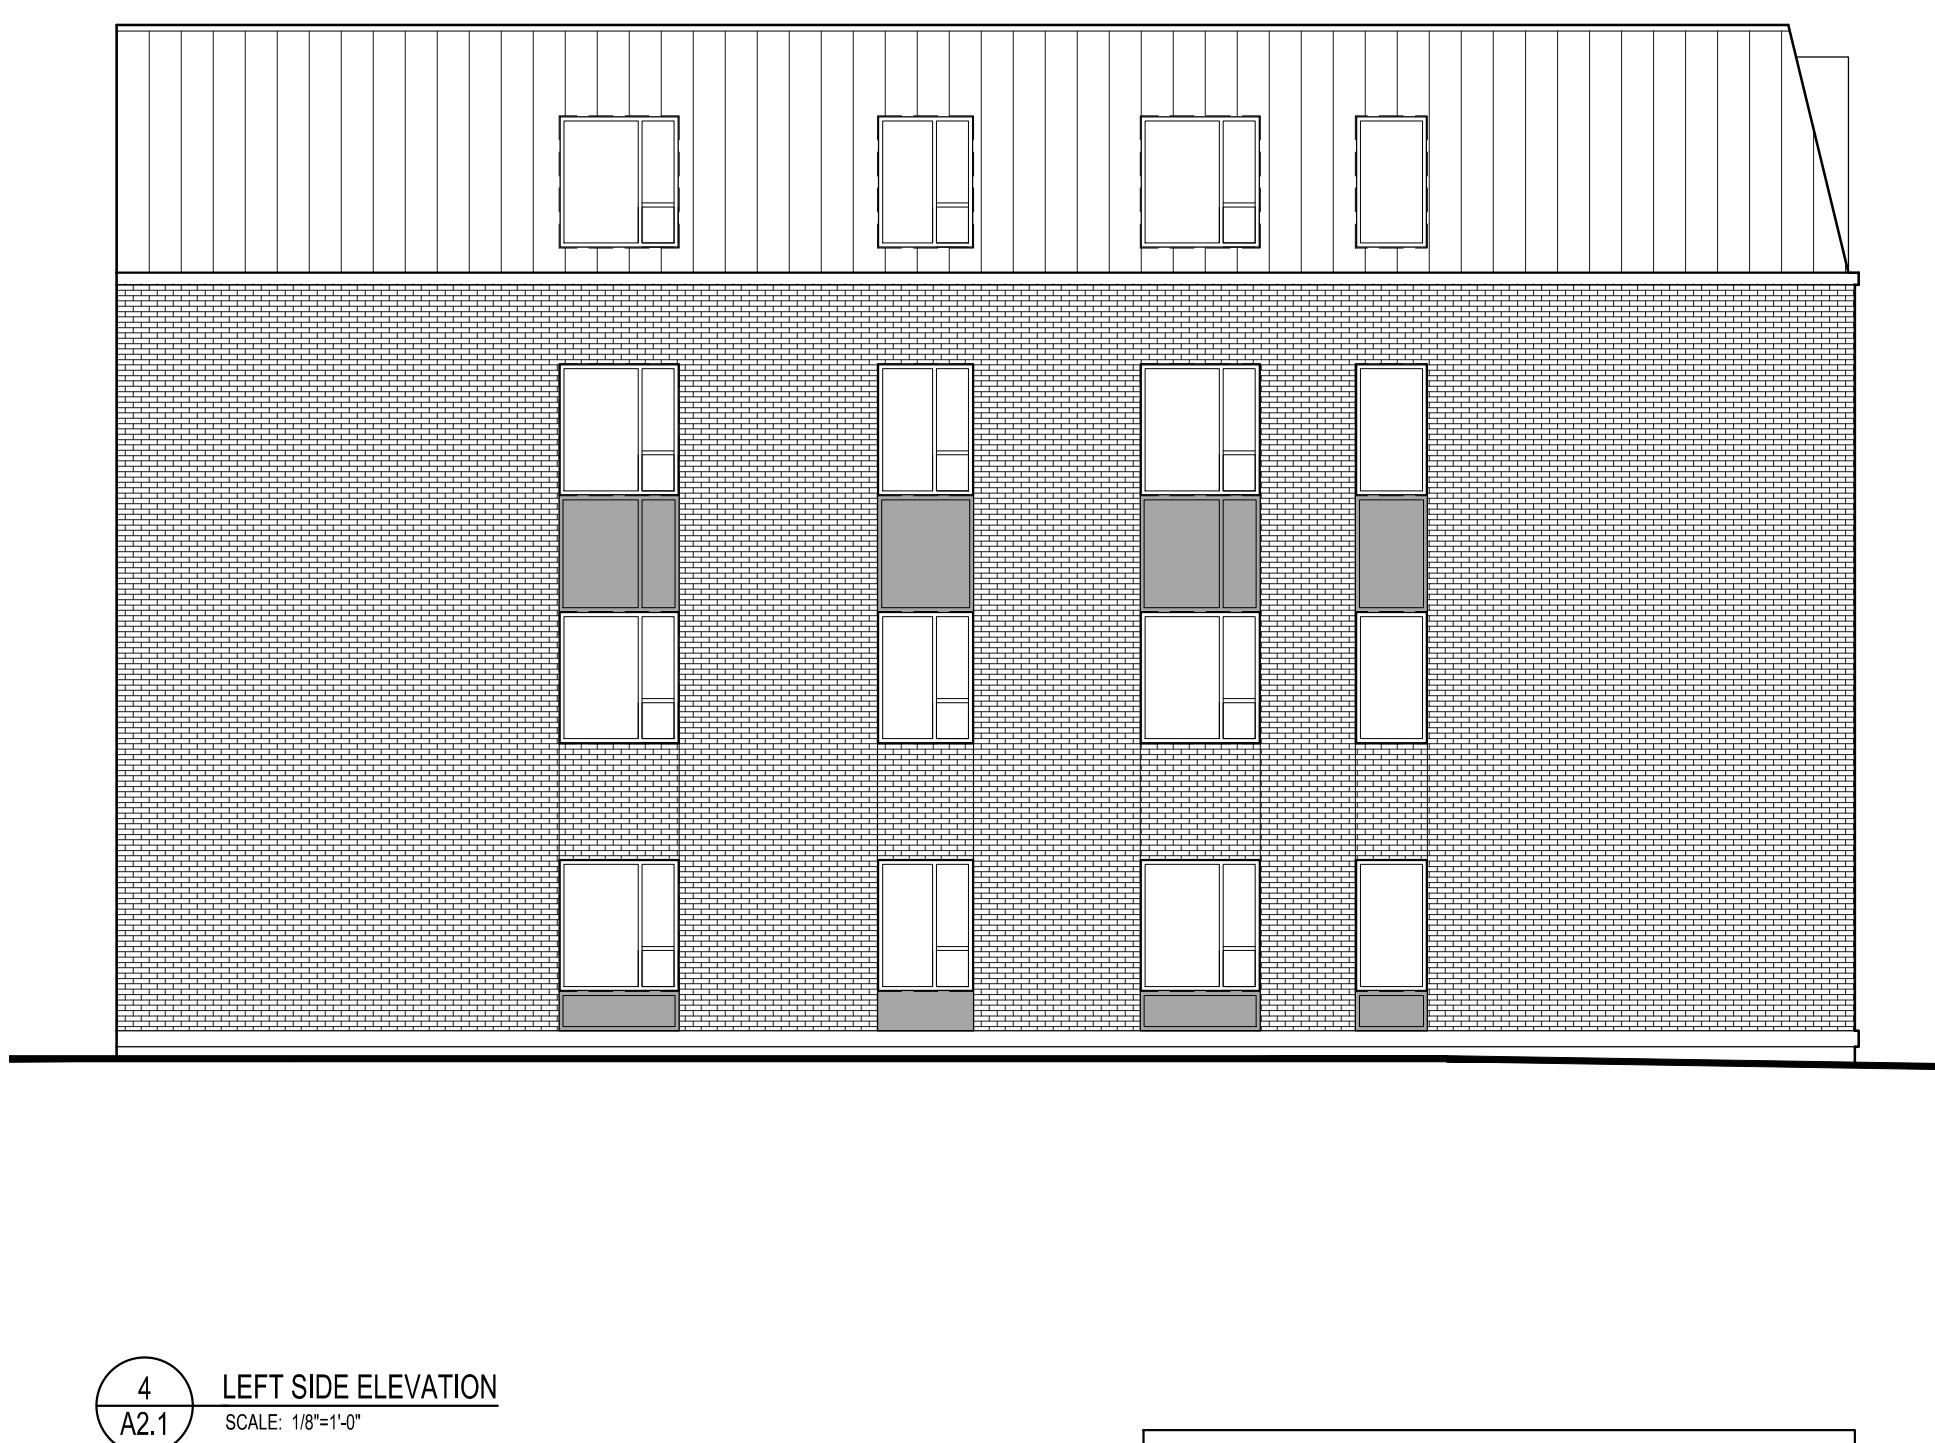A2.1

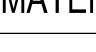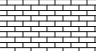

MATERIAL LEGEND:	
	BRICK VENEER
	METAL PANEL
	STANDING SEAM METAL SIDING
	FIBER CEMENT SIDING