

SITE MAP:

PROJECT STATUS:
DEVELOPMENT PERMIT


Revision Schedule

No.	Description	Revision Date
A	ISSUED FOR D.P.	OCT 15, 2024
B	RE-ISSUED FOR D.P.	FEB 14, 2025



1 EAST
1:150

SEAL: **ABELARCHITECTURE**
THOMAS C. ABEL ARCHITECTURE
THOMAS C. ABEL
LICENCE
9933

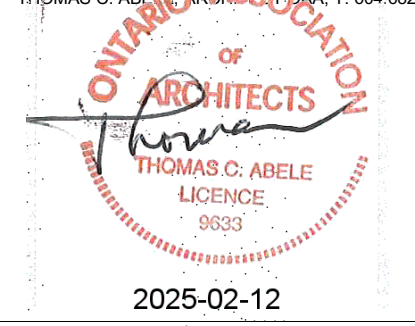

TRADE CONTRACTORS SHALL VERIFY ALL DIMENSIONS AND REPORT ANY DISCREPANCIES OR INCONSISTENCIES TO SEYMOUR PACIFIC DEVELOPMENTS LTD., WITHOUT DELAY. FOR CLARIFICATION AND/OR CONFIRMATION. DO NOT SCALE DRAWINGS. DESIGNS REPRESENTED AND DRAWINGS USED AS INSTRUMENTS OF SERVICE SHALL REMAIN THE COPYRIGHT AND PROPERTY OF SEYMOUR PACIFIC DEVELOPMENTS LTD. ANY REPRODUCTION OR USE FOR ANY PURPOSE OTHER THAN THAT AUTHORIZED BY SEYMOUR PACIFIC DEVELOPMENTS LTD. IS PROHIBITED.

CONTRACTORS SHALL REMAIN FAMILIAR WITH, SHALL REFER TO, AND SHALL PERFORM IN ACCORDANCE WITH LOCAL LAWS, REGULATIONS AND BUILDING CODES. CONTRACTORS SHALL MAINTAIN GOOD INDUSTRY BUILDING AND SAFETY PRACTICES CONSISTENT WITH THE CONTRACT INTENT AND THE REQUIREMENTS OF JURISDICTIONAL AUTHORITIES.

ADDITIONAL CLAIMS AND COSTS RELATED TO NON-MATERIAL CHANGES WILL NOT BE ACCEPTED BY SEYMOUR PACIFIC DEVELOPMENTS LTD. NON-MATERIAL CHANGES ARE DEEMED TO BE PLAN CHANGES OR SPECIFICATION ADJUSTMENTS THAT DO NOT SUBSTANTIALLY AFFECT THE VALUE, TIME, COST AND QUALITY OF CONSTRUCTION.

CONTRACTORS SHALL MAKE EVERY REASONABLE EFFORT TO MAINTAIN SCHEDULE TARGETS AND PROVIDE GOOD EFFICIENCY, PROGRESS, WORKMANSHIP AND QUALITY TOWARD DEFICIENCY-FREE RESULTS.

PROJECT NAME:
PALLADIUM TERRACE

PROJECT NUMBER:
VP 2402


ADDRESS:
425 CULDAFF RD
OTTAWA, ON

DRAWING TITLE:
ELEVATION - COLOUR

DRAWN BY: EC
CHECKED BY: CG
DATE: FEB 14, 2025
SCALE: As indicated

DRAWING #: **A3.00** REV #: **B**

1	PLANK - CEDARMILL (IRON GREY)	8	EASY TRIM / BUILDING NUMBERING - STANDARD CLEAR ANODIZED
2	PLANK - CEDARMILL (TIMBER BARK)	9	CULTURED STONE - TBC
3	PANEL - SMOOTH (NAVAJO BEIGE)	10	LED WALL SCENCE
4	TRIM - SMOOTH (ARTIC WHITE)	11	WINDOW - SLIDER - WHITE
5	TIMBER - STAIN TBD	12	WINDOW - FIXED - WHITE
6	ALUMINUM RAILING - WELDED SYSTEM - BLACK	13	PATIO DOOR - SLIDER - WHITE
7	3 PANEL CLASSIC SOFFIT - WHITE	14	ENTRY DOOR - SWING - ALUMINUM

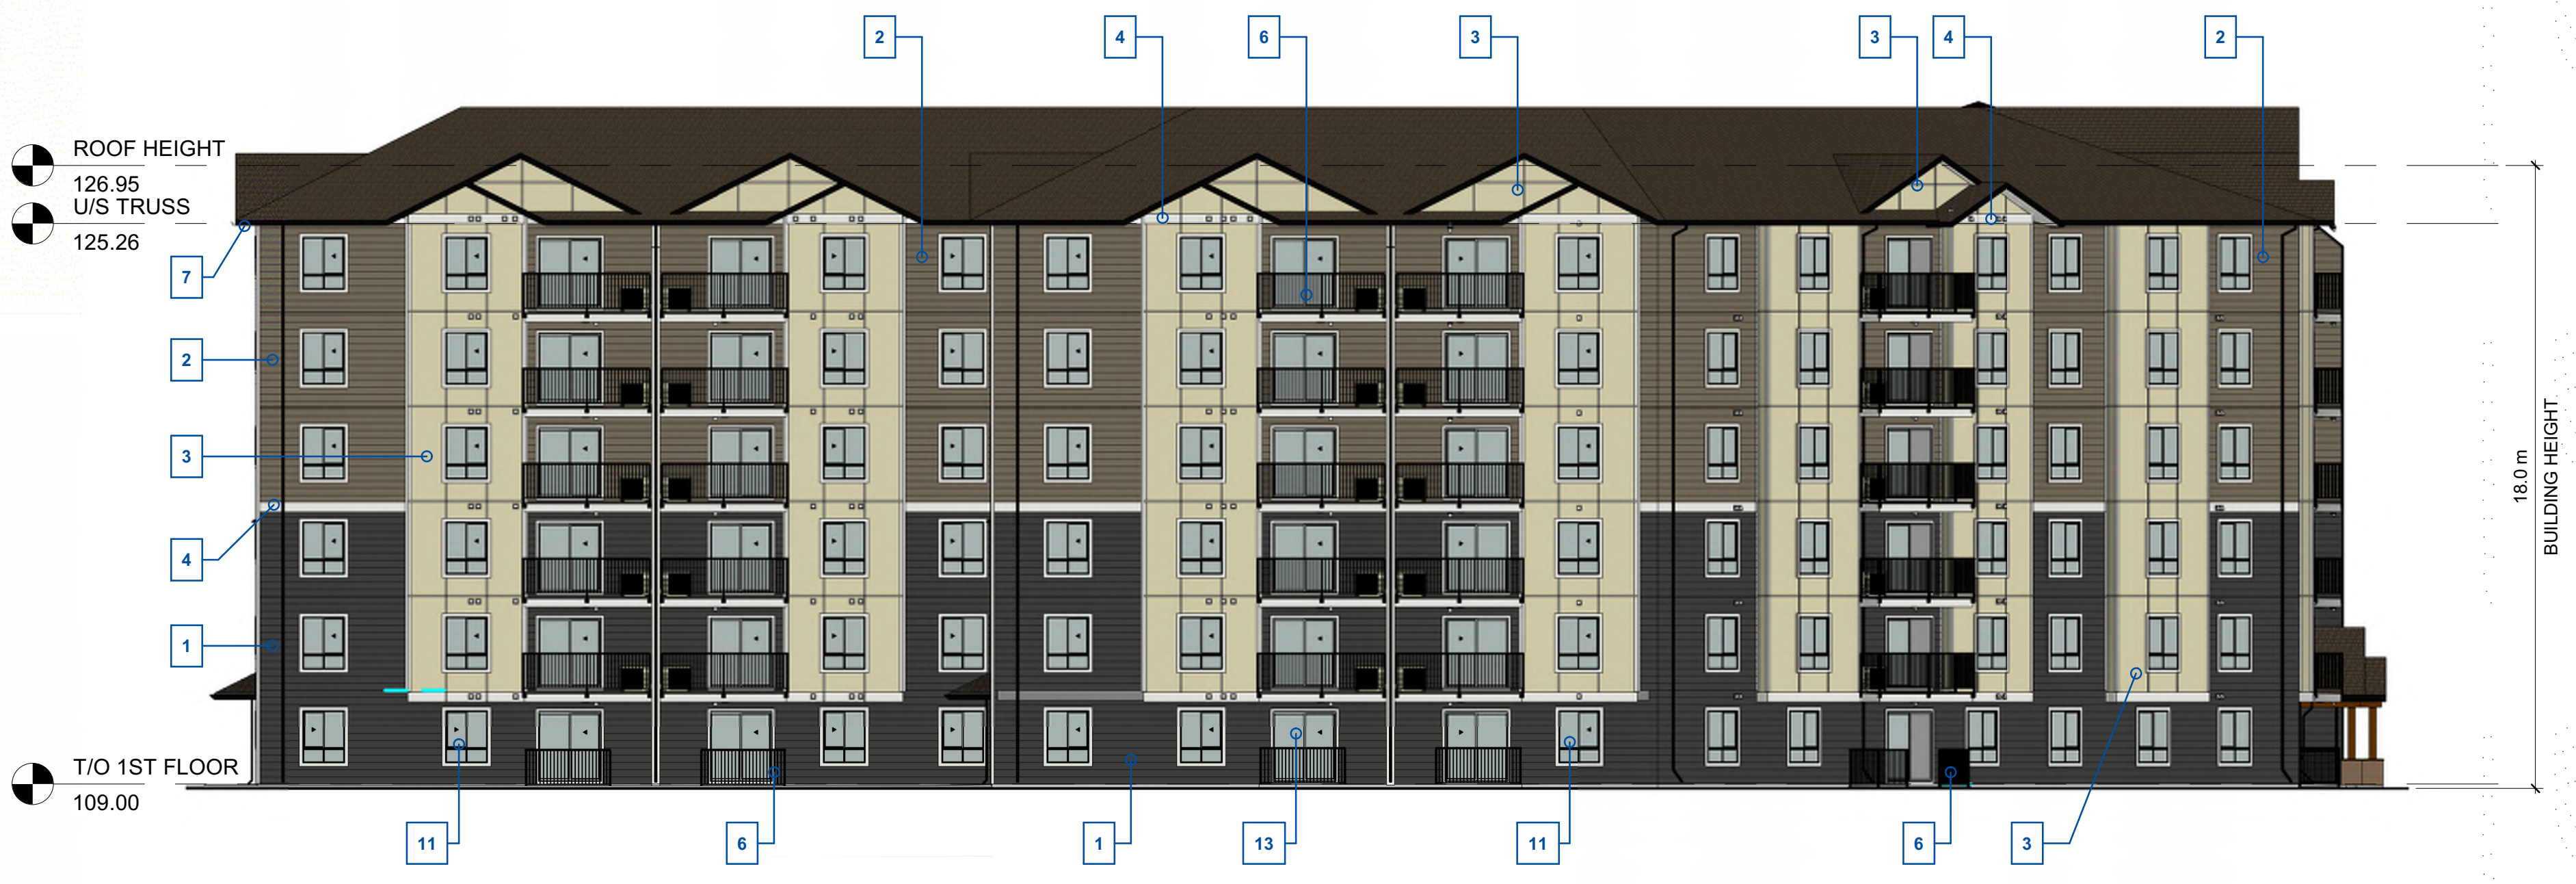

2 NORTH
1:150