




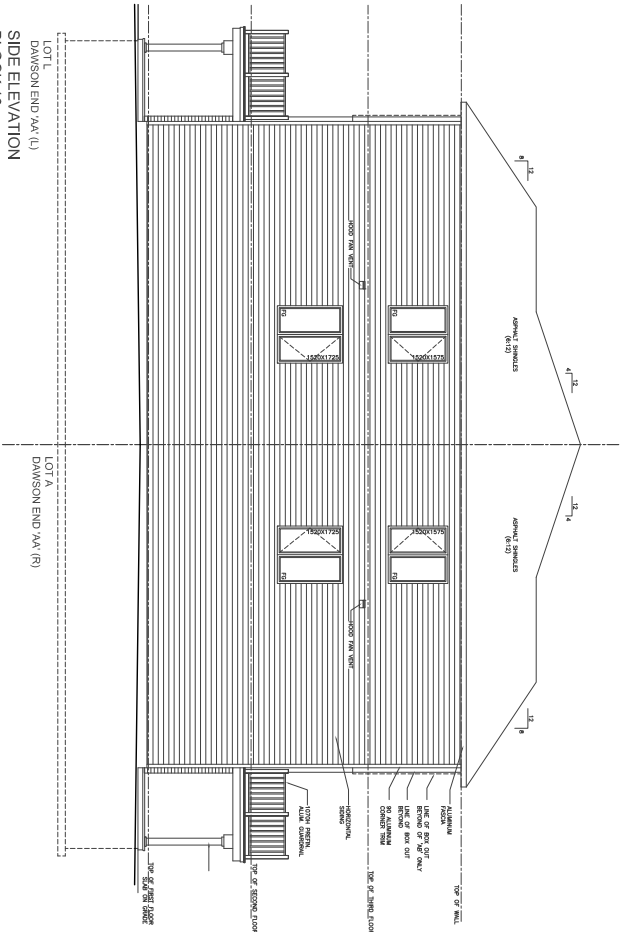


LOT I
DAWSON END YA' (I)
SIDE ELEVATION
BLOCK 10
GRADE SHOWN AS PER ATREL GRADING PLAN

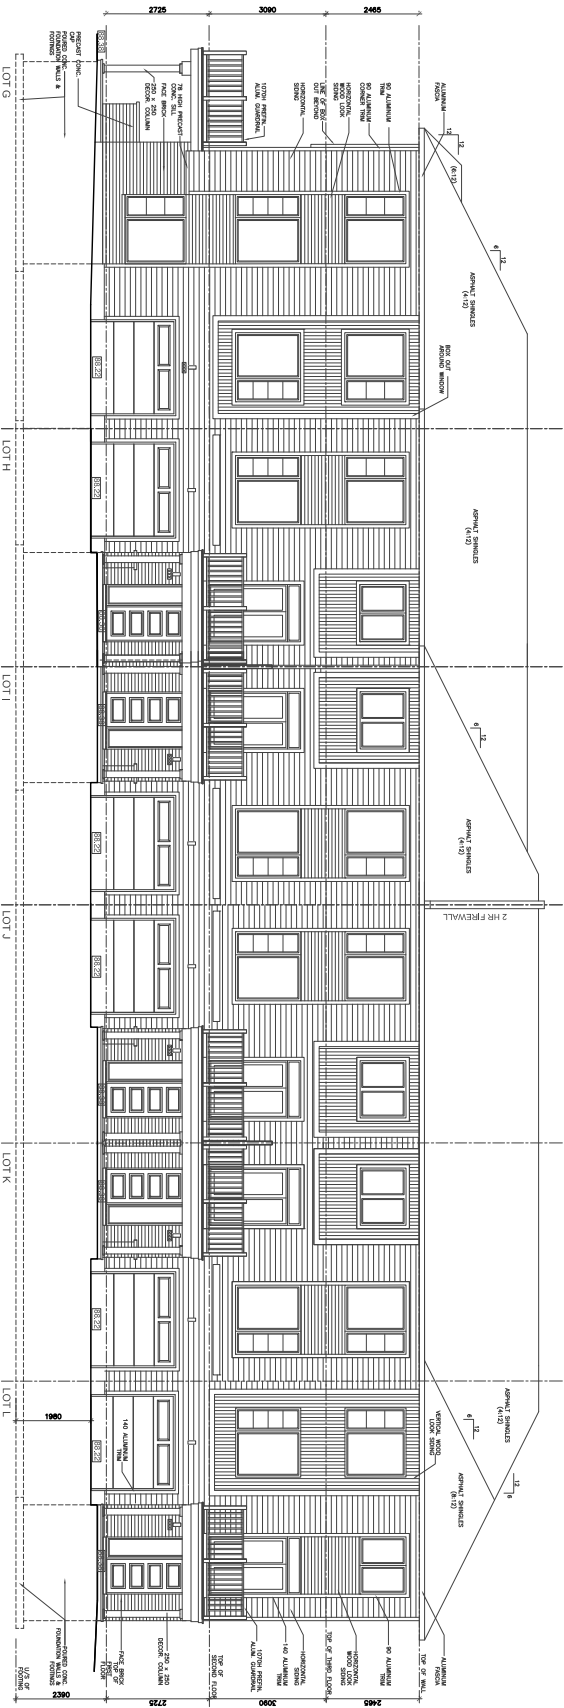

LOT G
MCKEE CORNER YA' (R)
LOT A
ALDER YA' (I)
LOT B
BURNABY AD' (R)
LOT C
CAMBRIDGE YA' (I)
LOT D
CAMBRIDGE YA' (I)
LOT E
ALDER YA' (R)
LOT F
CAMBRIDGE YA' (R)
LOT H
DAWSON END YA' (I)
FRONT ELEVATION
BLOCK 10
GRADE SHOWN AS PER ATREL GRADING PLAN

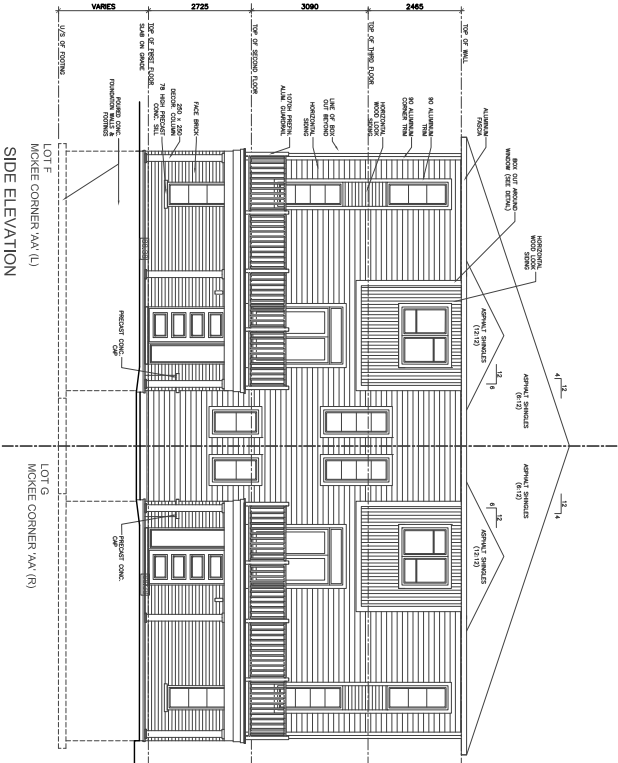

LOT F
MCKEE CORNER YA' (I)
SIDE ELEVATION
BLOCK 10
GRADE SHOWN AS PER ATREL GRADING PLAN

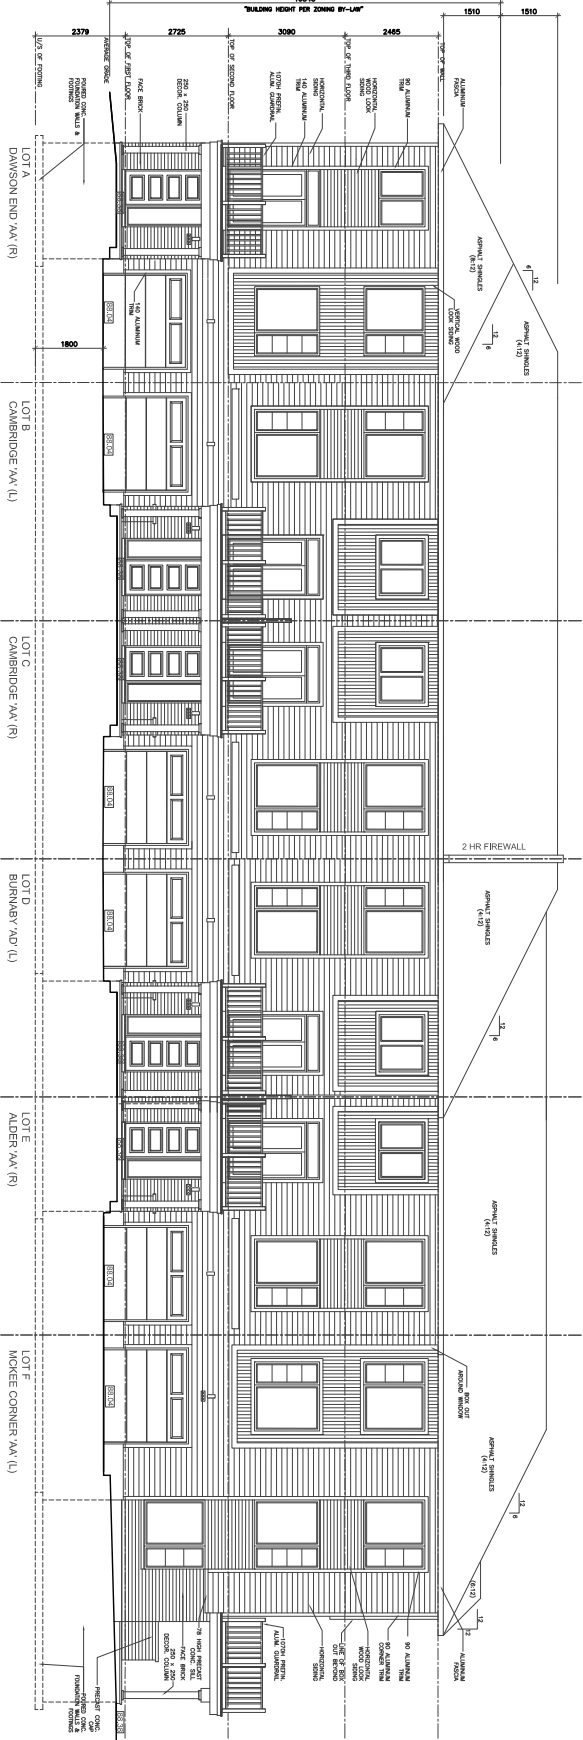

FRONT ELEVATION
BLOCK 10
GRADE SHOWN AS PER ATREL GRADING PLAN

As per the requirements of the OBC 2012 Division C, 5.2.4.7(1)(a), I have reviewed and do hereby take responsibility for the design activities contained in this document.
NAME: Marc Dapelle
BCIN #: 22115
SIGNATURE:

No	REVISION	DATE	BY
1	ISSUED FOR REVIEW	FEB 28/25	MC



TITLE:		
BLOCK ELEVATIONS TH10		
drawn	date	scale
TRAILS EDGE		1=200
BE-10		dwg