




LOT H
DAWSON END .AA' (L)
SIDE ELEVATION
BLOCK 9
GRADE SHOWN AS PER ATREL GRADING PLAN

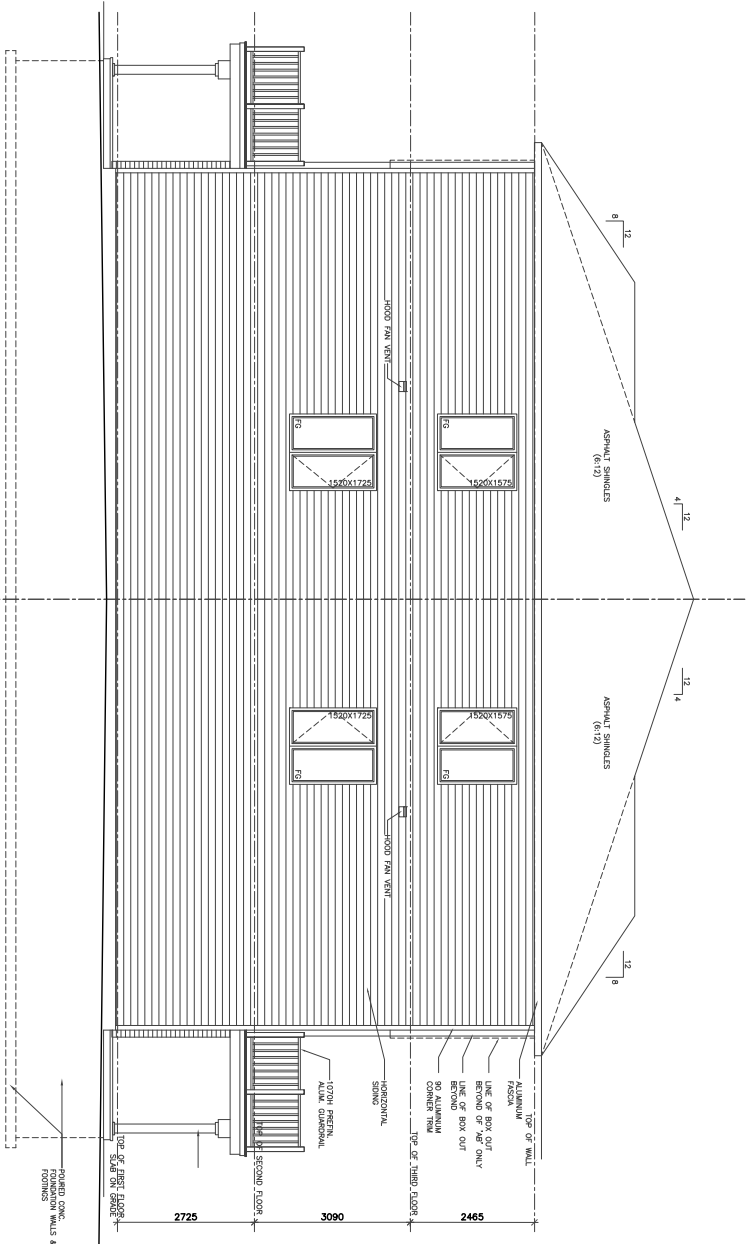


LOT A
DAWSON END .AA' (R)
FRONT ELEVATION
BLOCK 9
GRADE SHOWN AS PER ATREL GRADING PLAN

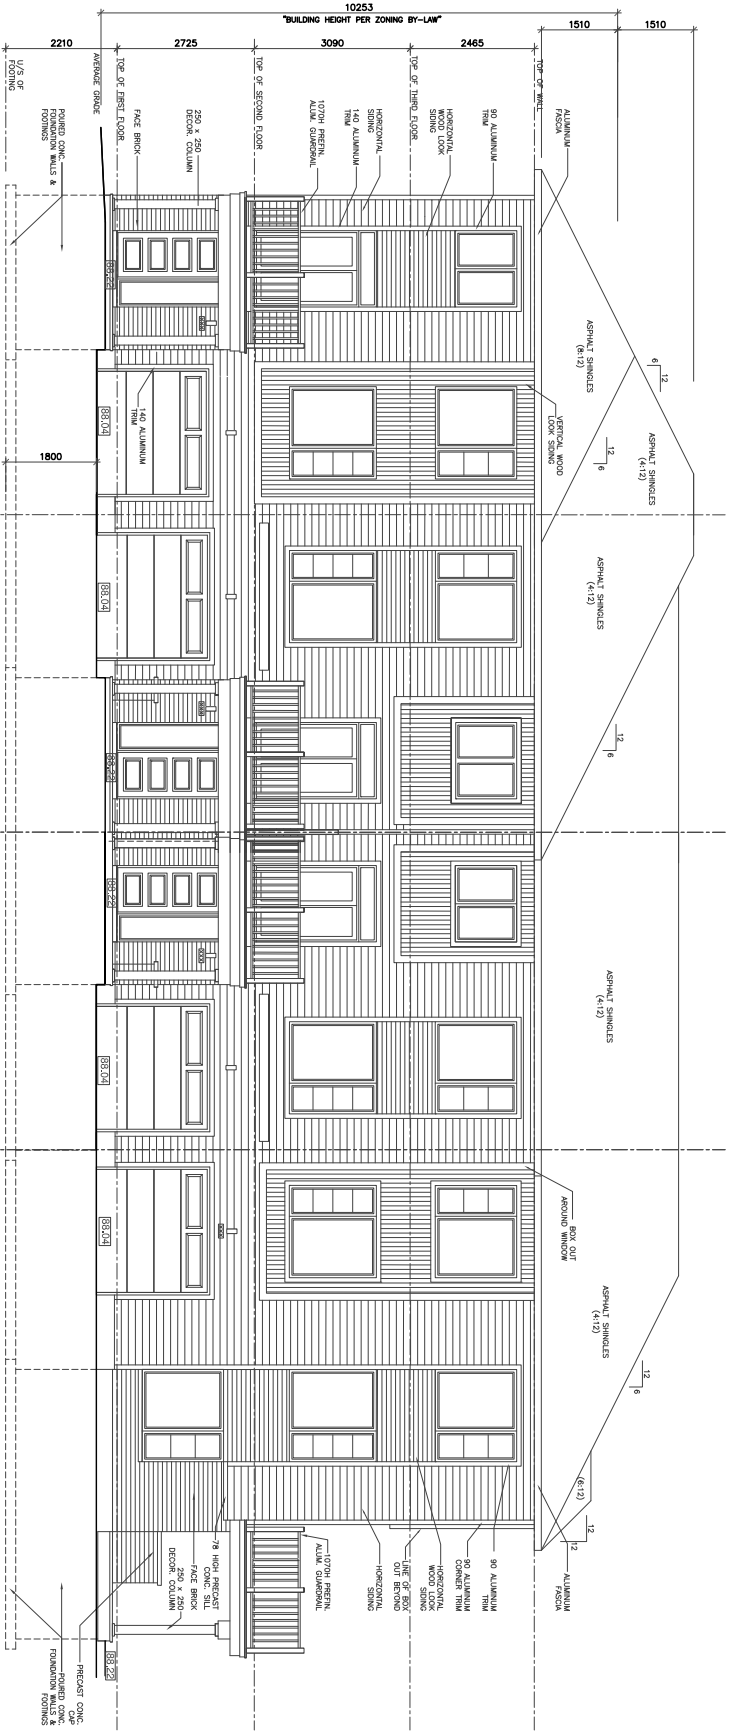


LOT D
MCKEE CORNER .AA' (L)
SIDE ELEVATION
BLOCK 9
GRADE SHOWN AS PER ATREL GRADING PLAN

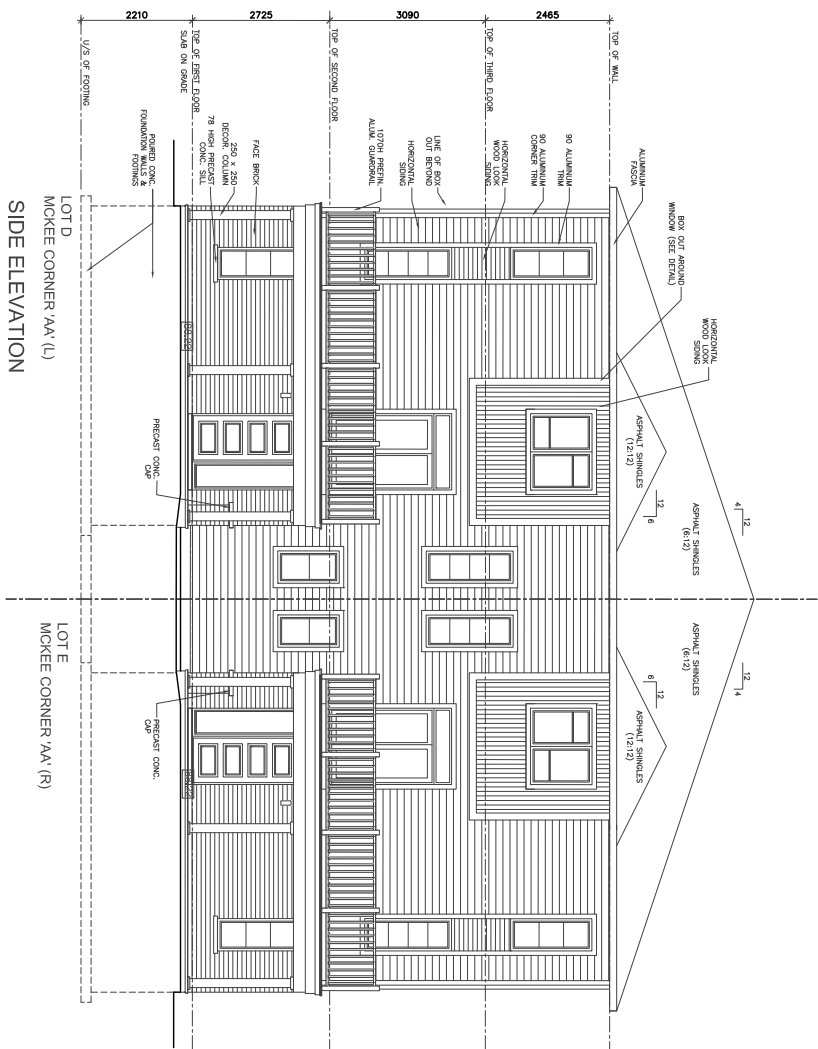

LOT E
MCKEE CORNER .AA' (R)
FRONT ELEVATION
BLOCK 9
GRADE SHOWN AS PER ATREL GRADING PLAN

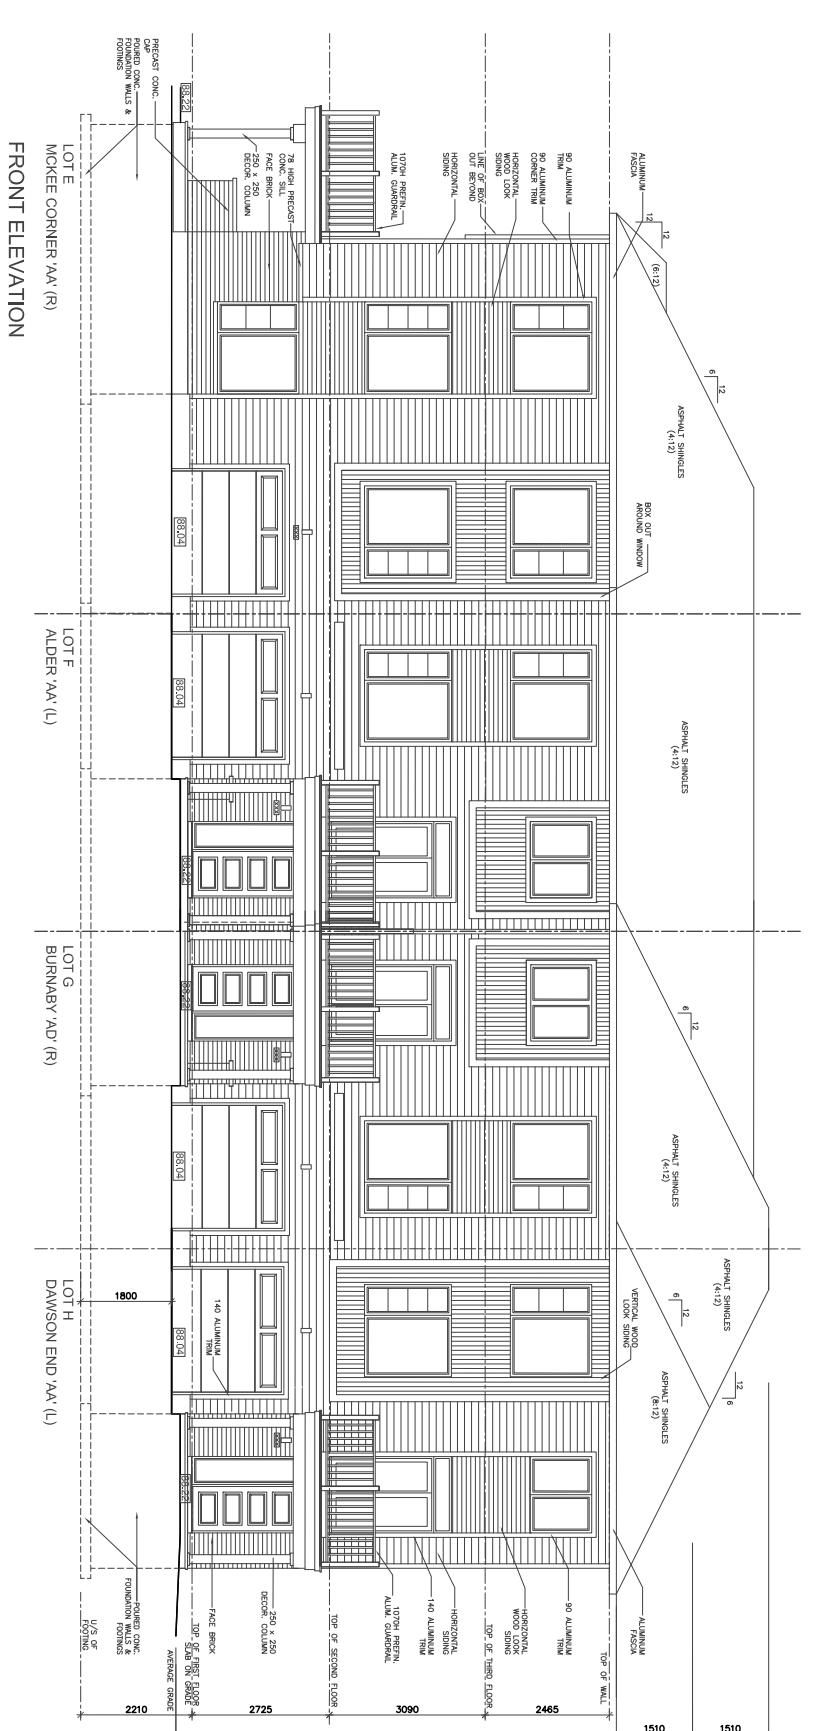

As per the requirements of the OBC 2012 Division C, 32.2.7.1.1 (b), I have reviewed and approved this document. I am a duly qualified professional person and I am not aware of any facts or circumstances that would make this document misleading or otherwise not in the public interest.

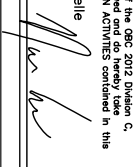NAME: Marc Copelle
BCIN #: 22115
SIGNATURE: 

No	REVISION	DATE	BY
1	ISSUED FOR REVIEW	FEB 28/25	MC



TITLE:		
BLOCK ELEVATIONS TH9		
drawn	date	scale
LOCATION		1=150
TRAILS EDGE		
		dwg
		BE-9