
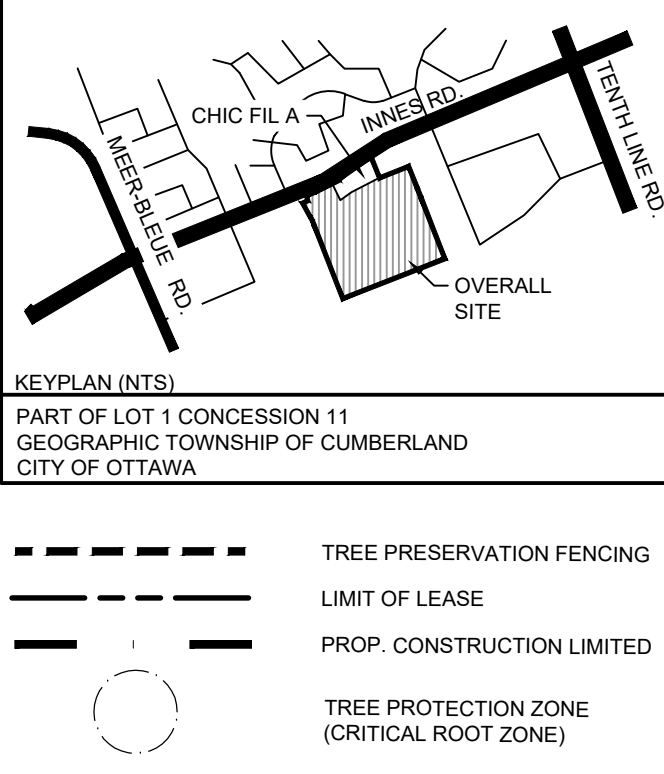


Project: CFA Orleans

NEIGHBOR TREES											
N2	<i>Leptodermis fraxinifolia</i>	Money Locust	1	13	3	1.3	Private on adjacent site	Good	Retain	No	No
N3	<i>Gleditsia triacanthos</i>	Money Locust	1	16	6	1.6	Private on adjacent site	Fair	Retain	No	No
N3	<i>Gleditsia triacanthos</i>	Money Locust	1	6	6	1.6	Private on adjacent site	Fair	Protect	No	No
N4	<i>Gleditsia triacanthos</i>	Money Locust	1	17	18	1.8	Private on adjacent site	Fair	Protect	No	No
N5	<i>Gleditsia triacanthos</i>	Money Locust	1	17	6	1.7	Private on adjacent site	Fair	Protect	No	No
N6	<i>Gleditsia triacanthos</i>	Money Locust	1	17	15	1.5	Private on adjacent site	Fair	Protect	No	No
N7	<i>Gleditsia triacanthos</i>	Money Locust	1	16	6	1.6	Private on adjacent site	Good	Removed	—	Construction
N8	<i>Gleditsia triacanthos</i>	Money Locust	1	14	5	—	Private on adjacent site	Good to fair	Removed	—	Construction
N9	<i>Gleditsia triacanthos</i>	Money Locust	1	13	13	1.3	Private on adjacent site	Fair	Protect	No	No
N10	<i>Gleditsia triacanthos</i>	Money Locust	1	12	4	1.2	Private on adjacent site	Fair	Protect	No	No
N11	<i>Gleditsia triacanthos</i>	Money Locust	1	13	5	1.3	Private on adjacent site	Fair	Protect	No	No
N12	<i>Gleditsia triacanthos</i>	Money Locust	1	12	12	1.2	Private on adjacent site	Fair	Protect	No	No

[illegible]

BASED ON THE CITY OF OTTAWA TREE PROTECTION BY-LAW NO. 2020-340, THE DBH OF ALL PROPOSED REMOVED TREE IS LESS THAN 30 CM , REPLACEMENT OF THE TREE AT A 1:1 RATIO WILL BE REQUIRED, FOR PRIVATE PROPERTY IN THE SUBURBAN AREA, SITE AREA: (APPROX. 4740 SQM), LESS THAN 1 HECTARE.

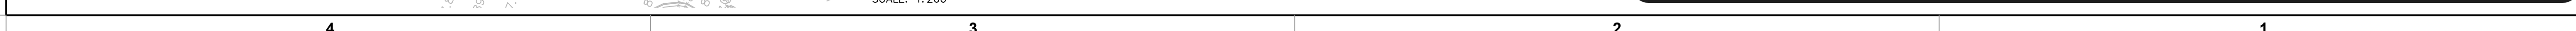

  
Chick-fil-A  
5200 Buffington Road  
Atlanta, Georgia 30349-2998

**exp Services Inc.**  
t: +1.905.793.9800 | f: +1.905.793.0641  
1595 Clark Boulevard  
Brampton, ON L6T 4V1  
Canada  
[www.exp.com](http://www.exp.com)

• BUILDINGS • EARTH & ENVIRONMENT • ENERGY •  
• INDUSTRIAL • INFRASTRUCTURE • SUSTAINABILITY



**CHICK-FIL-A**  
ORLEANS

4280 Innes Road  
Ottawa, ON

**FSR#30042**

BUILDING TYPE / SIZE: IP01 SE  
RELEASE: XXXXXXXXXX

<b><u>REVISION SCHEDULE</u></b>		
<b><u>NO.</u></b>	<b><u>DATE</u></b>	<b><u>DESCRIPTION</u></b>
A	2024/10/04	ISSUED FOR SPA
B	2025/01/24	ISSUED FOR SPA
C	2025/03/17	ISSUED FOR SPA
D	2025/04/14	ISSUED FOR SPA

CONSULTANT PROJECT #	BRM0023002042-H0
PROJECT STATUS	SP
DATE	MAY 2023
DRAWN BY	LZ

Information contained on this drawing and in all digital files produced for above named project may not be reproduced in any manner without express written or verbal consent from authorized project representatives.

---

**SHEET**

TREE PROTECTION PLAN

SHEET NUMBER

# TPP

City File: D07-12-24-0131 &amp; Plan: 17597