


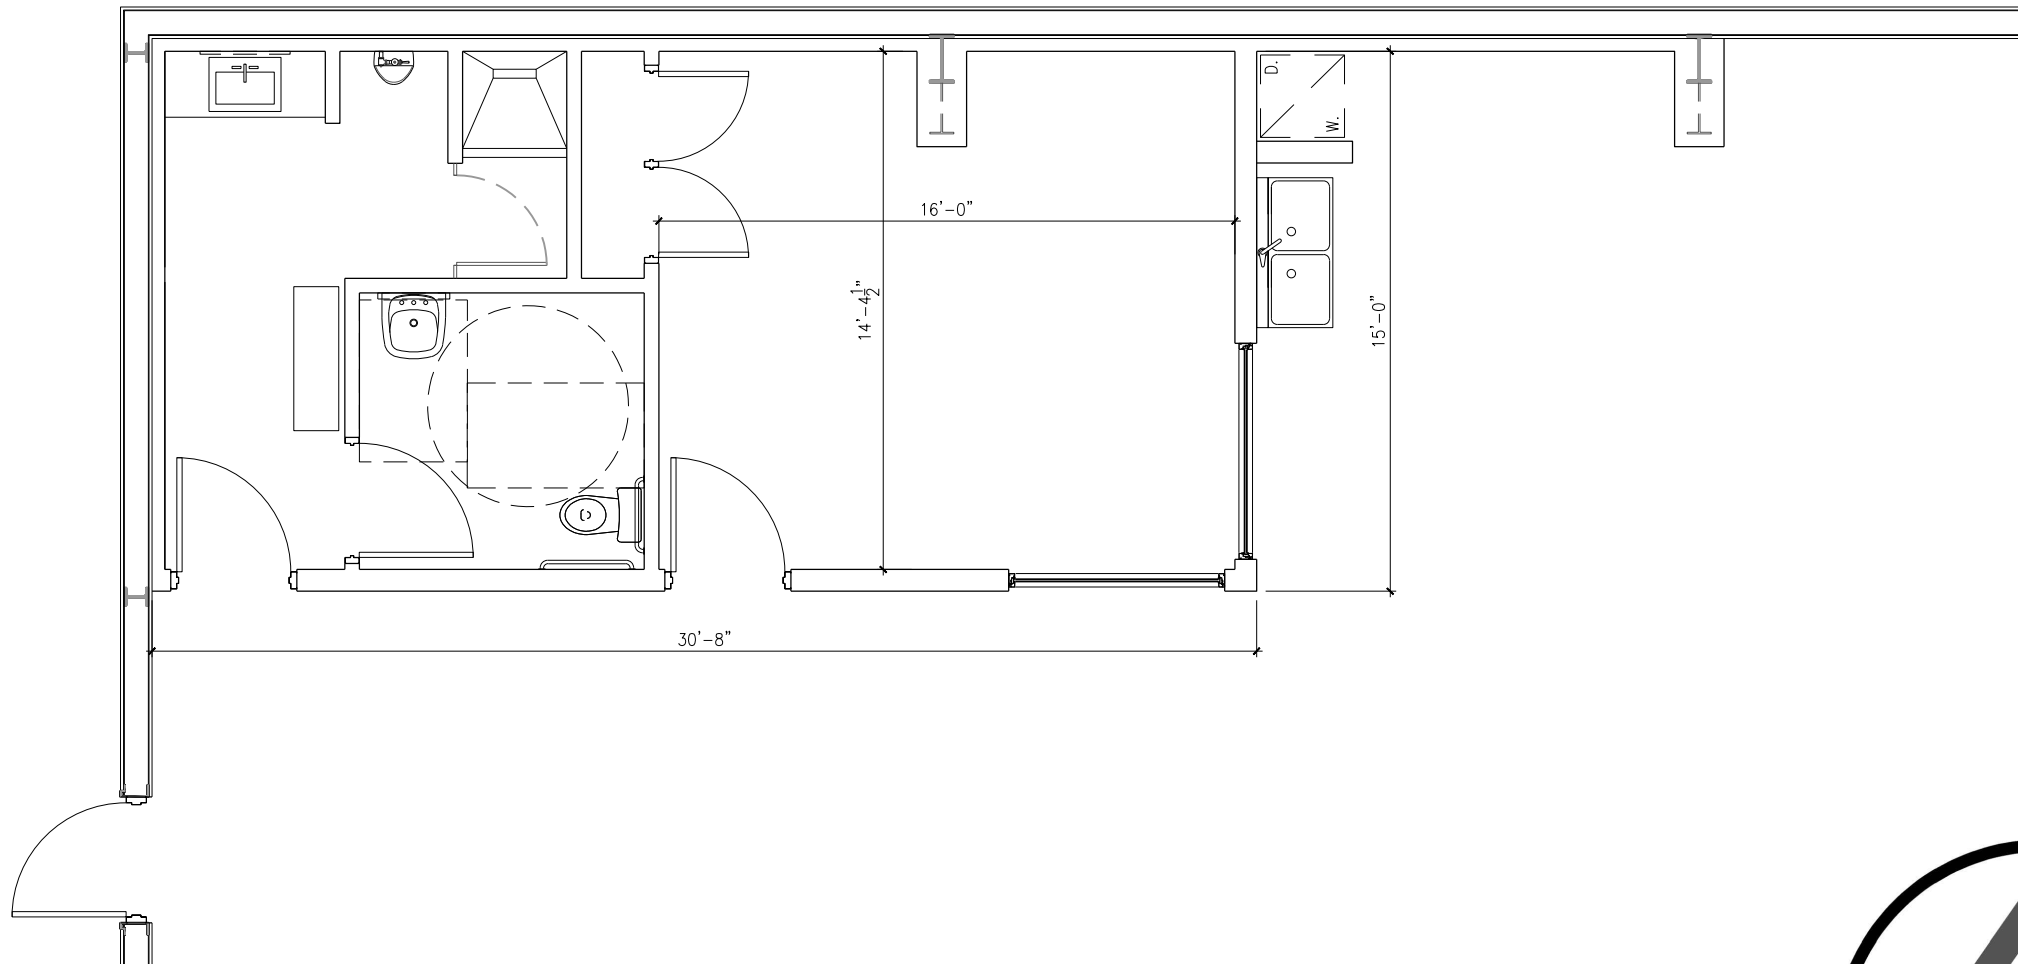

PROPOSED | GROUND FLOOR LAYOUT

SCALE: $\frac{3}{16}" = 1'-0"$

