

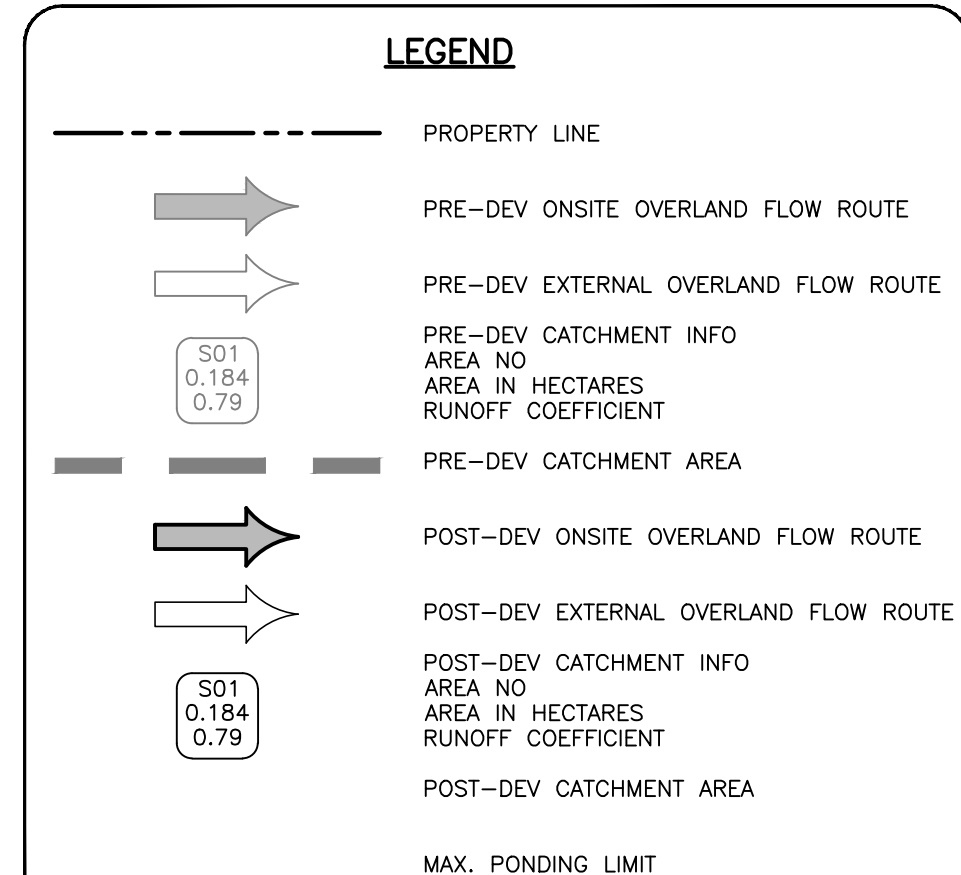
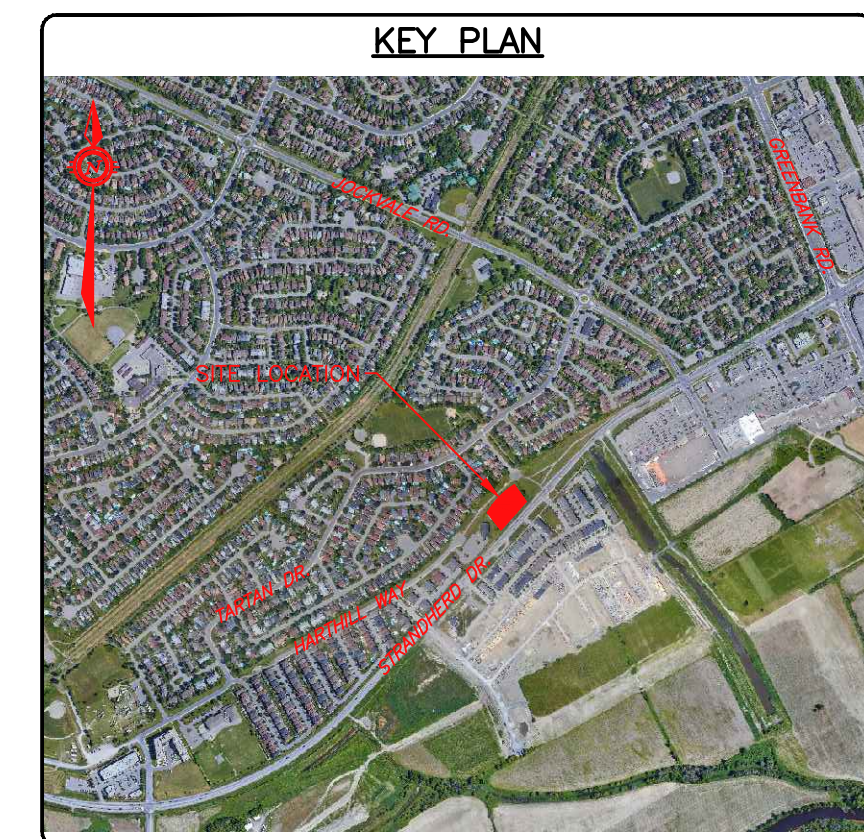
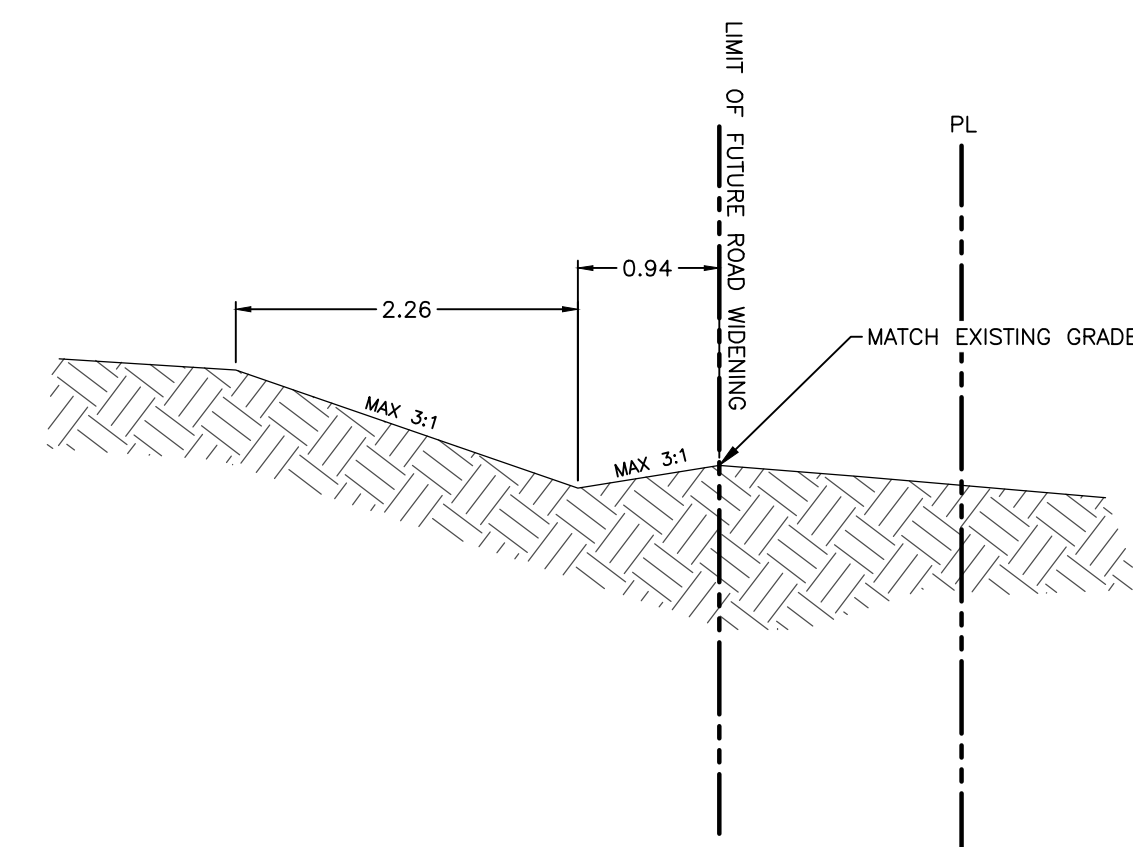
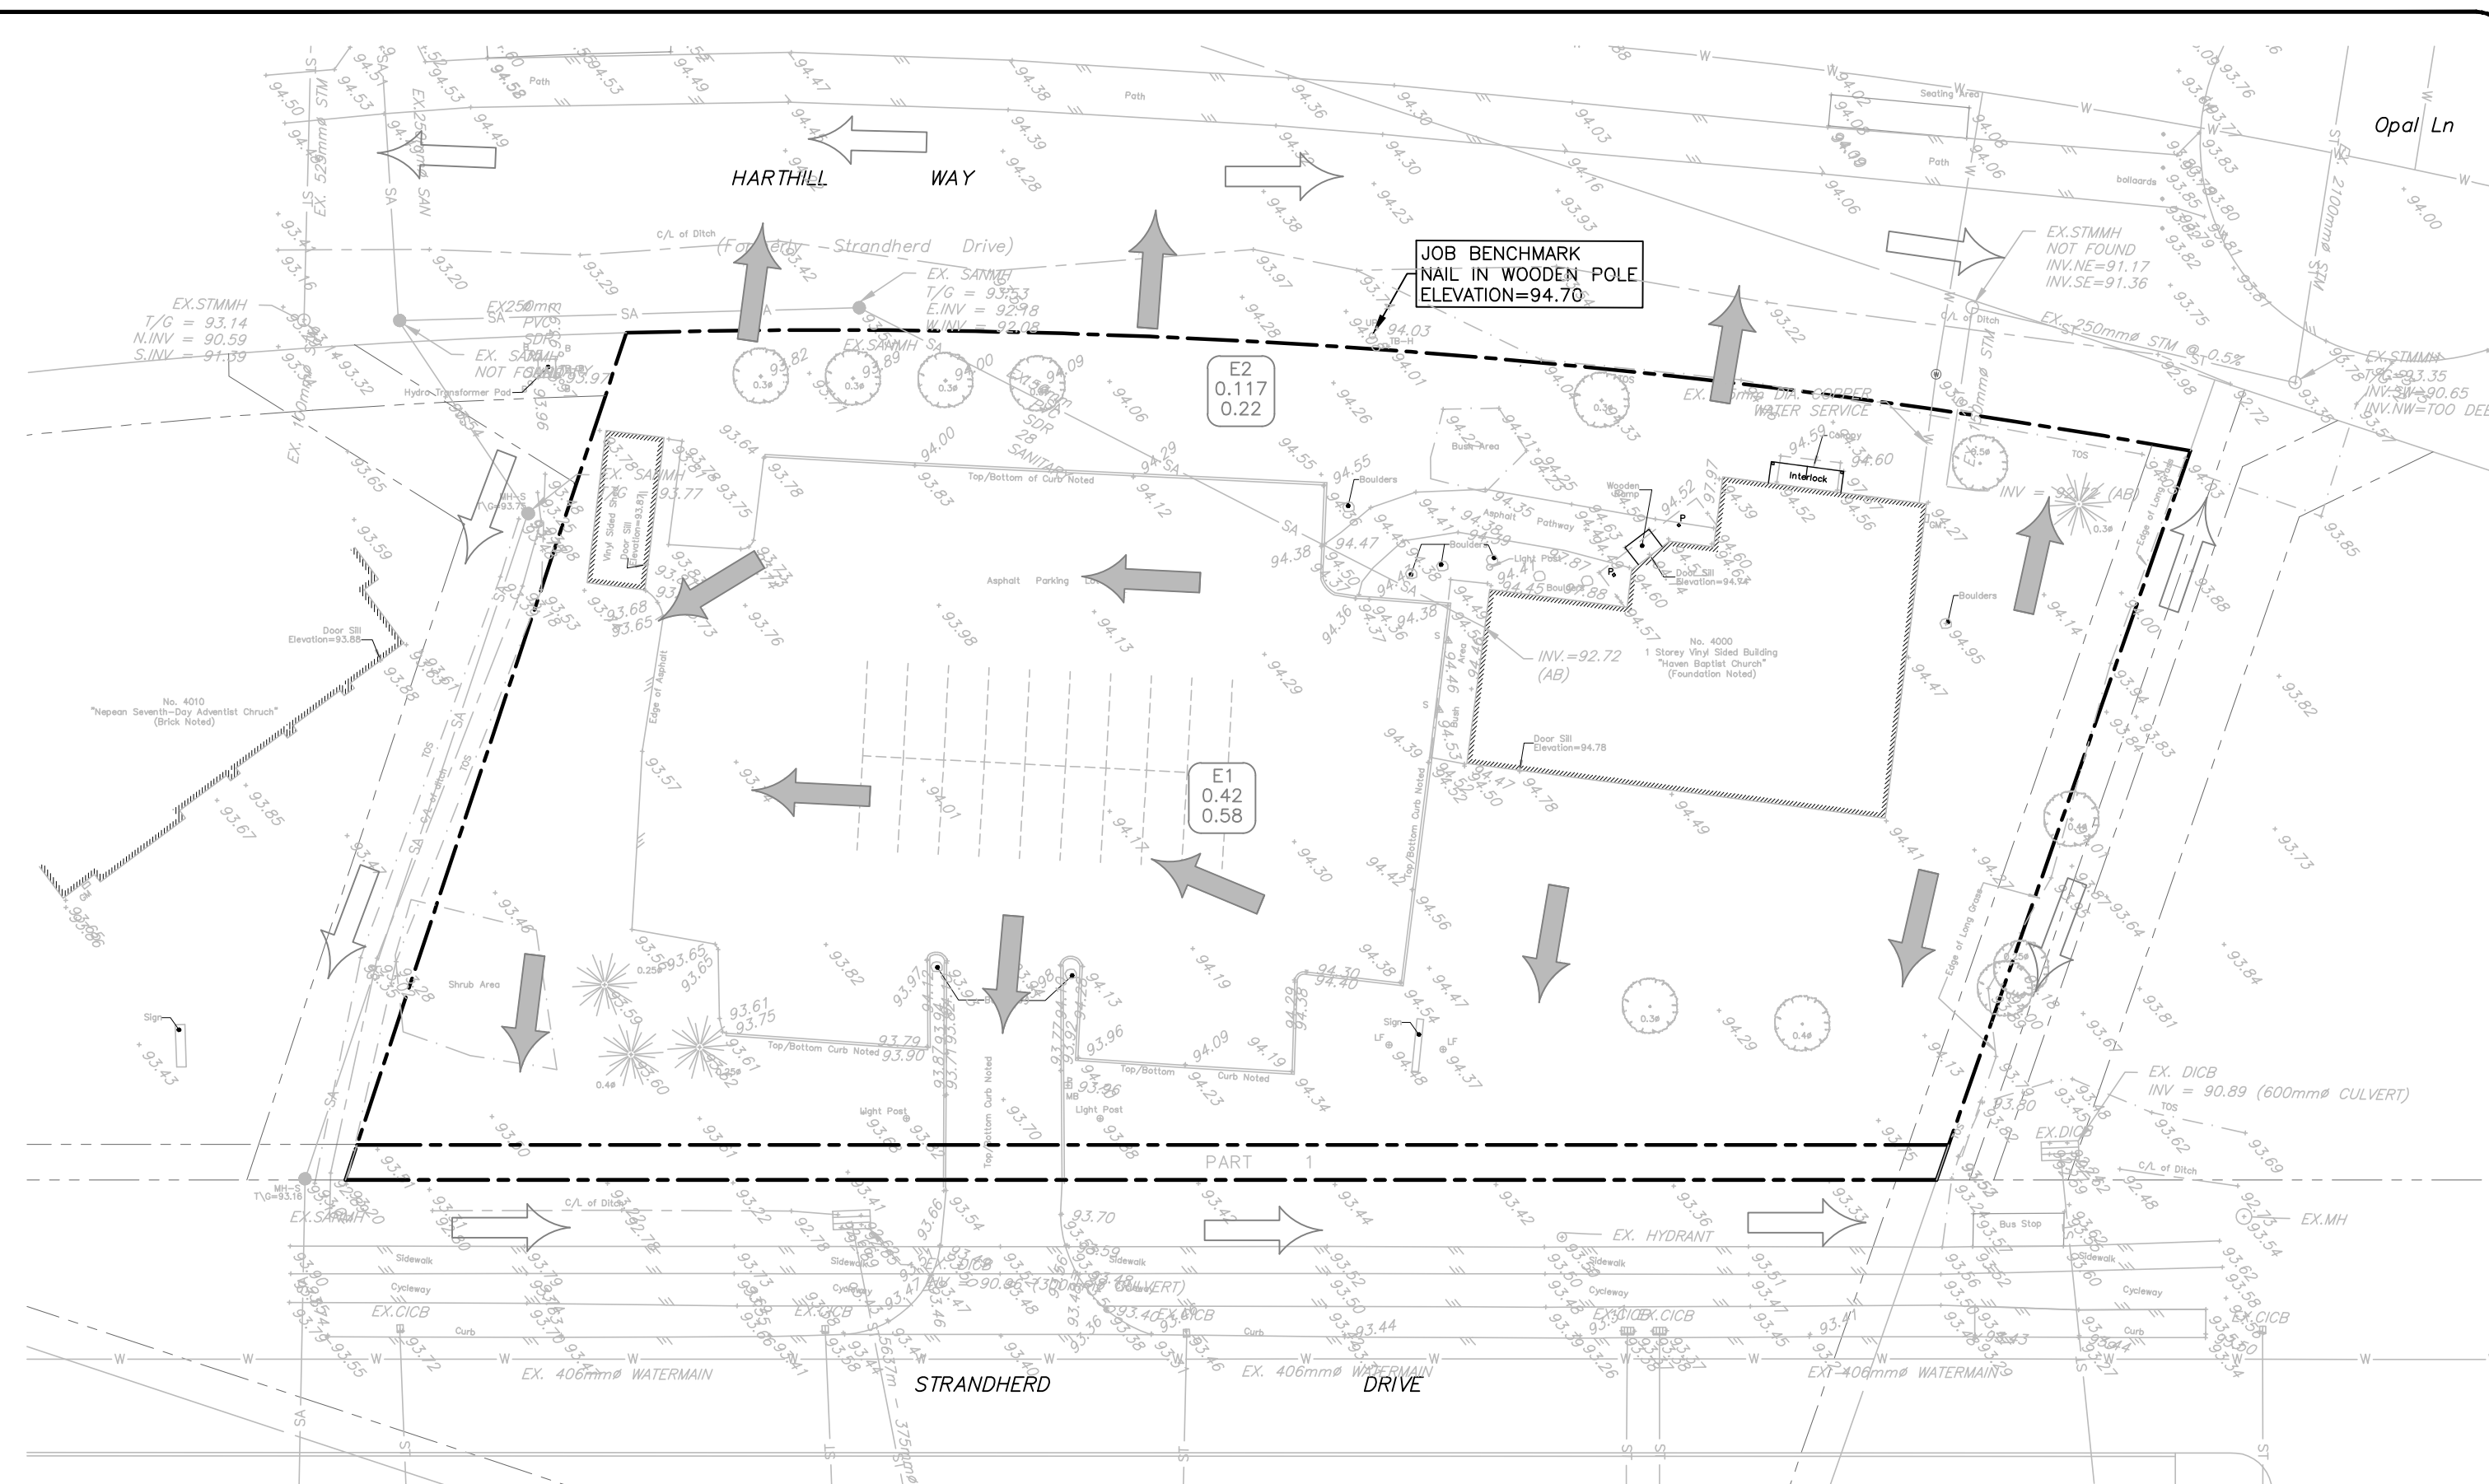


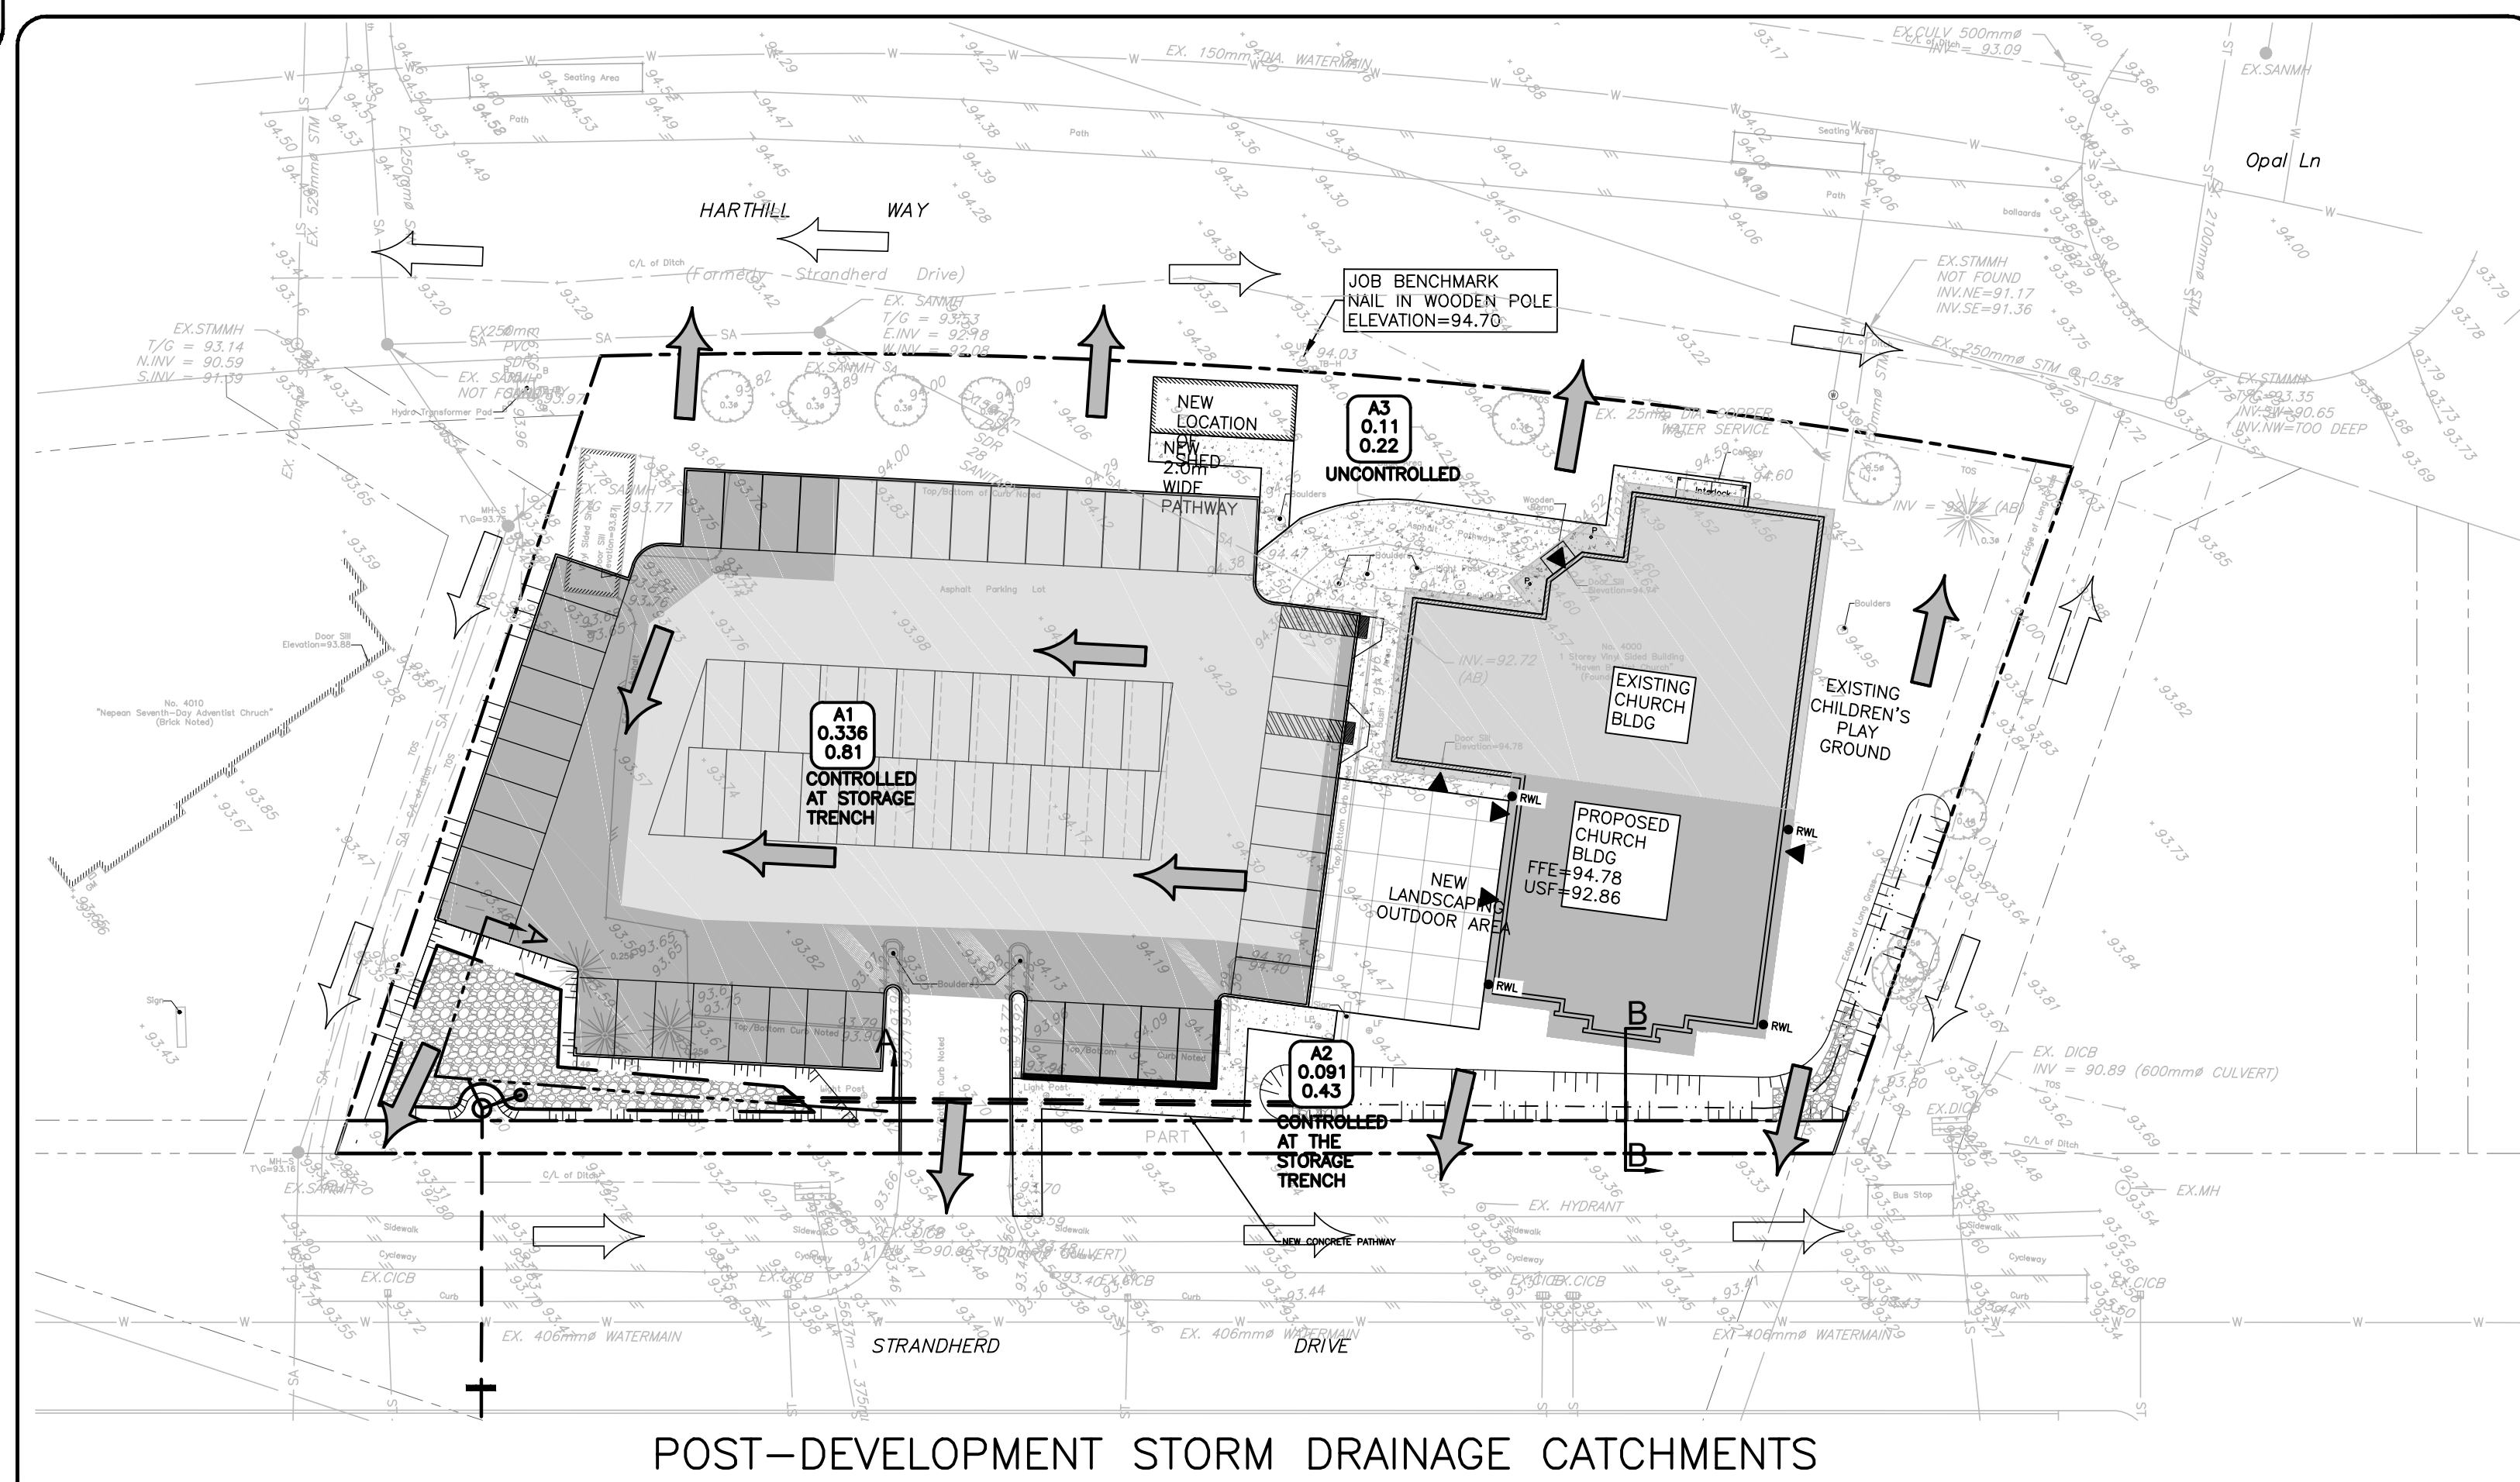


APPROVED
By Lily Xu at 3:27 pm, Apr 17, 2025

LILY XU, MCIP, RPP
MANAGER, DEVELOPMENT REVIEW SOUTH
PLANNING, DEVELOPMENT, AND BUILDING SERVICES
DEPARTMENT, CITY OF OTTAWA

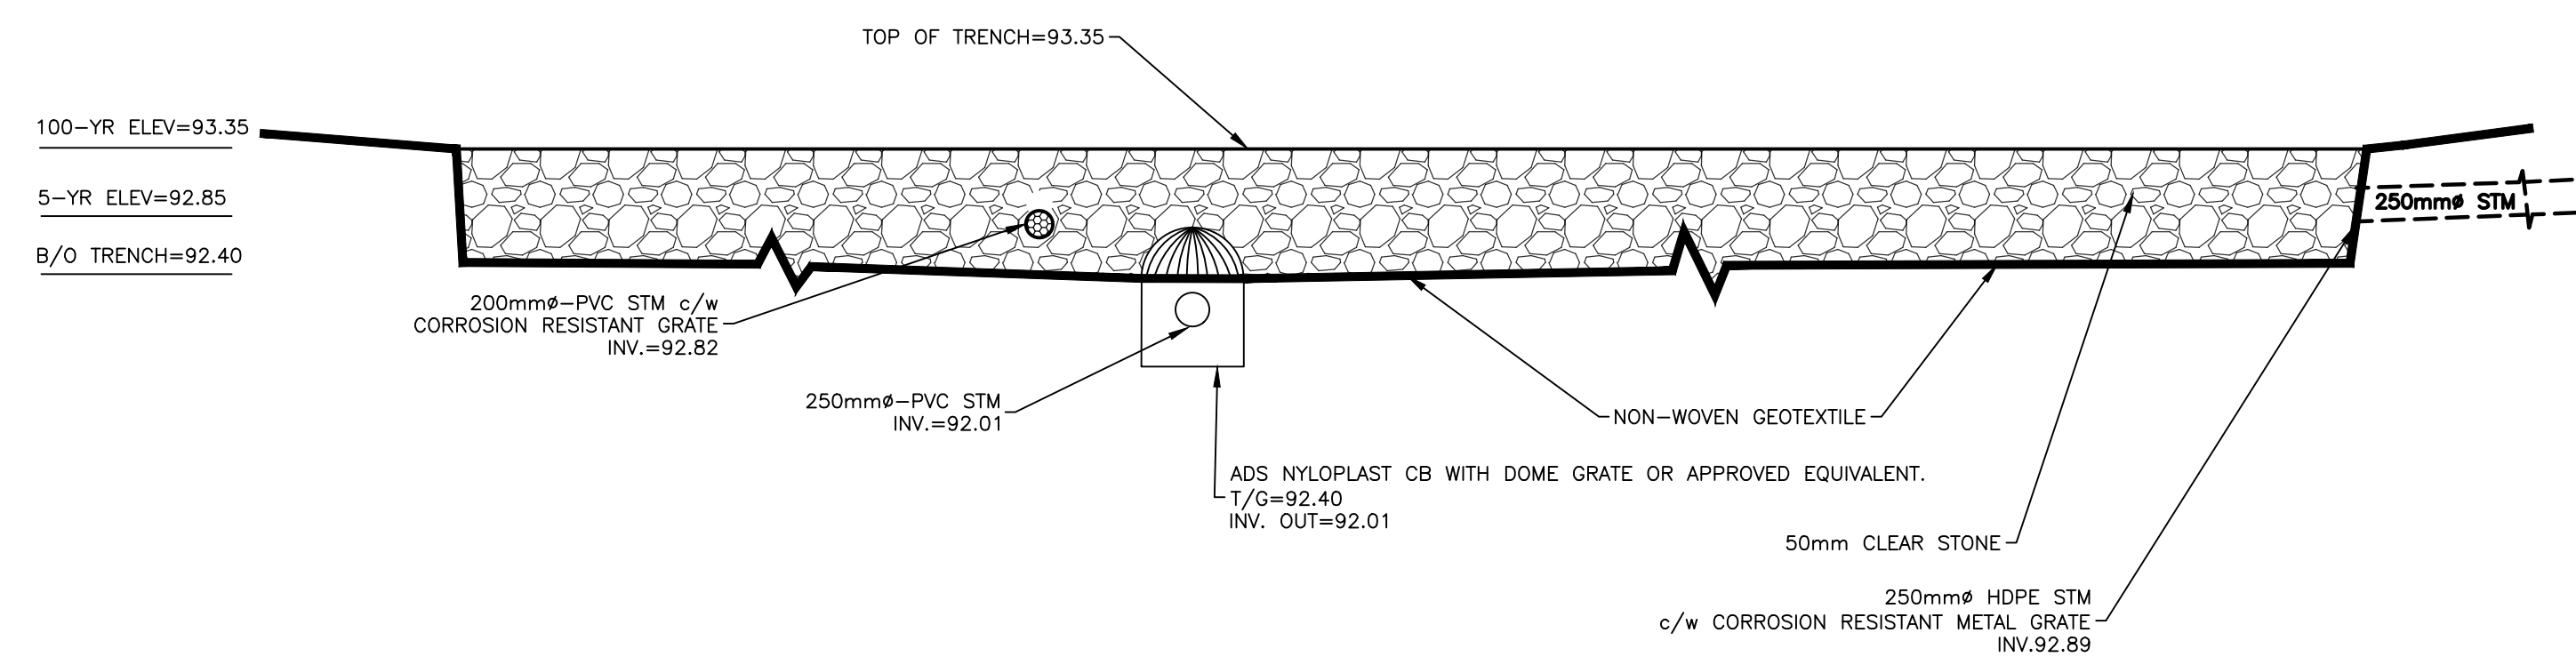

CAUTION
THE POSITION OF ALL POLE LINES, CONDUITS, WATERMAINS, SEWERS AND OTHER UNDERGROUND AND OVERGROUND UTILITIES AND STRUCTURES IS NOT NECESSARILY SHOWN ON THE CONTRACT DRAWINGS, AND WHERE SHOWN, THE ACCURACY OF THE POSITION OF SUCH UTILITIES AND STRUCTURES IS NOT GUARANTEED. BEFORE STARTING WORK, DETERMINE THE EXACT LOCATION OF ALL SUCH UTILITIES AND STRUCTURES AND ASSUME ALL LIABILITY FOR DAMAGE TO THEM.

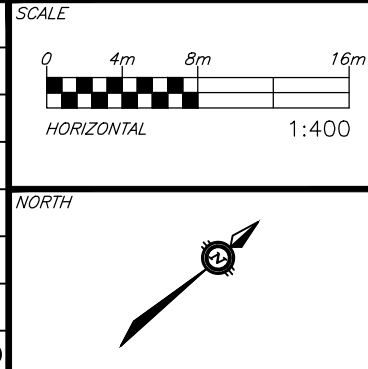[illegible]

DESIGNED
BY

LICENSED PROFESSIONAL ENGINEER
A. K. JARIWALA
100562090
2025/04/14
PROVINCE OF ONTARIO

REVIEWED BY	
-------------	--



HAVEN BAPTIST CHURCH

4000 STRANDHERD DRIVE

OTTAWA, ON. K2J 4R8



exp Services Inc.

T • 613.688.1889 | F • 613.225.7330

2002 Quinlan Drive, Unit 100

Ottawa, ON K2H 8K6

Canada

www.exp.ca

- BUILDING • EARTH & ENVIRONMENT • ENERGY •
- INDUSTRIAL • INFRASTRUCTURE • SUSTAINABILITY •

BASEPLAN	AJ
DESIGN	AJ
CHECKED	AA
CAD	AJ
PROJECT MANAGER	AA
APPROVED	AA

PROJECT	HAVEN BAPTIST CHURCH 4000 STRANDHERD Drive OTTAWA, ONTARIO.
TITLE	PRE-DEV AND POST-DEV STORM DRAINAGE AREA PLAN

PROJECT No.	OTT-22029363-AO
SURVEY BY	AOV
SURVEY DATE	DEC 10, 2018
DRAWING No.	C400