



D3
L5000
TYPICAL INDIGENOUS WAYFINDING ELEMENT AT CHEO INTEGRATED TREATMENT CENTRE ENTRANCES AND EXISTING CHEO ENTRANCE
IMAGE

NOT TO SCALE

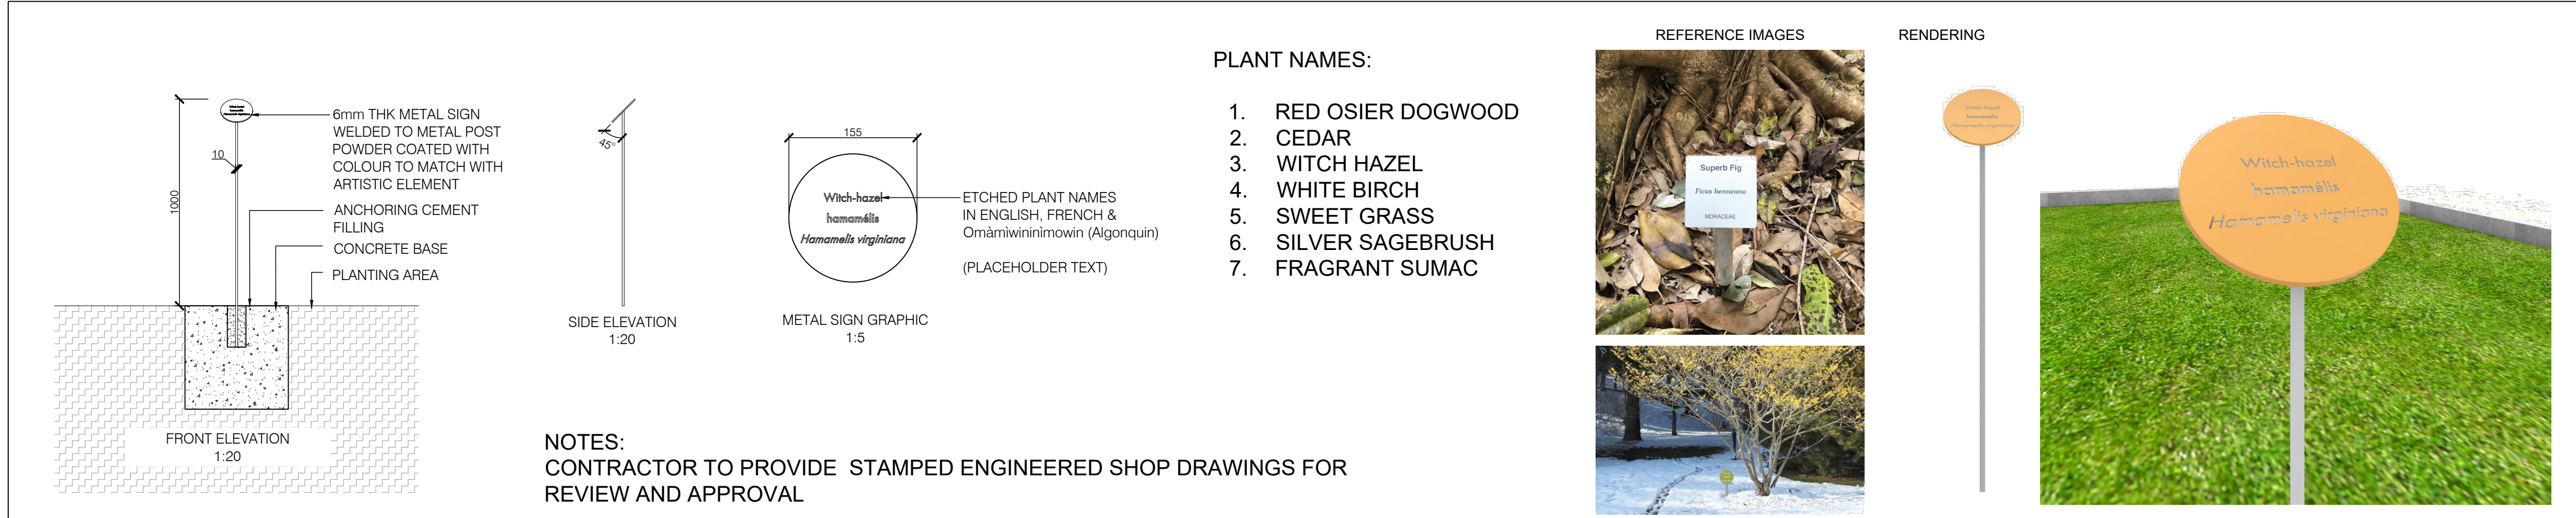


D3
L5000
INTERPRETIVE SIGNAGE FOR PLANT IDENTIFICATION
DETAIL

NOT TO SCALE

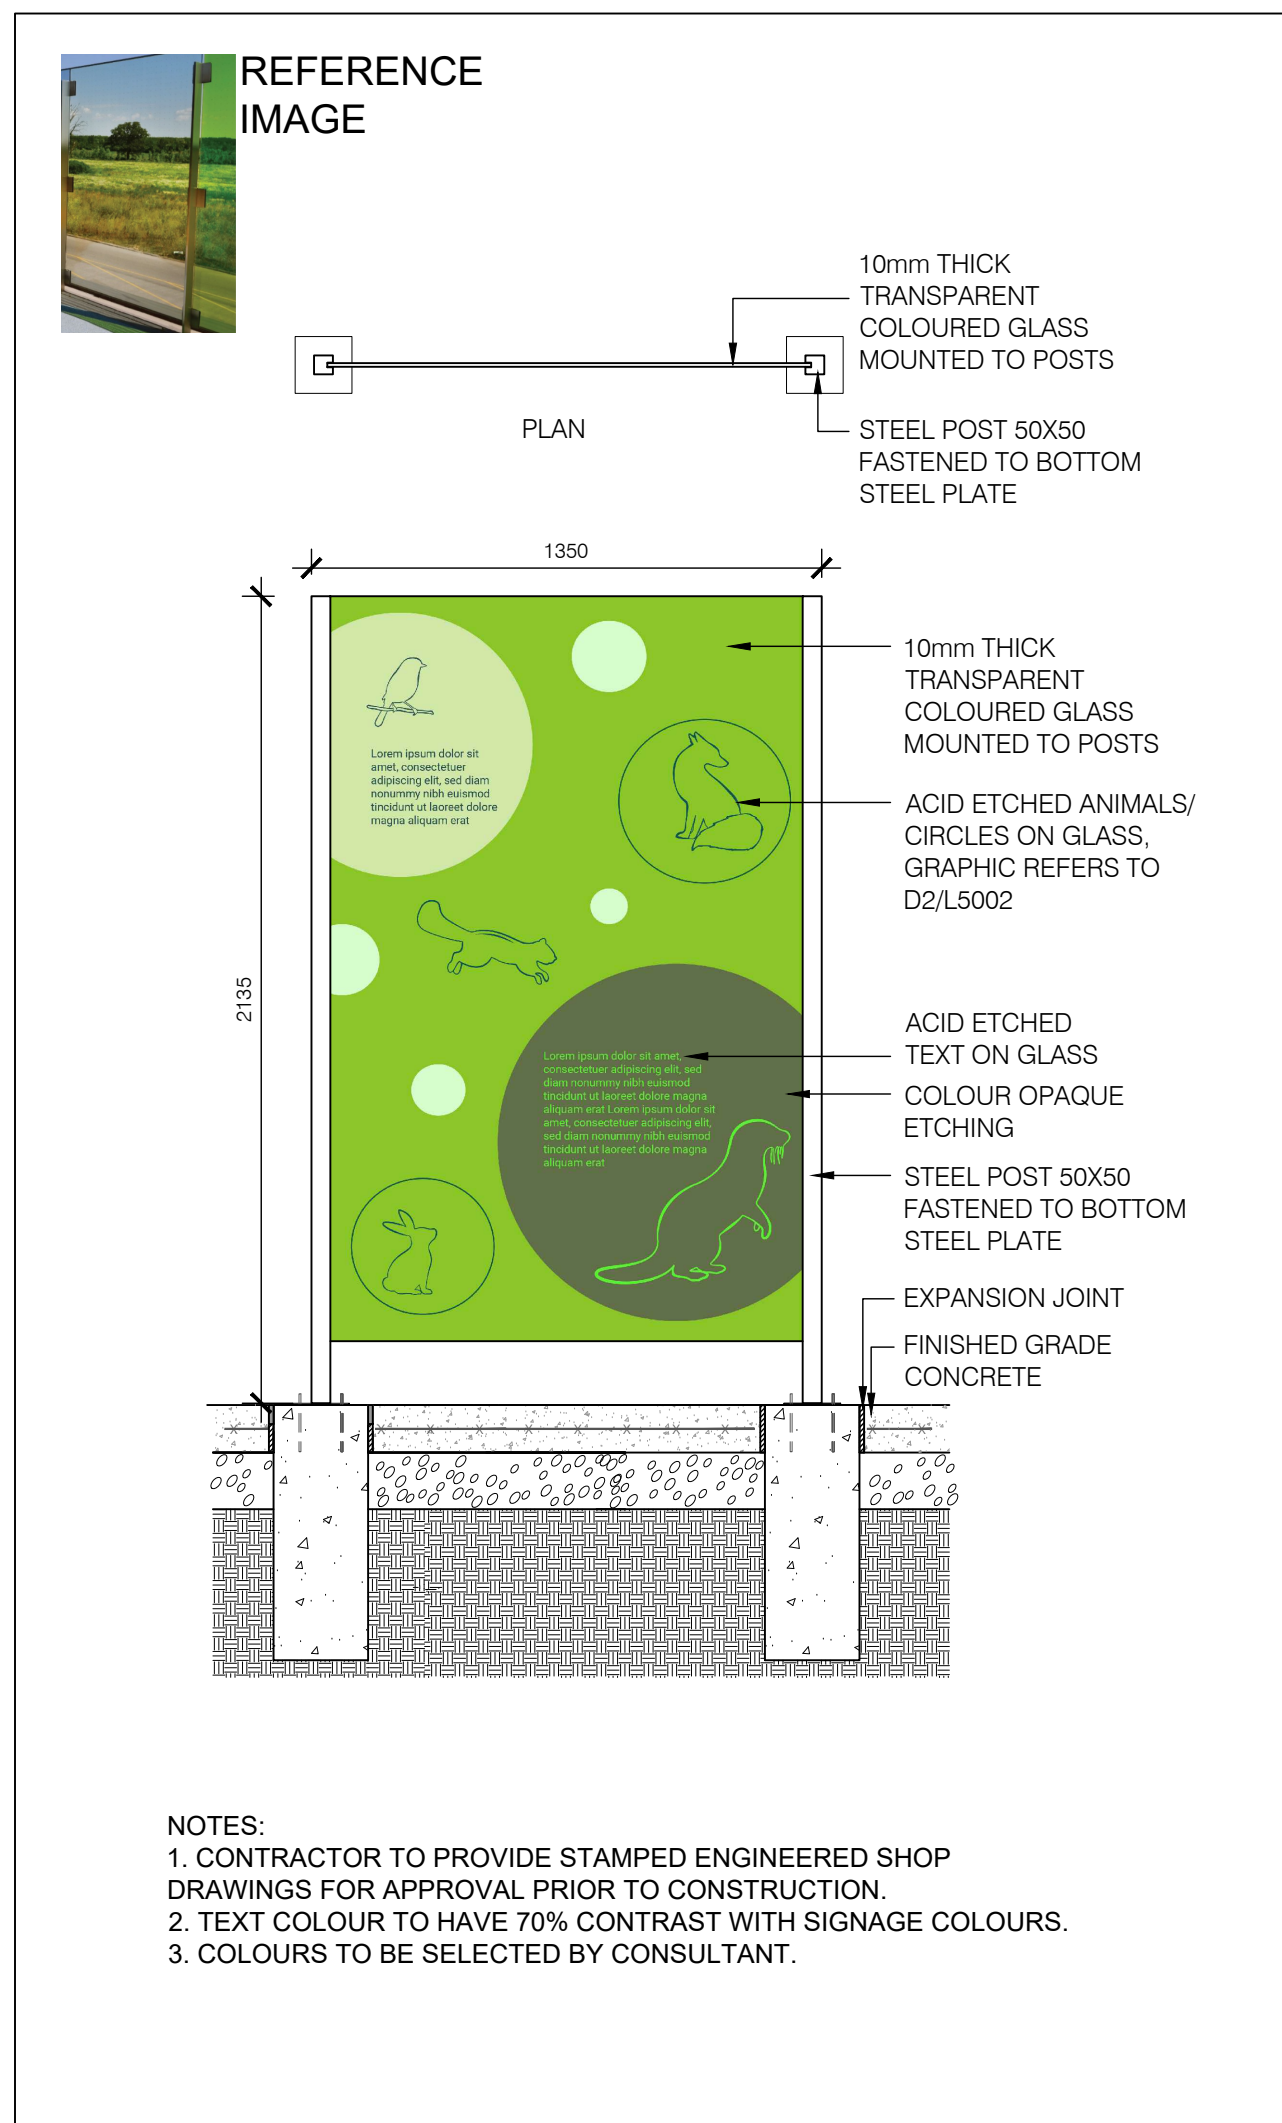


D3
L5000
TYPICAL WIND SCREEN AT LEVEL 2 ENTRANCE
IMAGE

NOT TO SCALE

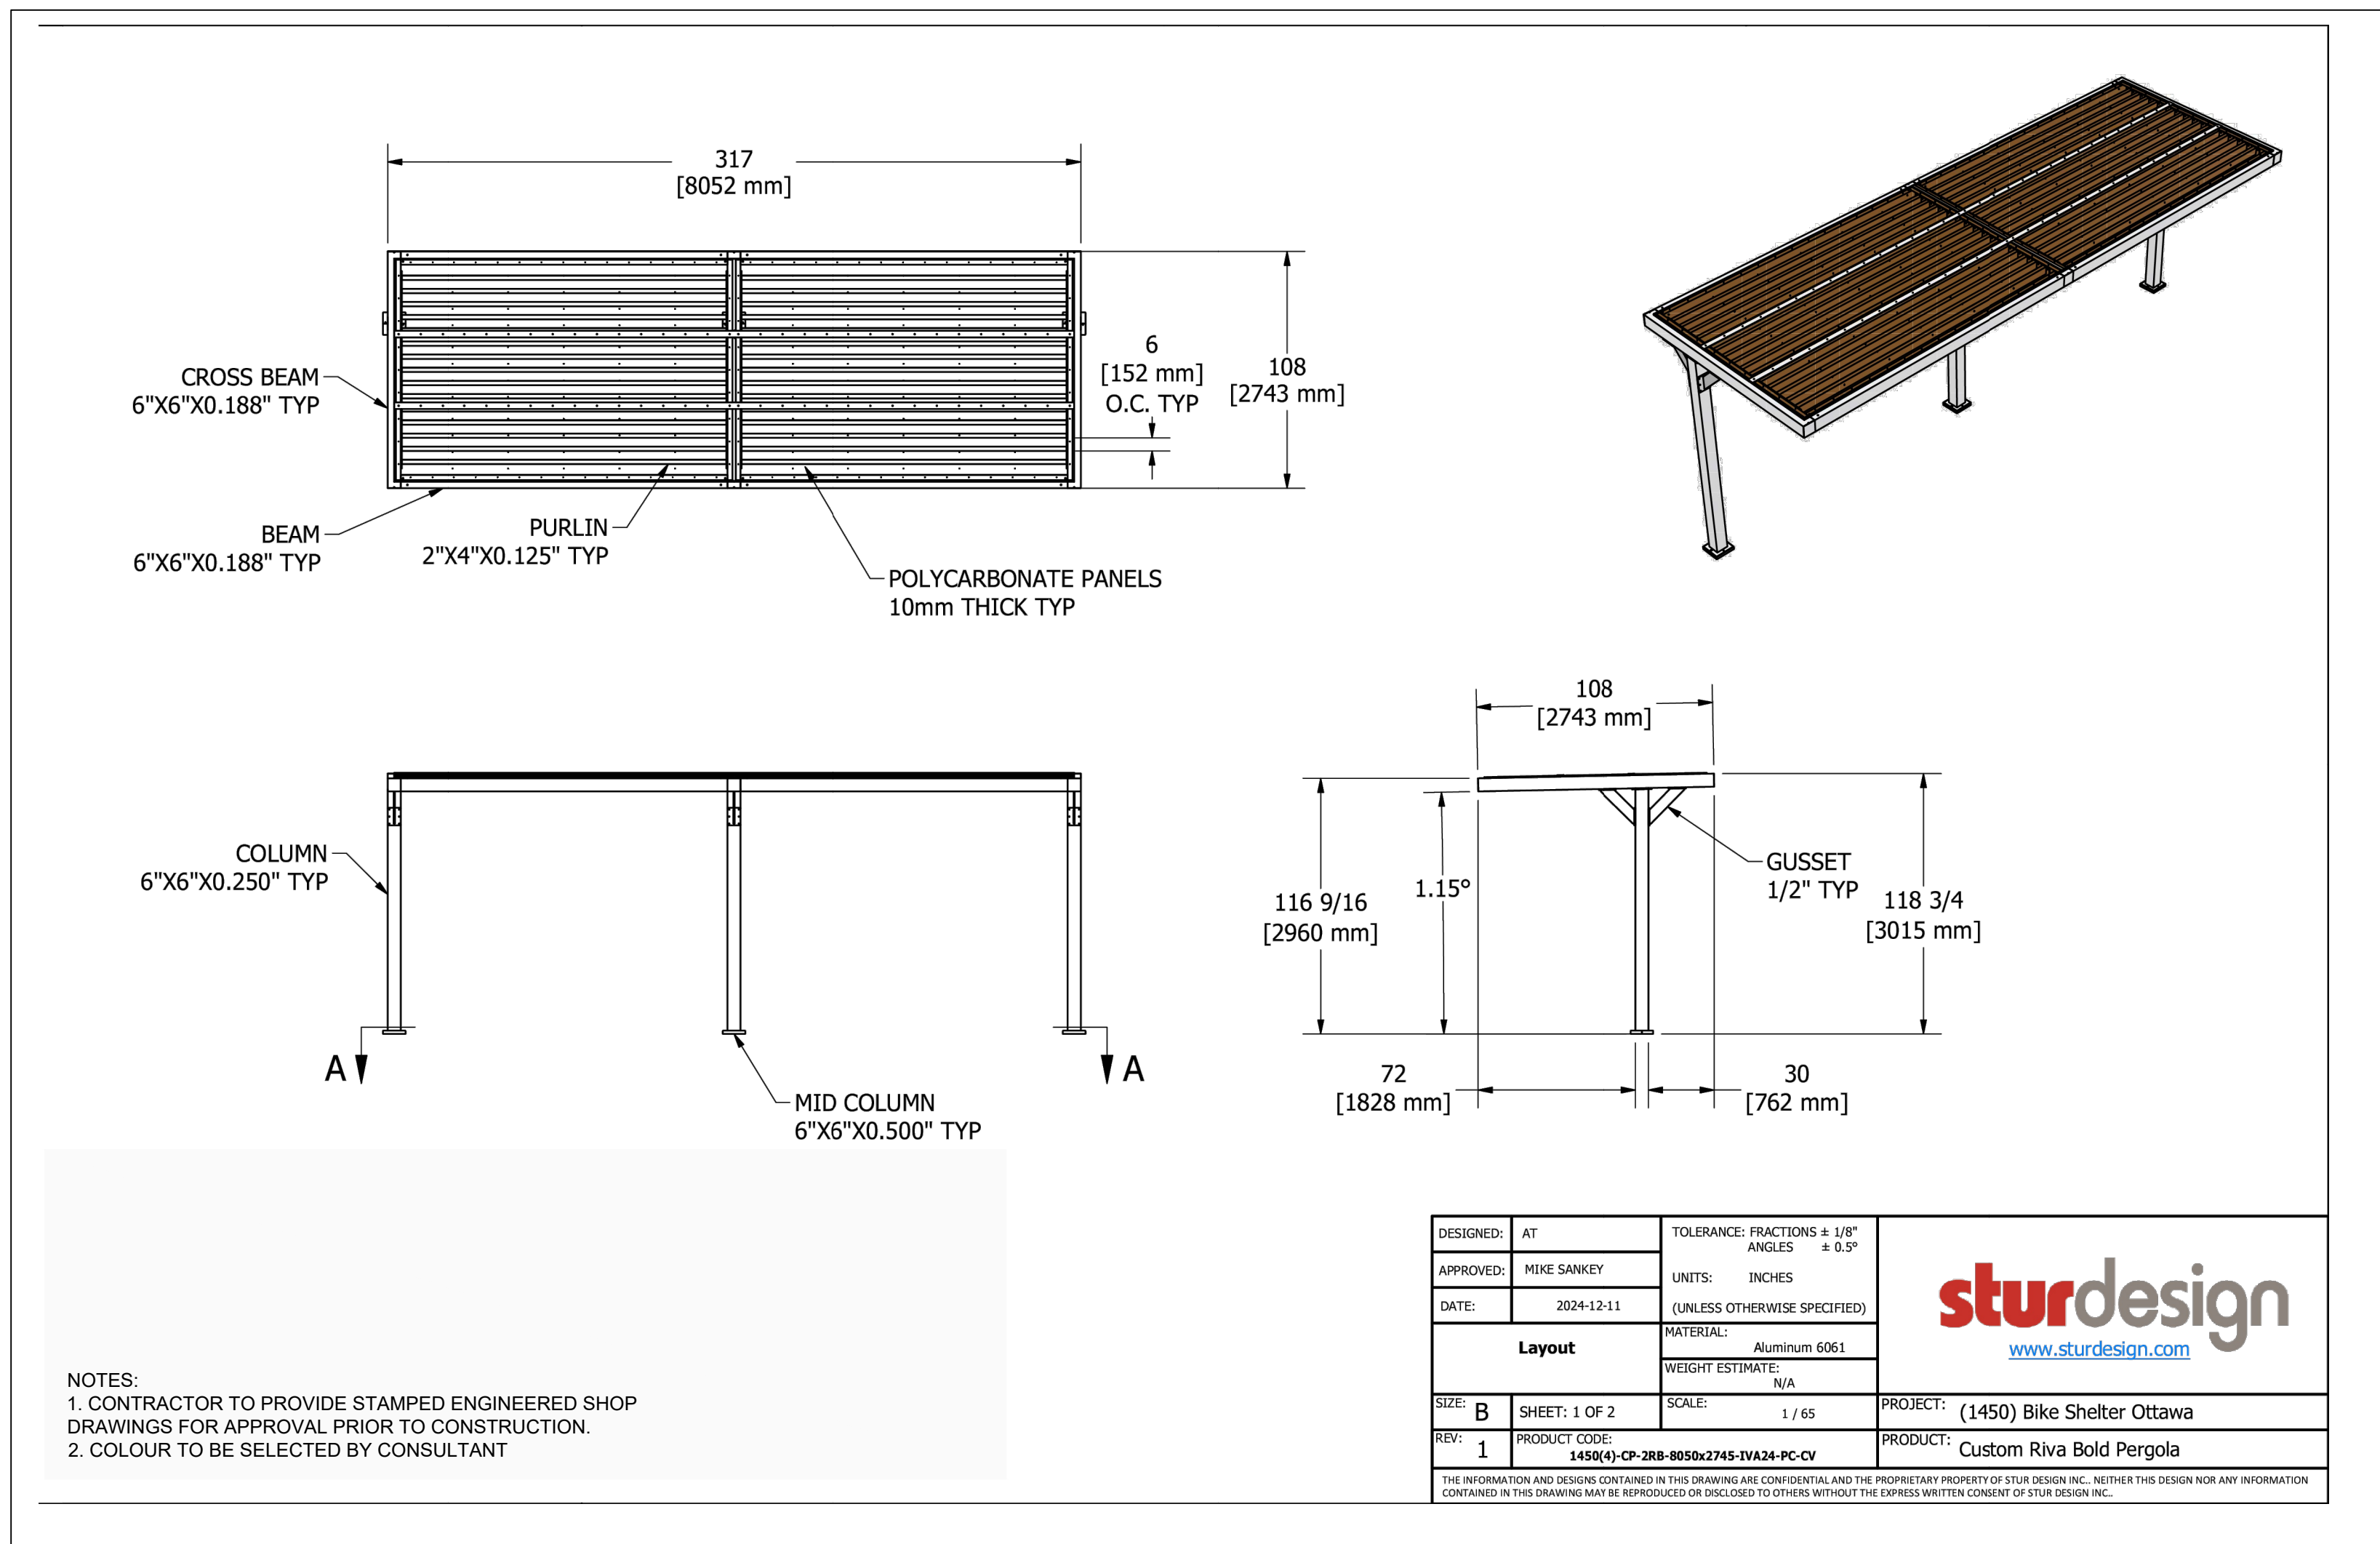

D4
L5000
TYPICAL UNENCLOSED BIKE SHELTER AT LEVEL 1 ENTRANCE
MANUFACTURER'S CUTSHEET

NOT TO SCALE

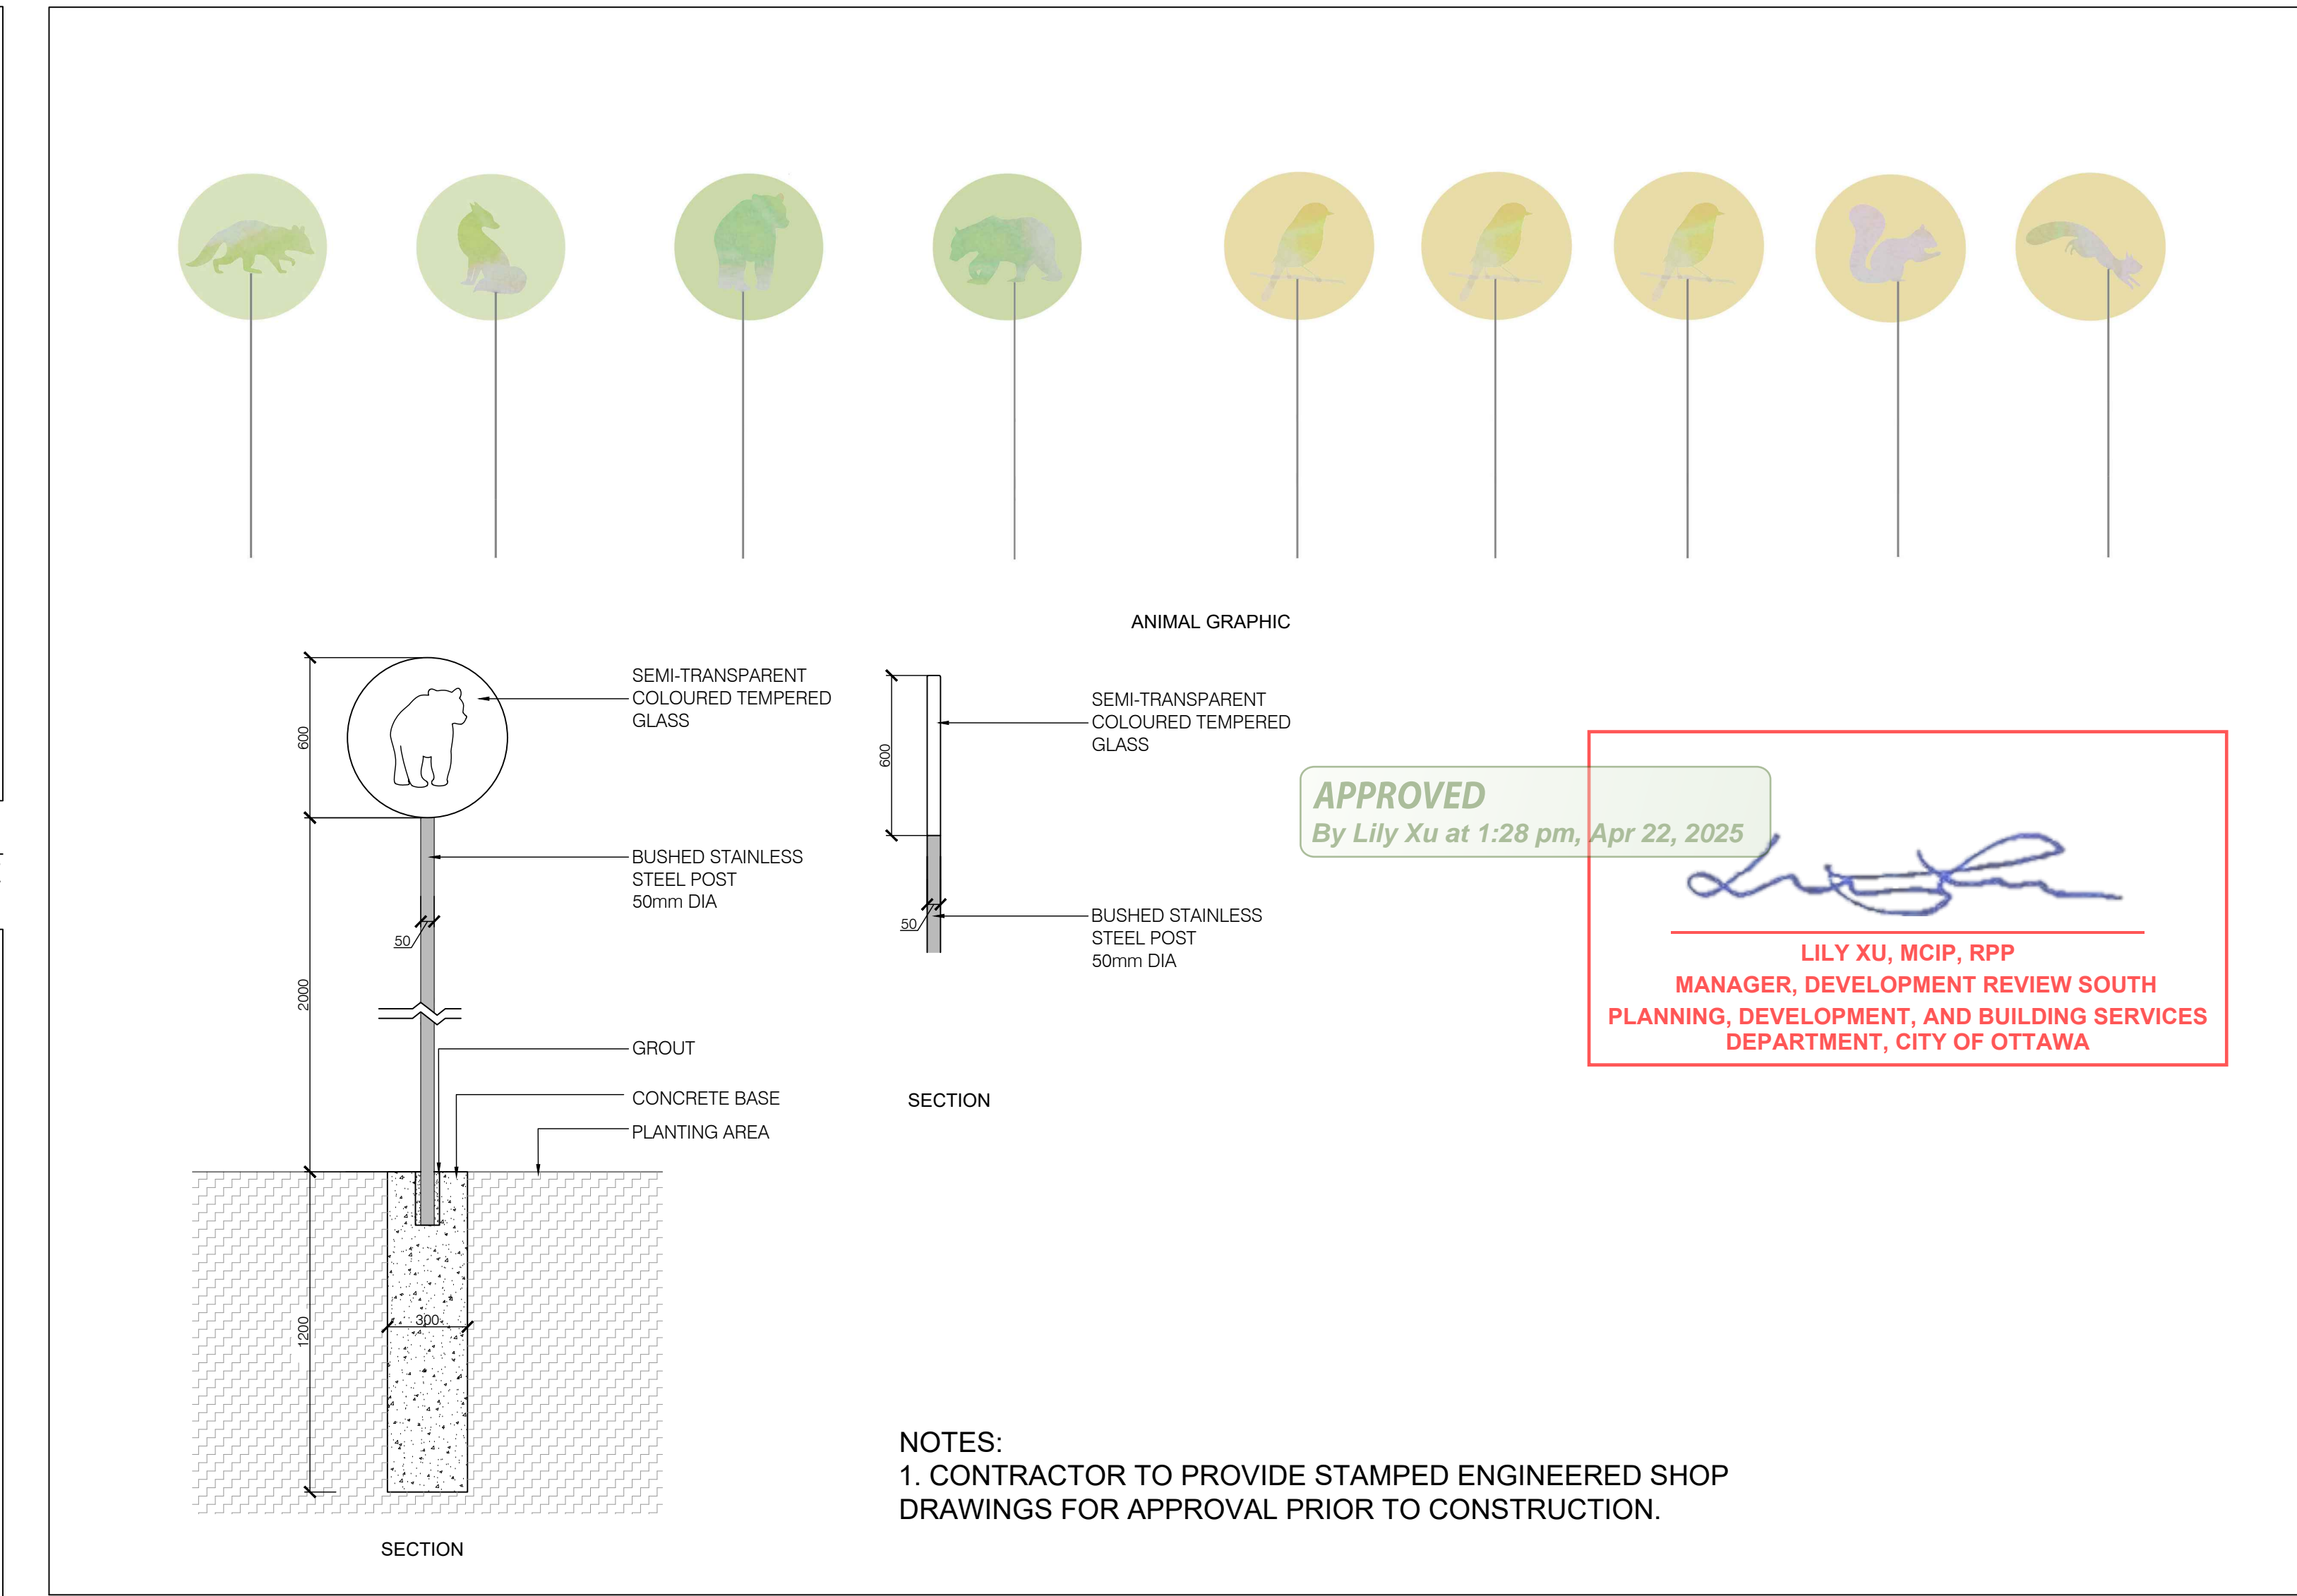


D3
L5000
TYPICAL ARTISTIC ELEMENT AT LEVEL 2 ENHANCED DROP-OFF
DETAIL

SCALE 1:20




D4
L5000
TYPICAL BENCH TYPE ONE
MANUFACTURER'S CUT SHEET

NOT TO SCALE

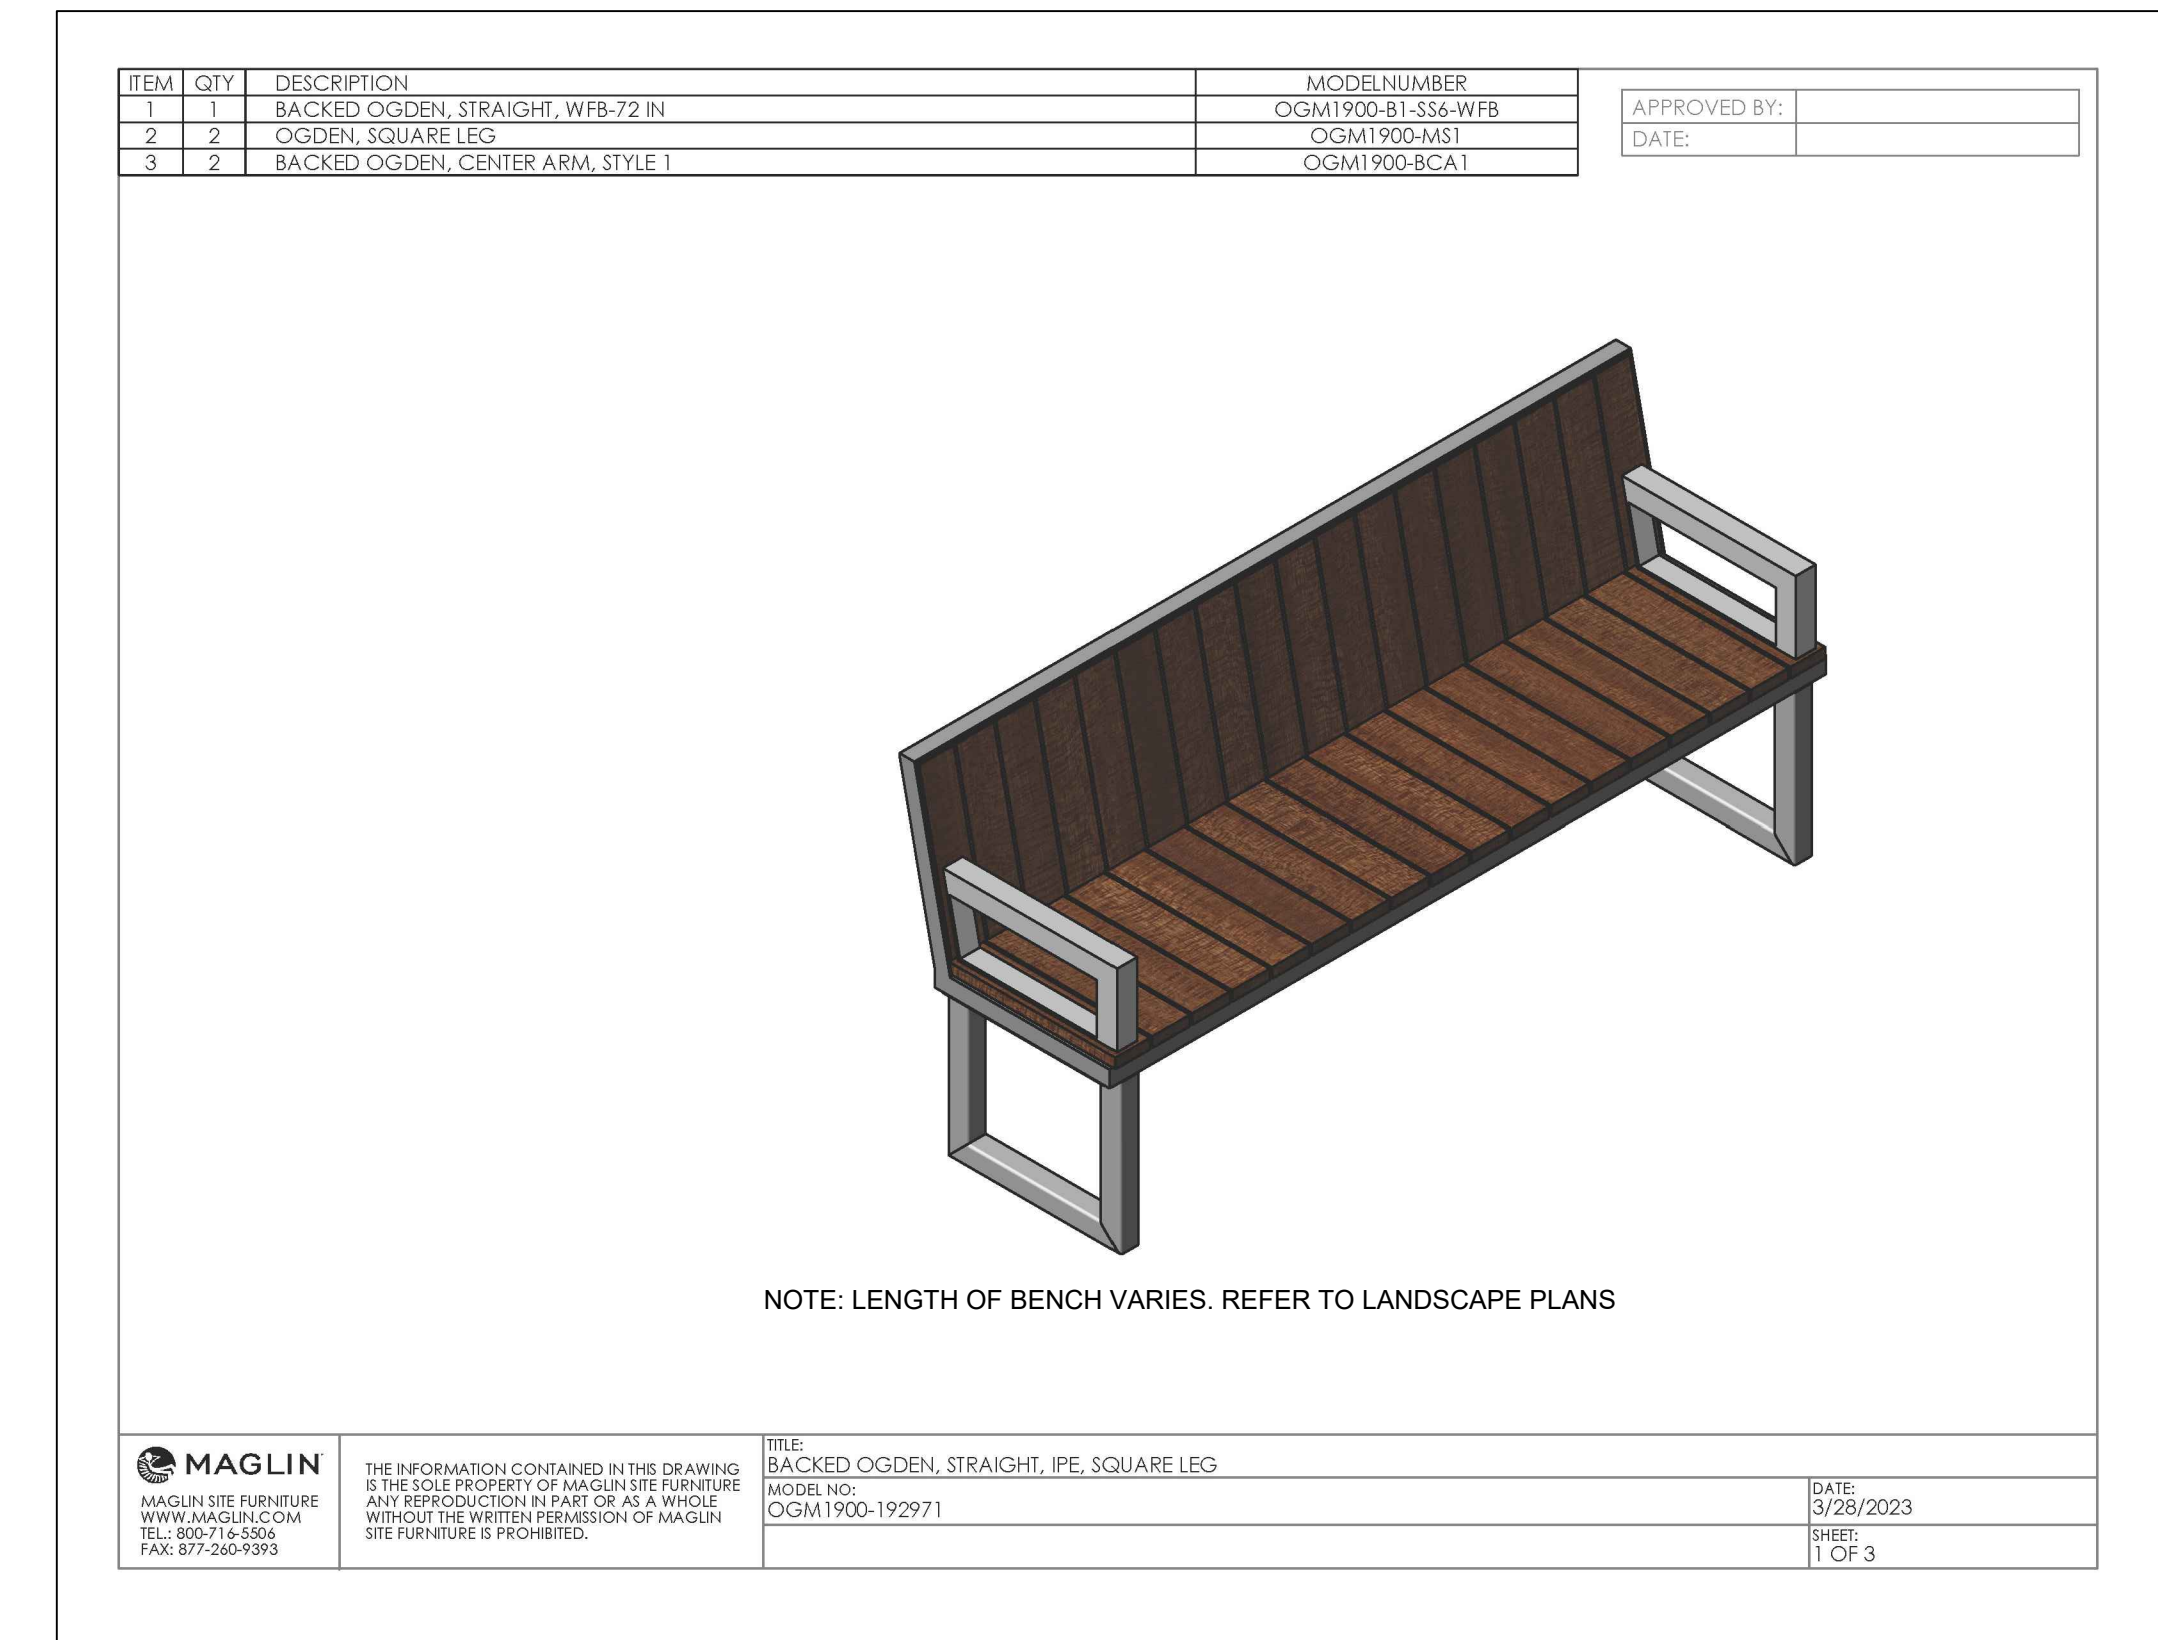


D4
L5000
TYPICAL BENCH TYPE TWO
MANUFACTURER'S CUT SHEET

NOT TO SCALE

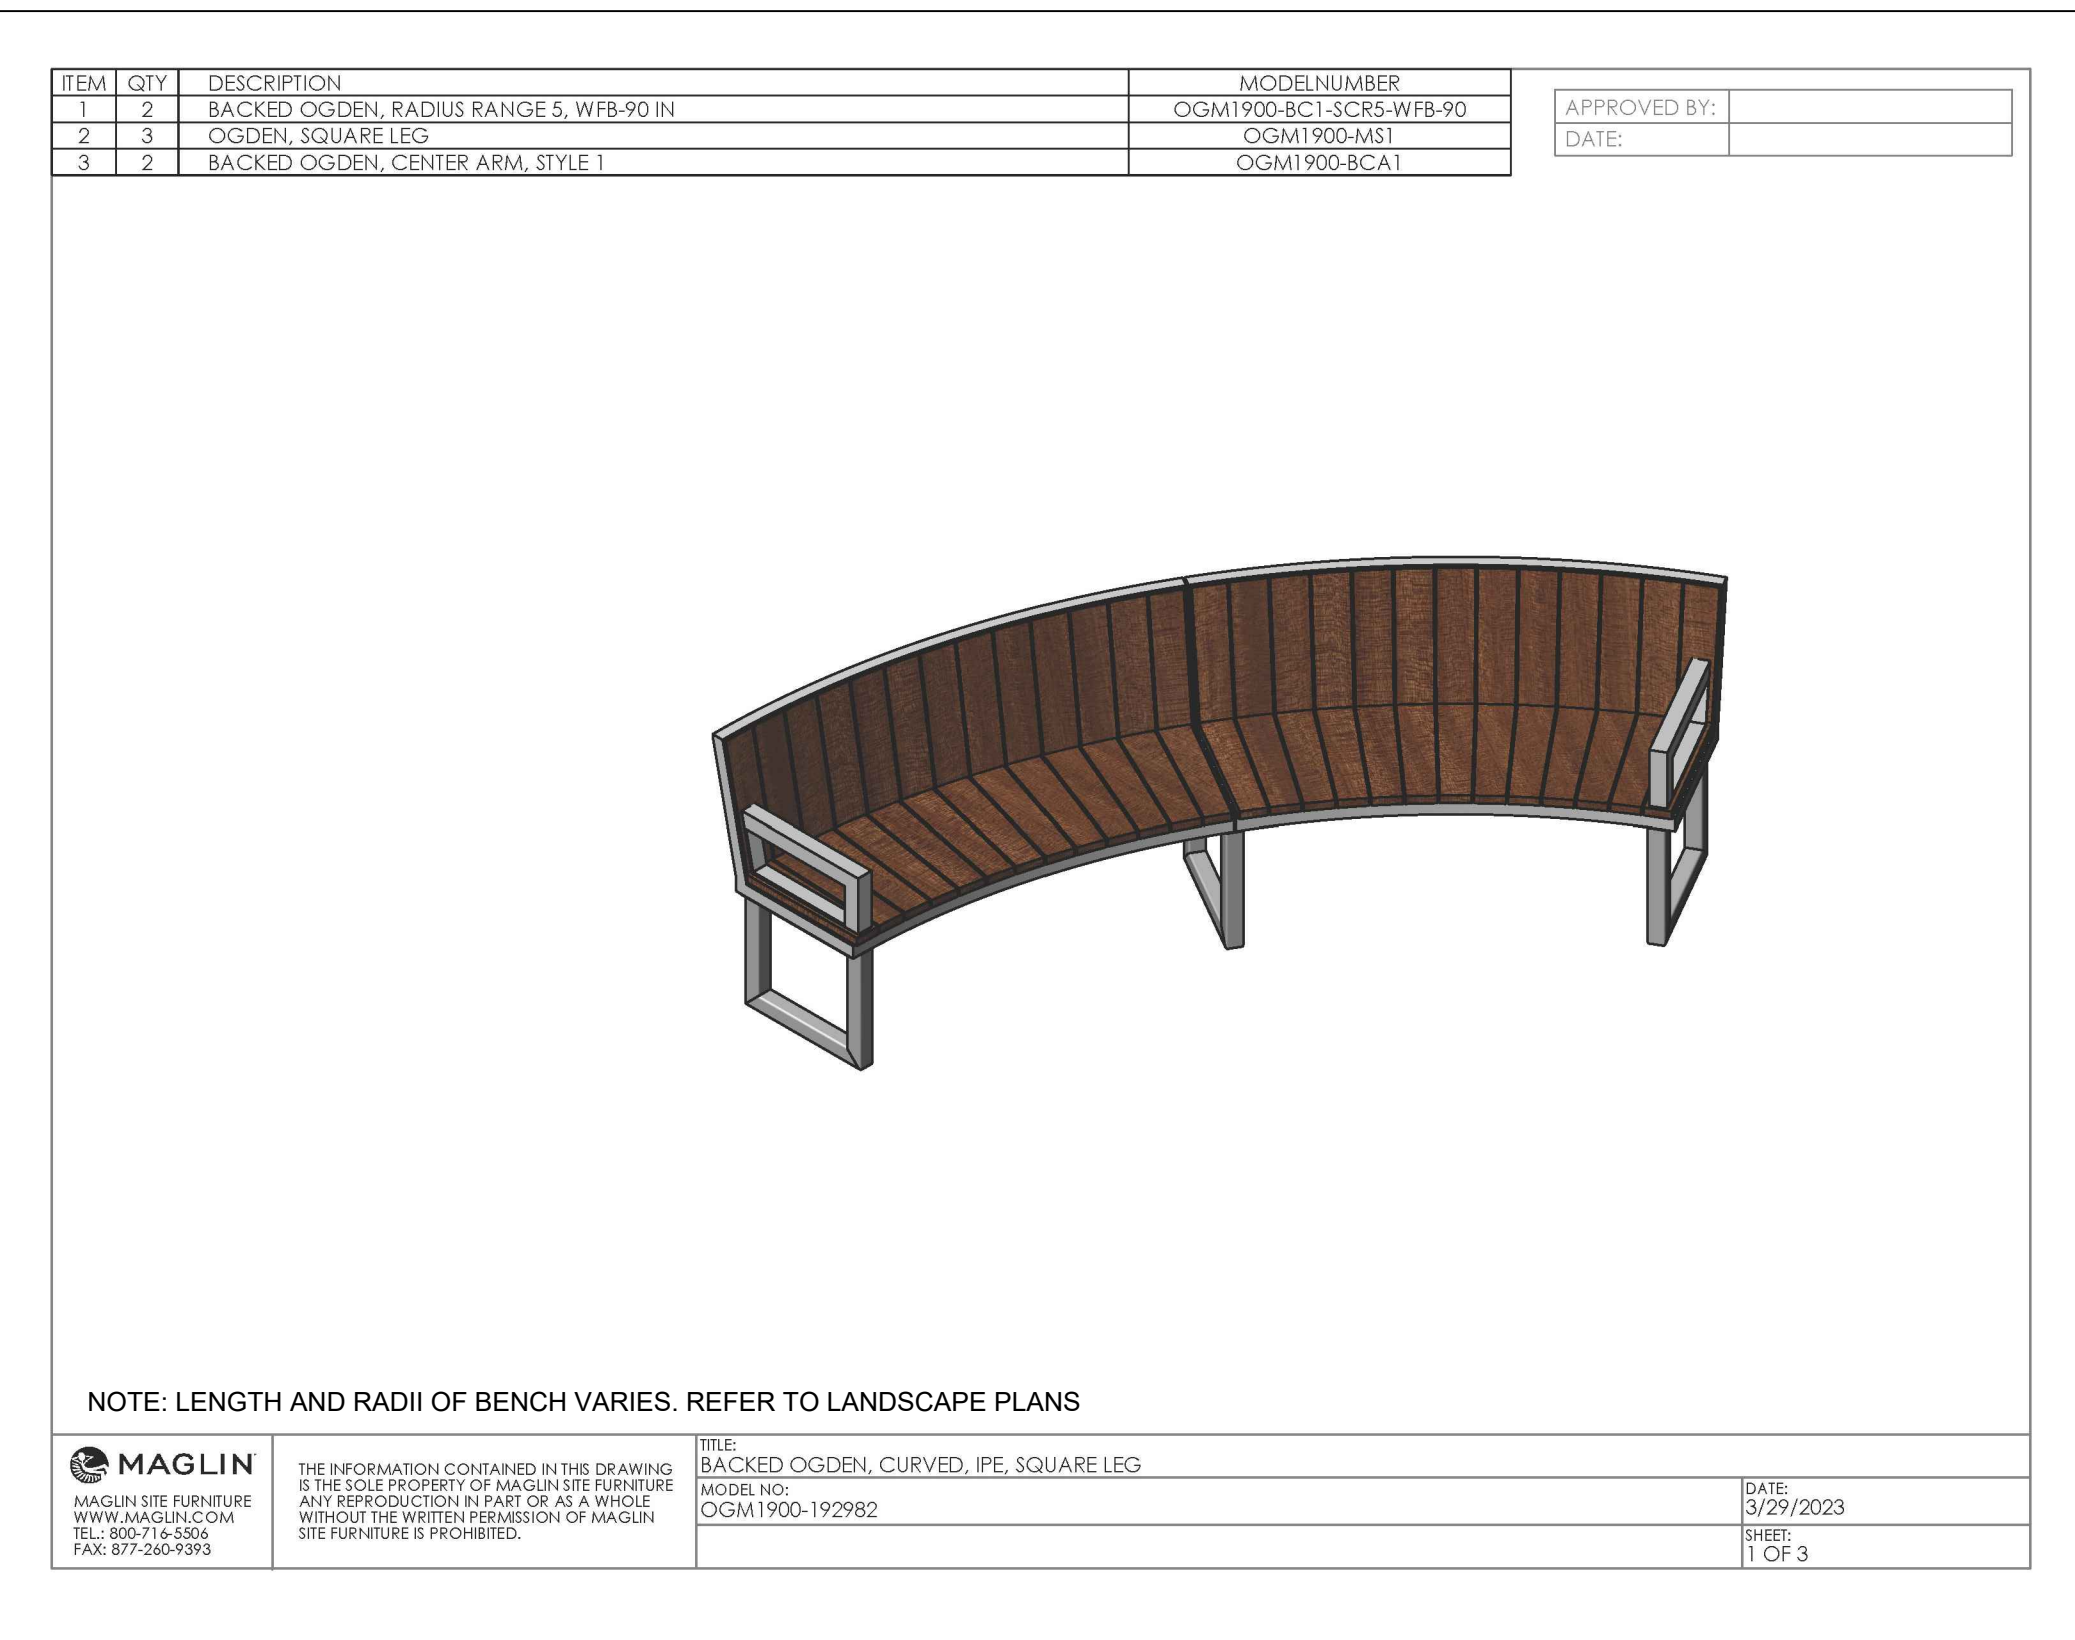

D4
L5000
TYPICAL CURVILINEAR BENCH
MANUFACTURER'S CUT SHEET

NOT TO SCALE

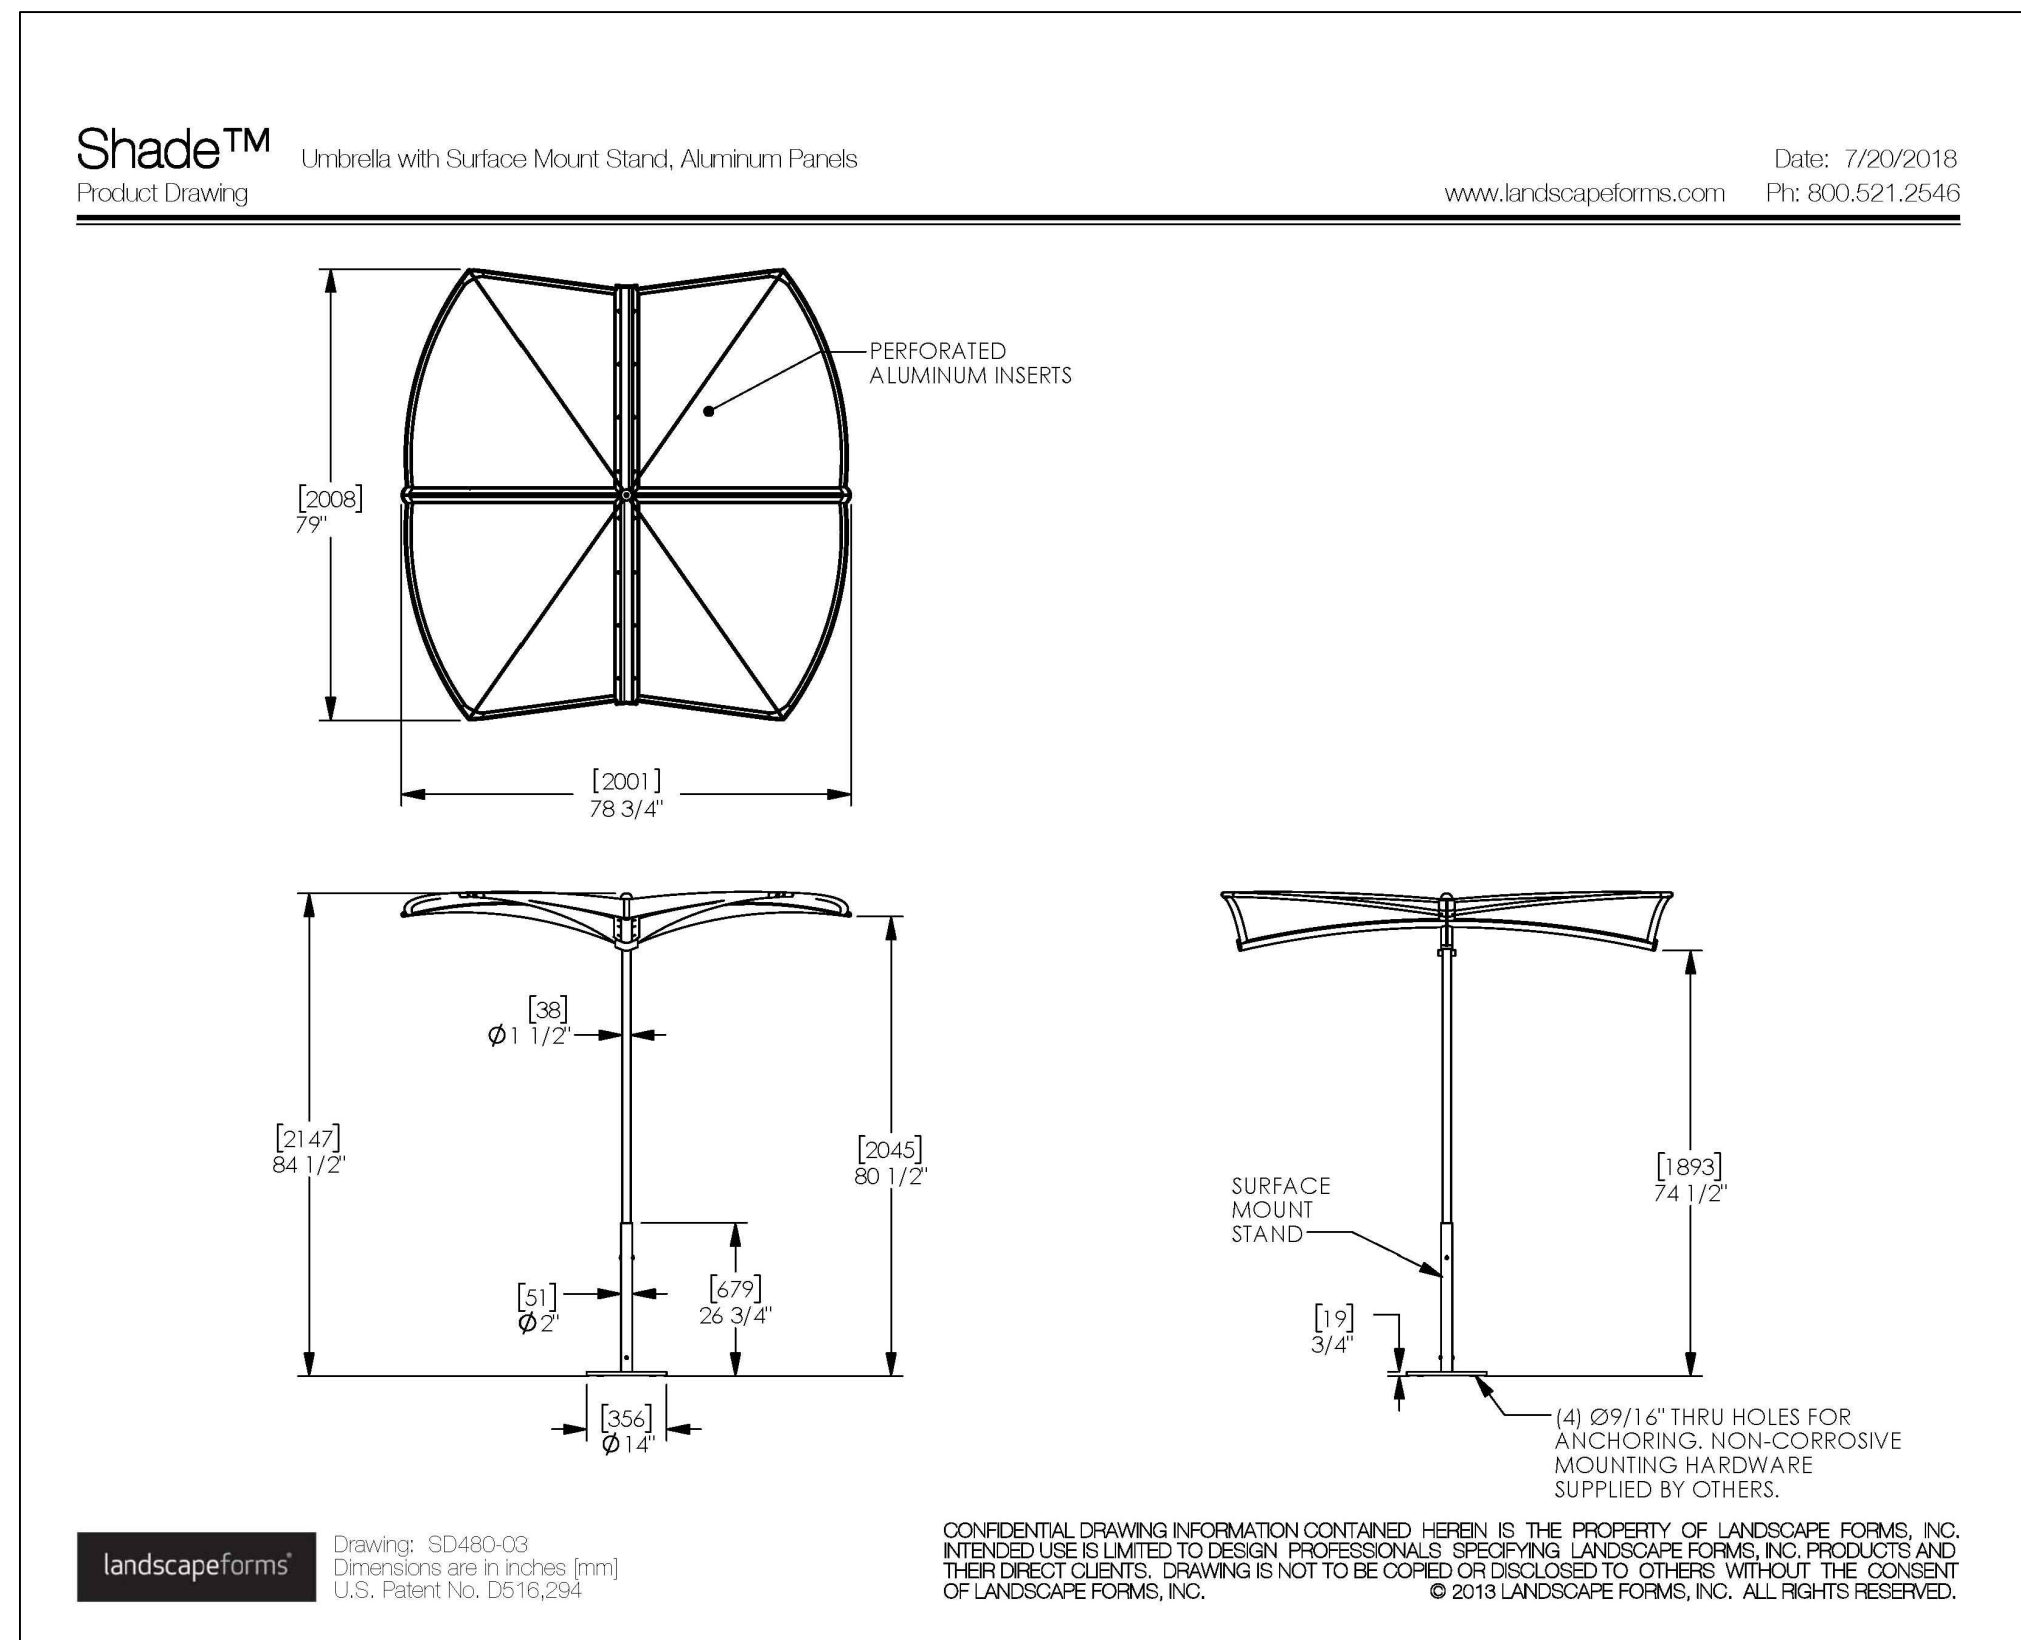

D4
L5000
TYPICAL UMBRELLA TYPE ONE
MANUFACTURER'S CUT SHEET

NOT TO SCALE

LILY XU, MCIP, RPP
MANAGER, DEVELOPMENT REVIEW SOUTH
PLANNING, DEVELOPMENT, AND BUILDING SERVICES
DEPARTMENT, CITY OF OTTAWA

2025-02-20

2025-02-20

