


D1
L5003

TYPICAL ORNAMENTAL METAL FENCE AT ARRIVAL GARDEN
MANUFACTURER'S CUT SHEET


NOT TO SCALE

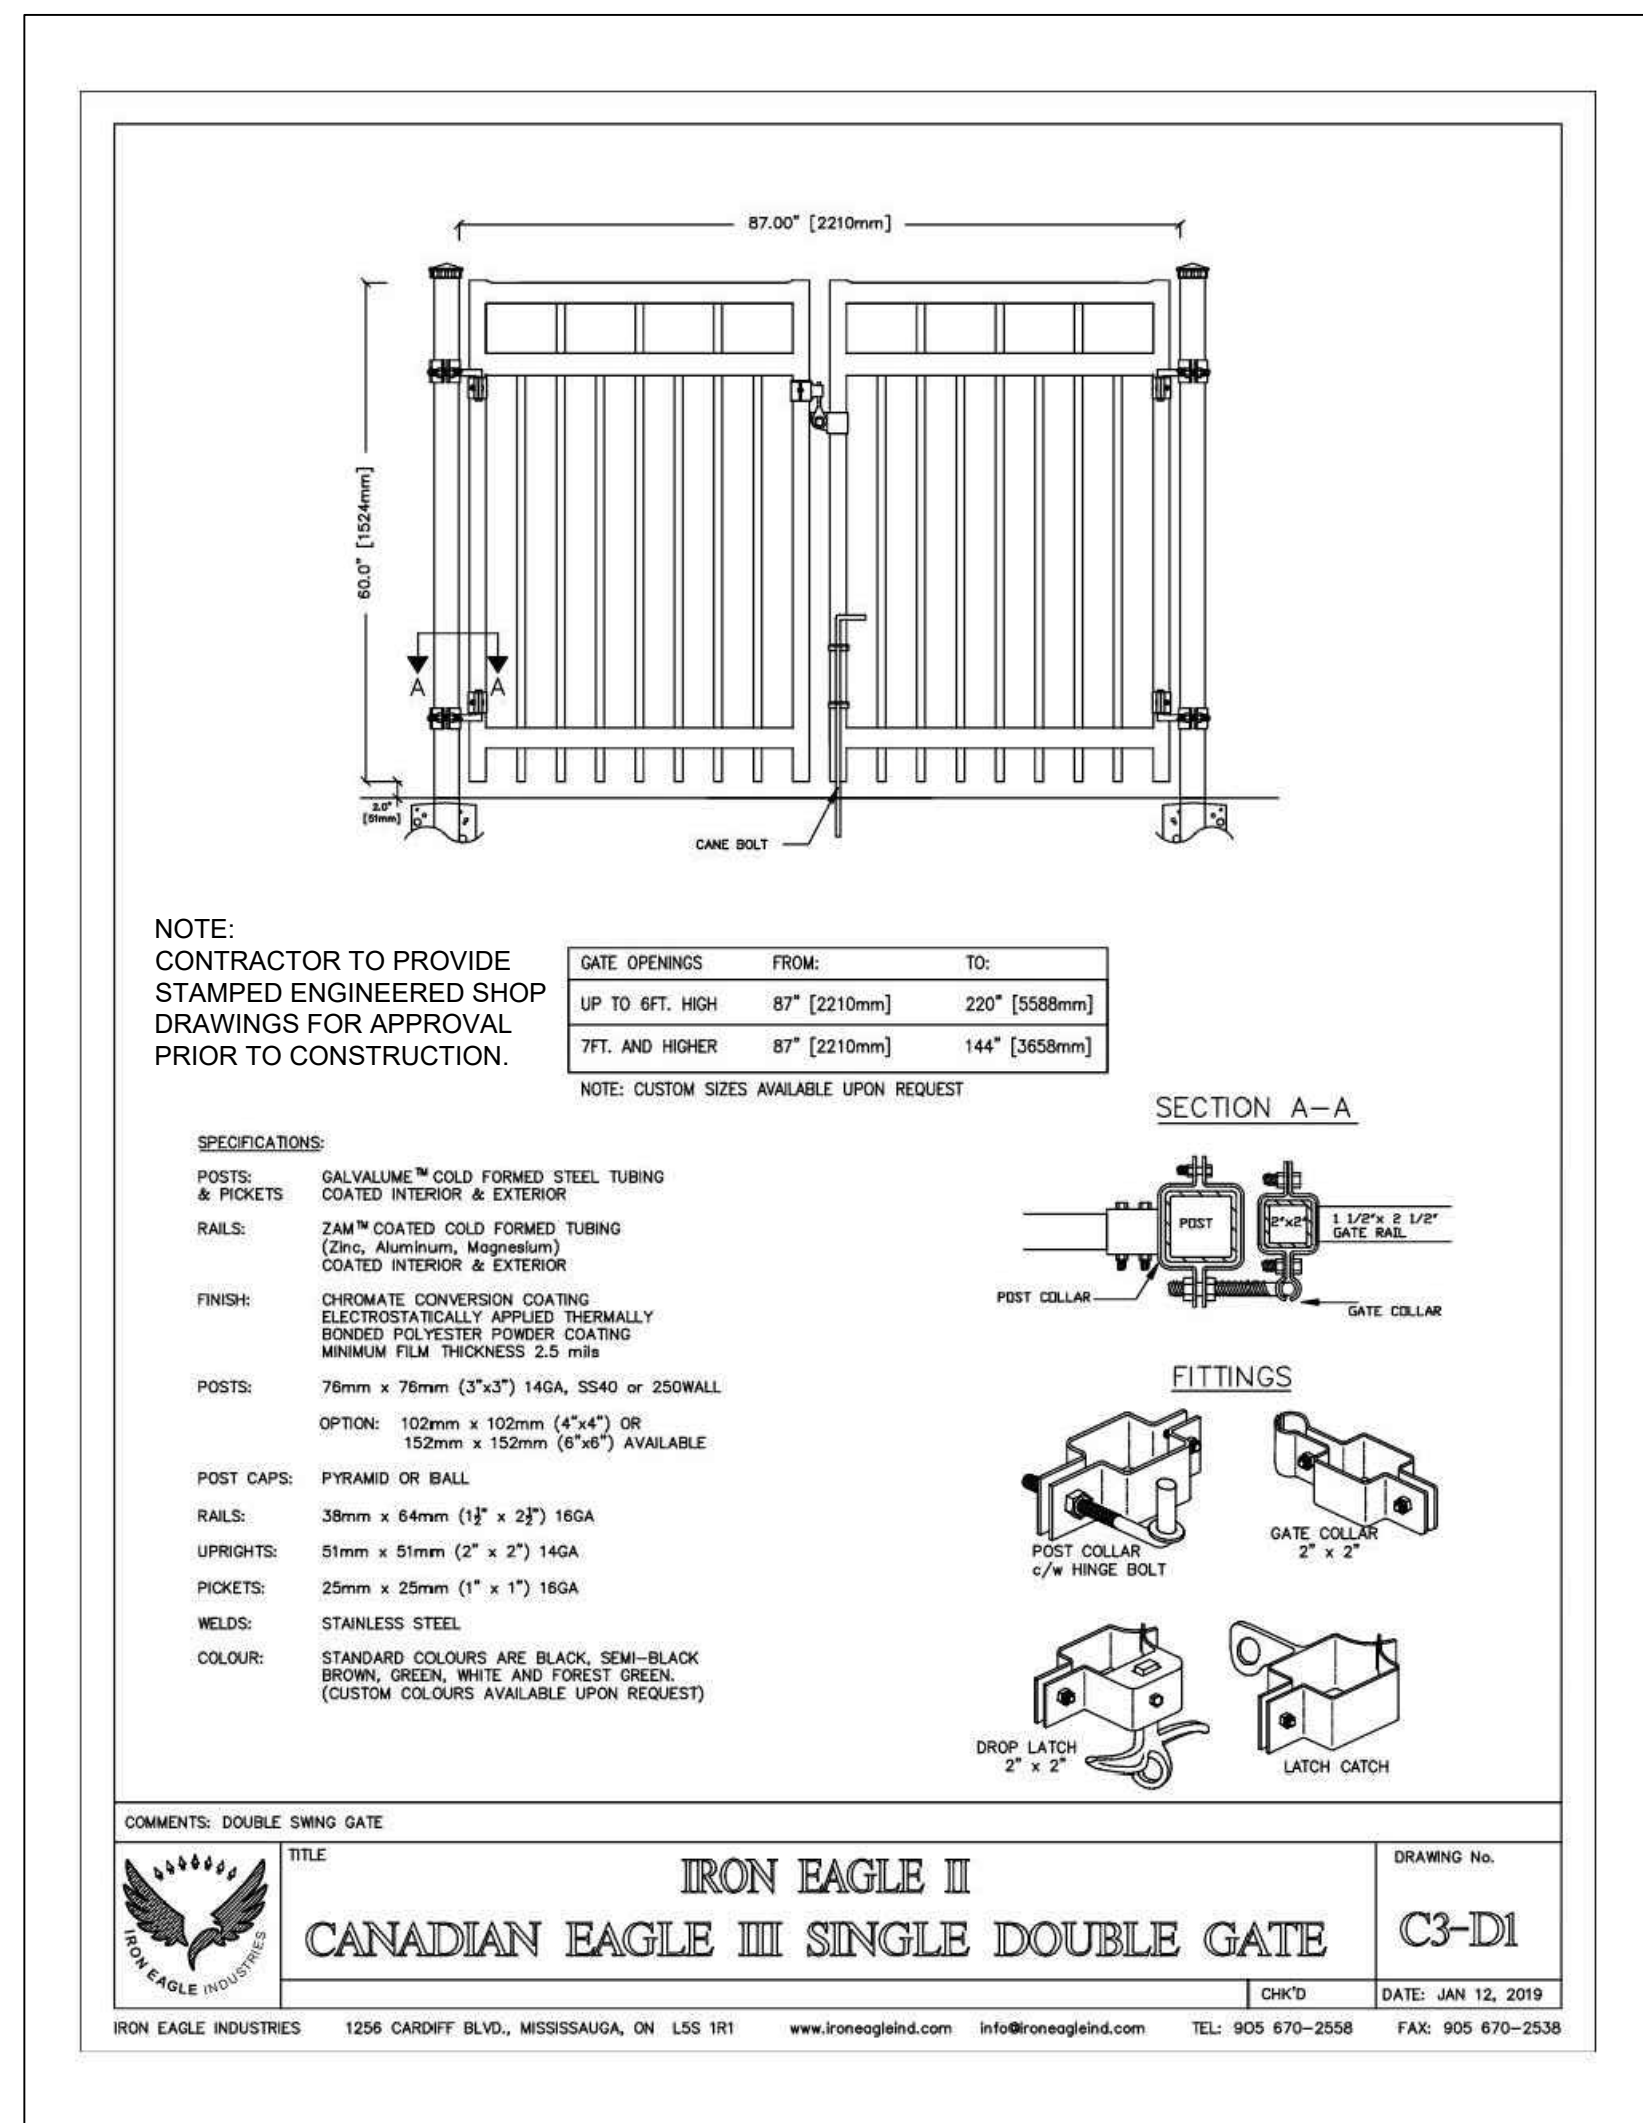

D2
L5003

TYPICAL ORNAMENTAL METAL GATE AT ARRIVAL GARDEN
MANUFACTURER'S CUT SHEET


NOT TO SCALE

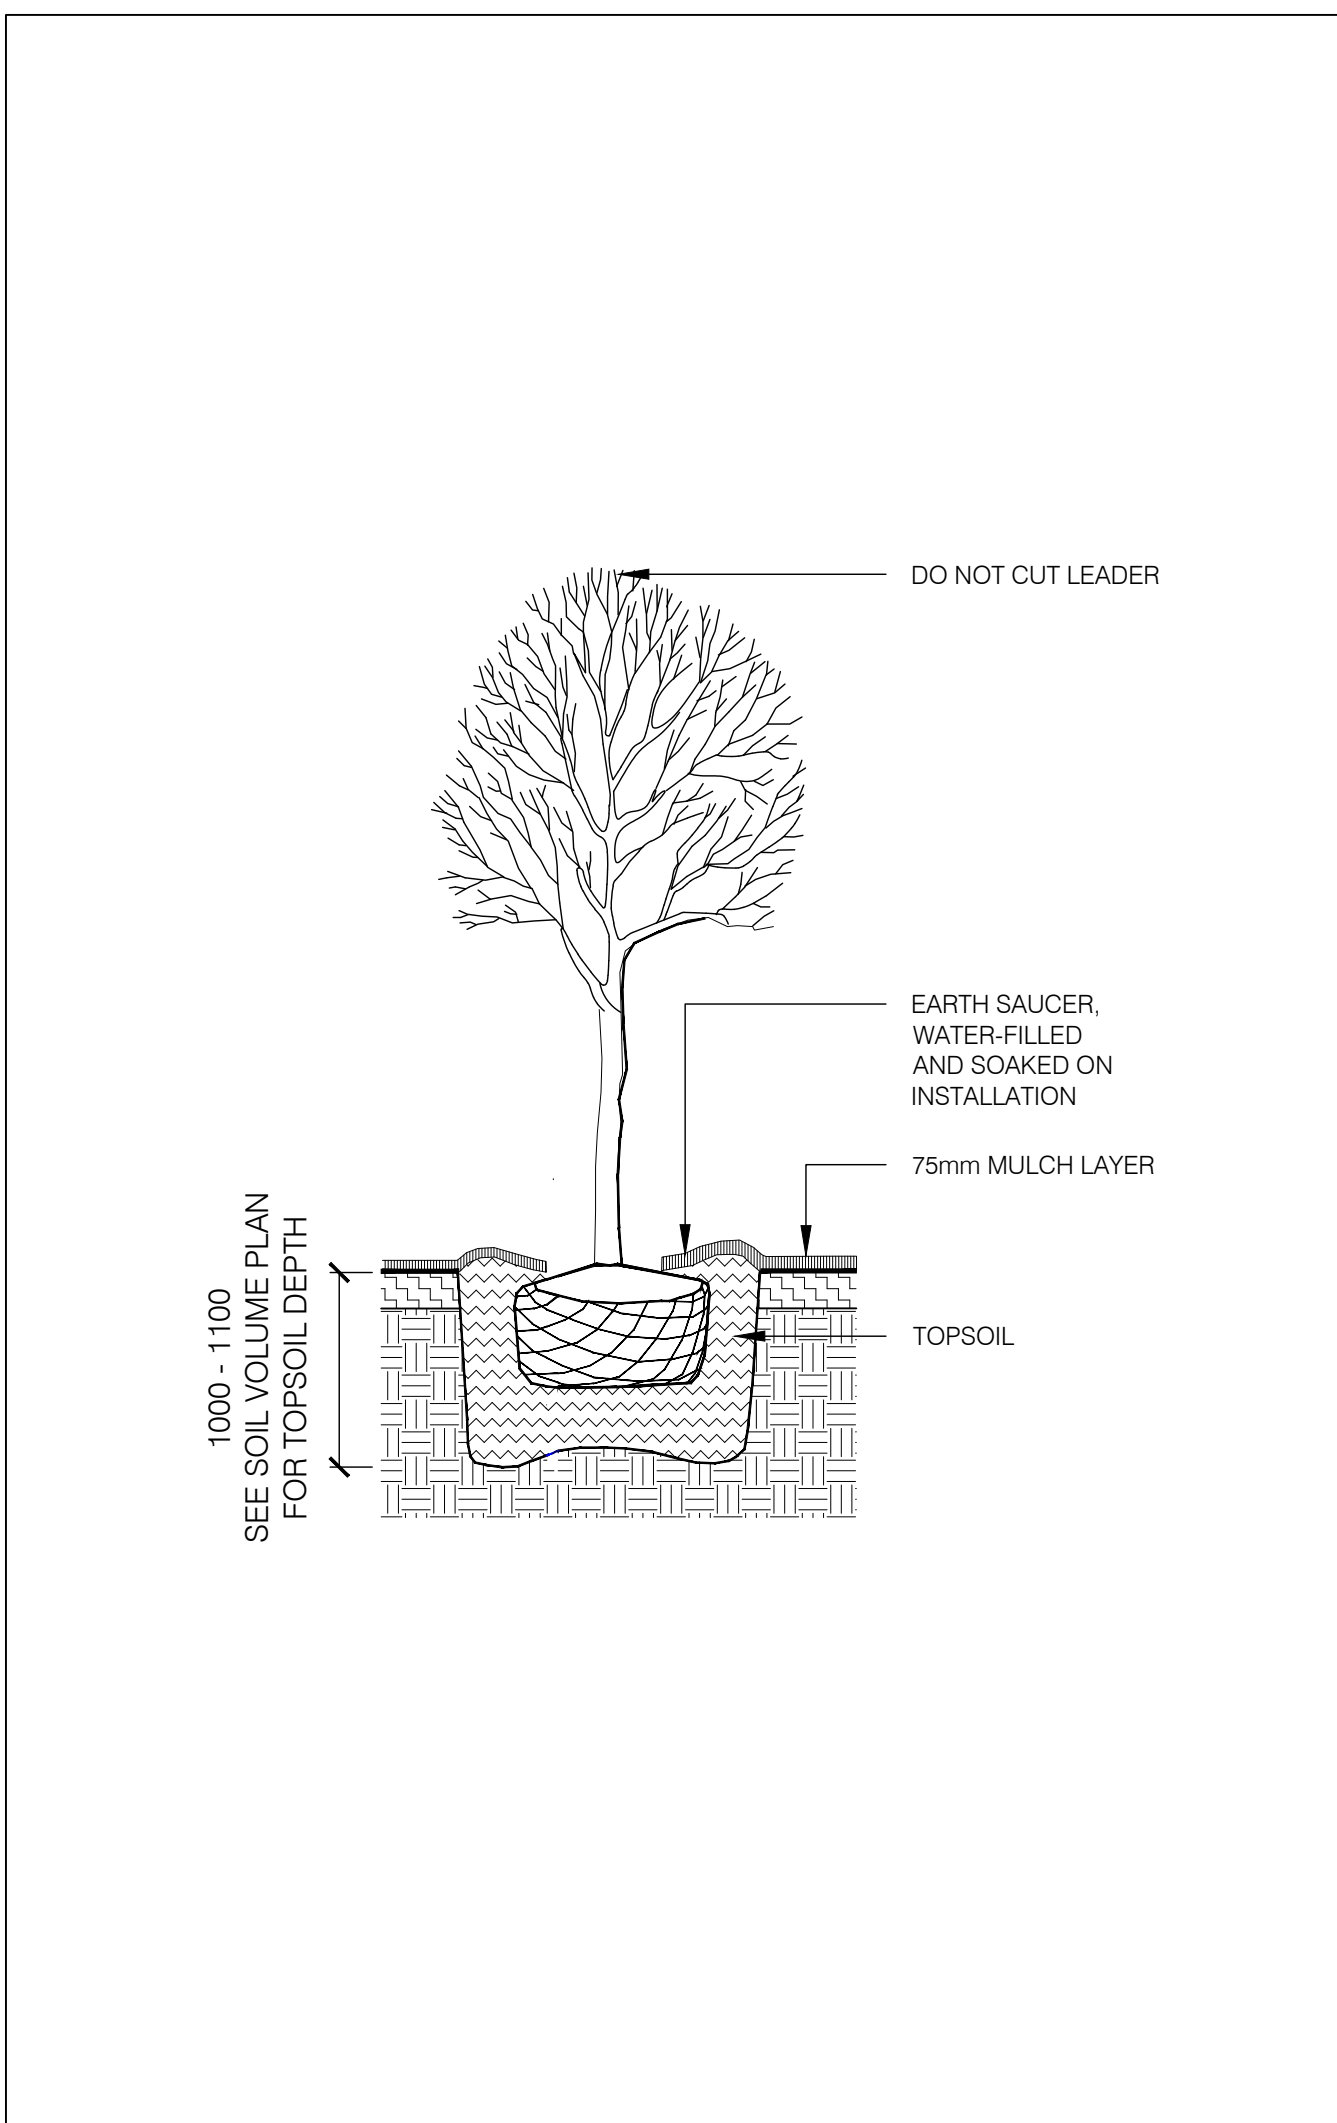

D3
L5003

TYPICAL DECIDUOUS TREE PLANTING
SECTION


SCALE 1:25

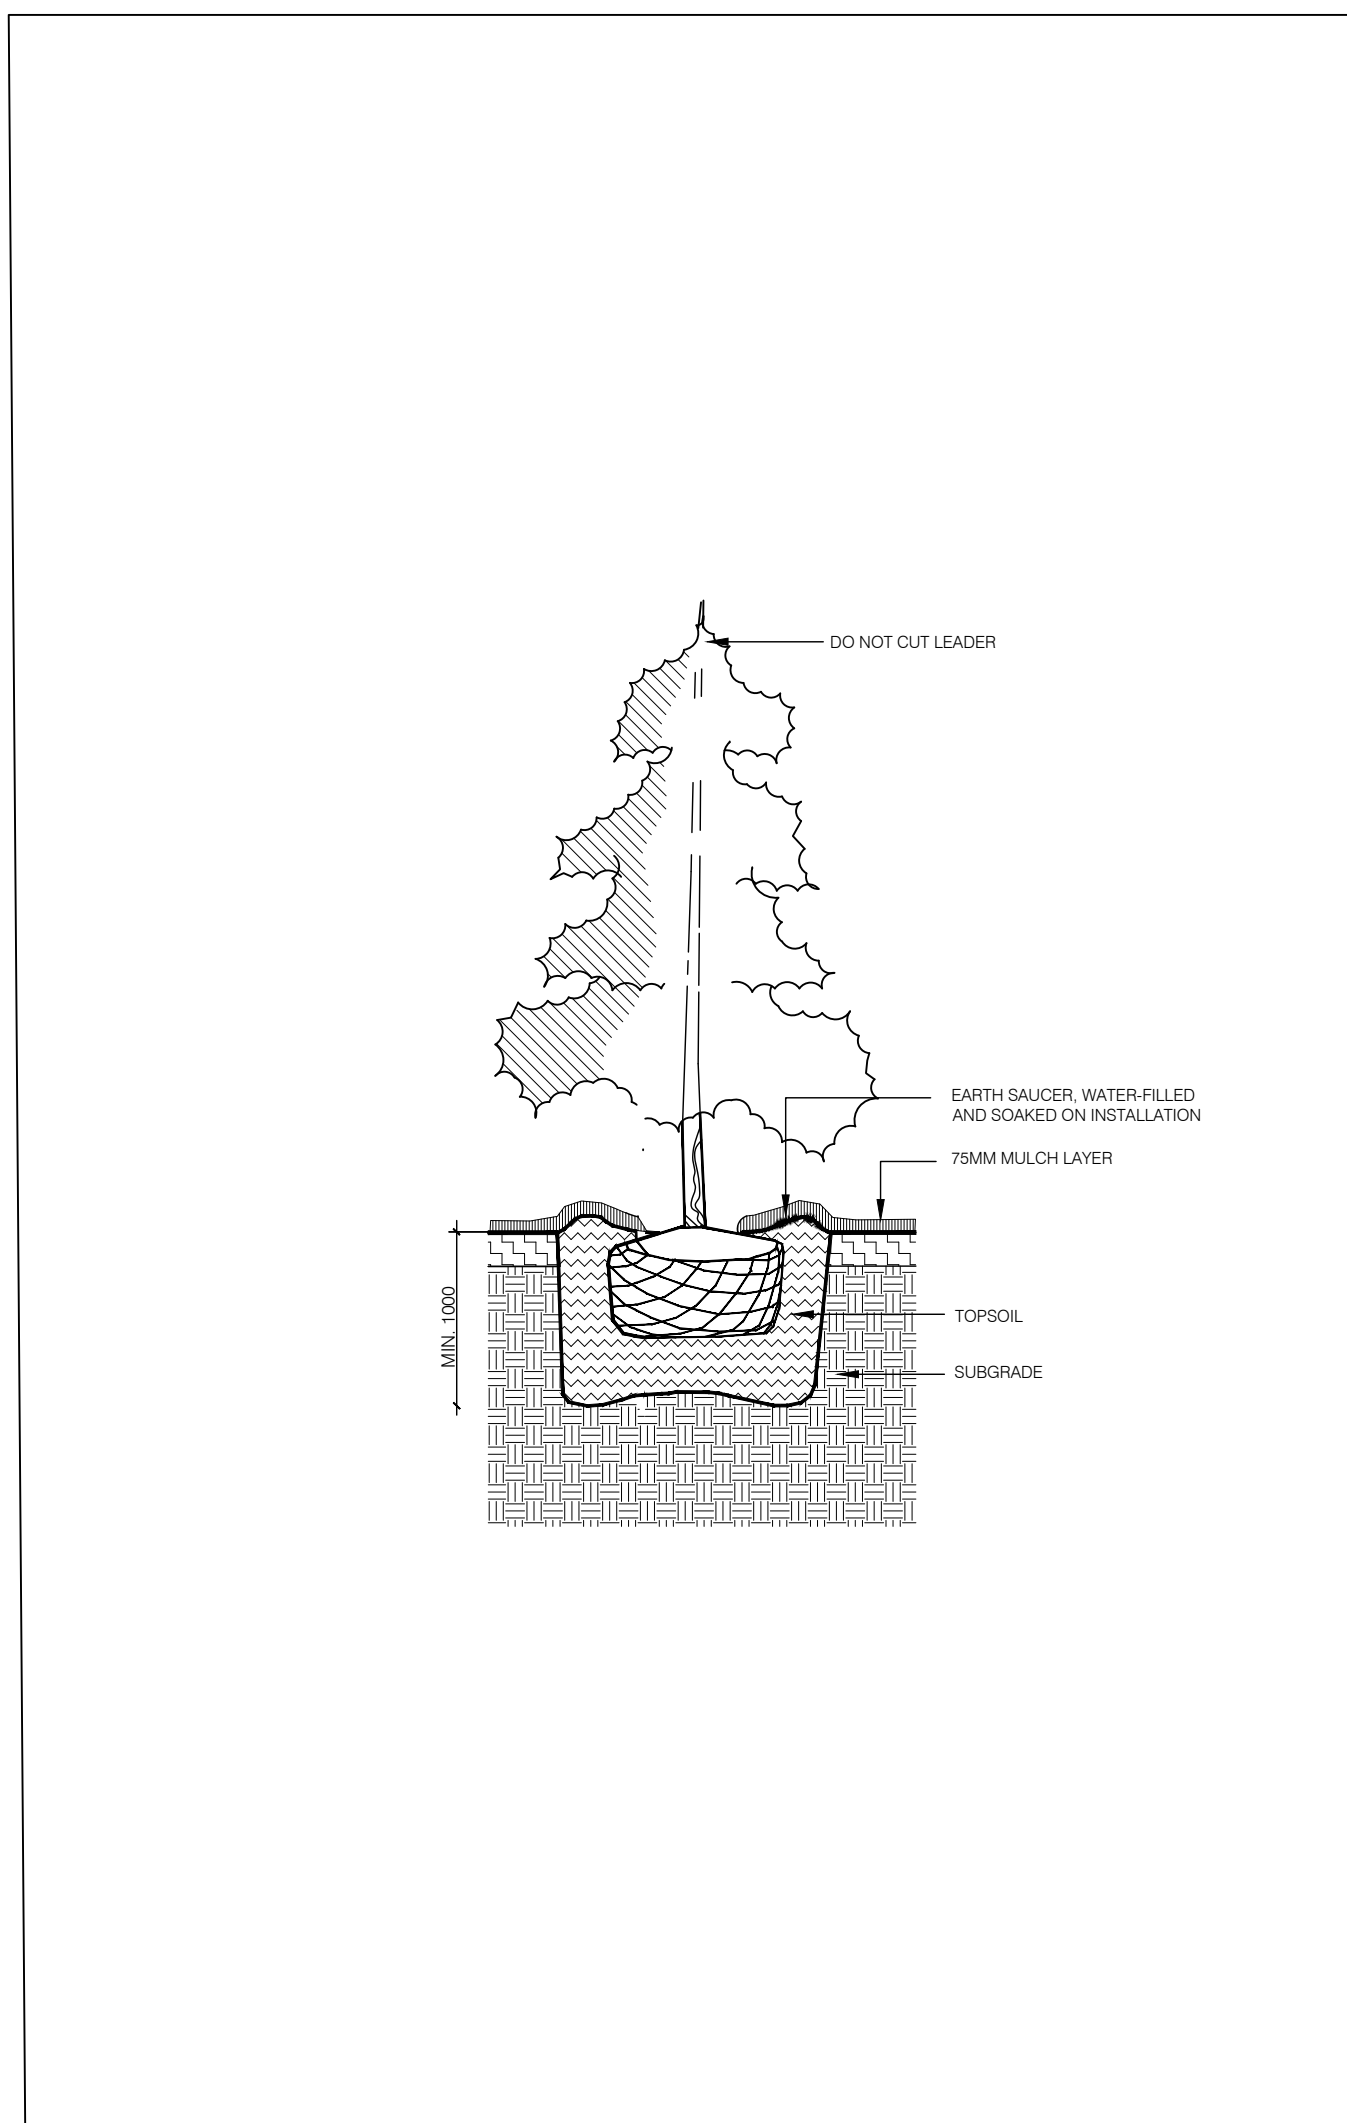

D4
L5003

TYPICAL CONIFEROUS TREE PLANTING
SECTION

SCALE 1:25

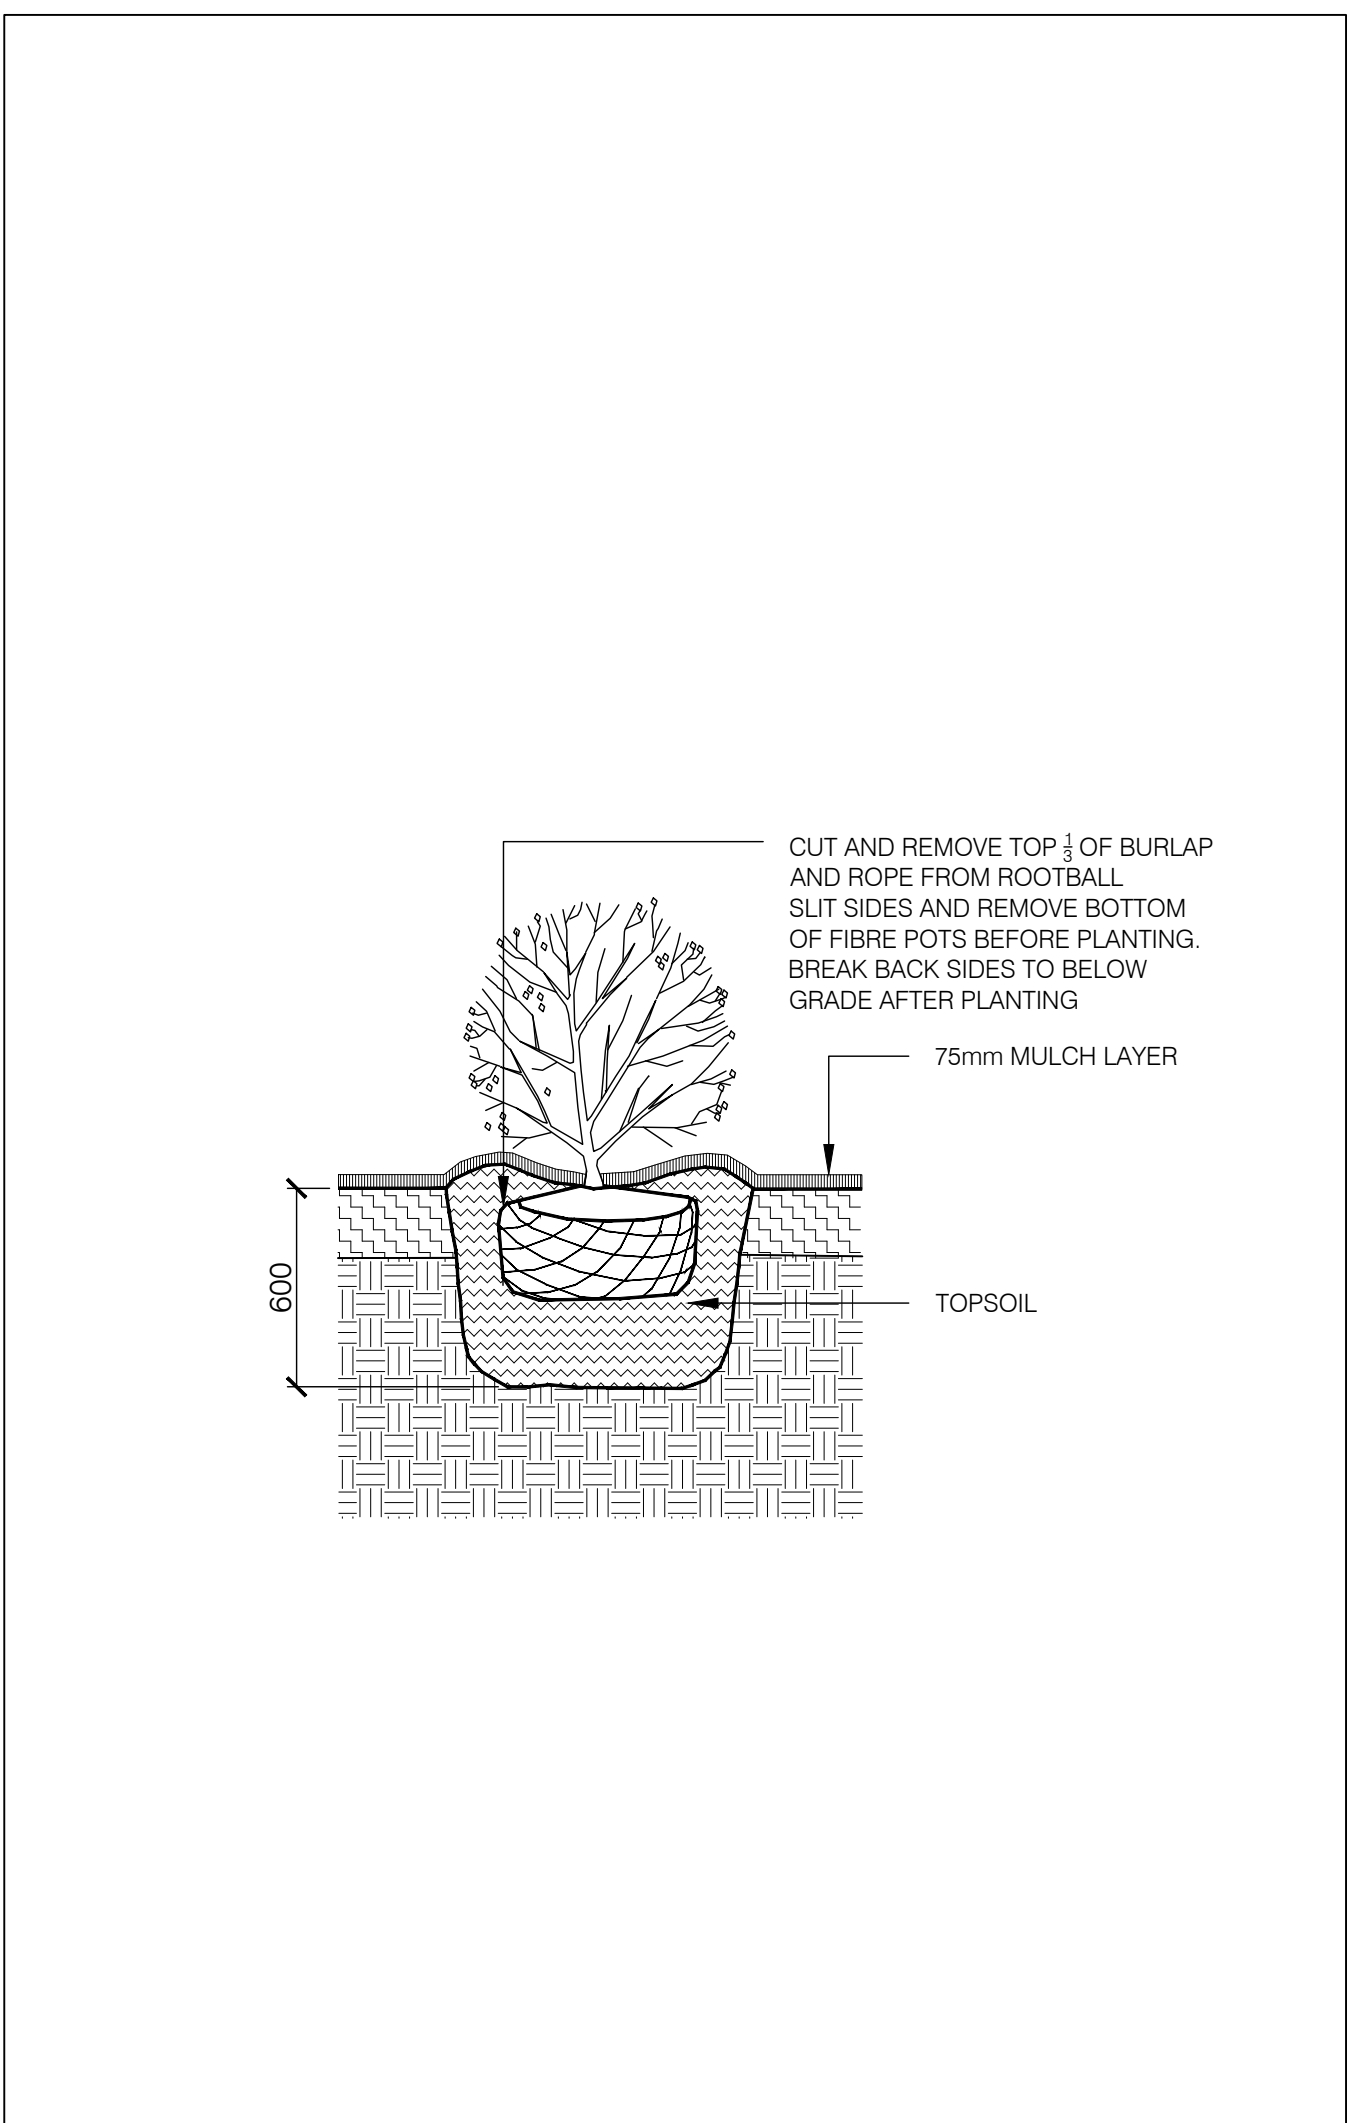

D5
L5003

TYPICAL SHRUB PLANTING
SECTION

SCALE 1:25



D6
L5003

TYPICAL WASTE RECEPTACLE TYPE ONE
MANUFACTURER'S CUT SHEET


NOT TO SCALE



D7
L5003

TYPICAL BIKE RING
MANUFACTURER'S CUT SHEET

NOT TO SCALE

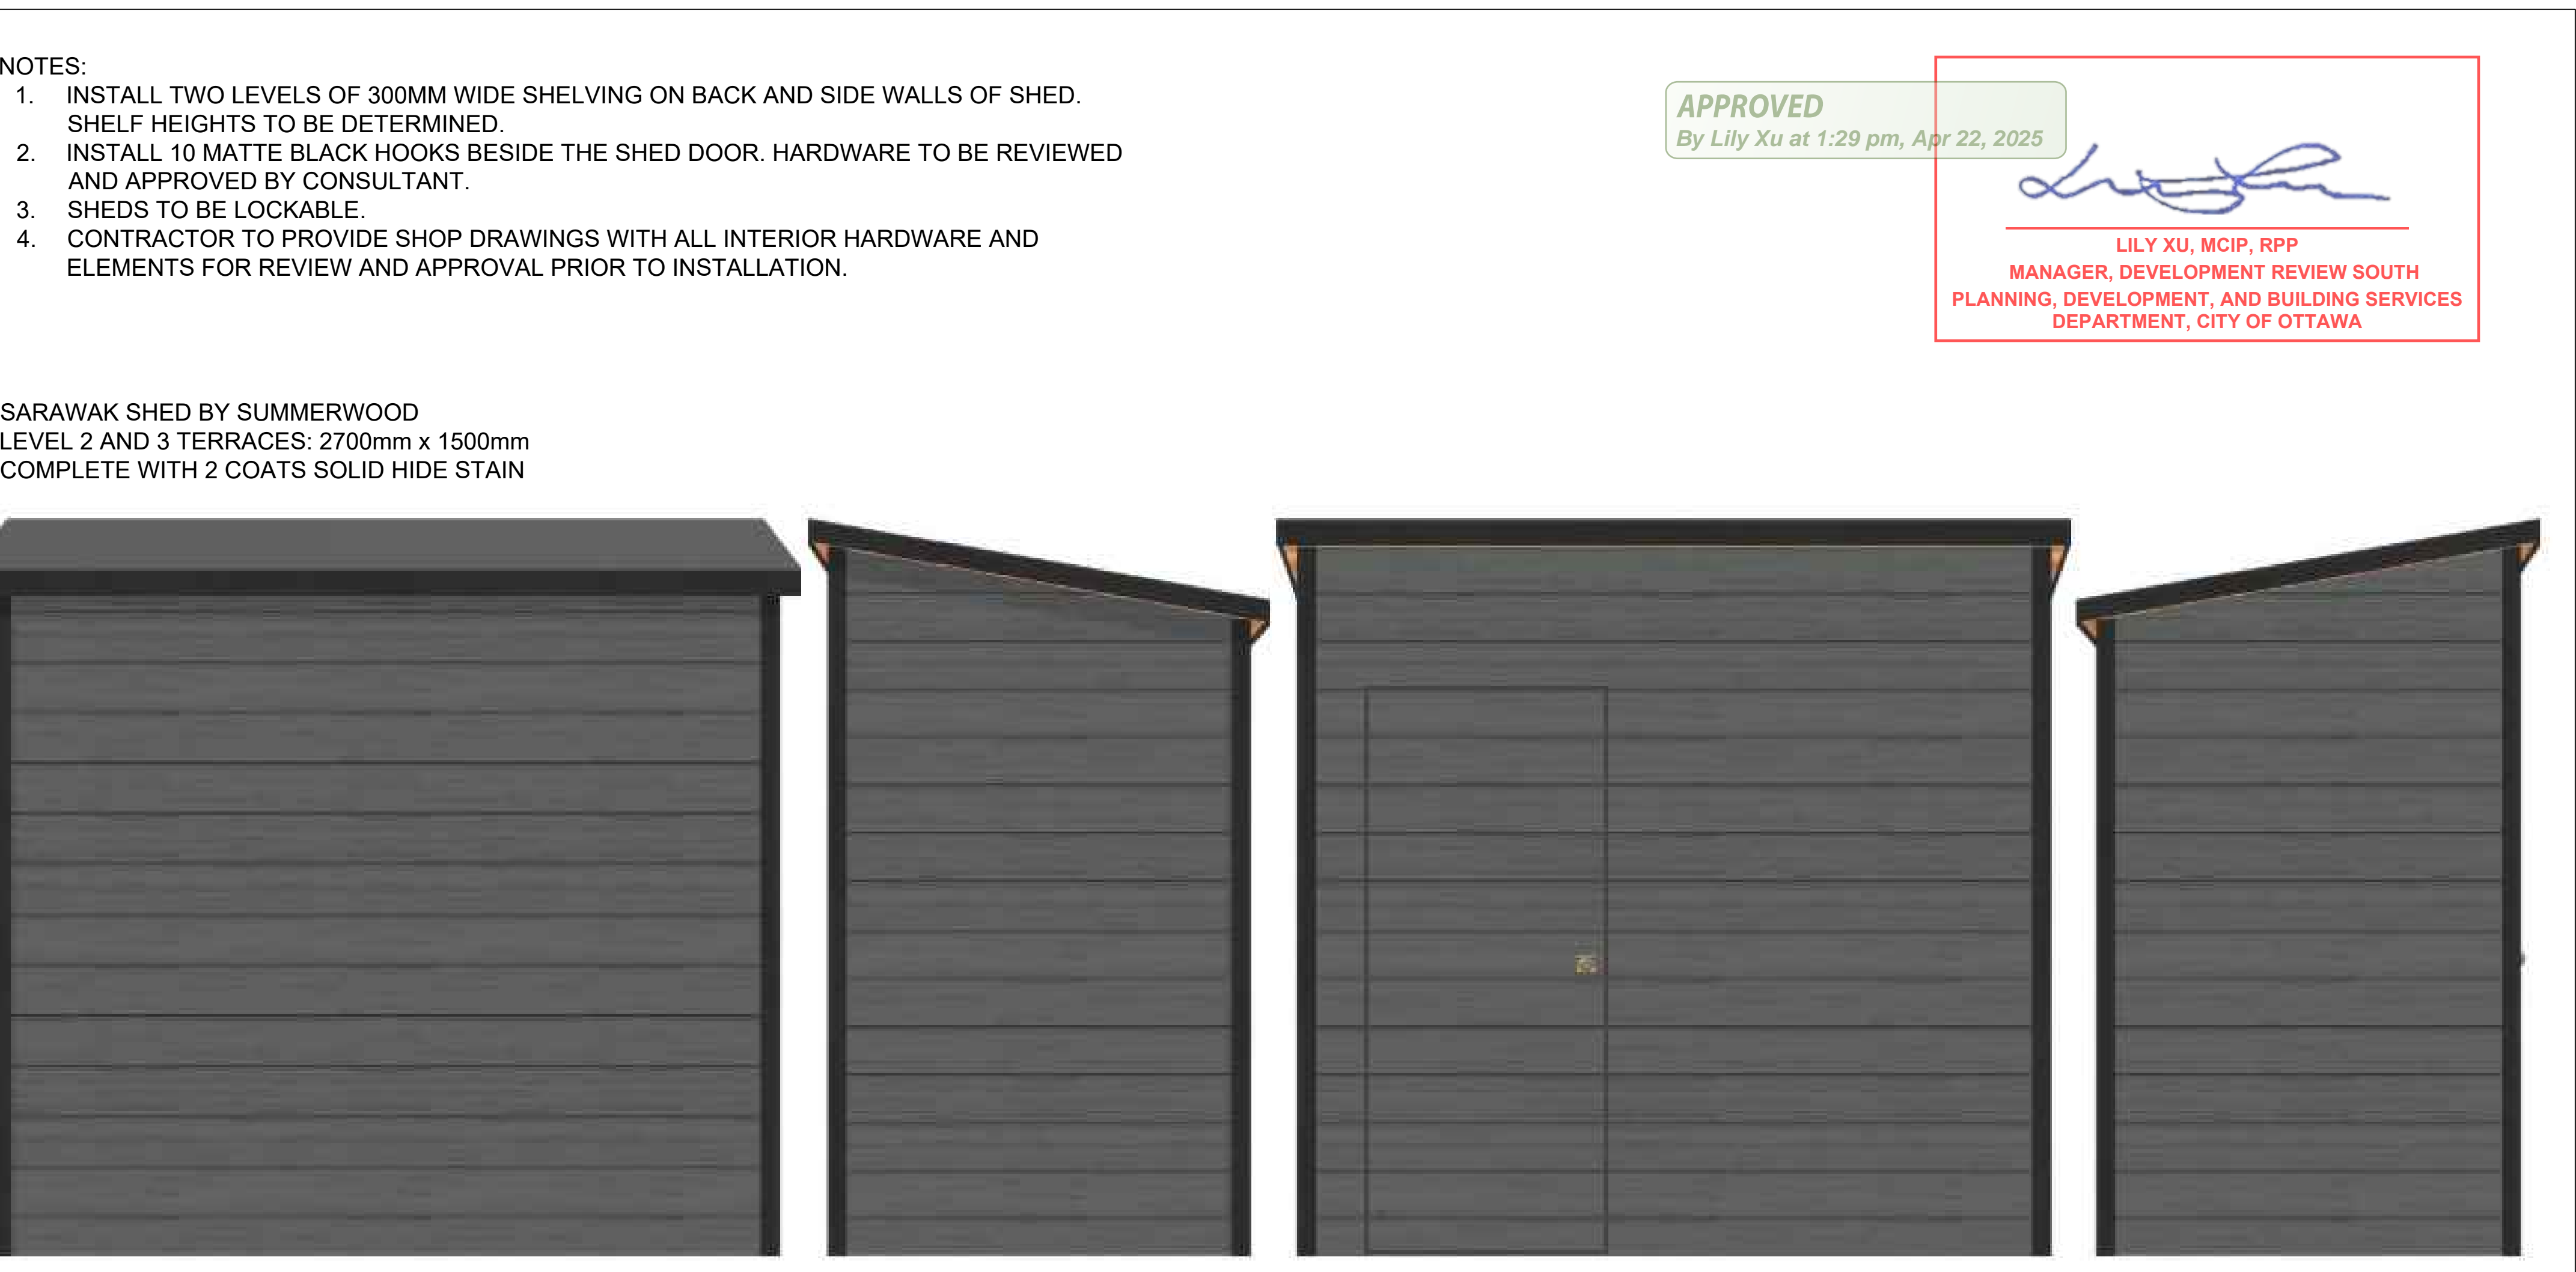

D8
L5003

TYPICAL STORAGE SHED WITH LEFT SIDE DOOR UPPER FLOOR TERRACES
IMAGE


NOT TO SCALE



D9
L5003

TYPICAL STORAGE SHED WITH RIGHT SIDE DOOR ON UPPER FLOOR TERRACES
IMAGE

NOT TO SCALE

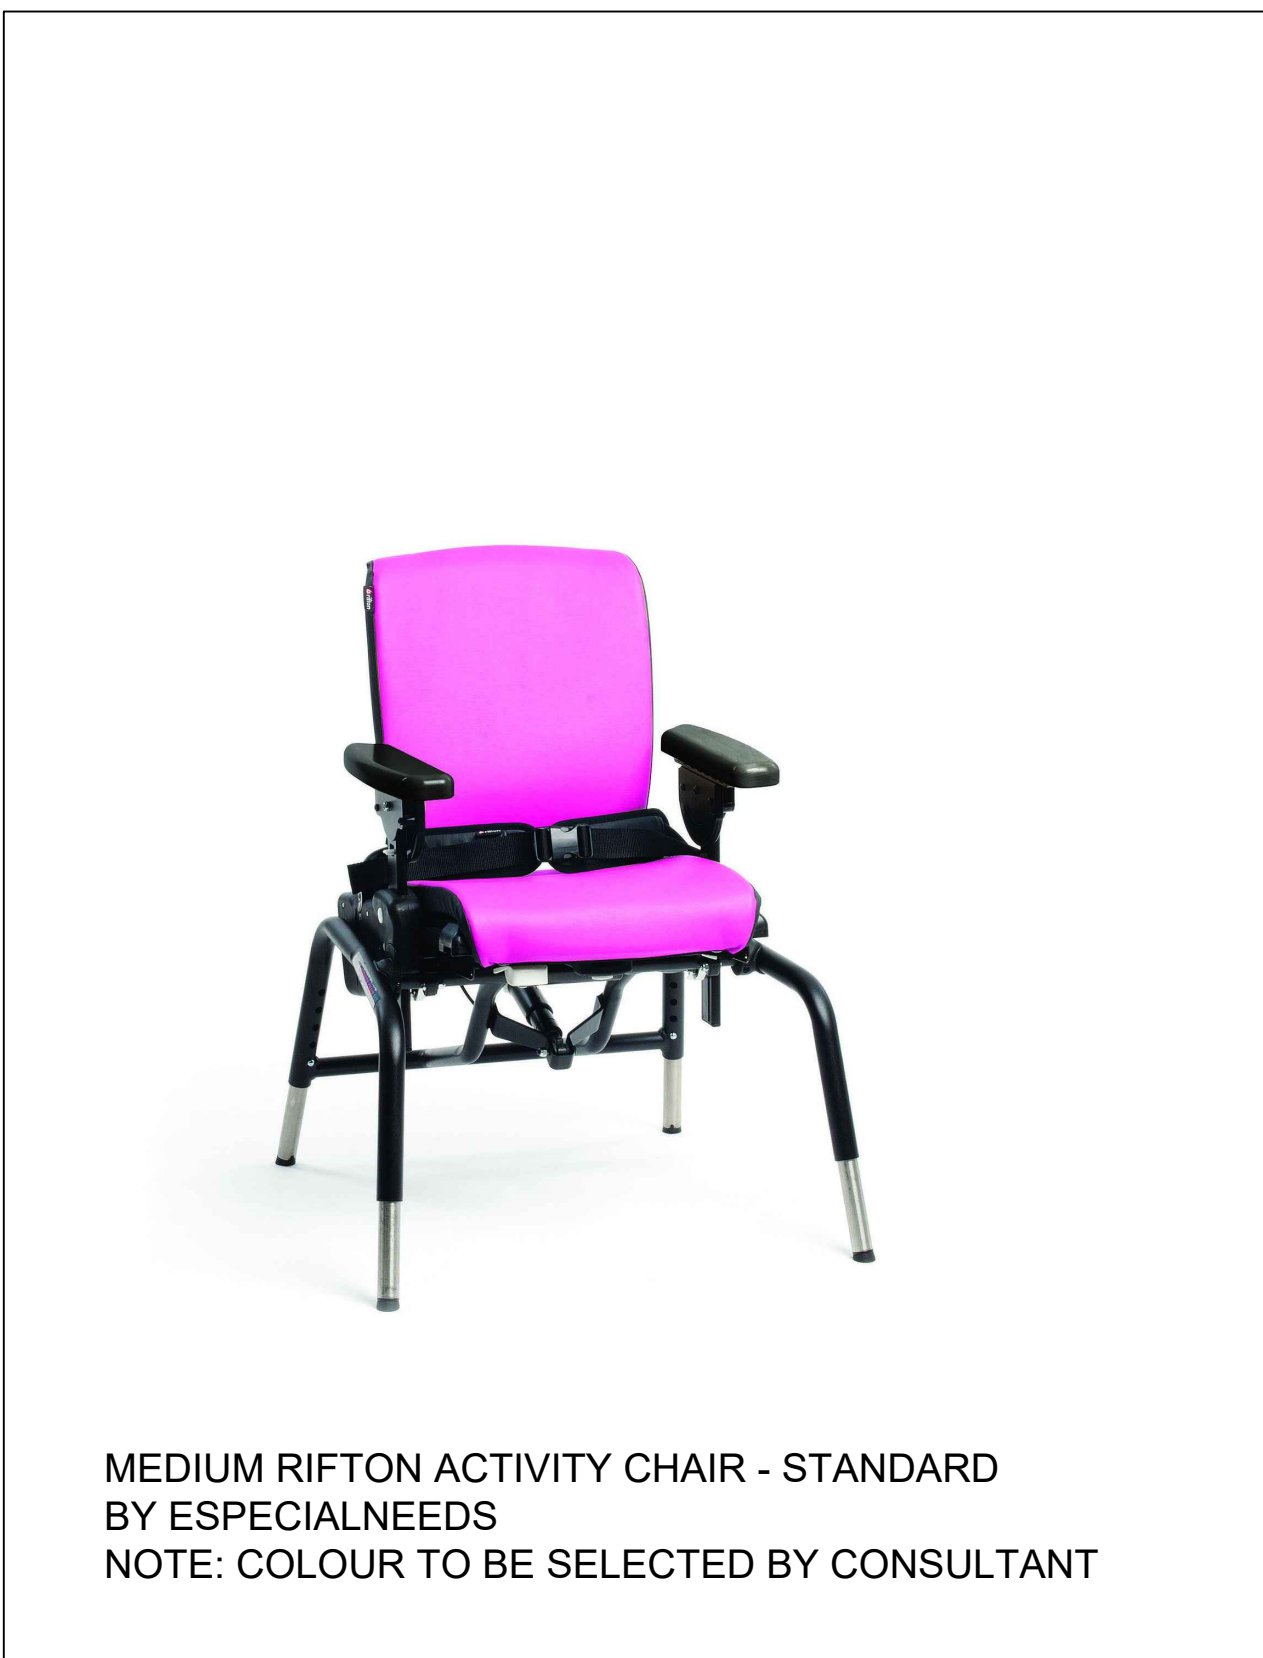

D10
L5003

TYPICAL FULLY SUPPORTIVE SEAT WITH 3 POINT RESTRAINT
IMAGE

NOT TO SCALE



D11
L5003

TYPICAL STOOL
IMAGE

NOT TO SCALE



D12
L5003

TYPICAL PET WASTE STATION
IMAGE

NOT TO SCALE