

ENTUITIVE

Project: Minto Design Centre

Project No.:

No.: 1/1

Design: AR

Drawn:

Checked:

GW

Date:


30 Apr 2025

Activity No.:

Scale:

Subject: Typical Foundation Wall

Reference:

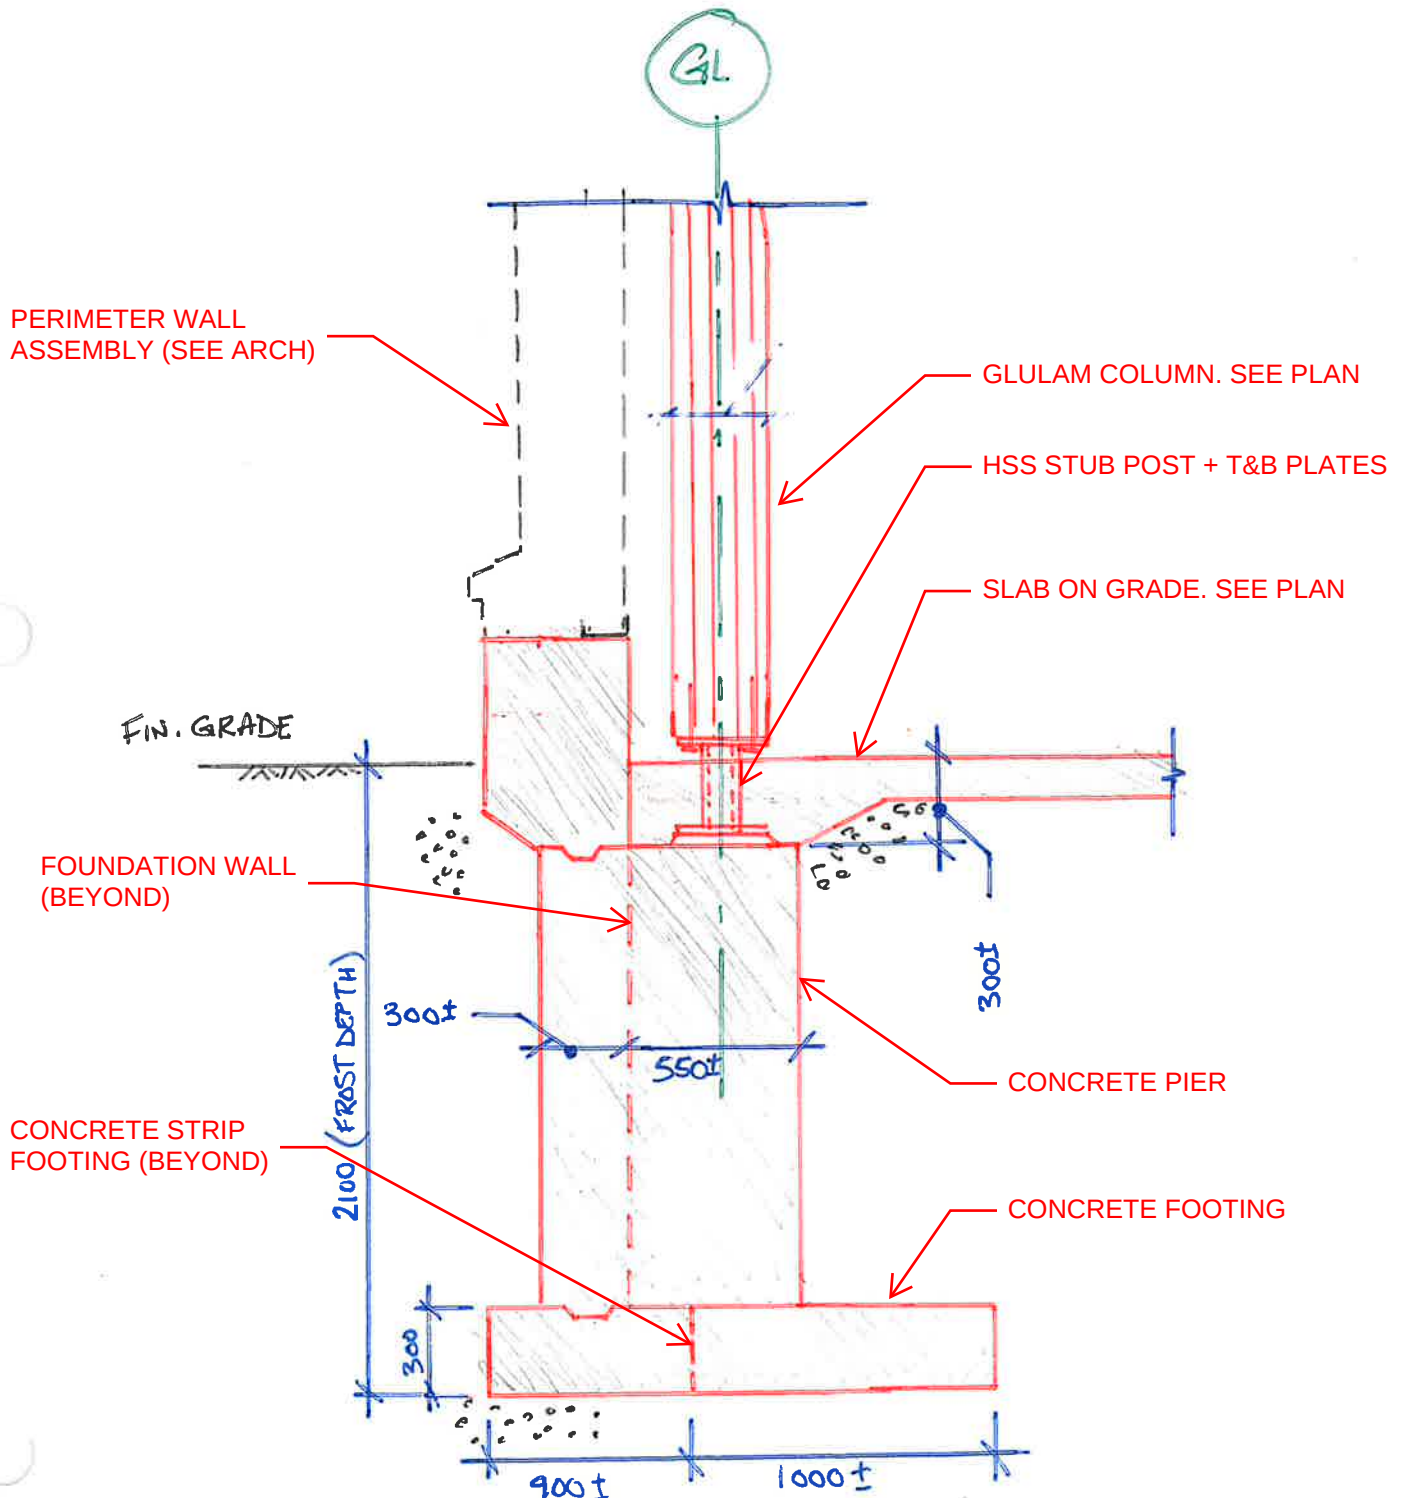

1

DETAIL: FOUNDATION WALL AT COLUMN

scale: NTS