


KEY	COMMON NAME	BOTANICAL NAME	QTY	SIZE	COND
DECIDUOUS, EVERGREEN AND ORNAMENTAL TREES					
Ac	MULTI-STEM SERVICE BERRY	<i>Amelanchier canadensis</i> multi-stem	13	150cm	POT
Am	TREE FORM SERVICE BERRY	<i>Amelanchier canadensis</i> TREE FORM	4	300cm	POT
Ar	RED MAPLE	<i>Acer rubrum</i> 'Summit'	4	60cm	UB
As	SUGAR MAPLE	<i>Acer saccharum</i>	6	60cm	UB
Co	HUCKBERRY TREE	<i>Celtis occidentalis</i>	5	60cm	UB
Gt	SHADEMASTER LOCUST	<i>Gleditsia triacanthos</i> 'Shademaster'	12	60cm	UB
Hv	VERNAL WITCH HAZEL	<i>Hamamelis vernalis</i>	1	150cm	POT
Kn	NORWAY SPRUCE	<i>Picea abies</i>	1	150cm	POT
Px	WHITE PINE	<i>Pinus strobus</i>	1	200cm	POT
Qf	PYRAMIDAL ENGLISH OAK	<i>Quercus robur</i> 'Fastigiata'	1	60cm	UB
Ti	BASWOOD	<i>Tilia americana</i>	2	60cm	UB
Uc	WHITE CEDAR	<i>Thuja occidentalis</i>	9	50cm	POT
SHRUBS, PERENNIALS AND ORNAMENTAL GRASSES					
Bc	HEARTLEAF BERGENIA	<i>Bergenia cordifolia</i>	3	21/2gal	POT
Bd	BUTTERFLY BUSH	<i>Buddleia</i>	1	21/2gal	POT
Dv	POW POW WHITE CONIFERLOVER	<i>Eriogonum purpureum</i> 'POW POW WHITE'	41	21/2gal	POT
Pd	PARSONS ME DAILLY	<i>Hemerocallis</i> 'Parson's Me Dailly'	312	21/2gal	POT
Dv	BUSH HONEY SUCKLE	<i>Diervilla lonicera</i>	30	60cm	POT
Es	GARDEN BURNING BUSH	<i>Echinocytus alata</i> 'Compactus'	28	60cm	POT
Fr	FRANCES HORTIA	<i>Hosai Frances</i>	10	100cm	POT
Hd	BOBO HYDRANGEA	<i>Hydrangea paniculata</i> 'BOBO'	60	21/2gal	POT
Jp	PRICE OF WALES JUNCUS	<i>Juncus horizontalis</i> 'Prince of Wales'	21	60cm	POT
Pg	LITTLE DUNNET FOUNTAIN GRASS	<i>Pennisetum alopecuroides</i> 'Little Bury'	255	21/2gal	POT
Ph	QUACK TUGO PINE	<i>Pinus mugo</i> 'Rumic'	8	60cm	POT
Pv	SHEVANOZAO BUTCH GRASS	<i>Panicum virgatum</i> 'Shevannoza'	24	21/2gal	POT
Rb	ALPINE GURKANT	<i>Ribes alpinu</i>	52	60cm	POT
Ru	RUSSIAN SPURGE	<i>Rubus idaeifolius</i>	83	21/2gal	POT
Ru	BLACK EYED SUSAN	<i>Rudbeckia fulgida</i> 'Goldstrum'	11	21/2gal	POT
Sd	SNOUQAP SHASTA DAISY	<i>Leucanthemum x superbum</i> 'Snooucap'	10	21/2gal	POT


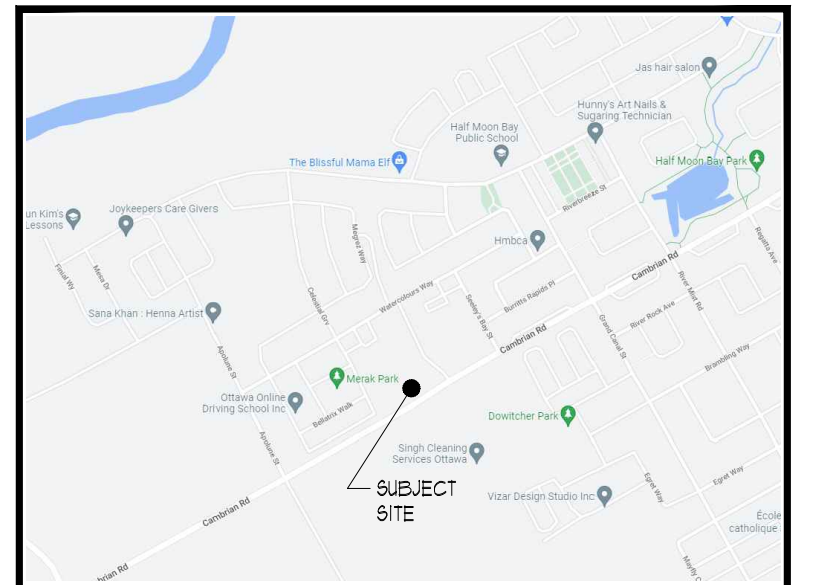


THIS DRAWING SHALL NOT BE USED FOR CONSTRUCTION OR
TENDER PURPOSES UNLESS SIGNED AND DATED BY
BARRY R. MURPHY, OALA, CSLA, LANDSCAPE ARCHITECT,
LONDON, ONTARIO (519) 667-3322.

TE

JAN3124	ISSUED FOR SFA	10.
JAN3624	ISSUED FOR REVIEW	9.
DEC0723	ISSUED FOR SFA	8.
OCT1623	ISSUED FOR SFA	7.
OCT1223	ISSUED FOR REVIEW	6.
JUL7123	ISSUED FOR COORD	5.
APR1823	ISSUED FOR SFA	4.
APR3923	ISSUED FOR REVIEW	3.
APR1823	ISSUED FOR COORDINATION	2.
MAR2123	ISSUED FOR REVIEW	1.
DATE	DESCRIPTION	No.

PLOTTING INFORMATION:
PLOTTED DATE = JAN3124
PLOTTED SCALE = 1:1

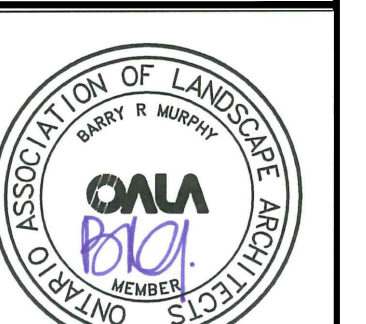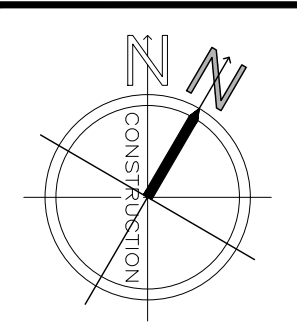

PROJECT TITLE:
PROPOSED COMMERCIAL
(NORTH PARCEL)
Plan No. 18984
Development #D07-12-23-0049
3850 CAMBRIAN RD. BARRHAVEN, ON.

LANDSCAPE
PLAN

DATE: DECEMBER 2022	SCALE: AS NOTED	DRAWING No. L-1
DRAWN: R&LA Inc.	CHECKED BY: B.R.M.	
PROJECT No. 22-306Lr SPA		

22-306Lr SPA

